


John Dickie Associates
Manor Barn,
Wilsthorpe, Stamford,
Lincs Pe9 4pe


Tel 01778 560811
Fax 01778 561167

PLANNING APPLICATION DRAWING

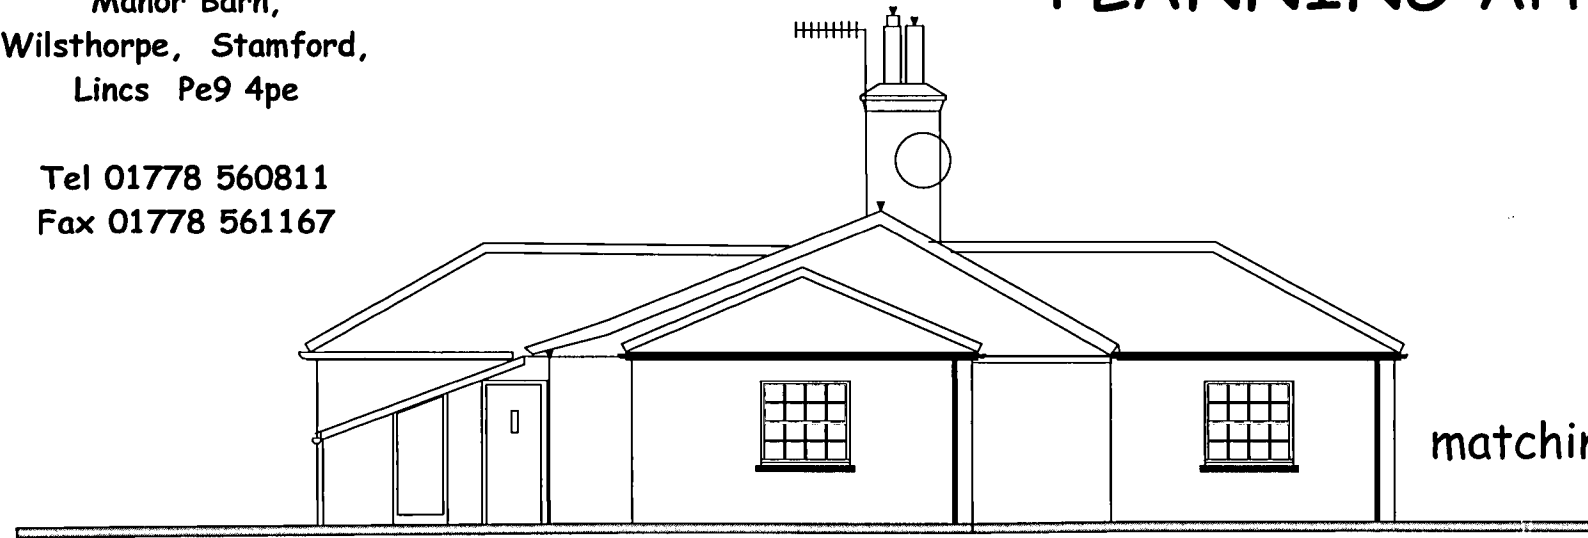

PROPOSED SOUTH EAST ELEVATION


10.00m above Local Datum

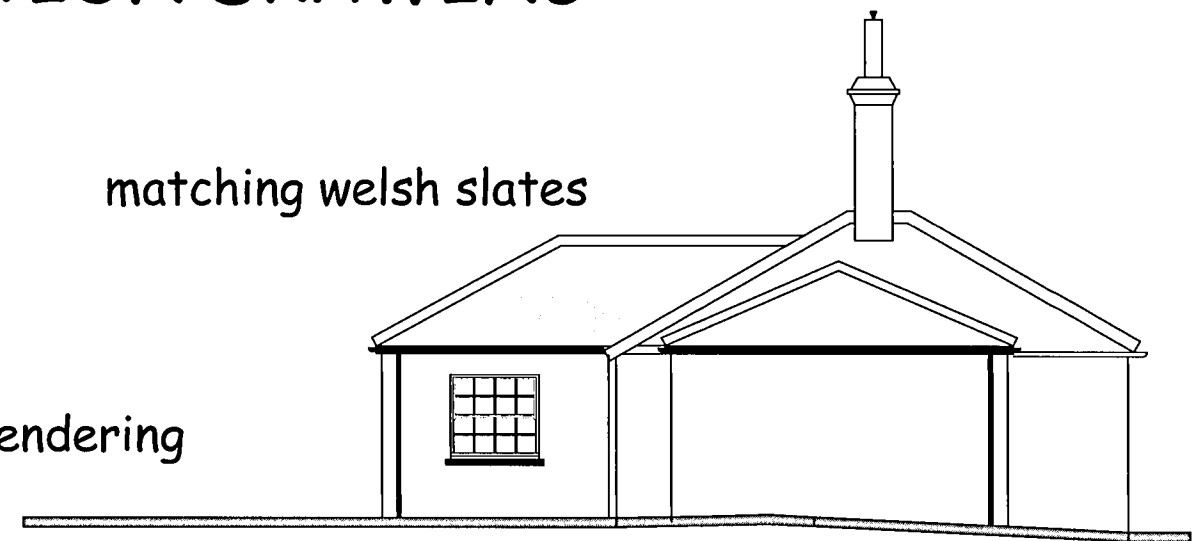

PROPOSED NORTH EAST ELEVATION

PROPOSED ELEVATIONS

0 1 2 3 4 5 6 7 8 9 10

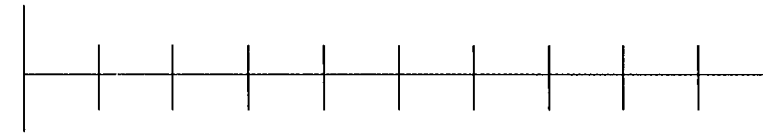

Scale Bar 1 : 100

Proposed Alterations and Extensions to
The Coach House at
Mymwood House, Shepherds Way,
Brookmans Park, AL9 6NN

Drawing Title : Proposed Elevations


Client : Harrington Care

Date December 2008

Scale 1 to 100 &


Drawing No JDA/0/9175/PL.007

03 APR 2009
No: 56/2009/65/15

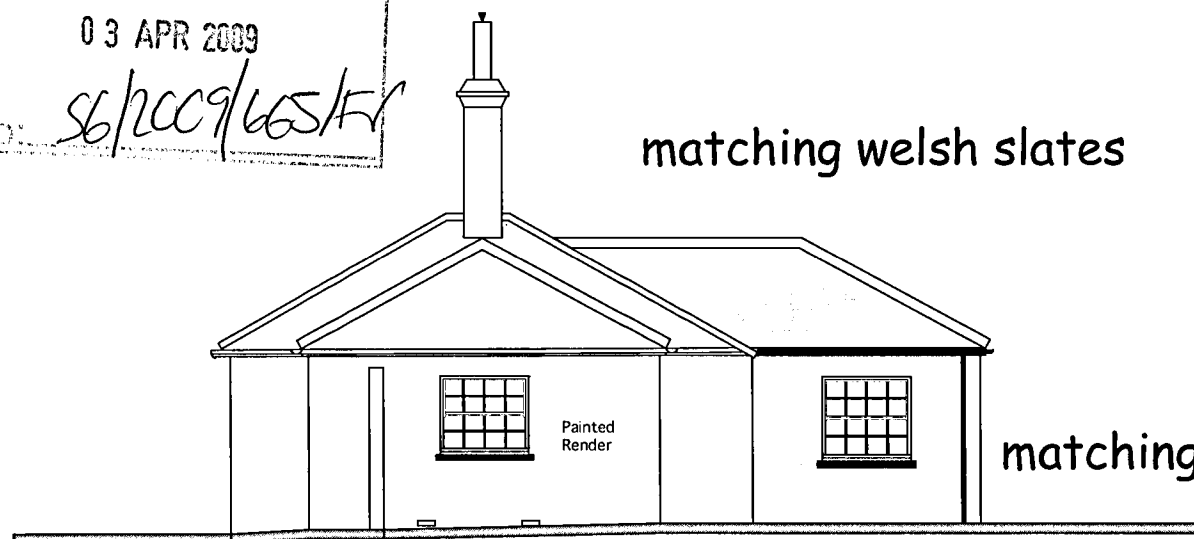

PROPOSED SOUTH WEST ELEVATION

10.00m above Local Datum

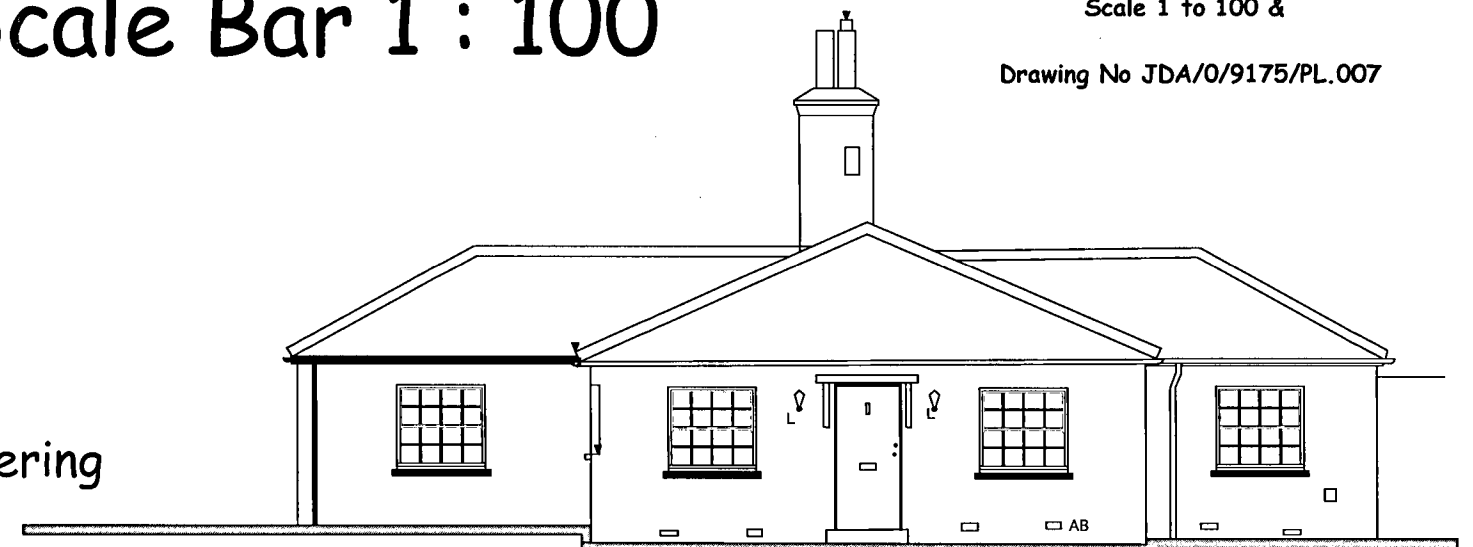

PROPOSED NORTH WEST ELEVATION

10.00m above Local Datum

retain ex door