


John Dickie Associates
Manor Barn,
Wilsthorpe, Stamford,
Lincs Pe9 4pe

Tel 01778 560811
Fax 01778 561167

PLANNING APPLICATION DRAWING


03 APR 2009

56/2009/565/LB

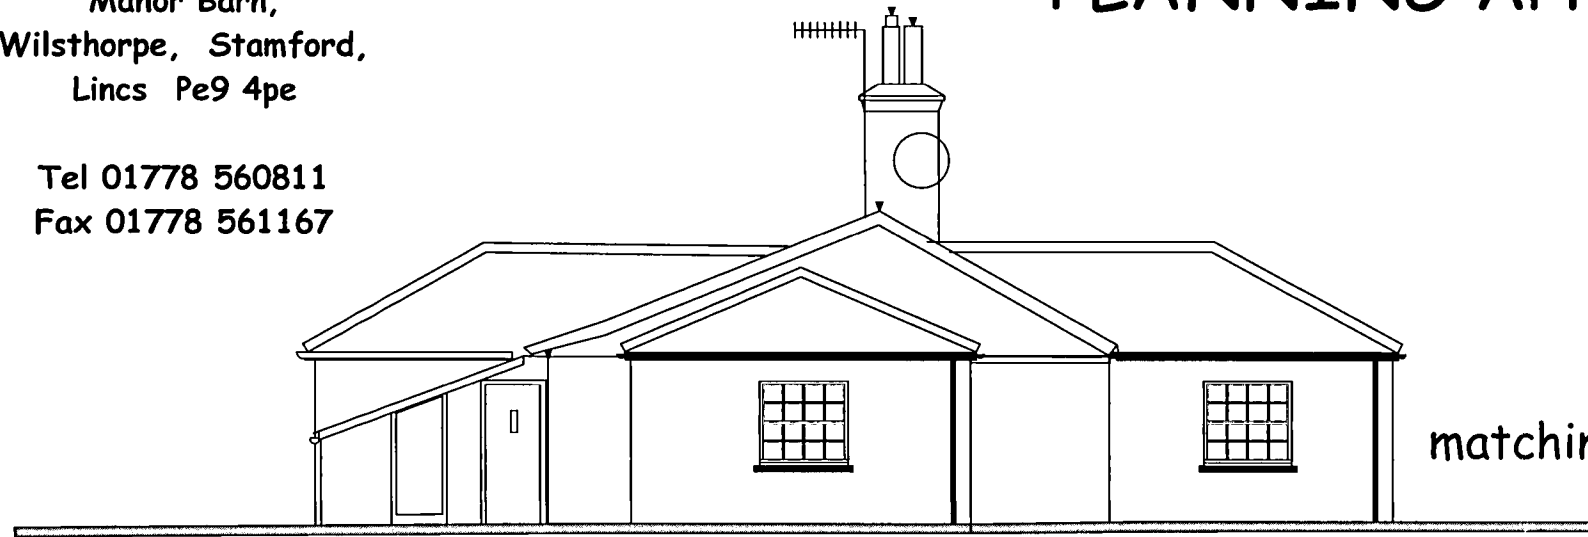

PROPOSED SOUTH EAST ELEVATION


10.00m above Local Datum

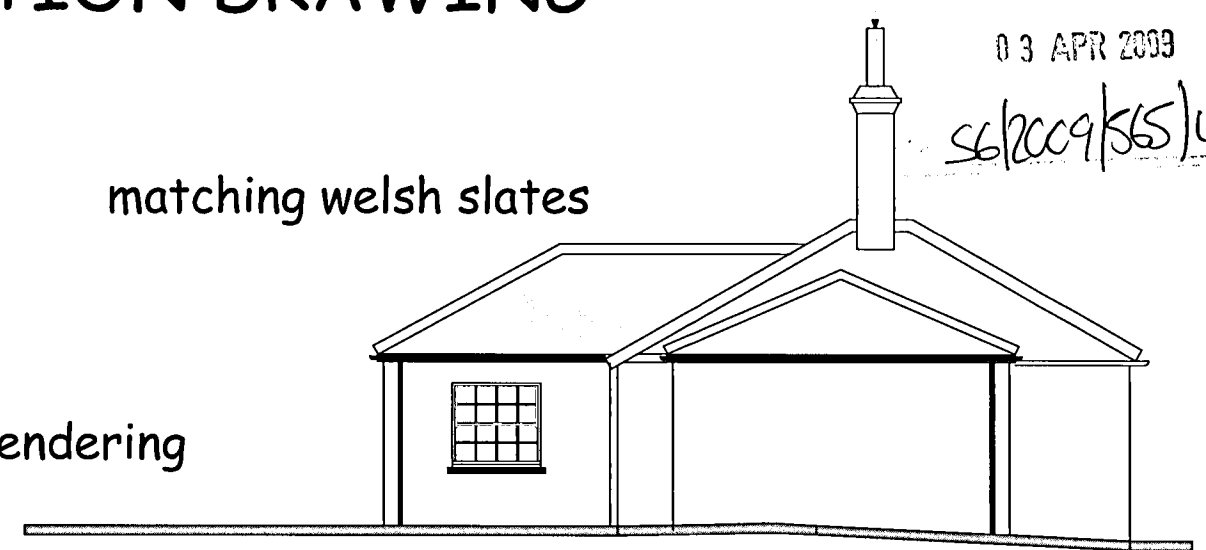

PROPOSED NORTH EAST ELEVATION

PROPOSED ELEVATIONS

0 1 2 3 4 5 6 7 8 9 10

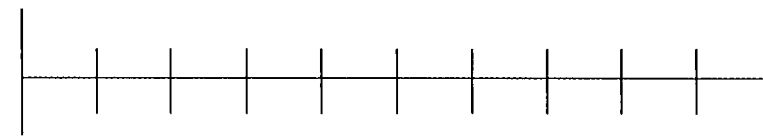

Scale Bar 1 : 100

Proposed Alterations and Extensions to
The Coach House at
Mymwood House, Shepherds Way,
Brookmans Park, AL9 6NN


Drawing Title : Proposed Elevations

Client : Harrington Care

Date December 2008


Scale 1 to 100 &

Drawing No JDA/0/9175/PL.007

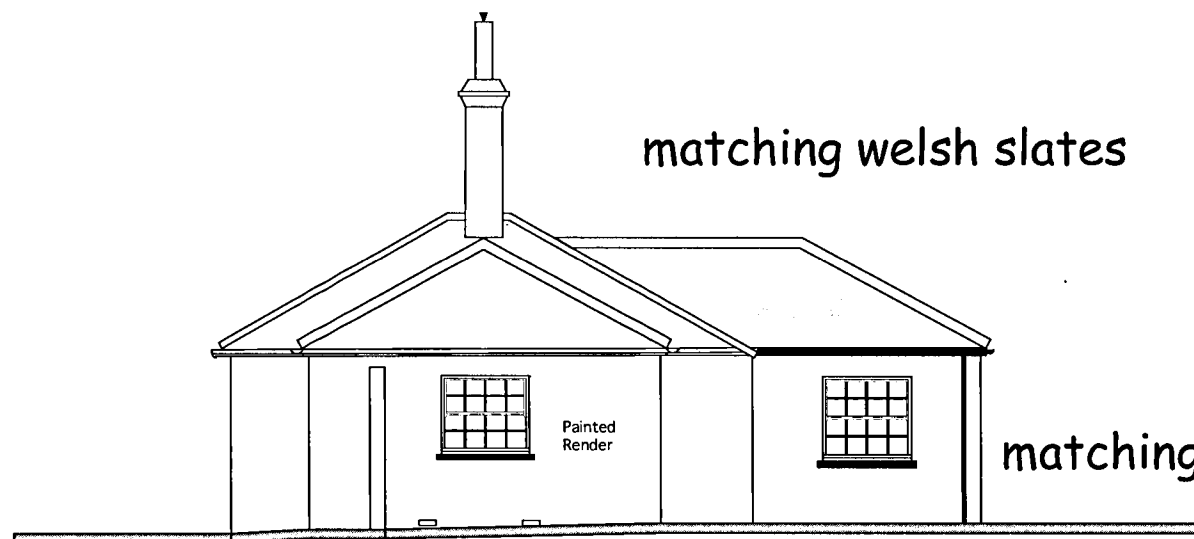

PROPOSED SOUTH WEST ELEVATION

10.00m above Local Datum

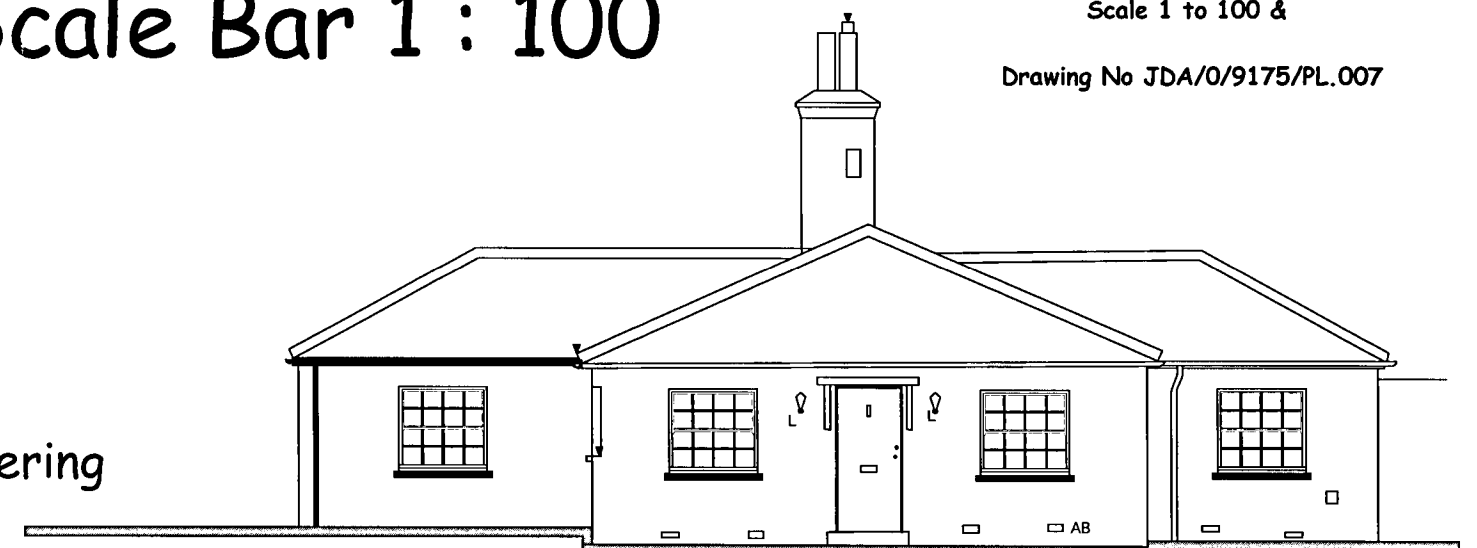

PROPOSED NORTH WEST ELEVATION

10.00m above Local Datum

retain ex door