



SECTION

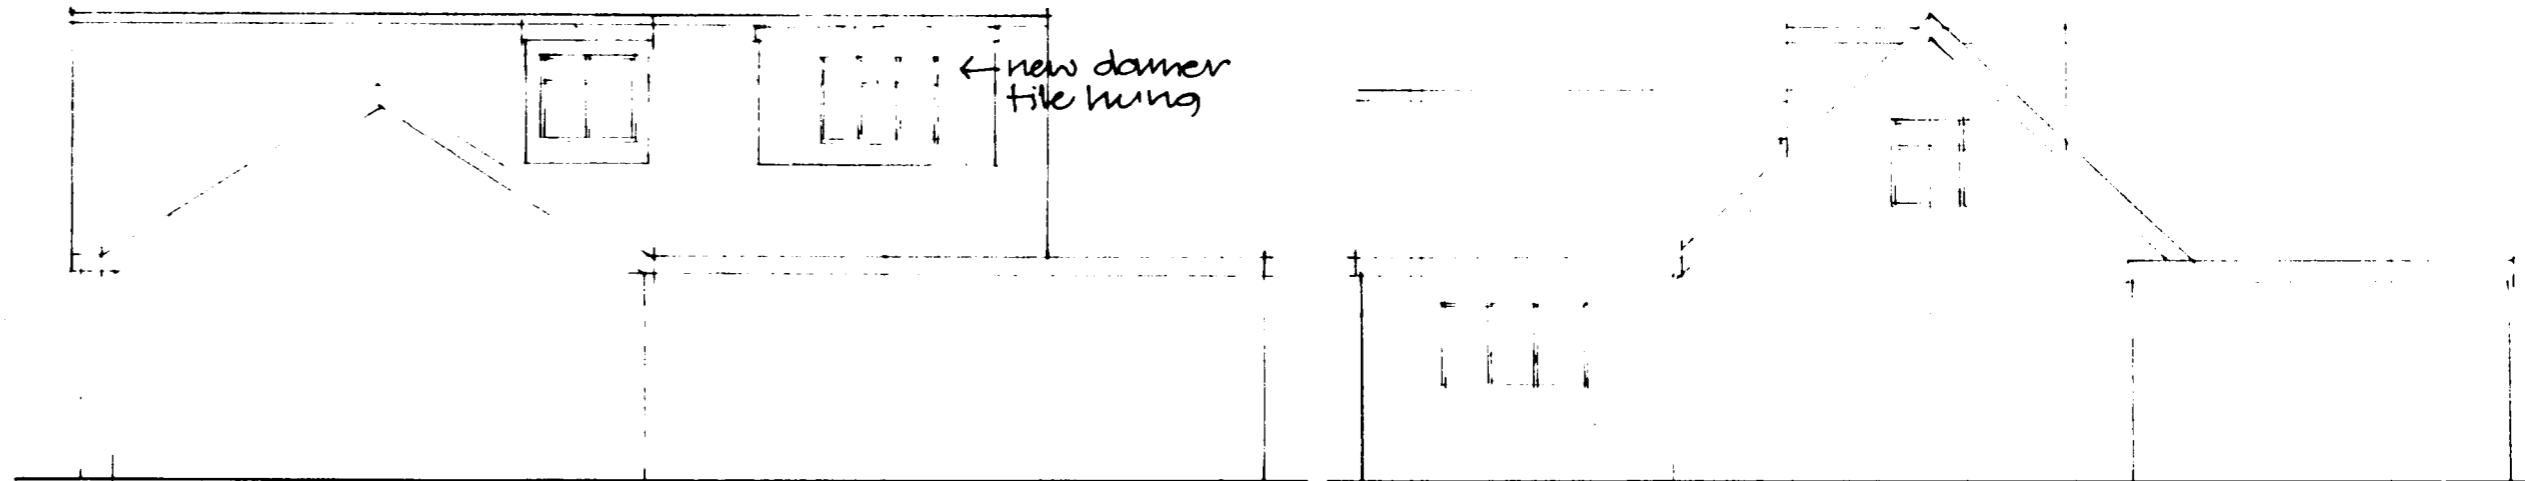

NORTH ELEVATION

WEST ELEVATION

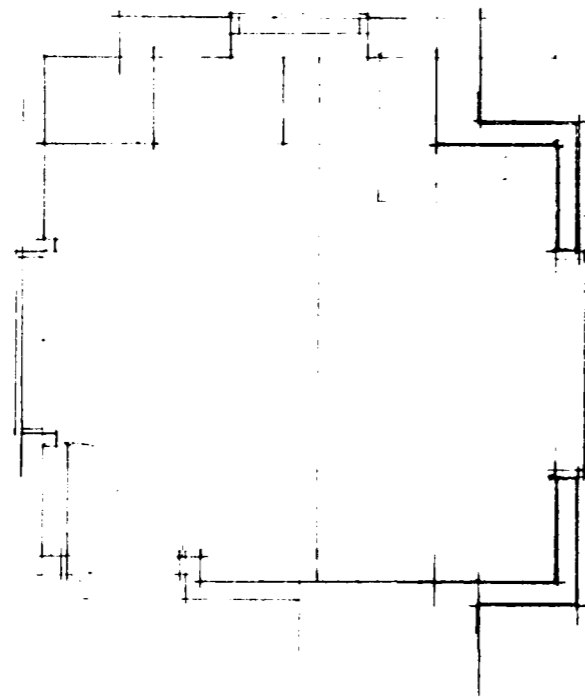

PLAN

DO NOT SCALE

29.2.08 amended & details added for T.P. revisions

JOHN CHANDLER Dip Arch RIBA
Chartered Architect

THE STUDIO
17 ACORN LANE,
CUFFLEY, HERTS. 01707 87 5904
EN6 4JQ TEL/FAX

PLANNING
DEPARTMENT
OFFICE COPY
07 MAR 2008
NO: J6/2008/S28/FP

client	Mr. & Mrs. J. Ladbury
job	14, Northaw Road East Cufften
title	proposed damer on north elevation
drawn	JC
scale	1:50 & 1:100
date	25.2.08.

job no drg no
S66 1
rev A