

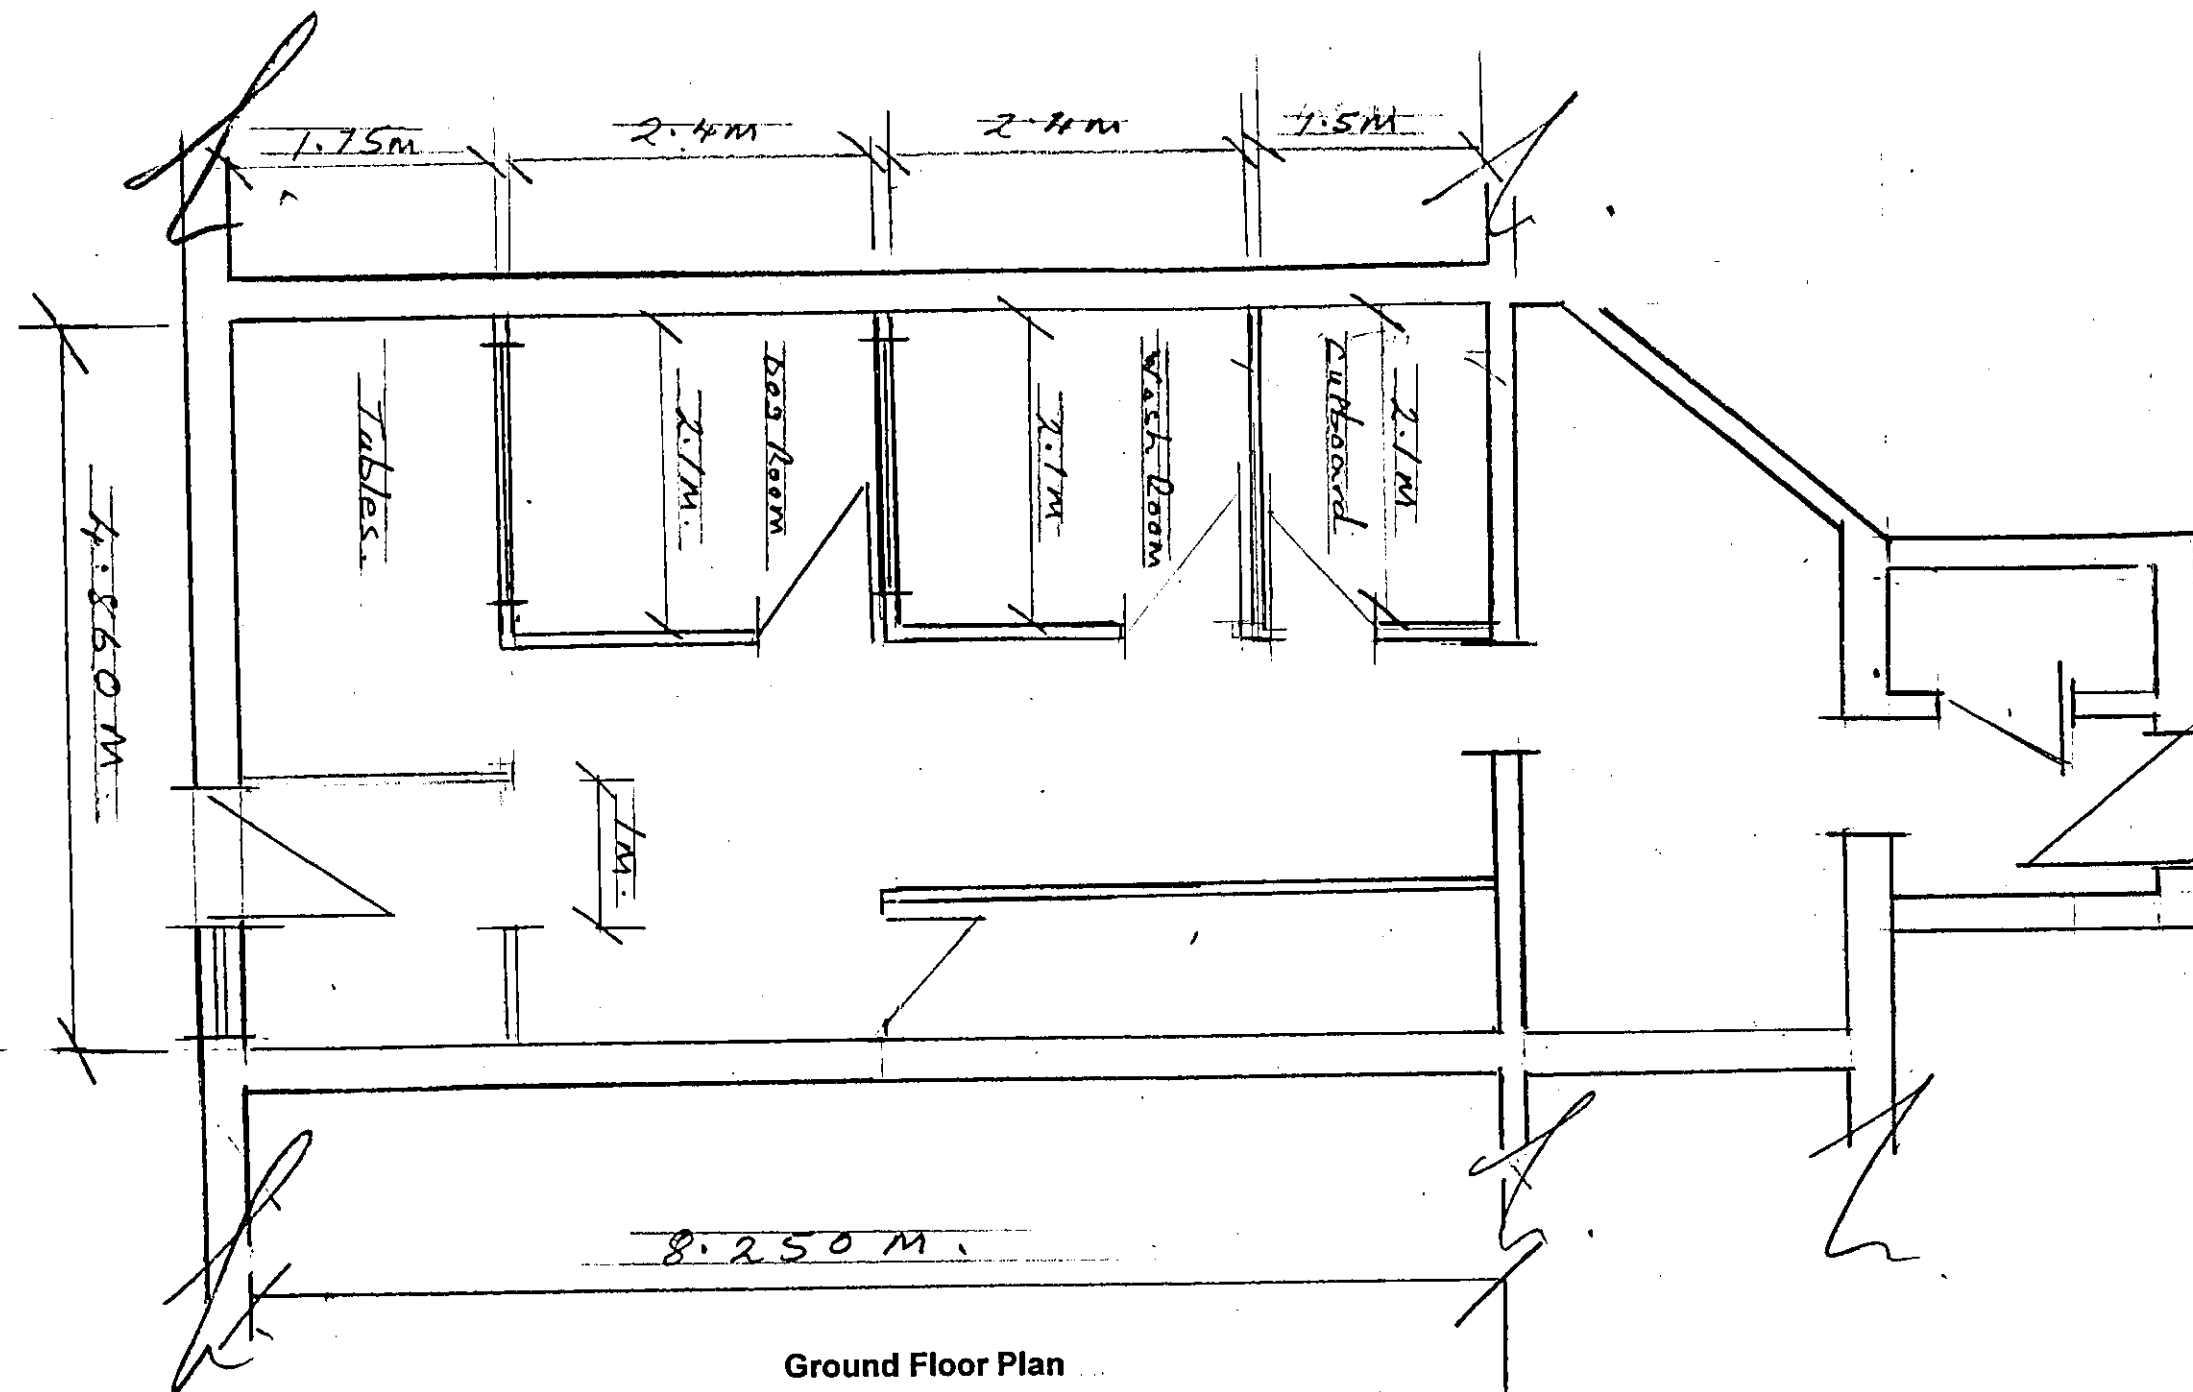


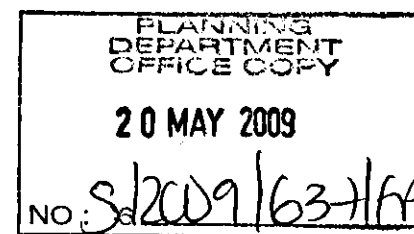

Ground Floor Plan

 

Change of Existing Use and Shop Elevation
Moviebank 28 Salisbury Square
Hatfield Hertfordshire AL9 5JD

Proposed Ground Floor

Scales : Ground Floor Plan 1:50

Date: May 2009

Drawing No M,