


No dimensions to be scaled from this drawing.  
All stated dimensions must be verified on site.  
The Architect must be advised of any discrepancies.  
This drawing must be read in accordance with the  
specification, Bill of Materials and related drawings.

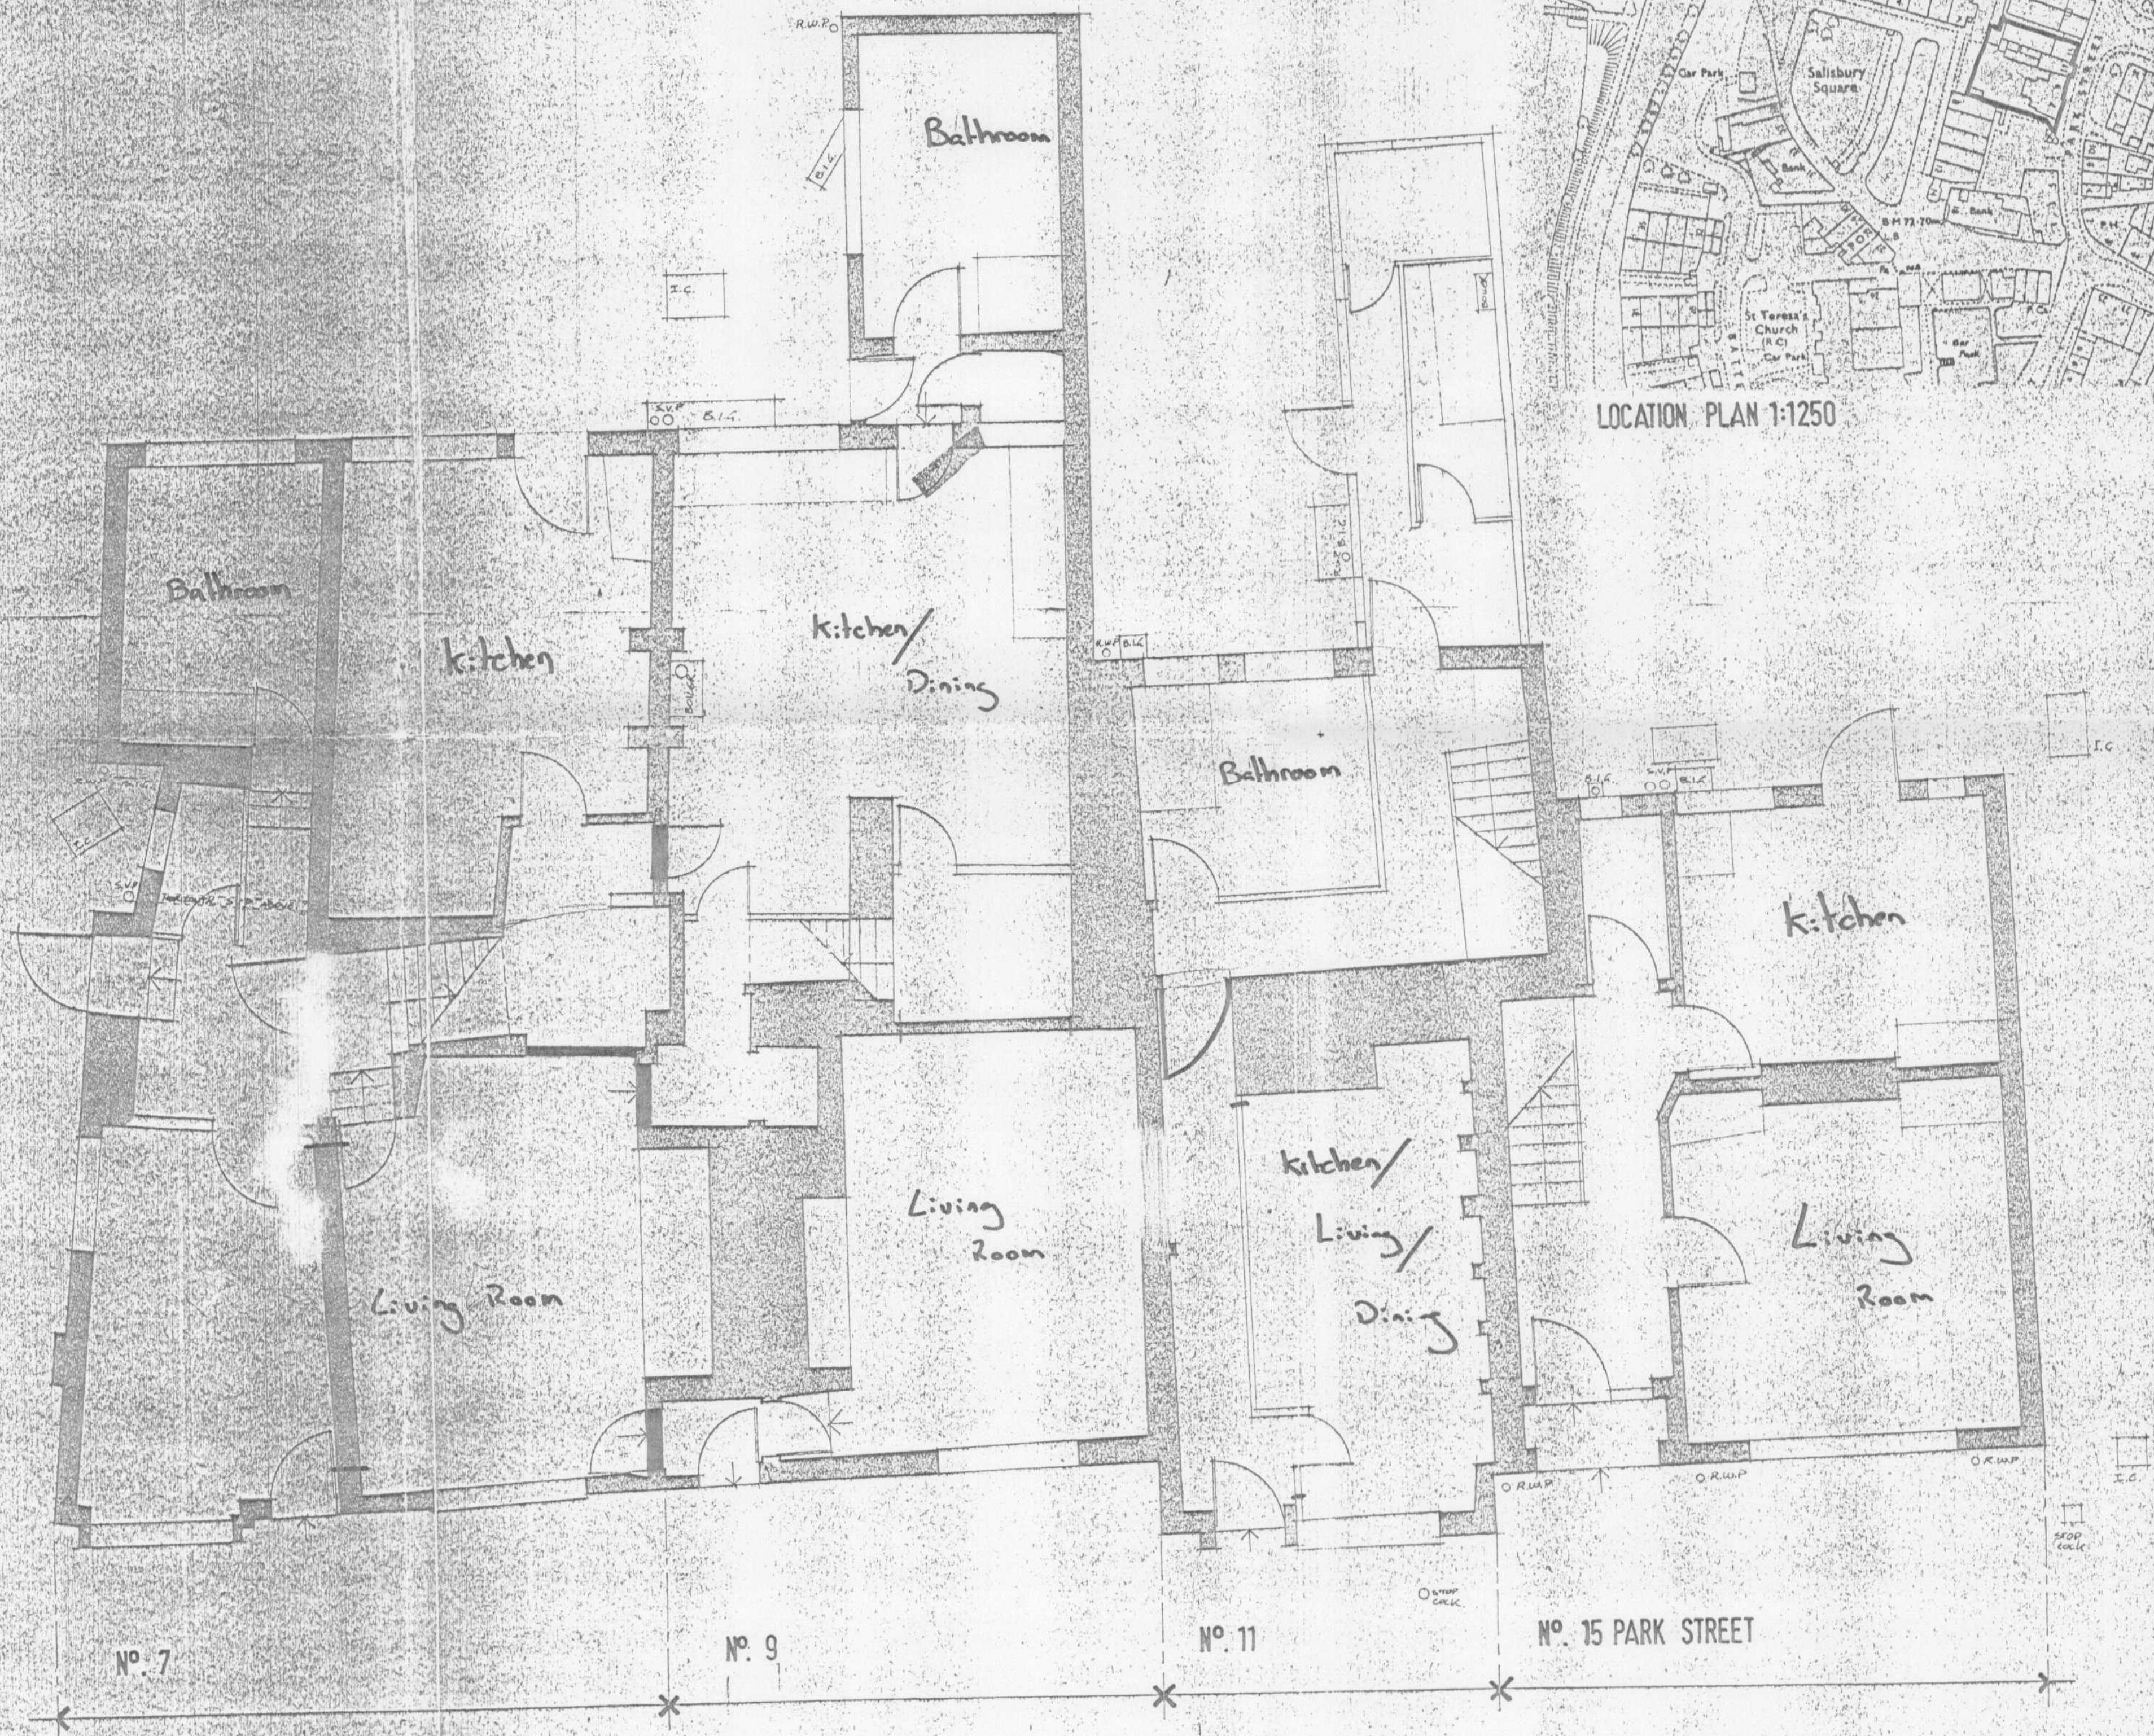

Architectural dimension lines along the bottom of the floor plan, indicating lot numbers: No. 7, No. 9, No. 11, and No. 15 PARK STREET.

DEVA Location & postal addresses added 10/2/89

ARCHER, BOXER, PARTNERS

Architects, Surveyors and Planning Consultants

115 Park Street  
Salisbury Square  
Hatfield, Wiltshire AL9 5AQ  
Telephone: Hatfield 69001  
Telefax: Hatfield 69001  
Branch Offices:  
Sydney, New South Wales  
Melbourne, Victoria  
Toronto, Ontario

Project:  
THE COACH HOUSE  
79 & 81 PARK STREET  
OLD HATFIELD

GROUND FLOOR EXISTING

PROPOSED

19 MAR 2000  
sebra/teckla

Date: DEC 89 Scale: 1:1250 Drawn:

Drawing No: 817:P:1/1 Revision: