



GROUND FLOOR PLAN

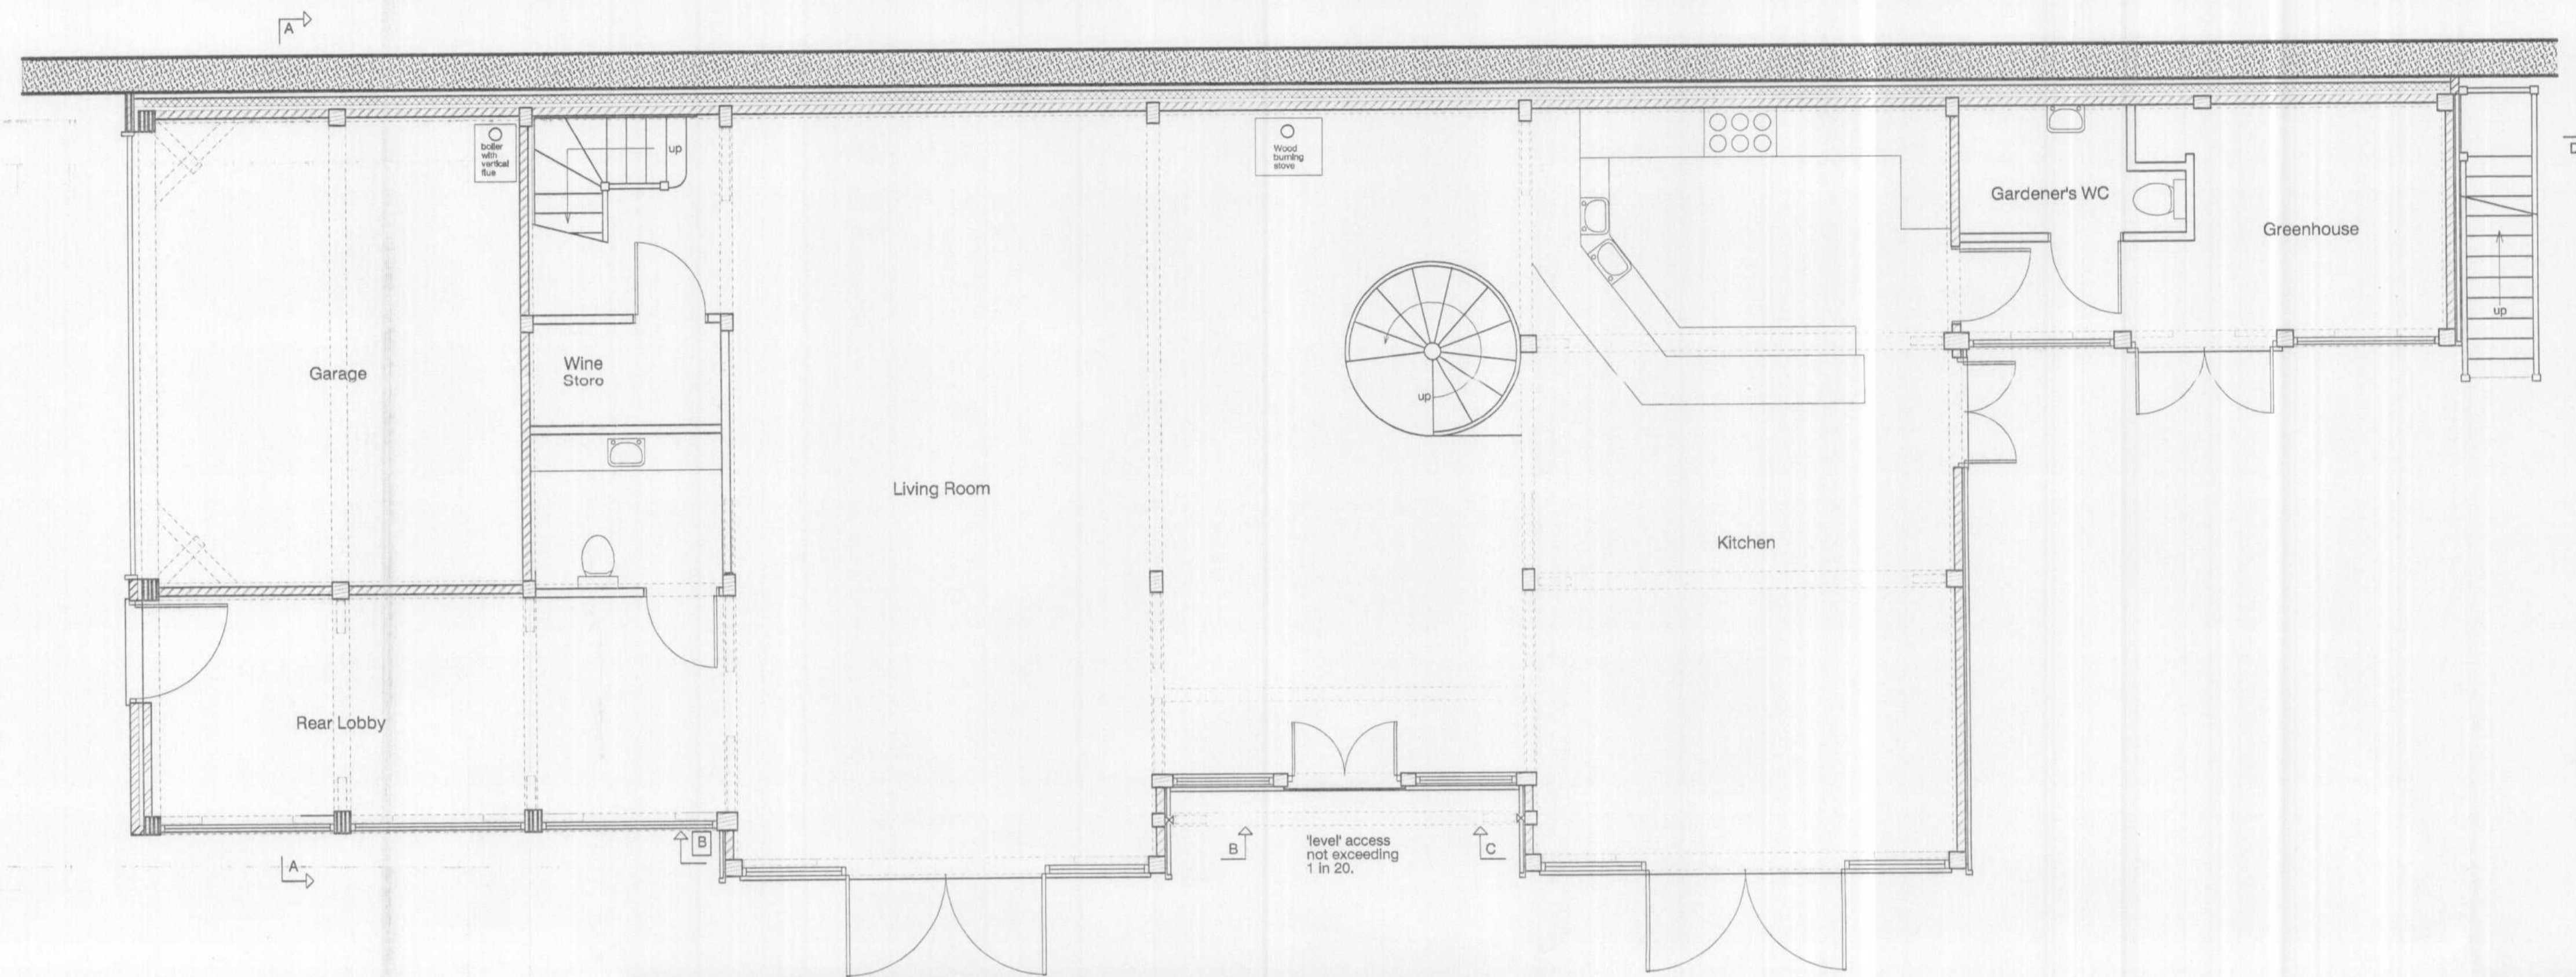

FIRST FLOOR PLAN

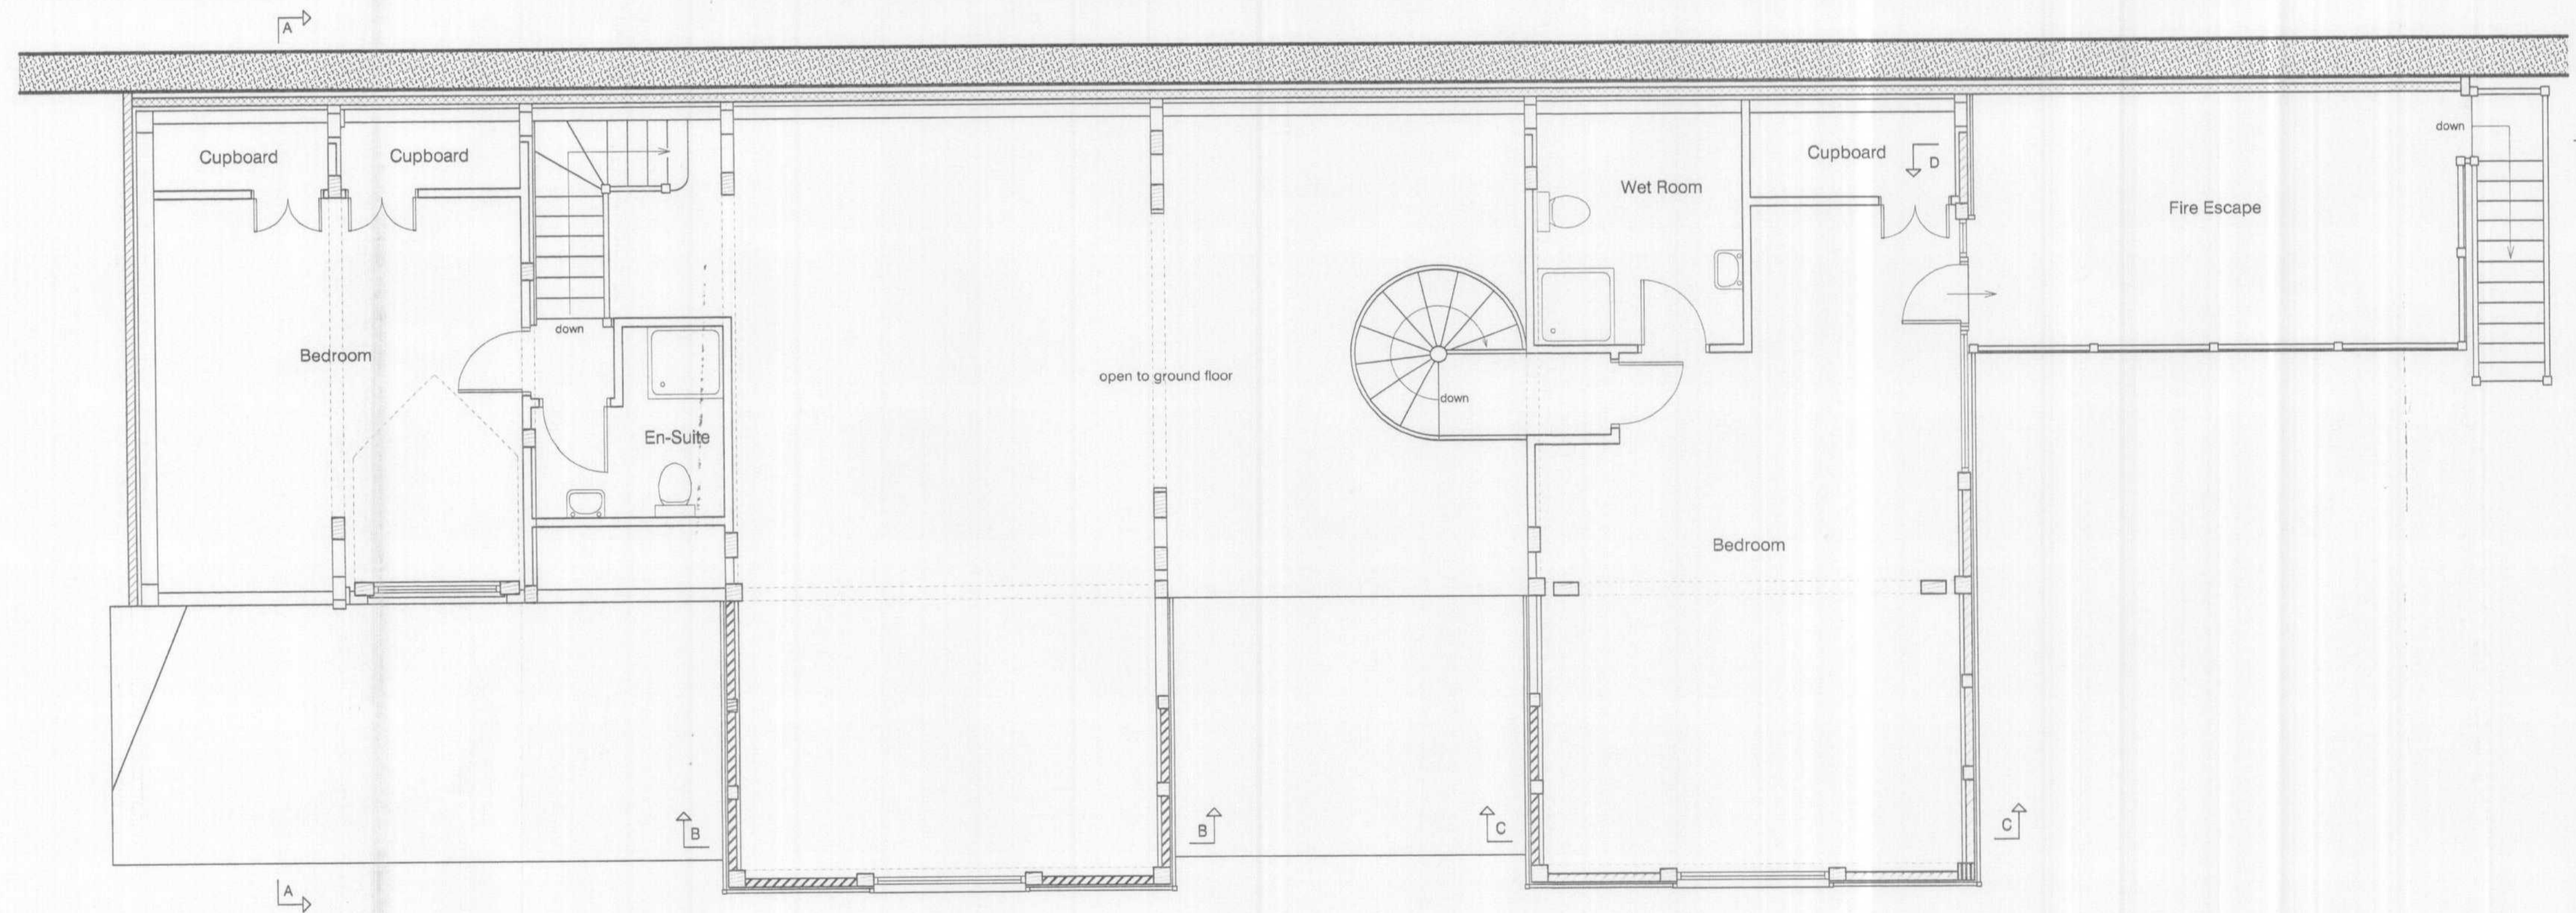

WELWYN HATFIELD
PLANNING
OFFICE COPY
- 9 JAN 2008
No: *5/2008/45/UB*

North

This drawing is based on
Border Oak Design &
Construction drawing no
4074-JHBR1 rev H

Revision Date
Peter Newson Associates Ltd
Chartered Architects
The Old Reading Room, 32 High Road
Essendon, Hatfield, Herts, AL9 6HW
Tel: 01707 276595 Fax: 01707 260024
Job Title
The Vines
Essendon
Herefordshire
AL9 6HS

Drawing Title
Proposed
Ground & First Floor Plans

Date January 2008 Scale 1:50 @ A1

Job No 528 Drawing No 02

Copyright (c) Do Not Scale