


SIDE ELEVATION (South west facing)




REAR ELEVATION (North west facing)




FRONT ELEVATION (South east facing)

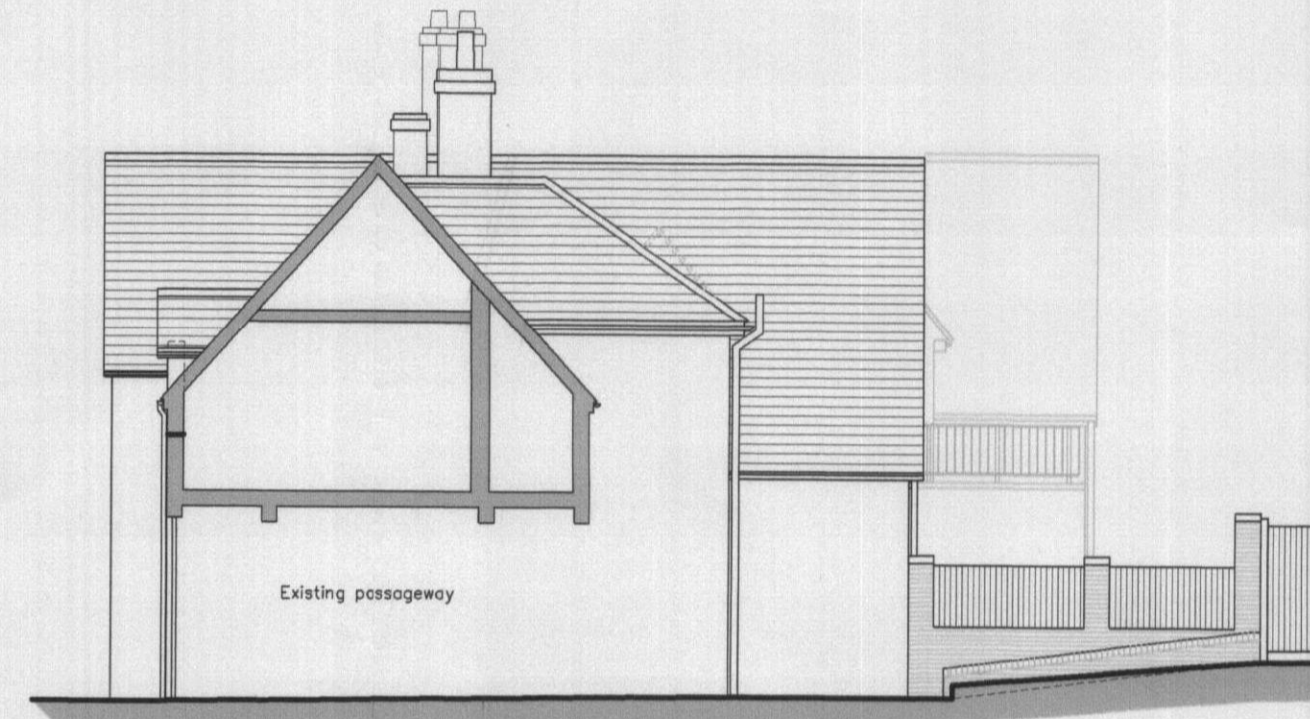


SECTIONAL ELEVATION A-A (North east facing)

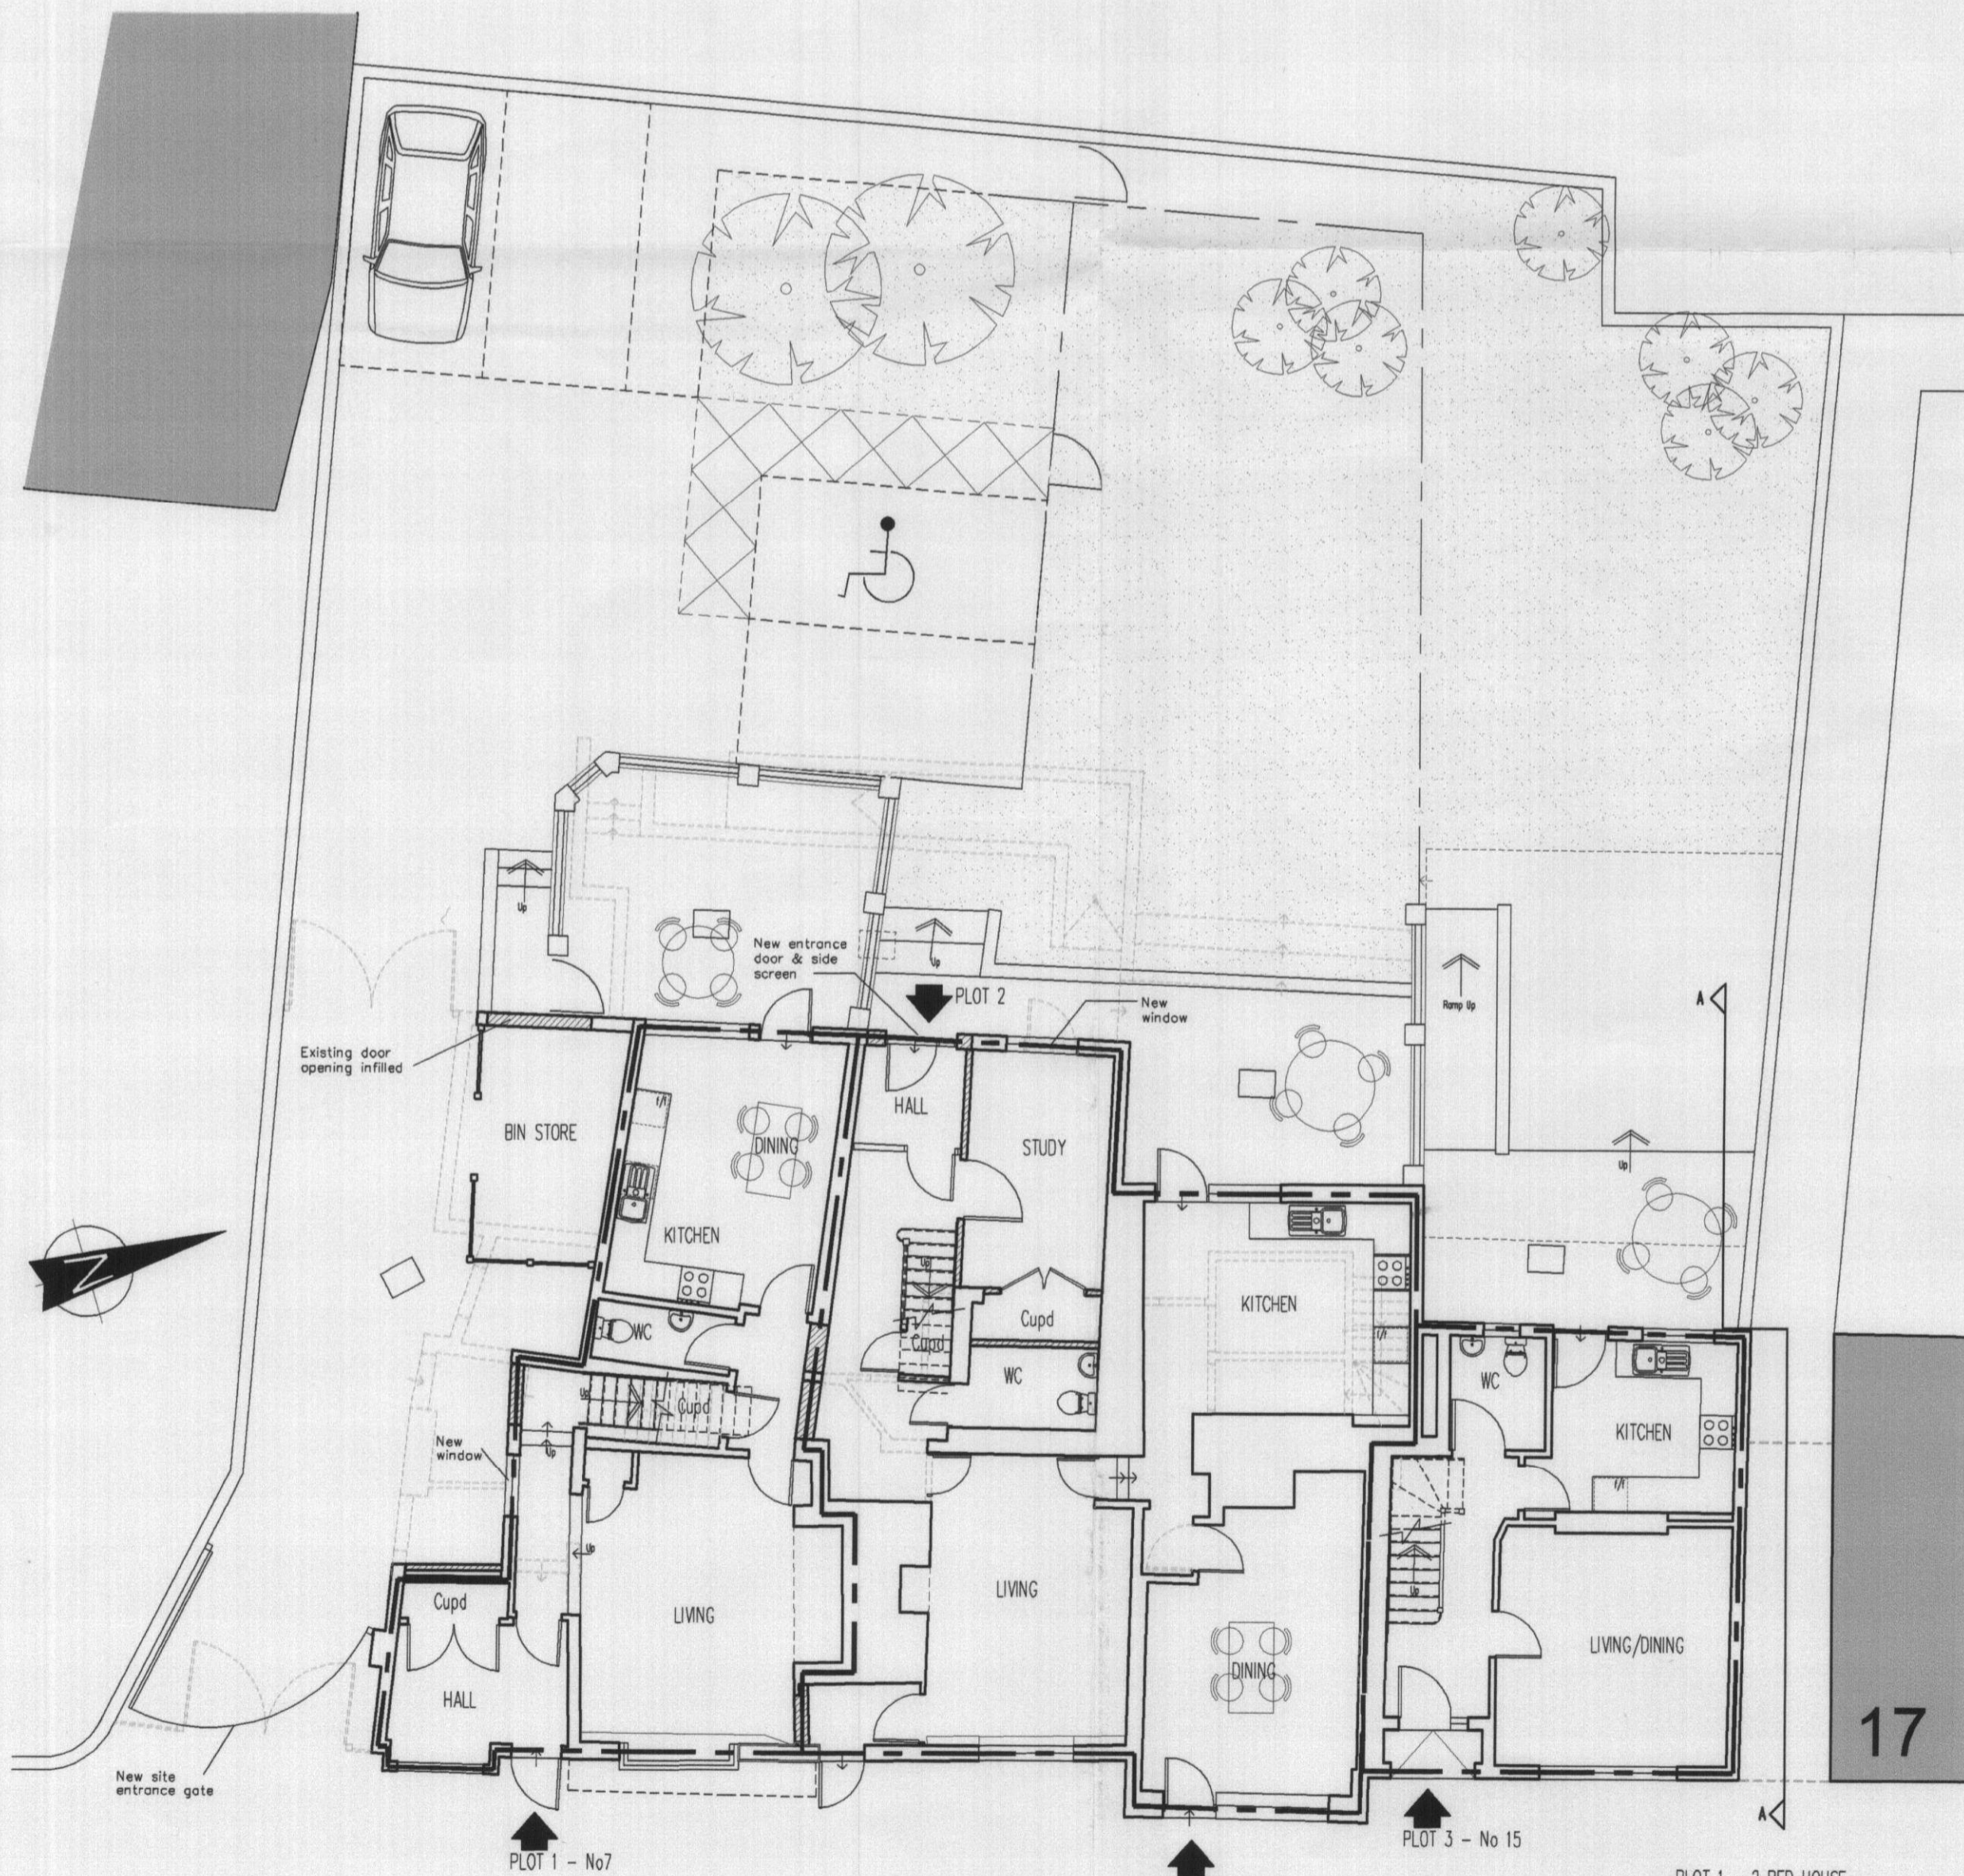

GROUND FLOOR PLAN

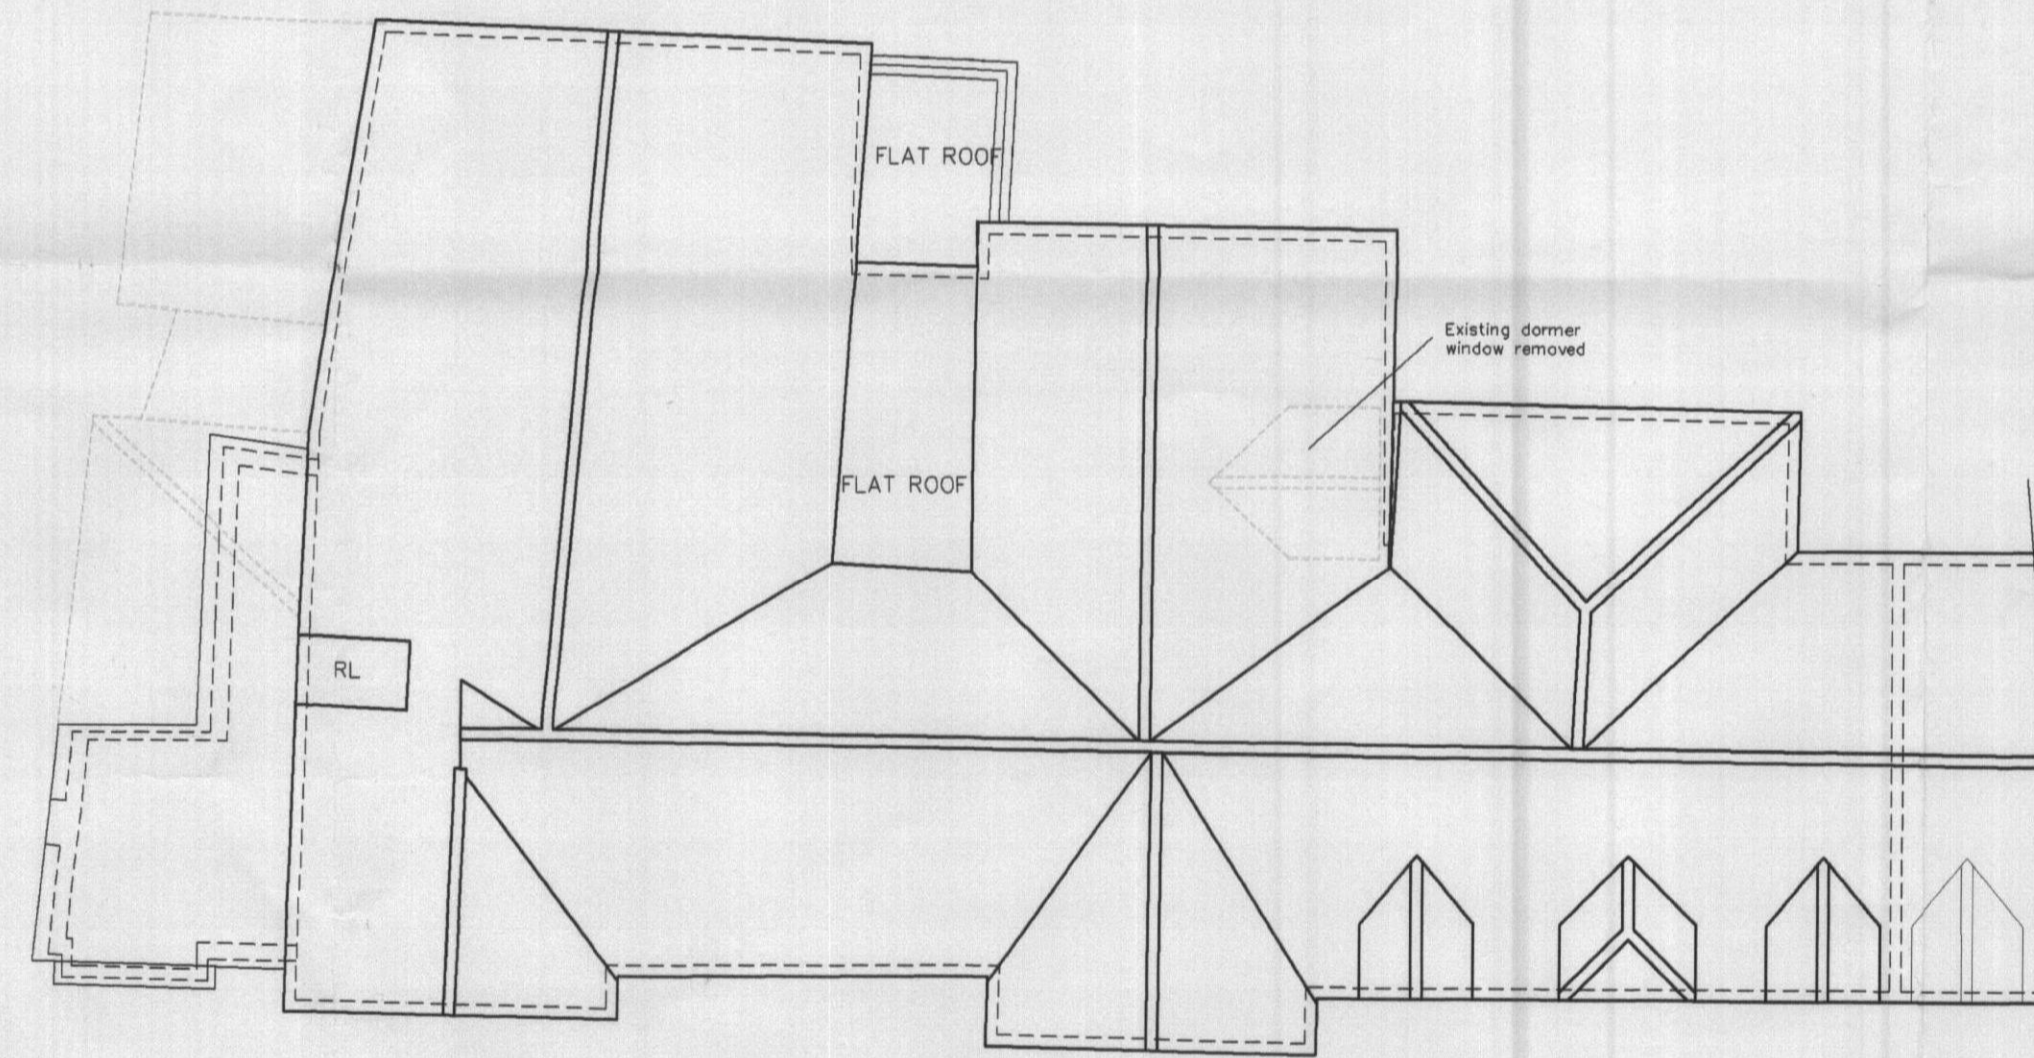

ROOF PLAN

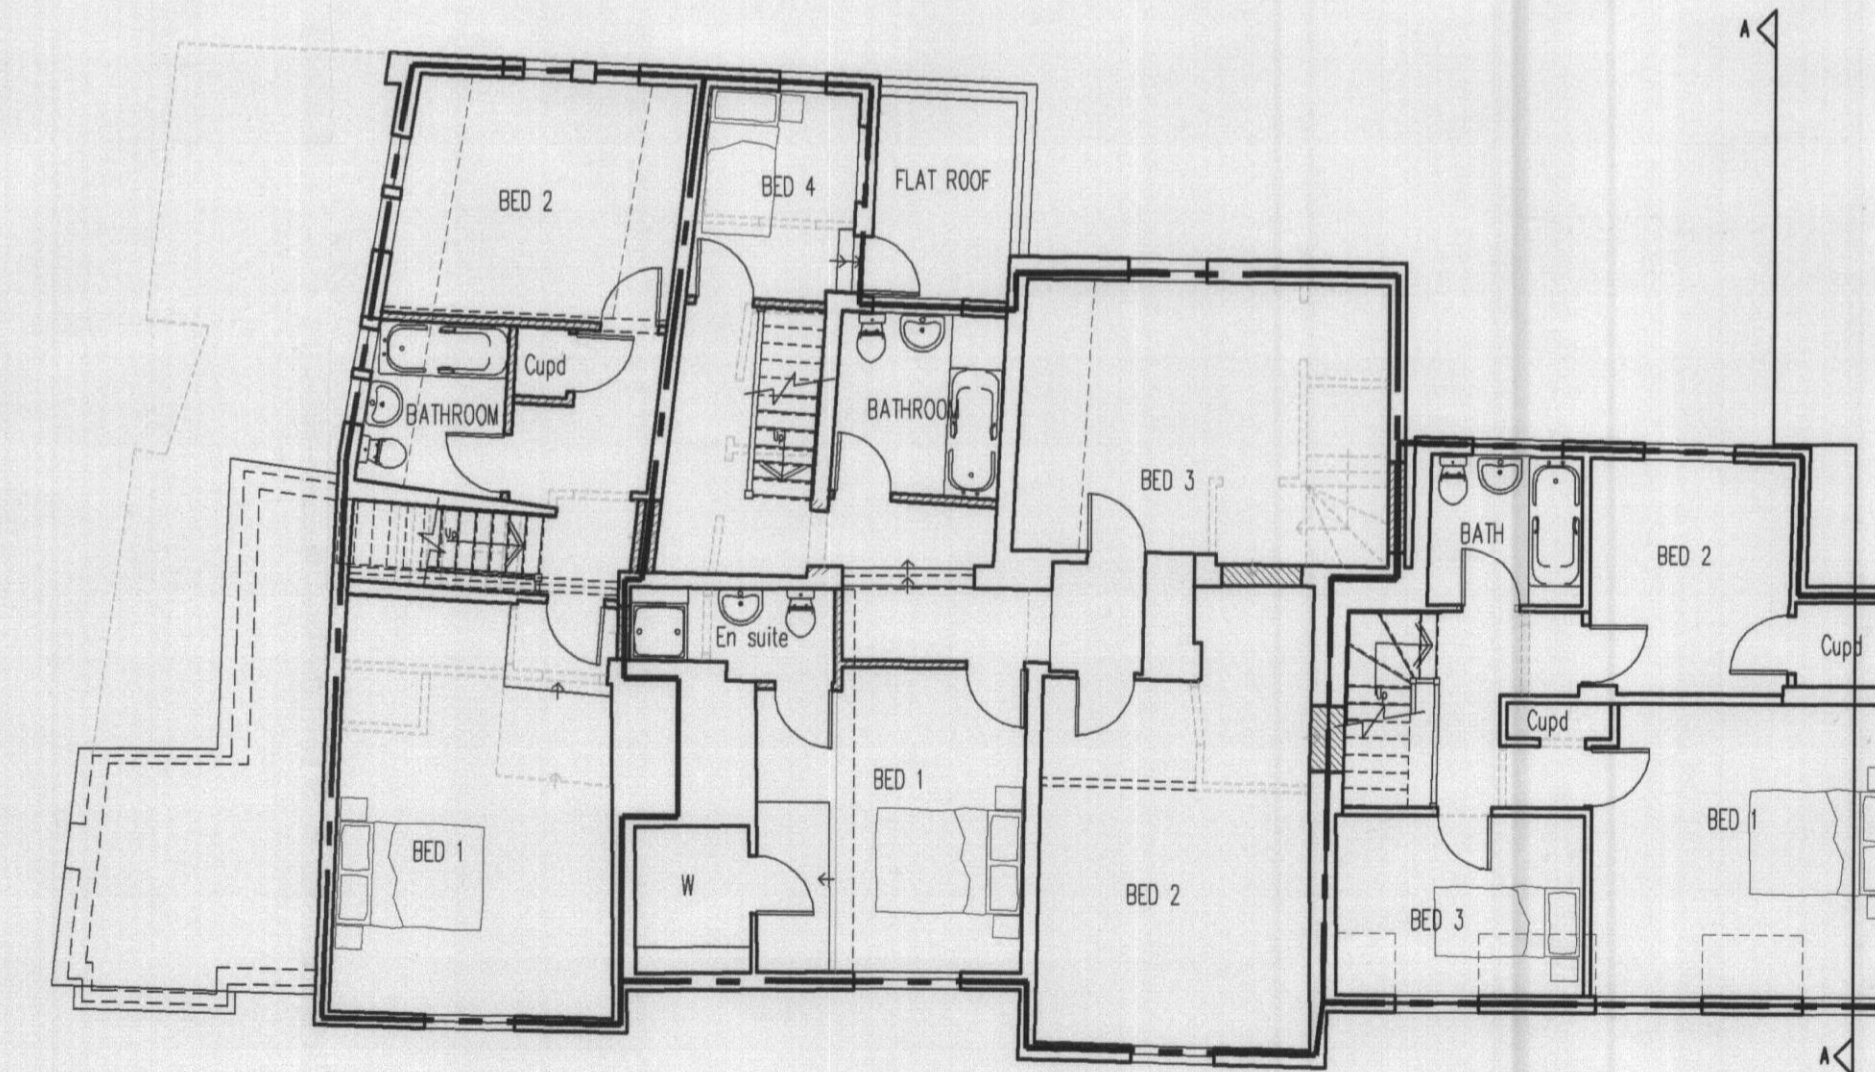

FIRST FLOOR PLAN

WELWYN HATFIELD
PLANNING
OFFICE COPY
02 MAR 2009
No: *SG009/431/A*

| REV | DATE | DESCRIPTION |
|-------|----------|---------------------|
| REV A | 25-02-08 | PLANNING SUBMISSION |

| | |
|----------|------------|
| JOB No. | 1400 |
| DWRG No. | PLO1a |
| SCALE | 1/100 @ A1 |
| DATE | FEB 2009 |
| DRAWN | TOC |
| CLIENT | WHDC |

7 - 15 PARK STREET,
HATFIELD,
HERTS

PROPOSED PLANS
AND ELEVATIONS

Wastell & Porter
Architects Limited
BANCROFT HOUSE
34 BANCROFT
HITCHIN
HERTFORDSHIRE
SG5 1LA

Email: contact@wastellporter.co.uk

