




Existing Floor Plan

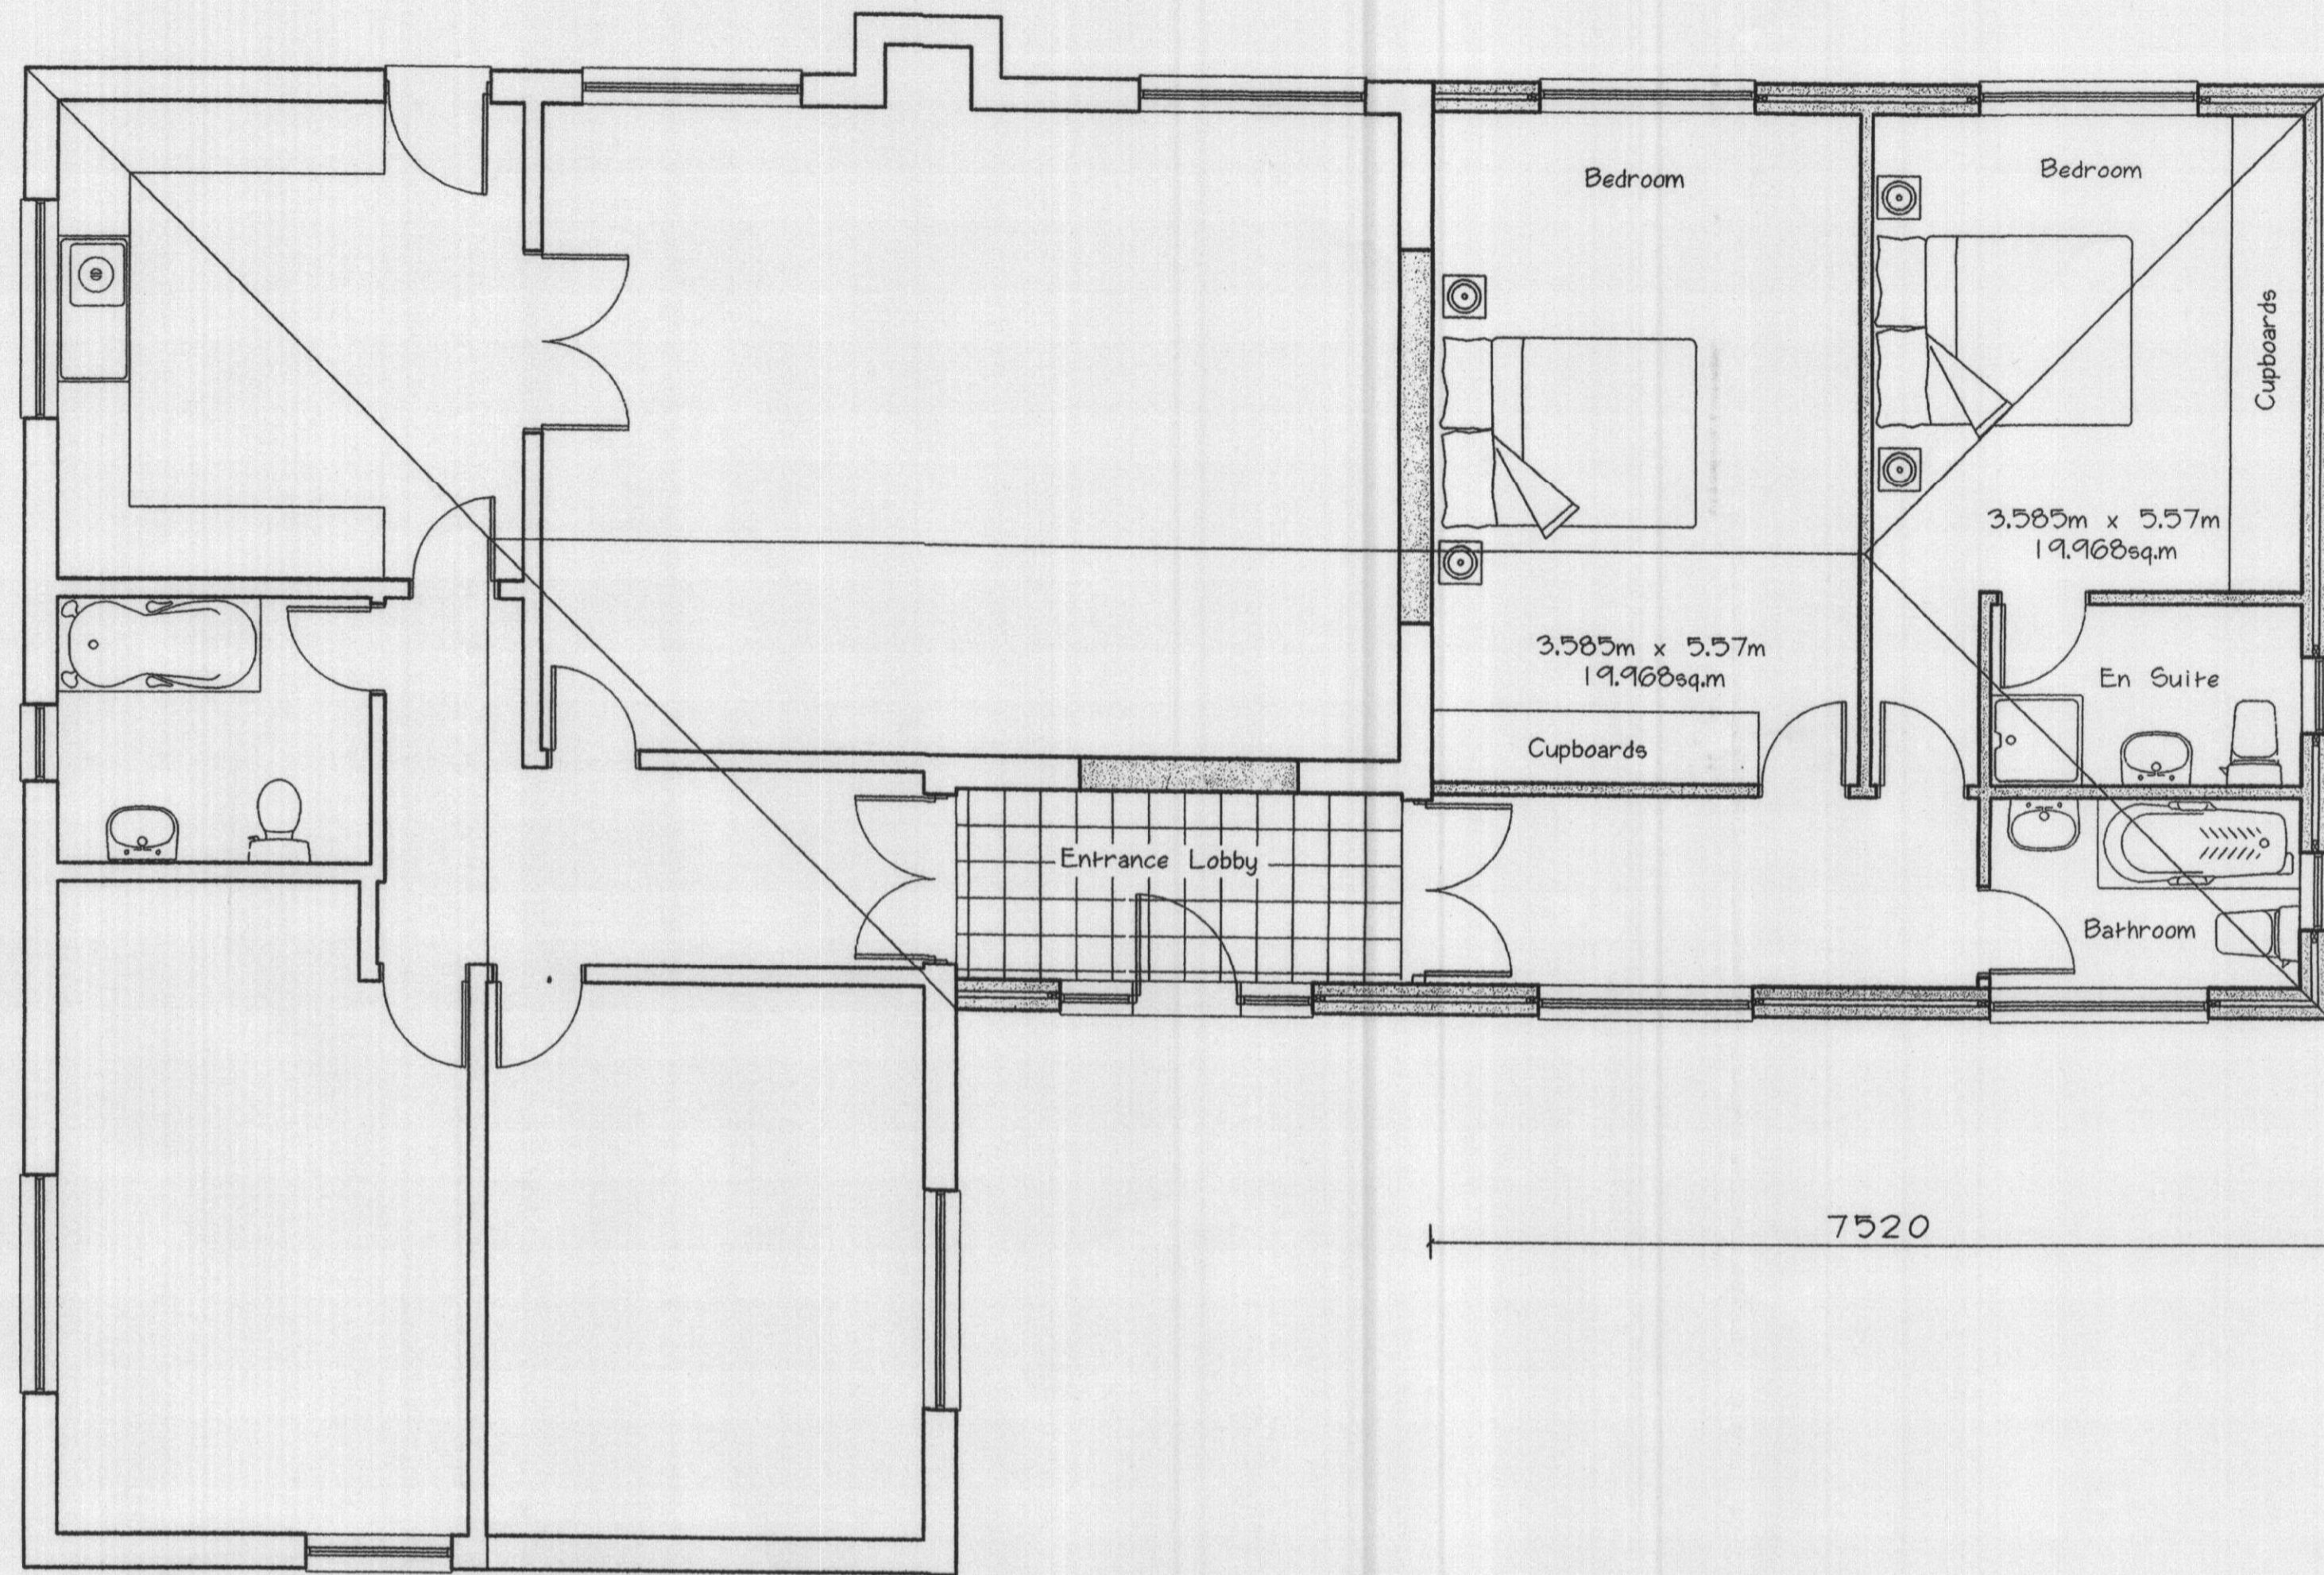

Proposed Floor Plan

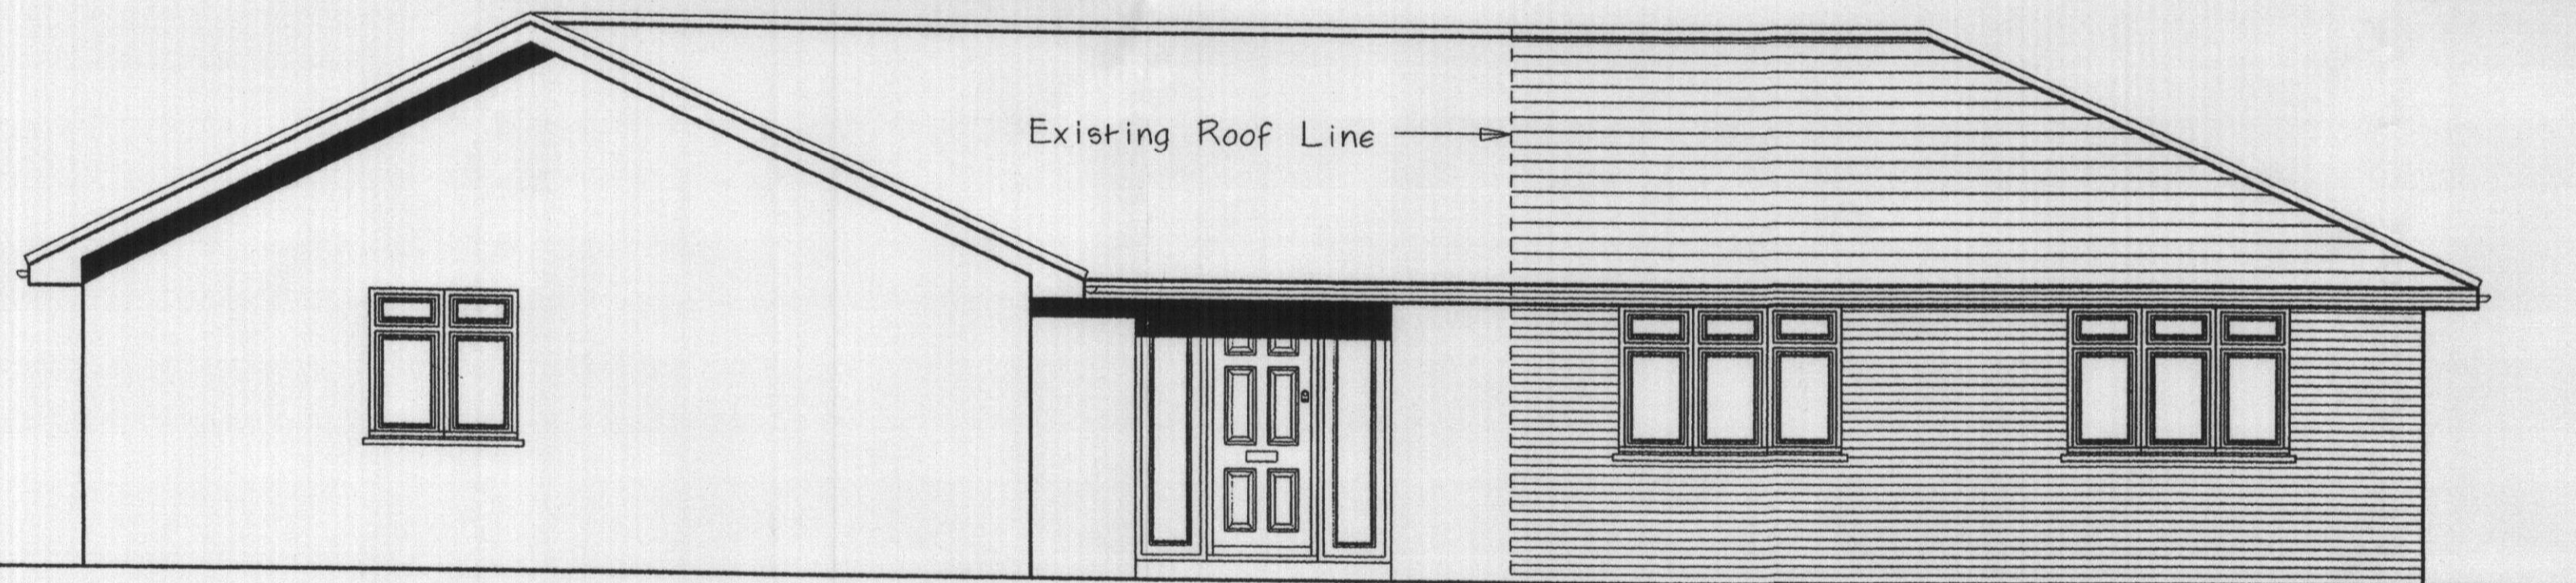


Proposed Front Elevation

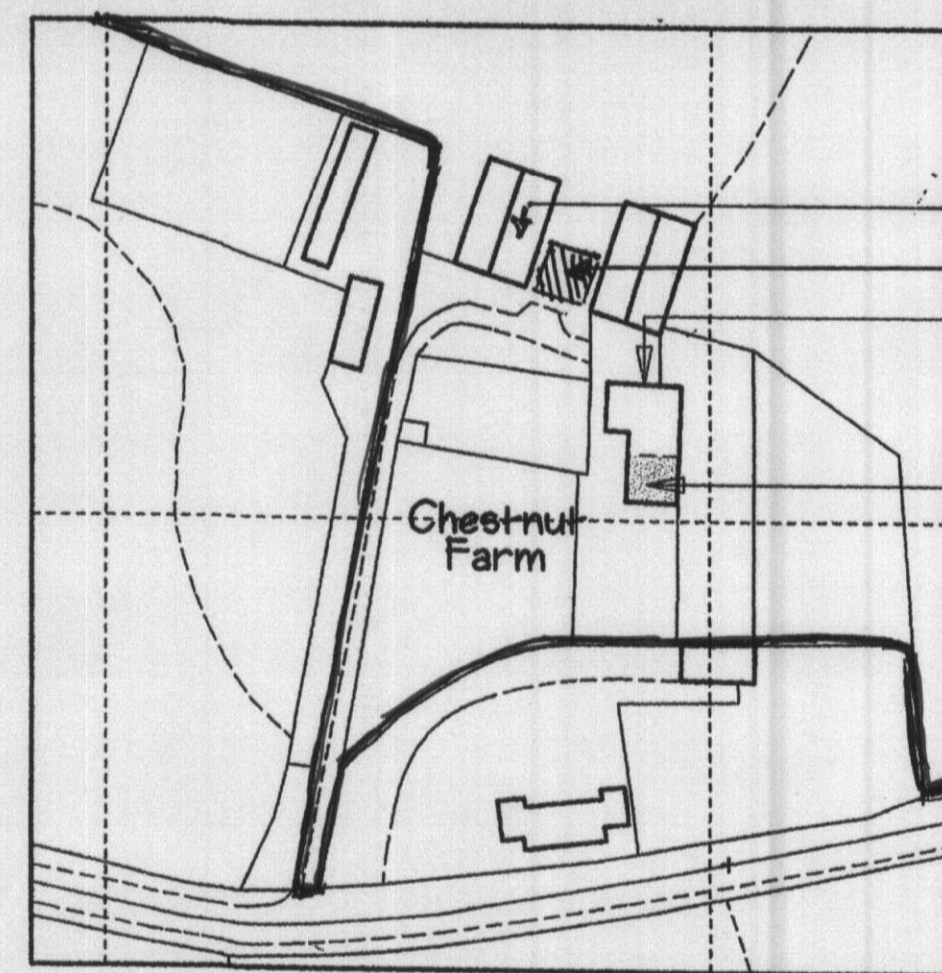


Site Plan - Scale 1:1250

Garage
 Parking area
 Existing Bungalow
 area of extension


WELWY, HATFIELD
 PLANNING
 OFFICE COPY
 10 FEB 2009
 No: 56/2009/291/FP

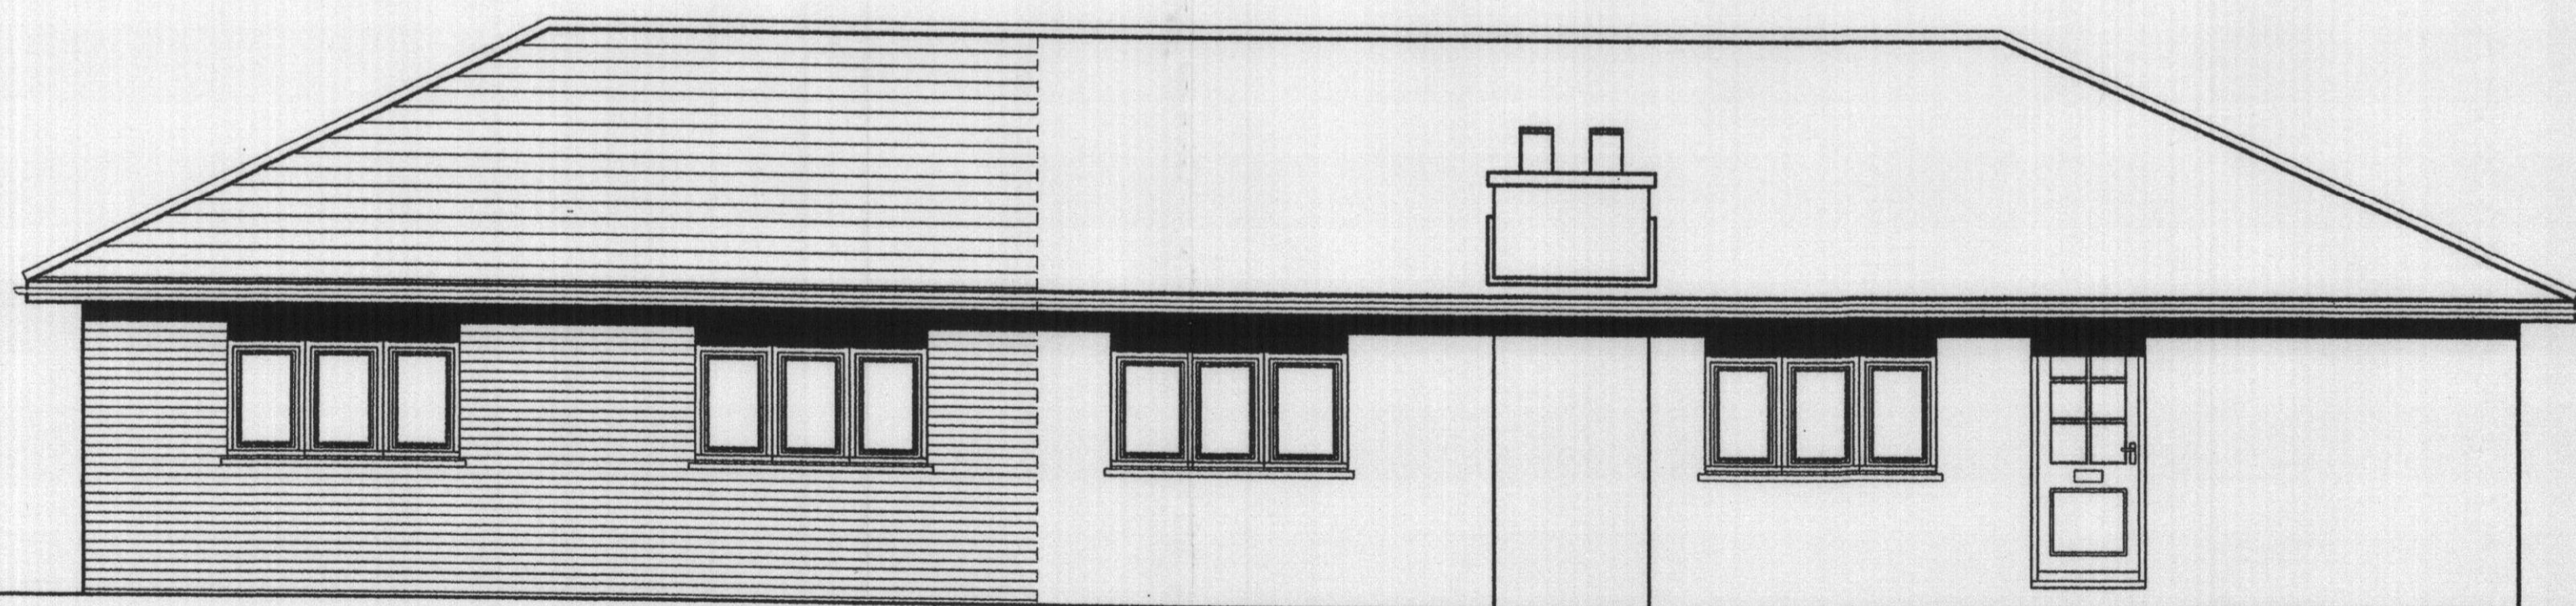

Proposed Rear Elevation

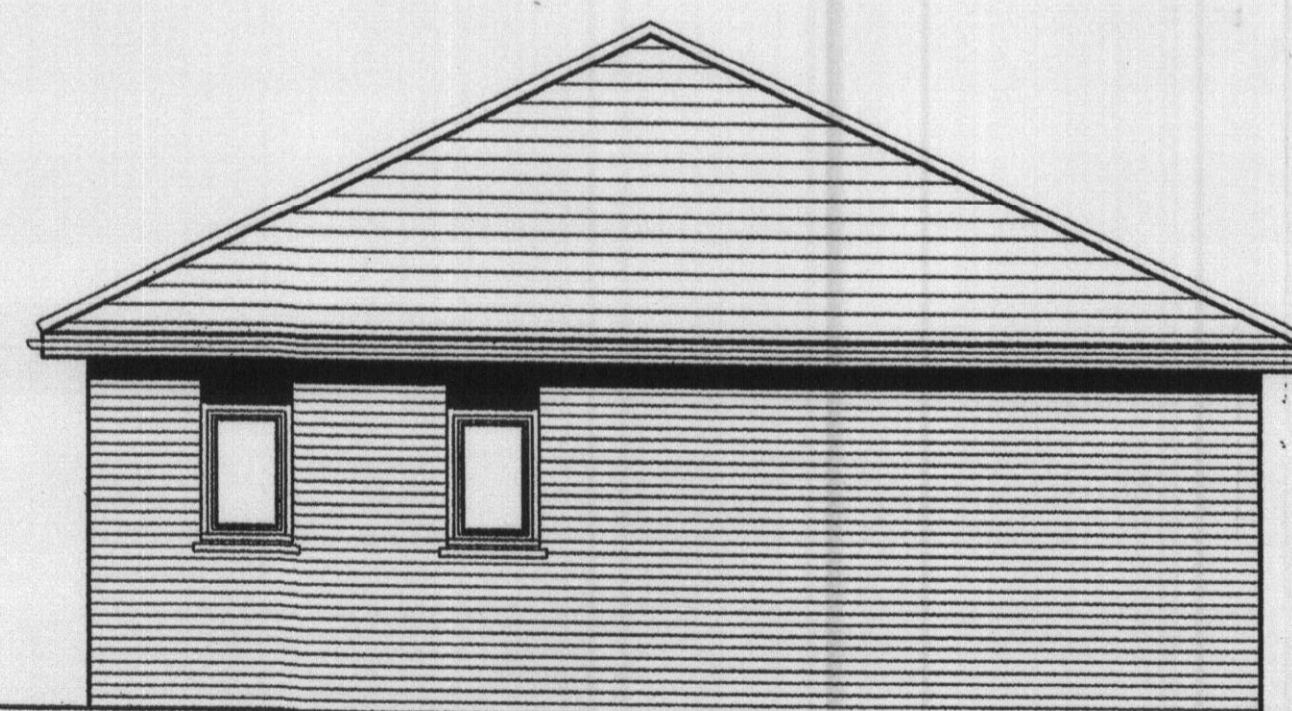

Proposed Side Elevation

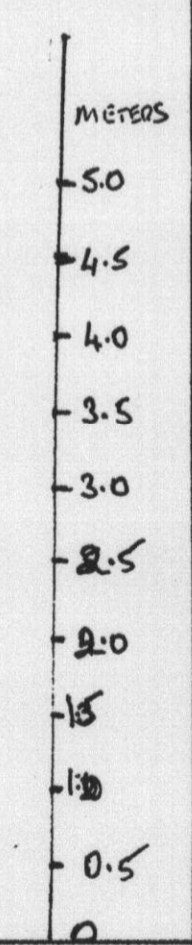

No.	Date	By	Contents
a	04/02	a.jc	planning revisions

Revisions

Site Address
 Chestnut Farm
 Woodfield Lane
 Hatfield

Job Title
 Proposed Erection of Side
 Extension to Bungalow
 & Detached Garage

Drawing Title
 Proposed Plans, Elevations
 & Site Plan

Scale	Date	Drawn by
1:50	Nov 2001	PRC

PRINTED ON SIZE A1 PAPER

Alan Cox
 associates
 Architectural & Planning Consultants
 TEL: 020 - 8440 - 7777
 FAX: 020 - 8364 - 9556

Drawn No. 250001/2 Rev. A

