




FRONT ELEVATION

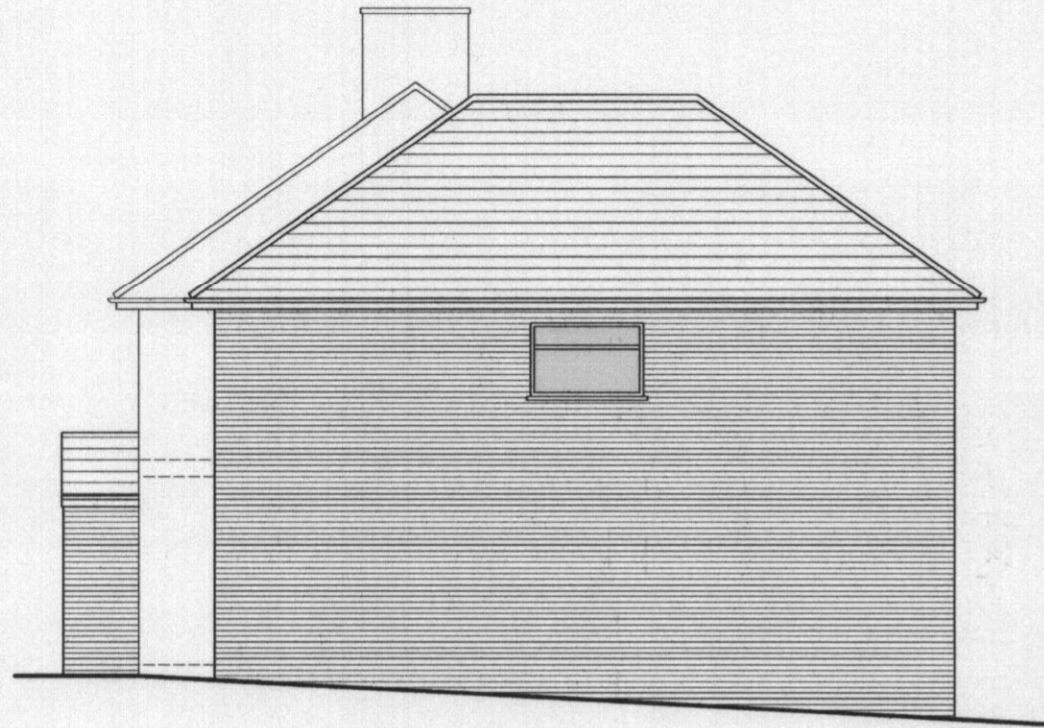


SIDE ELEVATION

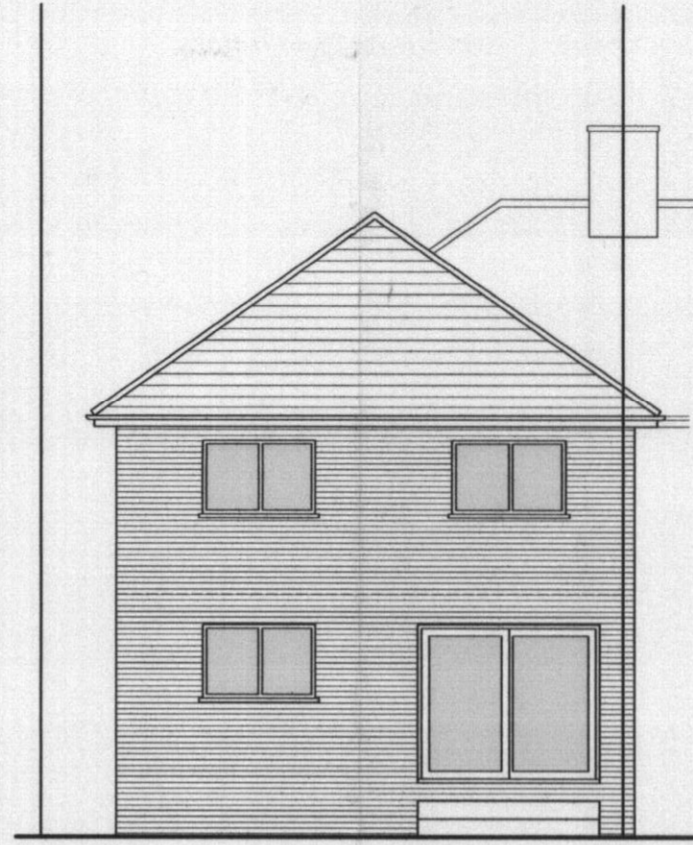


REAR ELEVATION

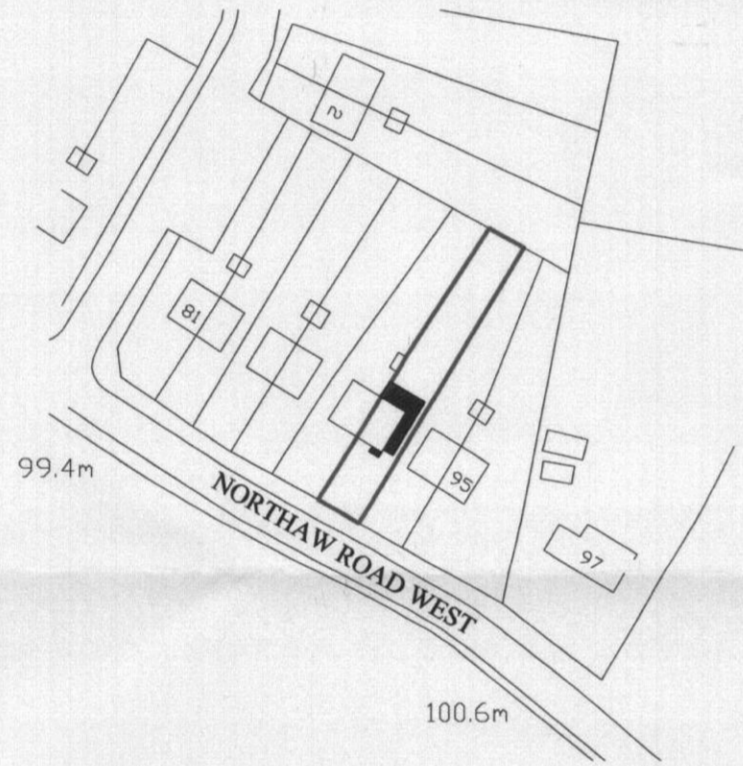


SITE PLAN
SCALE: 1:1250

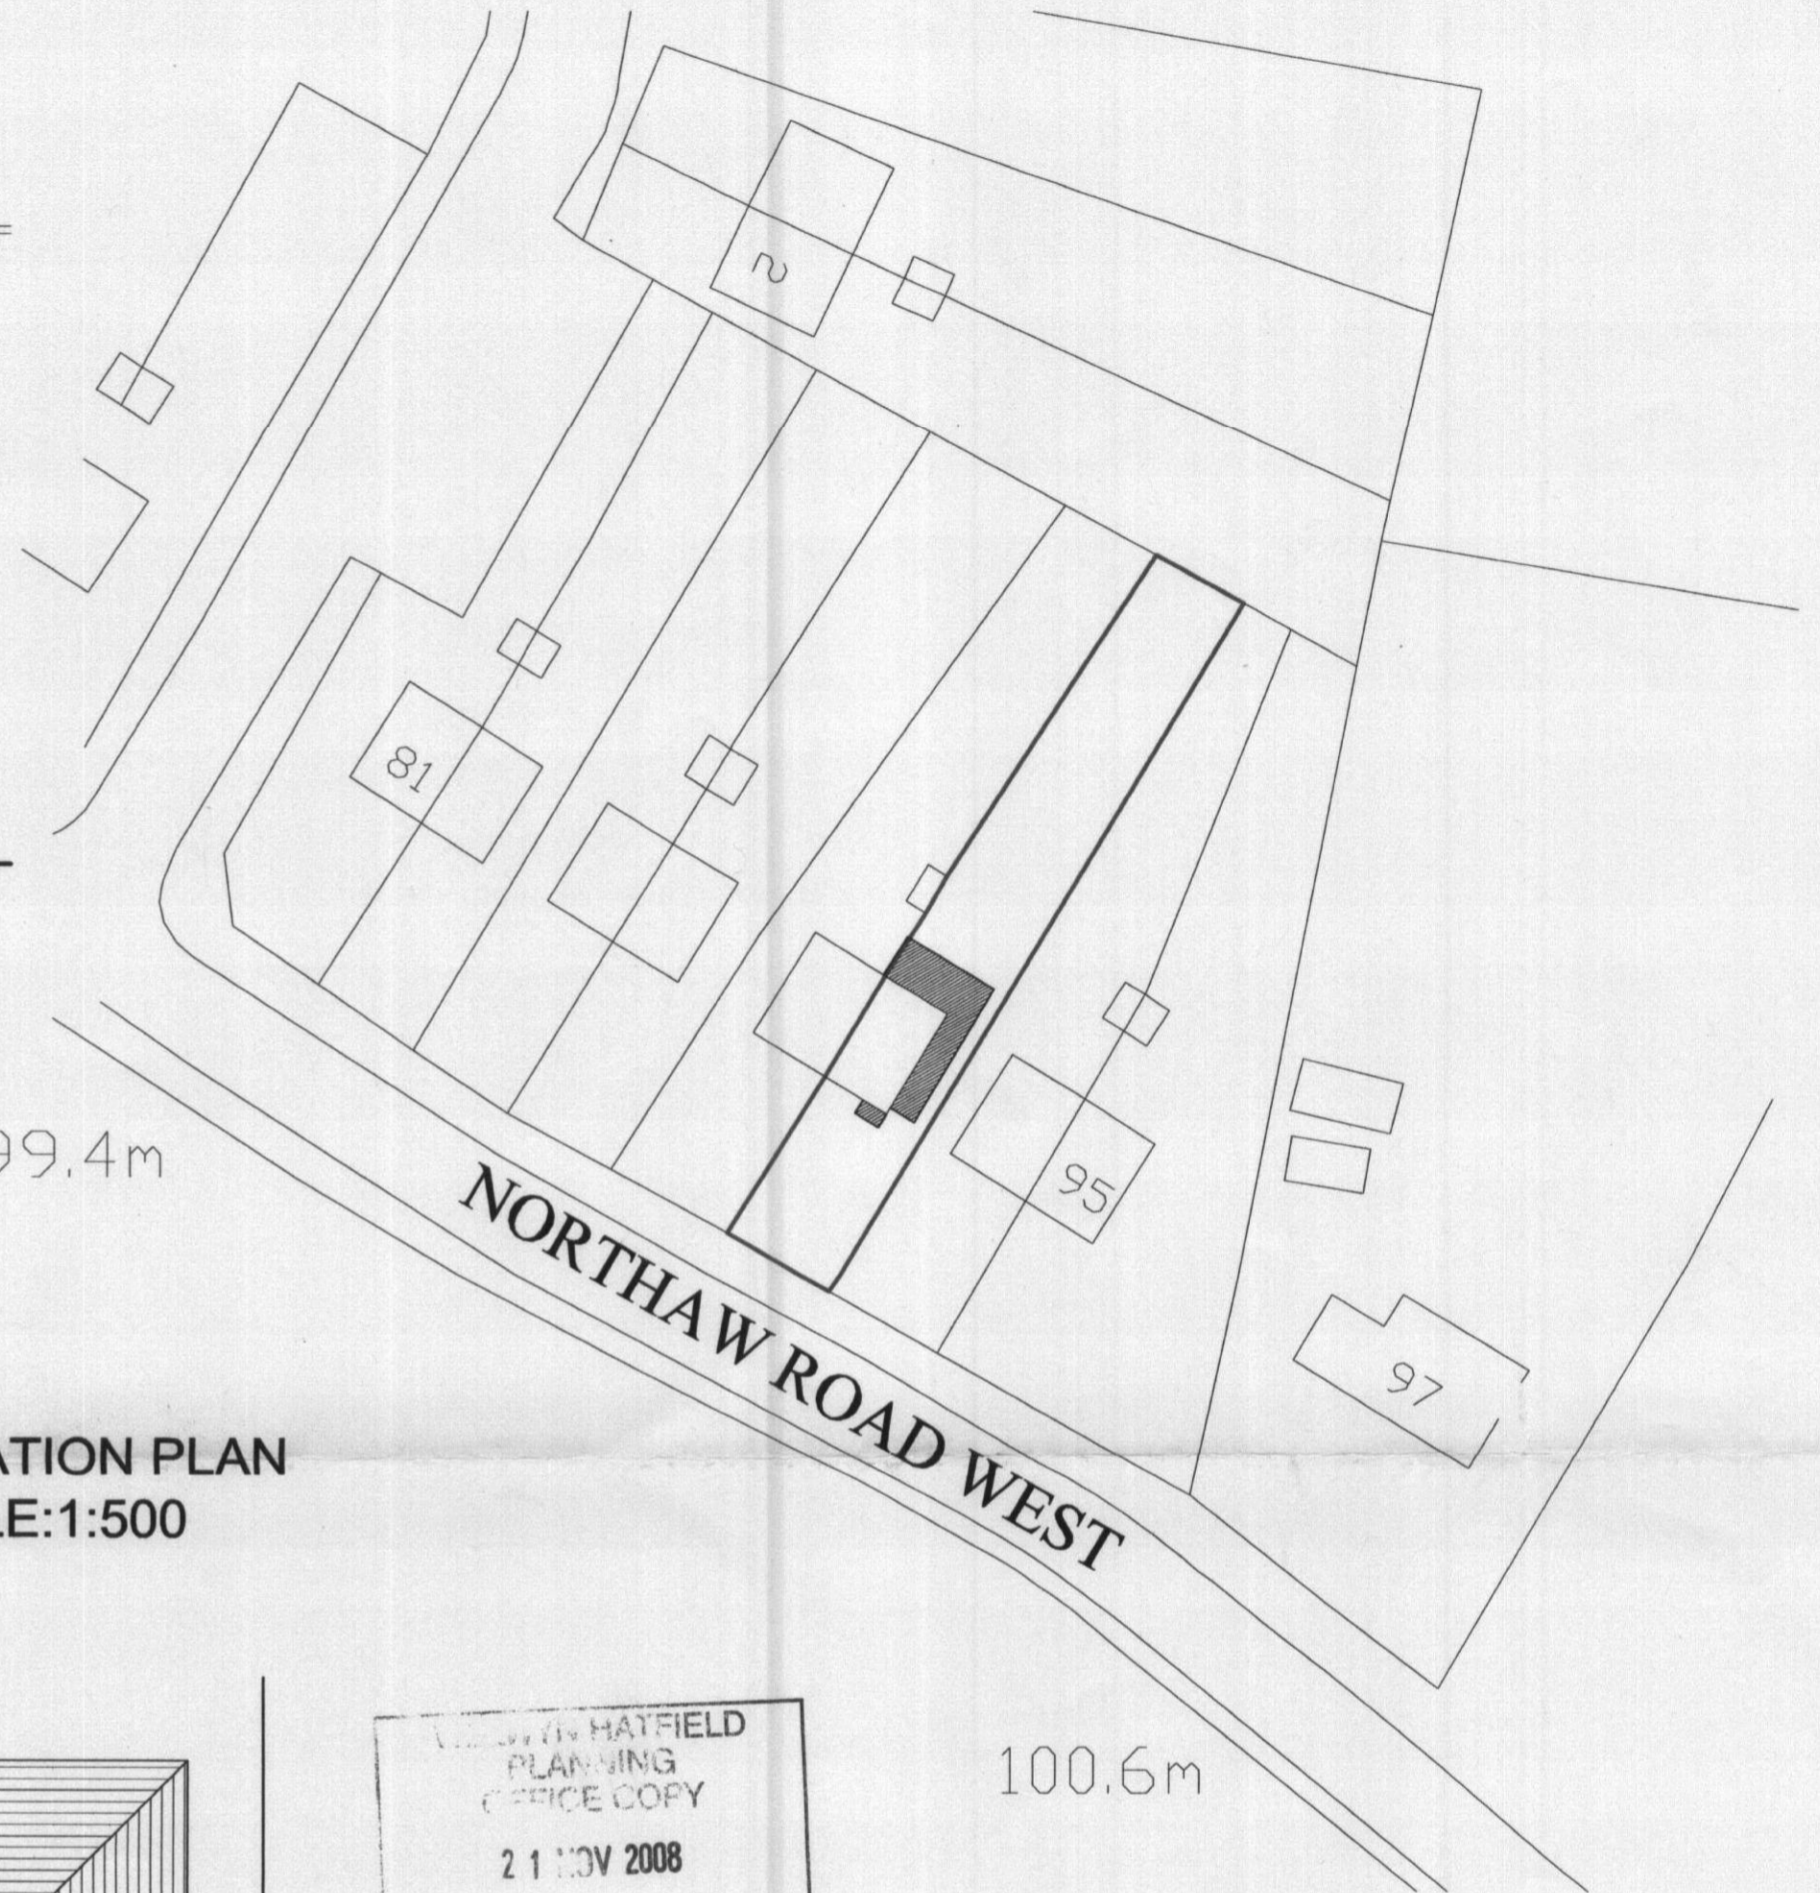


LOCATION PLAN
SCALE: 1:500

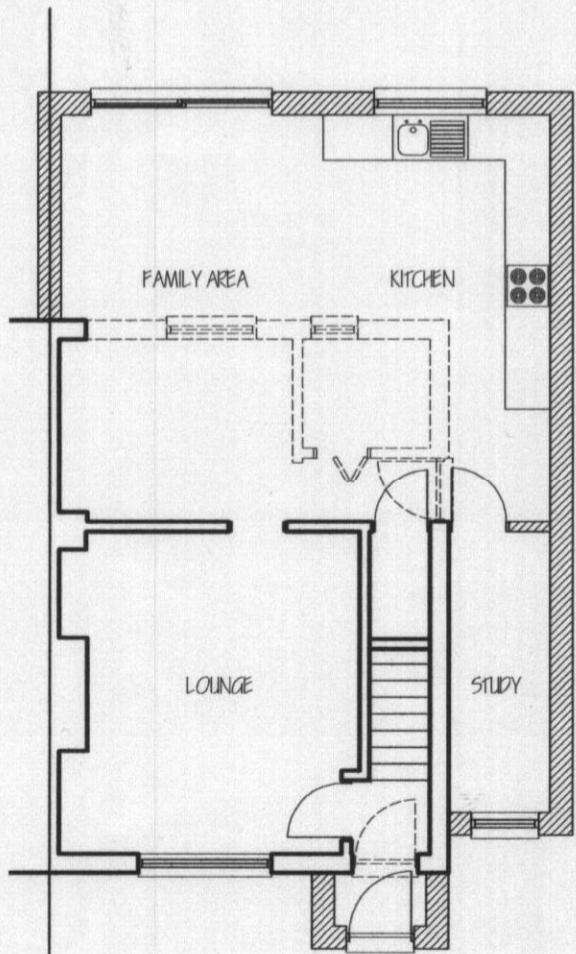

GROUND FLOOR PLAN

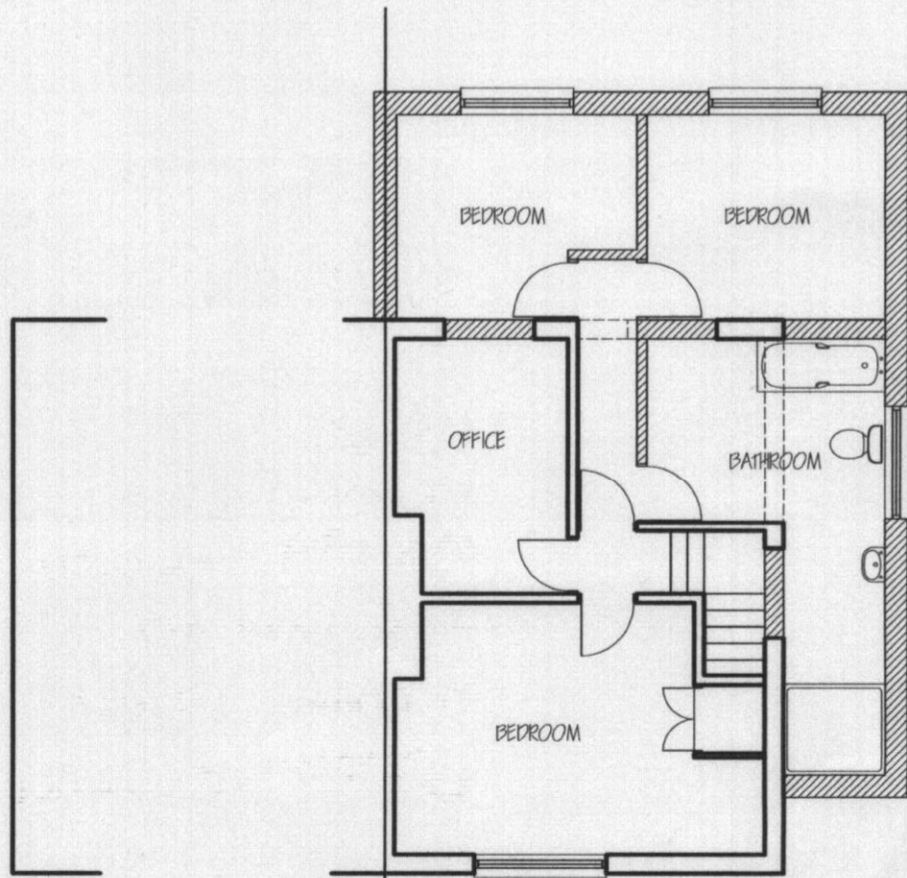

FIRST FLOOR PLAN

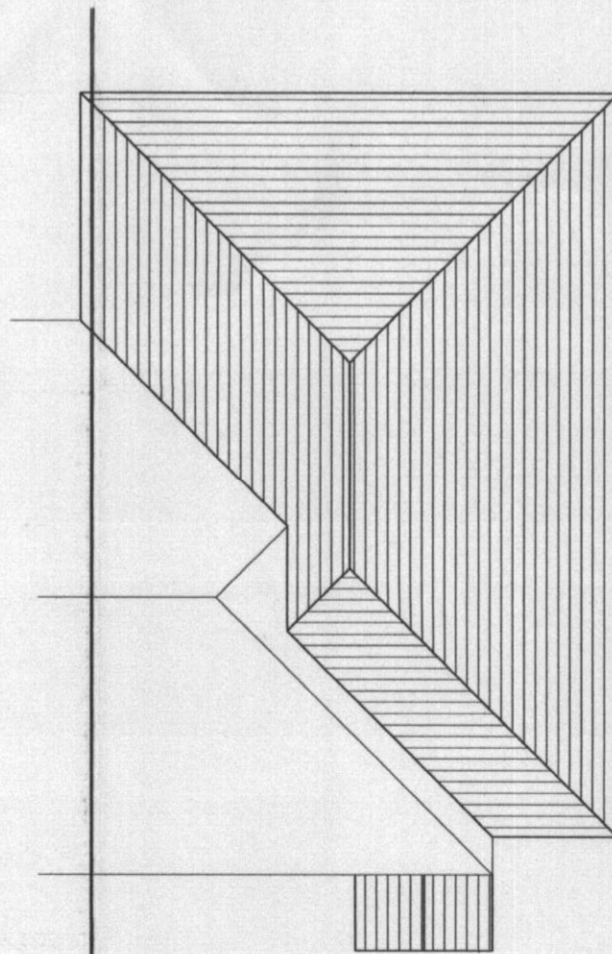

ROOF PLAN

WILSON & HATFIELD
PLANNING
OFFICE COPY
21 NOV 2008
No: SG/2008/2240/FP

THIS DRAWING IS ON AN A2 SHEET

ADDRESS: 91 NORTHAW ROAD WEST, NORTHAW, HERTS.	
DRAWING TITLE:	PLANS & ELEVATIONS
DRAWING STATUS:	PLANNING
DRAWN BY:	DP
DRAWING NO :	P01
SCALE:	1:100
DATE:	OCT 2008
REVISION:	

