



PLANNING  
DEPARTMENT  
OFFICE COPY  
08 MAY 2009  
S/2007/710/AP

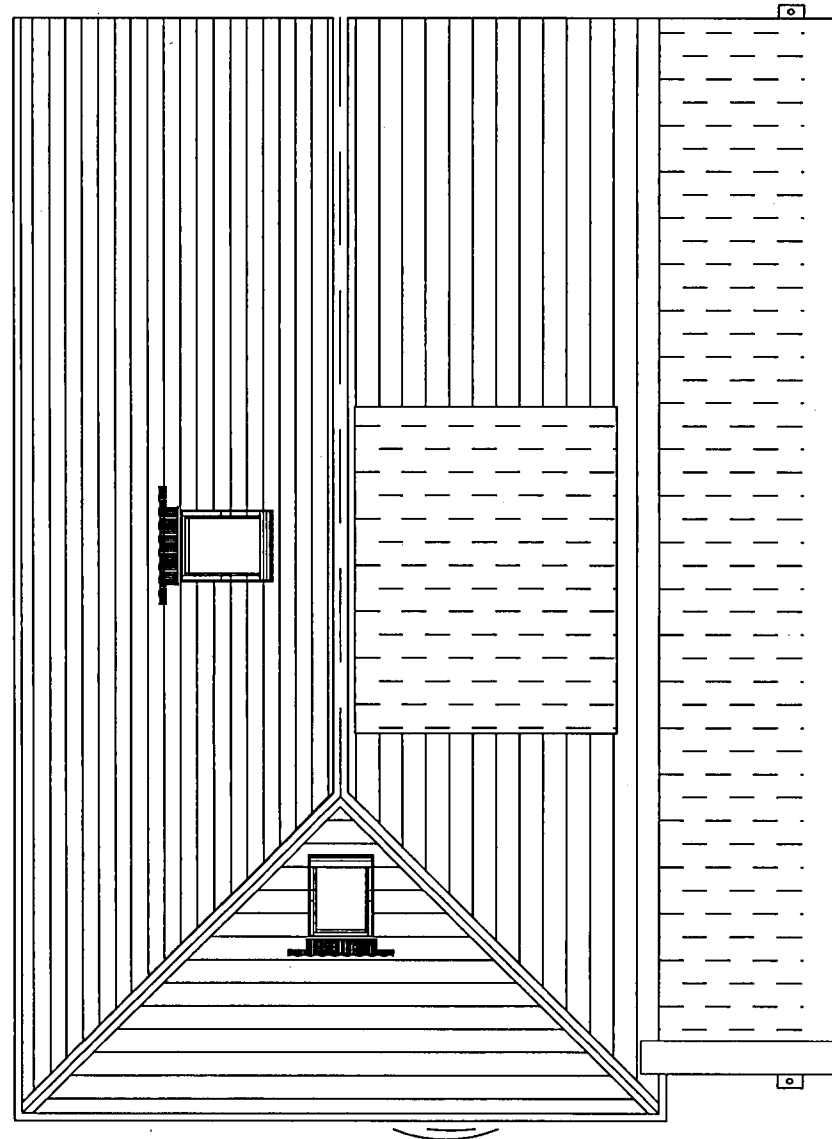

ROOF PLAN

 

Revisions:

Suffix	Date	Drawn/	Description
A	Dec 07	PB	Planning Amendments
B	April 09	PB	Roof ht. & first floor
C	May 09	BPS	Amended notation and added hatching for planning

GENERAL  
Notes, Report any dimensional discrepancies.

©This drawing is the property of Philip Bailey Architects and must not be copied or reproduced in full or in part without express written permission

● Approval  
○ Preliminary  
○ Information  
○ Tender  
○ Construction  
○ As Built

Project 36 Theobalds Road Cufley  
Drawing Roof Plan  
Format A3

Client MR & MRS T Leake Project 409  
Ref.  
Scale 1:100 Drawing No. 7  
Date July 07 Revision C

philip bailey  
architects

11 Beaumont Gate  
Shenley Hill  
Radlett  
Herts WD7 7AR  
Tel: 01923 289960  
Fax: 01923 289961