


USE THESE DIMENSIONS ONLY.  
DO NOT SCALE FROM THIS DRAWING.  
ALL DIMENSIONS MUST BE CHECKED ON SITE. ANY  
INCONSISTENCIES MUST BE REPORTED IMMEDIATELY TO THE ARCHITECT.  
THIS DRAWING AND ANY DESIGNS INDICATED THEREON ARE THE  
COPYRIGHT OF BROOKS & MURRAY ARCHITECTS.  
ALL RIGHTS ARE RESERVED.  
NO PART OF THIS WORK MAY BE REPRODUCED WITHOUT PRIOR  
PERMISSION WRITING FROM BROOKS & MURRAY ARCHITECTS.

THE OLD  
PARISH



TREES TO BE REMOVED

- 53. BEECH
- 54. BEECH
- 55. UNKNOWN
- 57. BEECH
- 82. UNKNOWN
- 84. UNKNOWN
- 100. UNKNOWN
- 102. UNKNOWN
- 104. UNKNOWN
- 105. UNKNOWN
- 106. SYCAMORE
- 107. UNKNOWN
- 108. UNKNOWN
- 109. UNKNOWN
- 120. UNKNOWN
- 123. UNKNOWN
- 148. SYPHORE
- 176. SYPHORE

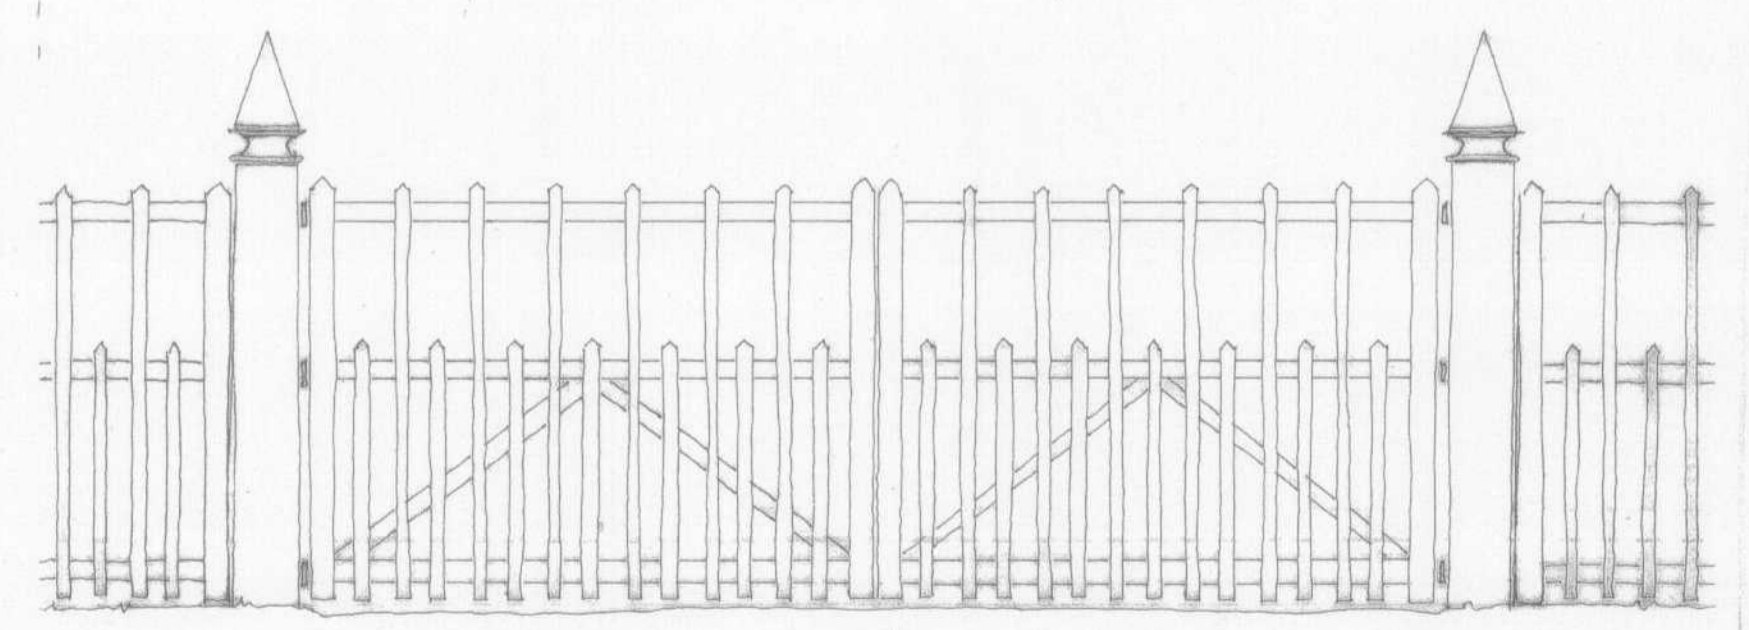

PROPOSED GATES @ 1:20 SCALE

**BROOKS / MURRAY**  
ARCHITECTS  
8-10 NEW NORTH PLACE  
LONDON EC2A 4JA  
TEL 020 7739 9855  
FAX 020 7739 9844  
architects@brooksandmurray.com

GARDENERS STORE  
COTTAGES

PLANNING DEPARTMENT  
OFFICE COPY

- 5 APR 2008  
No: 08/0690/

CLIENT:	THE GOSMERE CEVAL ESTATES
JOB:	ST ANDREW'S CHURCH
DATE:	MAR 2008
SCALE:	1:500
DRAWING TITLE:	PROPOSED SITE PLAN
DRAWING NUMBER:	757-002