



**NOTES** © Copyright reserved  
 All dimensions must be checked on site. Do not scale this drawing. Use only figured dimensions. The contractor is responsible for taking and checking all dimensions and levels.  
 Revisions: Date:

**WELWYN HATFIELD  
 PLANNING  
 OFFICE COPY**  
**05 FEB 2008**  
 No: S6/2008/219/FP

 

**Paul Samson**  
**Chartered Surveyors**  
 12 Old Park Ridings  
 Grange Park, London, N21 2EU  
 Tel. 020 8350 6070  
 Fax. 020 8482 1164  
 E mail: plansam@hotmail.com

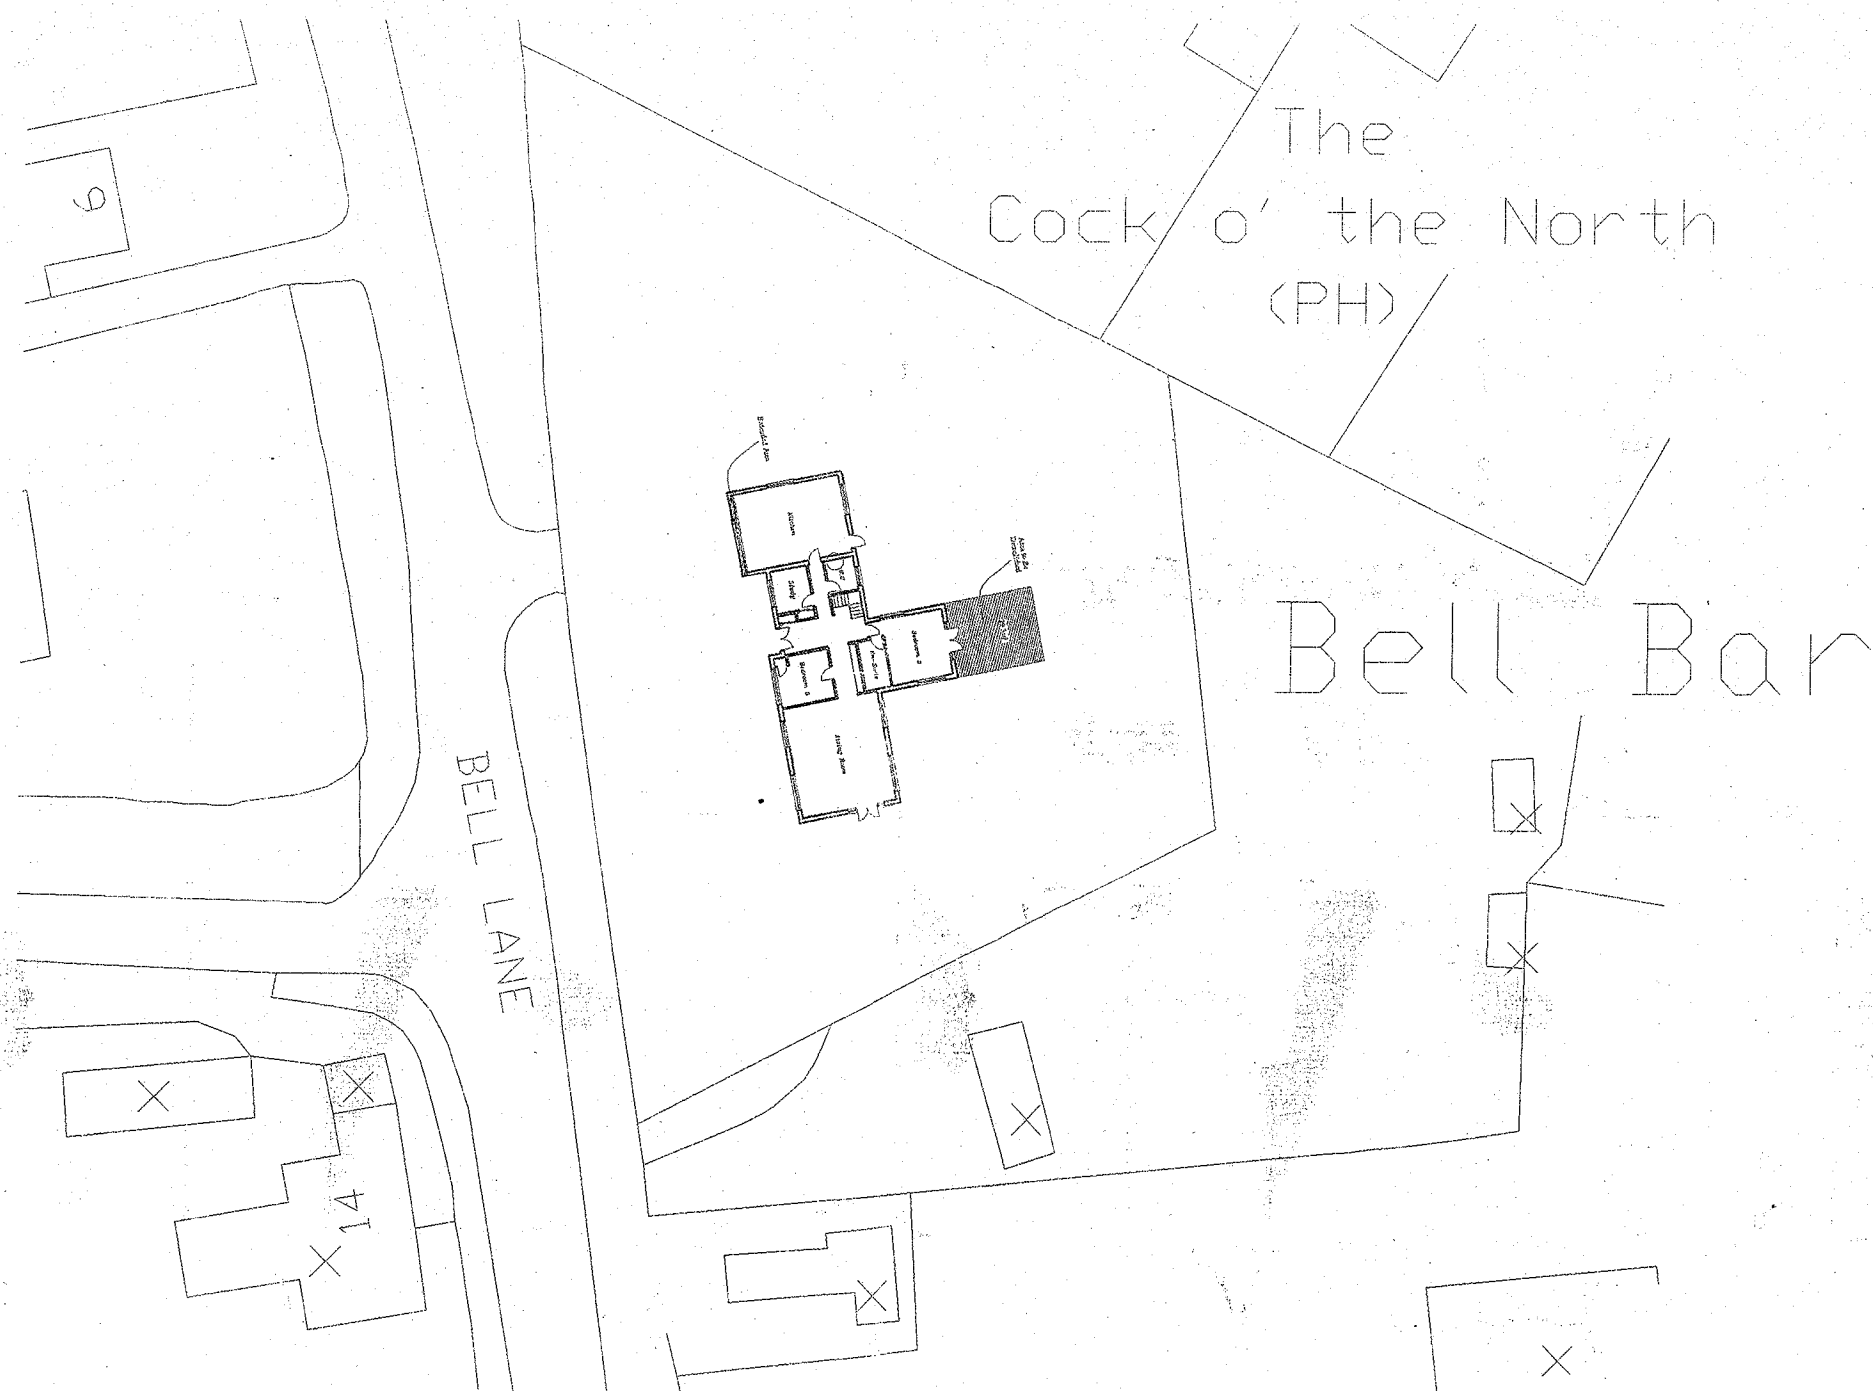

Project:  
 The Forge  
 5 Bell Lane  
 Brookmans Park  
 Herts AL9 7AY

Client:

Drawing Title:  
 Proposed 2 Storey Extension  
 Site Plan 1:500  
 Location Plan 1:1250

Drawing Status:  
**Planning**

Rev:			
Scale:	Date: Dec. 06	Drawn : BS/PKS	Checked :
Dwg. No.:	1239 - 05a		Rev.