


1:1250 LOCATION PLAN

NOTES:

All dimensions must be checked on site and not scaled from this drawing.

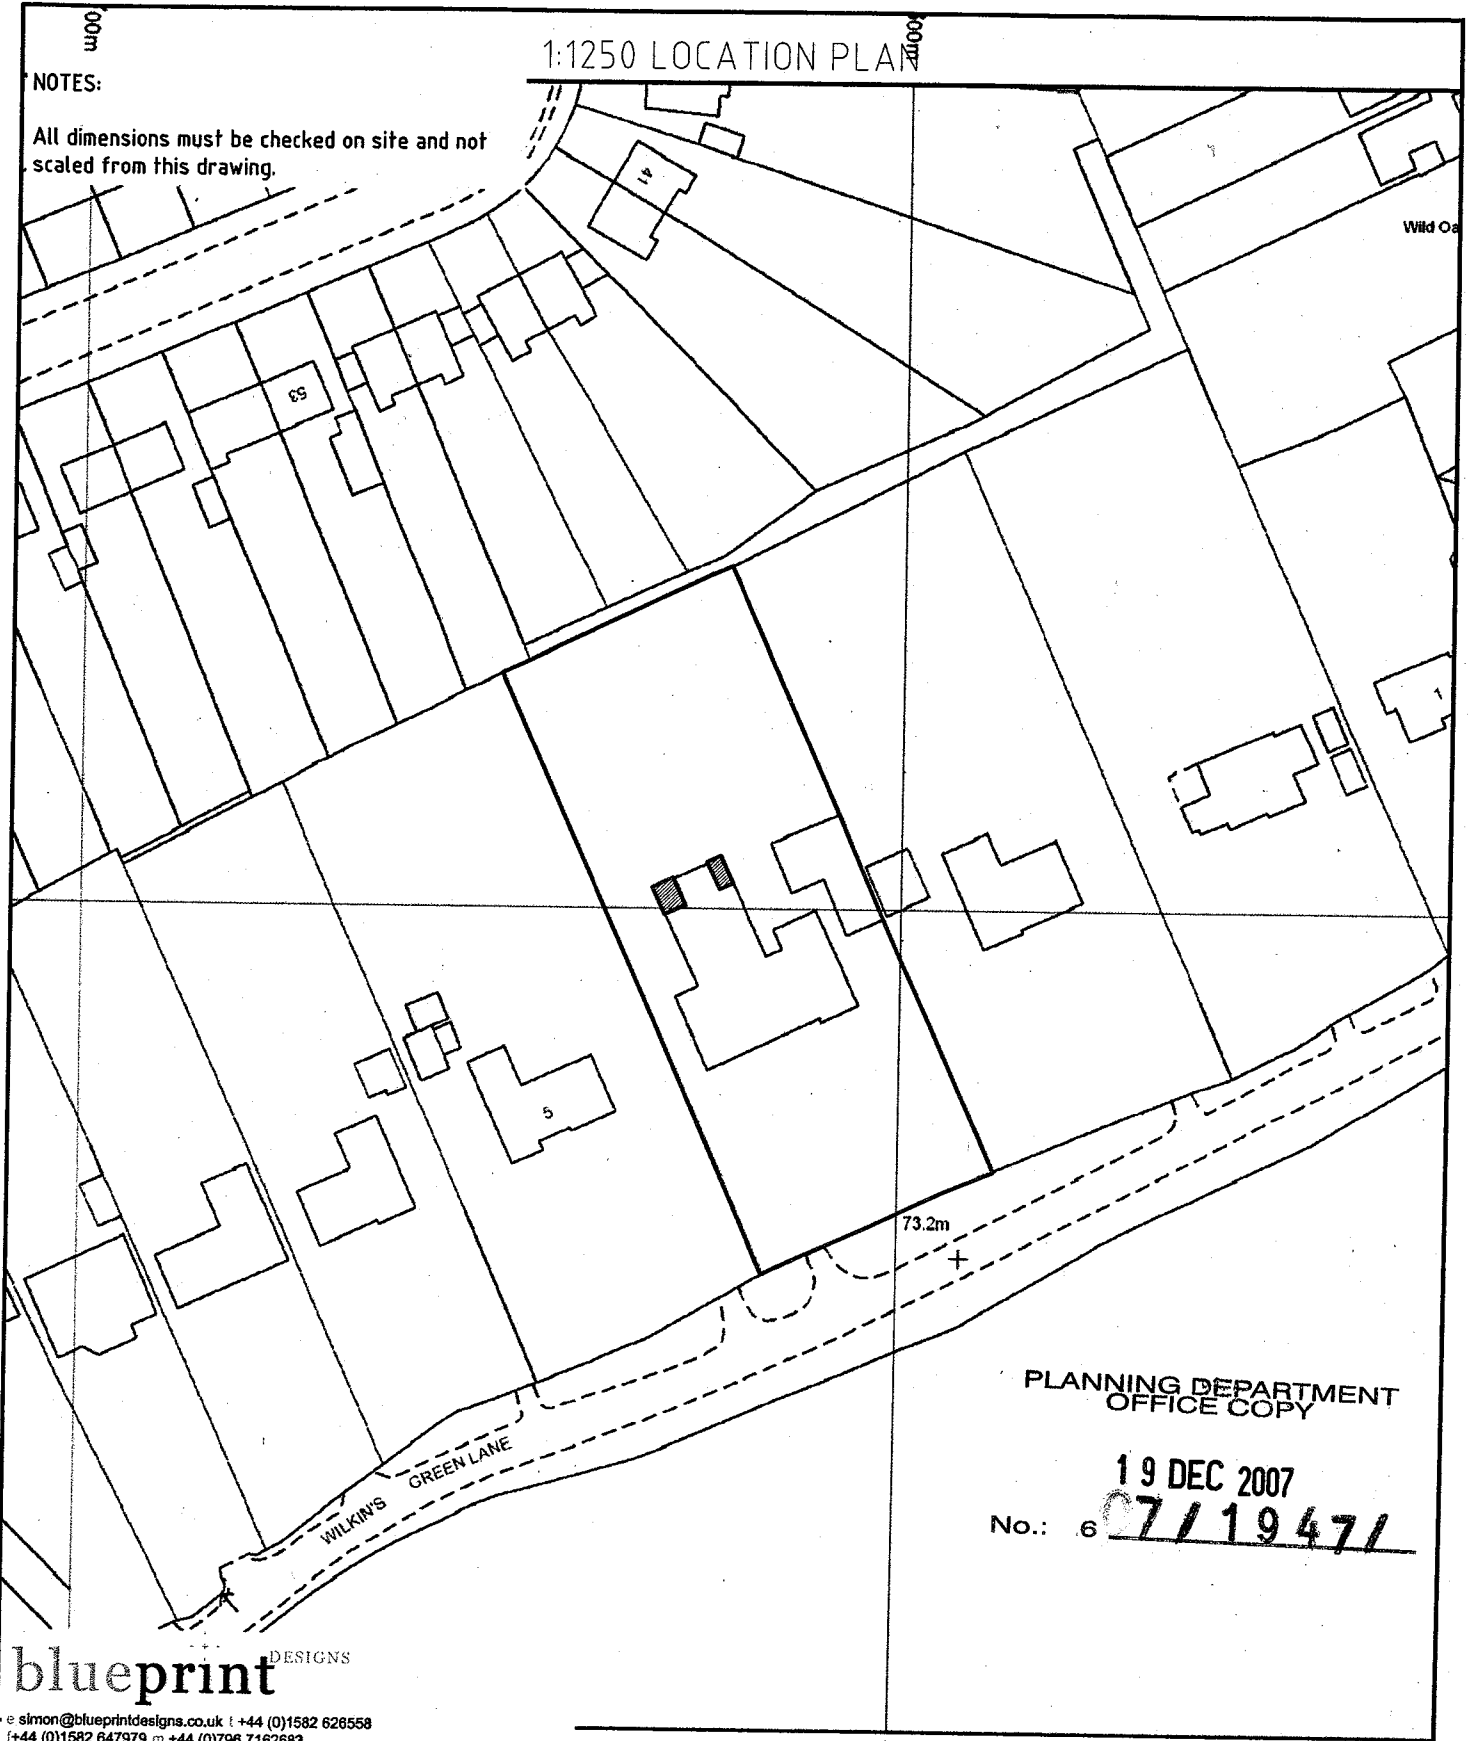

PLANNING DEPARTMENT
OFFICE COPY

19 DEC 2007

No.: 6 7/19471

blueprint DESIGNS

e simon@blueprintdesigns.co.uk t +44 (0)1582 628558
f +44 (0)1582 647979 m +44 (0)796 7162683
192 STATION ROAD, HARPENDEN, HERTS AL5 4UL


Oak Cottage Care Home (Frank Thellan)
4 Wilkins Green Lane
Hatfield
AL10 9RT
Tel: 01707 269594

Rev	Date	Description	SF	SF
A	18/12/07	Larger 1:1250 Plan now included		
			By	Chk
Description		Drawn.	Date.	Scale:
Proposed Rear Conservatory (Ex. Floor Plans and Elevations)			19/11/07	1:1250
		Size:	A4	
Drawing No.		Pages:	6A of 6	Rev:
BDL/EXT/138/02				


1:500 BLOCK PLAN

NOTES:

All dimensions must be checked on site and not scaled from this drawing.

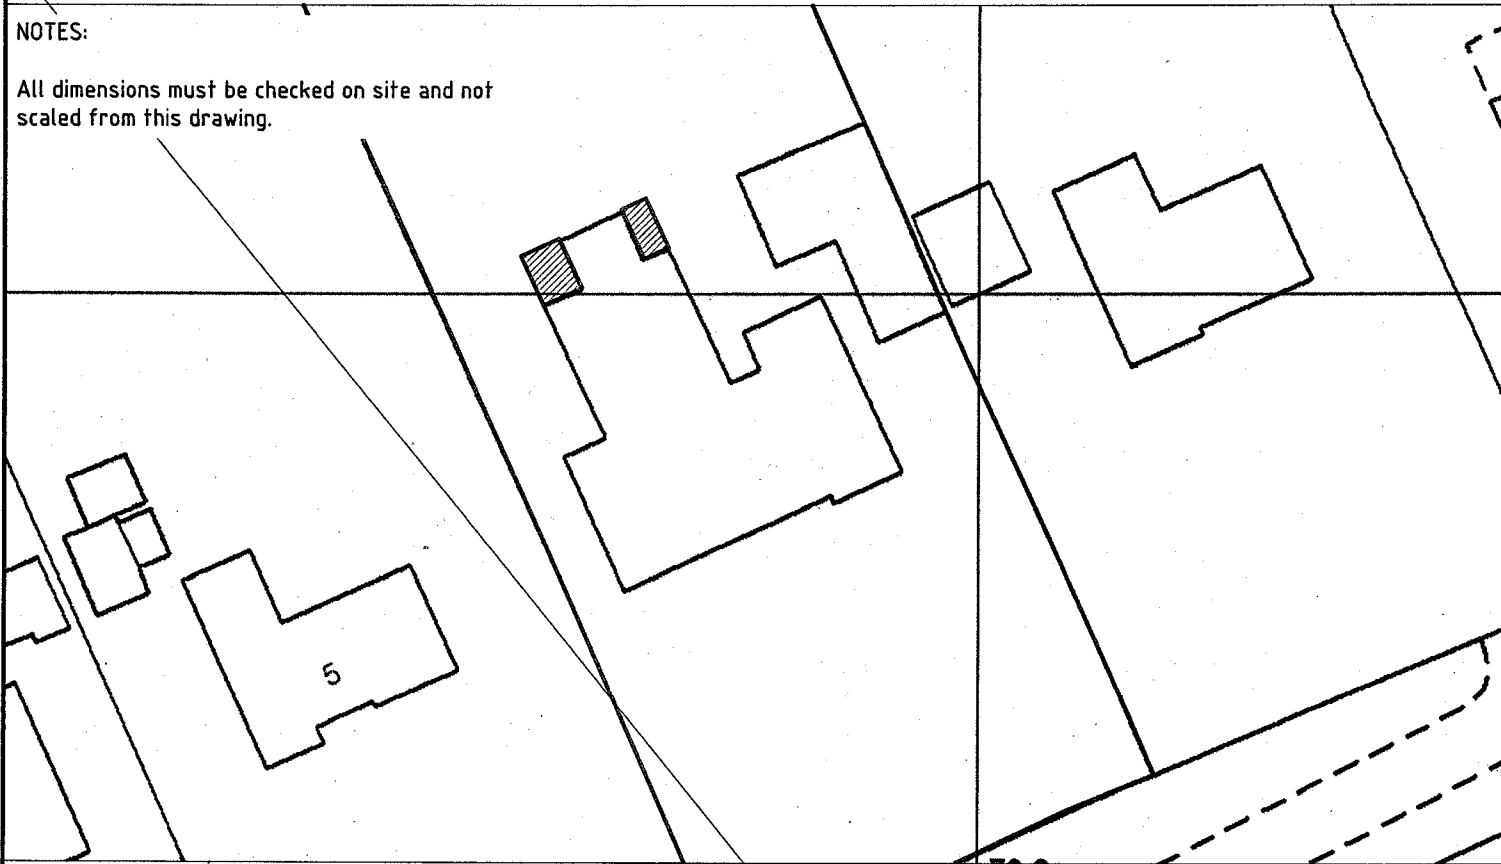

1:1250 LOCATION PLAN

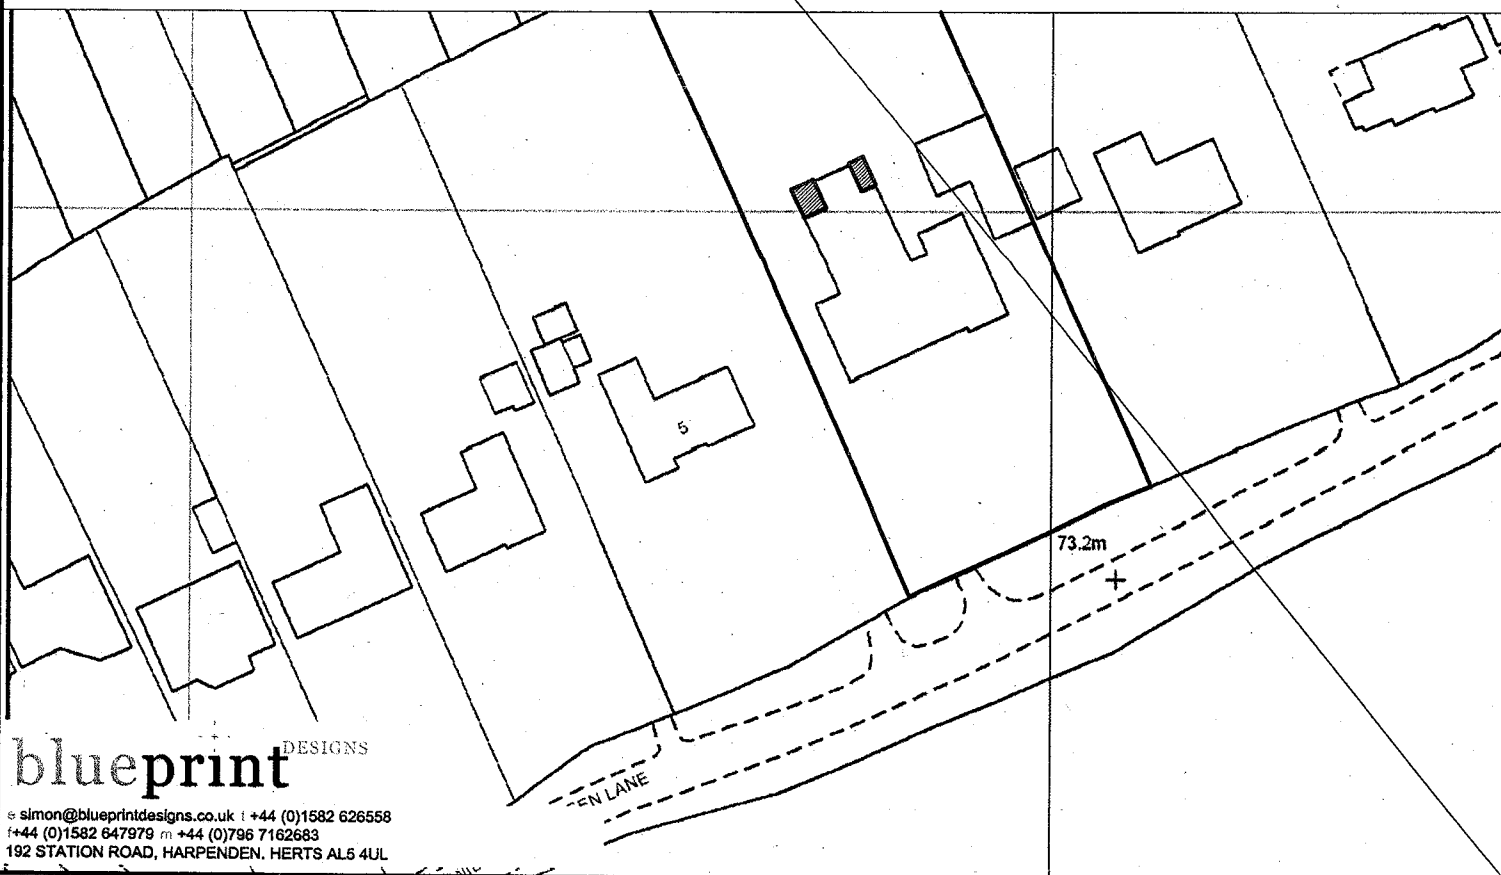

blueprint DESIGNS

© simon@blueprintdesigns.co.uk | +44 (0)1582 626558
 f+44 (0)1582 647979 m +44 (0)796 7162683
 192 STATION ROAD, HARPENDEN, HERTS AL5 4UL

Oak Cottage Care Home (Frank Thellan)
 4 Wilkins Green Lane
 Hatfield
 AL10 9RT
 Tel: 01707 269594

Description
 Proposed Rear Conservatory
 (Ex. Floor Plans and Elevations)

Rev	Date	Description	By	Chk

Drawn.	Date.	Scale:	Size:
	19/11/07	1:500/ 1:1250	A3
Drawing No.	Pages:	Rev:	
BDL/EXT/138/02	6 of 6		

No.: ~~07/19471~~
 19 DEC 2007
 PLANNING DEPARTMENT
 OFFICE COPY