



Location 1:500

 

elevation 1:250

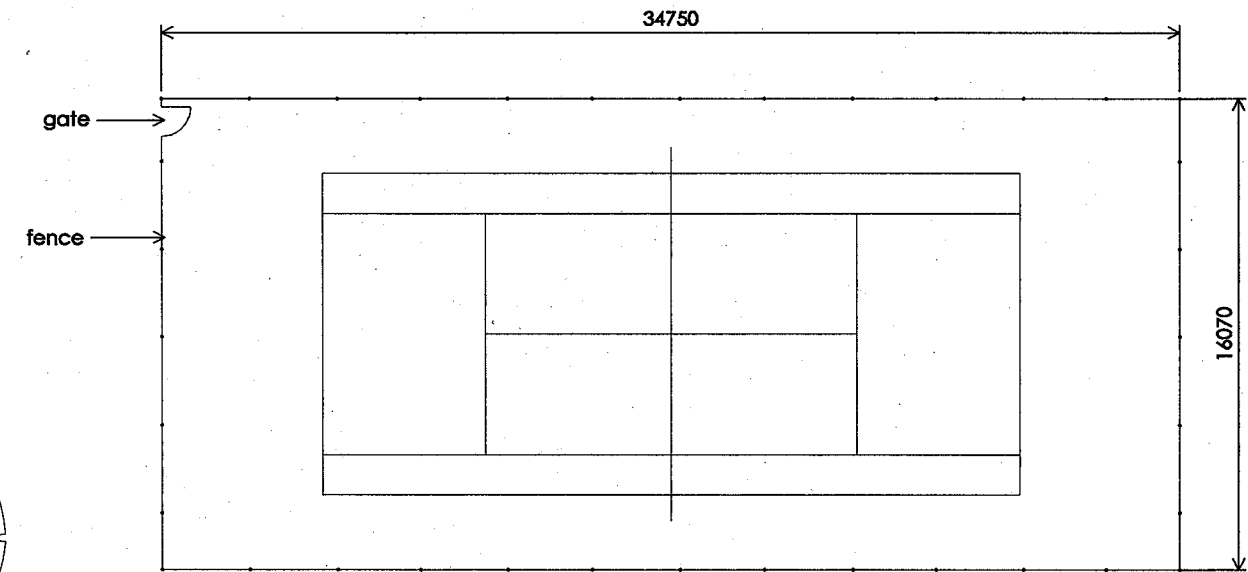

Plan view 1:250

WELWYN HATFIELD
 PLANNING
 OFFICE COPY
 1 DEC 2007
 No: 2007/1916

rev:A tennis court fence location 09.10.07

revision date

Park View
 4 Leggatts Park
 Potters Bar

project title

Proposed plan view
 tennis court

drawing title

client

scale 1:500@A3 Sep:07 date

drg.no. 0705_00_201 -A revision

cad.ref.


notes:
 do not scale the drawing.
 all dimensions must be checked on site
 papa architects are to be informed of
 any discrepancies prior to construction.
 the drawing and any of the details
 therein remain the copyright of
 tusk developments ltd.

16 highdown road
 london sw15 5bu
 t 0208 785 3077

tusk developments ltd


81, 82, Holland Park
London W11 3RZ
13207 221 7230
13207 792 0059

Tusk Developments Ltd

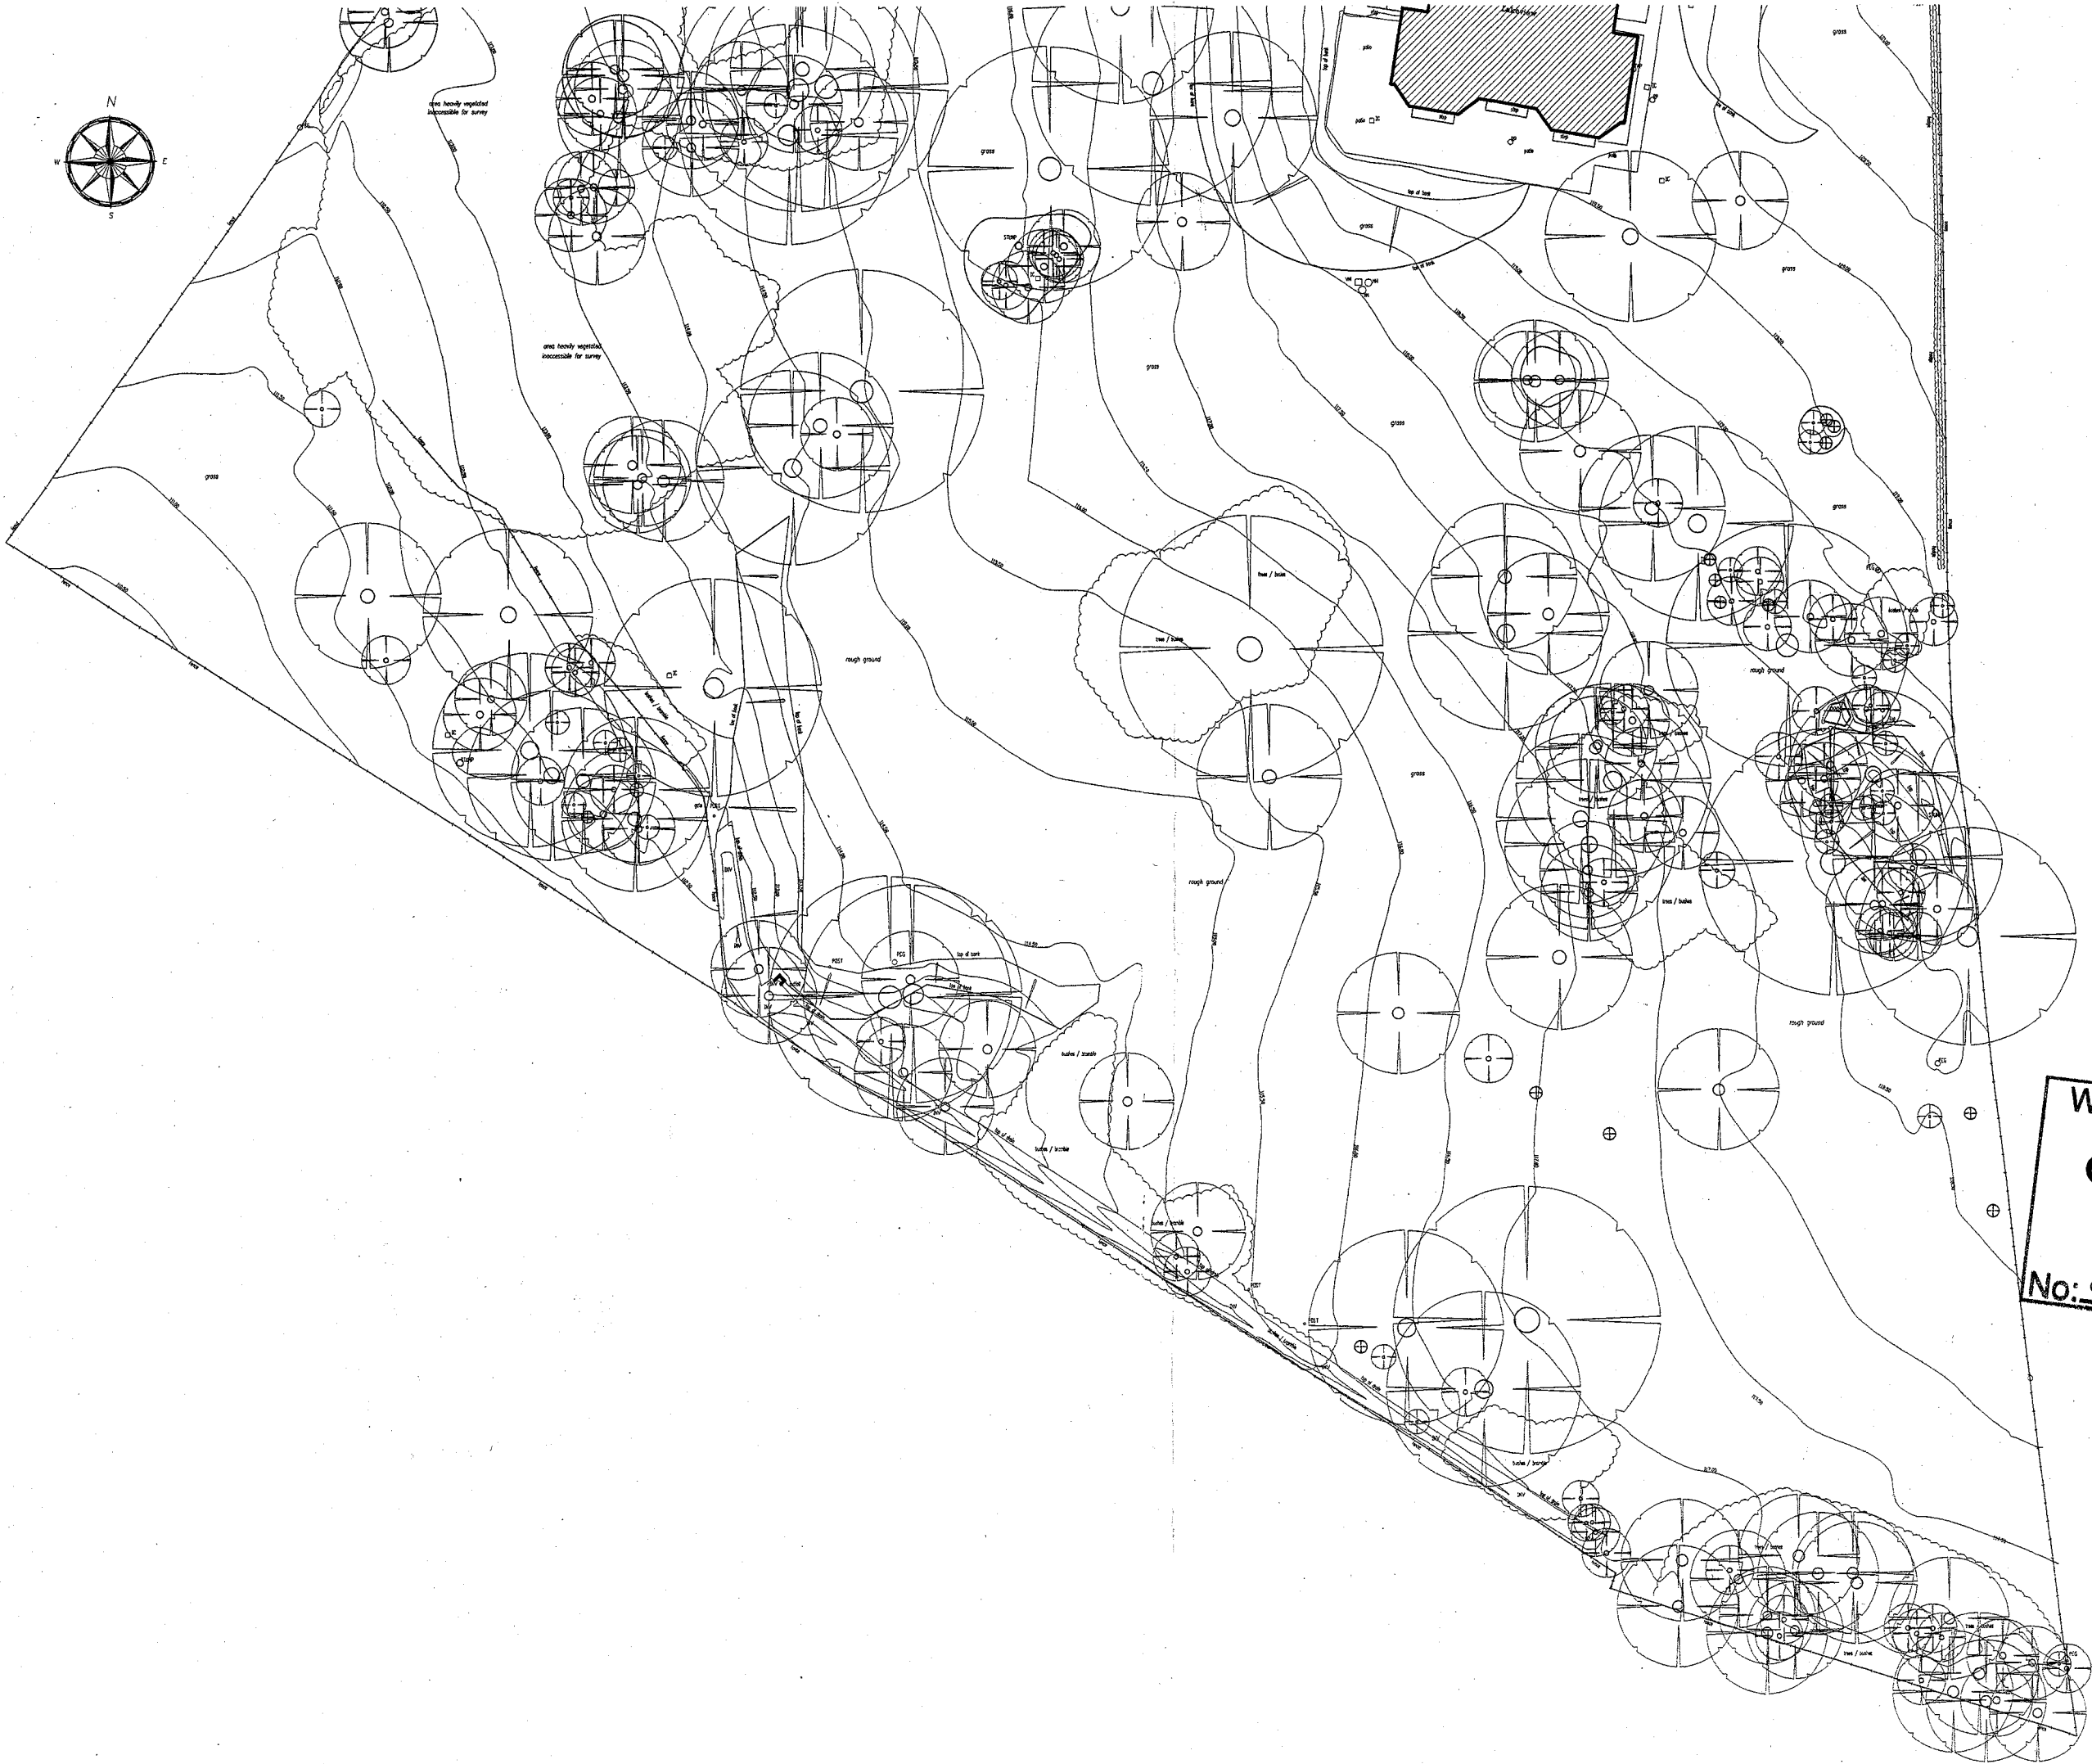

WELWYN HATFIELD
PLANNING
OFFICE COPY
10 DEC 2007
No: S6/2007/1916/NA.

revision	date
Park View 4 Leggatts Park Potters Bar EN6 1NZ	
project title	
existing Site Plan	
drawing title	
client	Mr. A. Alshinbayev
scale	1:500 @A1
date	
dra.no.	0703_00_101
revis	
cad.ref.	
notes:	
do not scale the drawing. all dimensions must be checked on site tusk developments are to be informed of any discrepancies prior to construction. the drawing and any of the details therein remain the copyright of tusk developments ltd.	

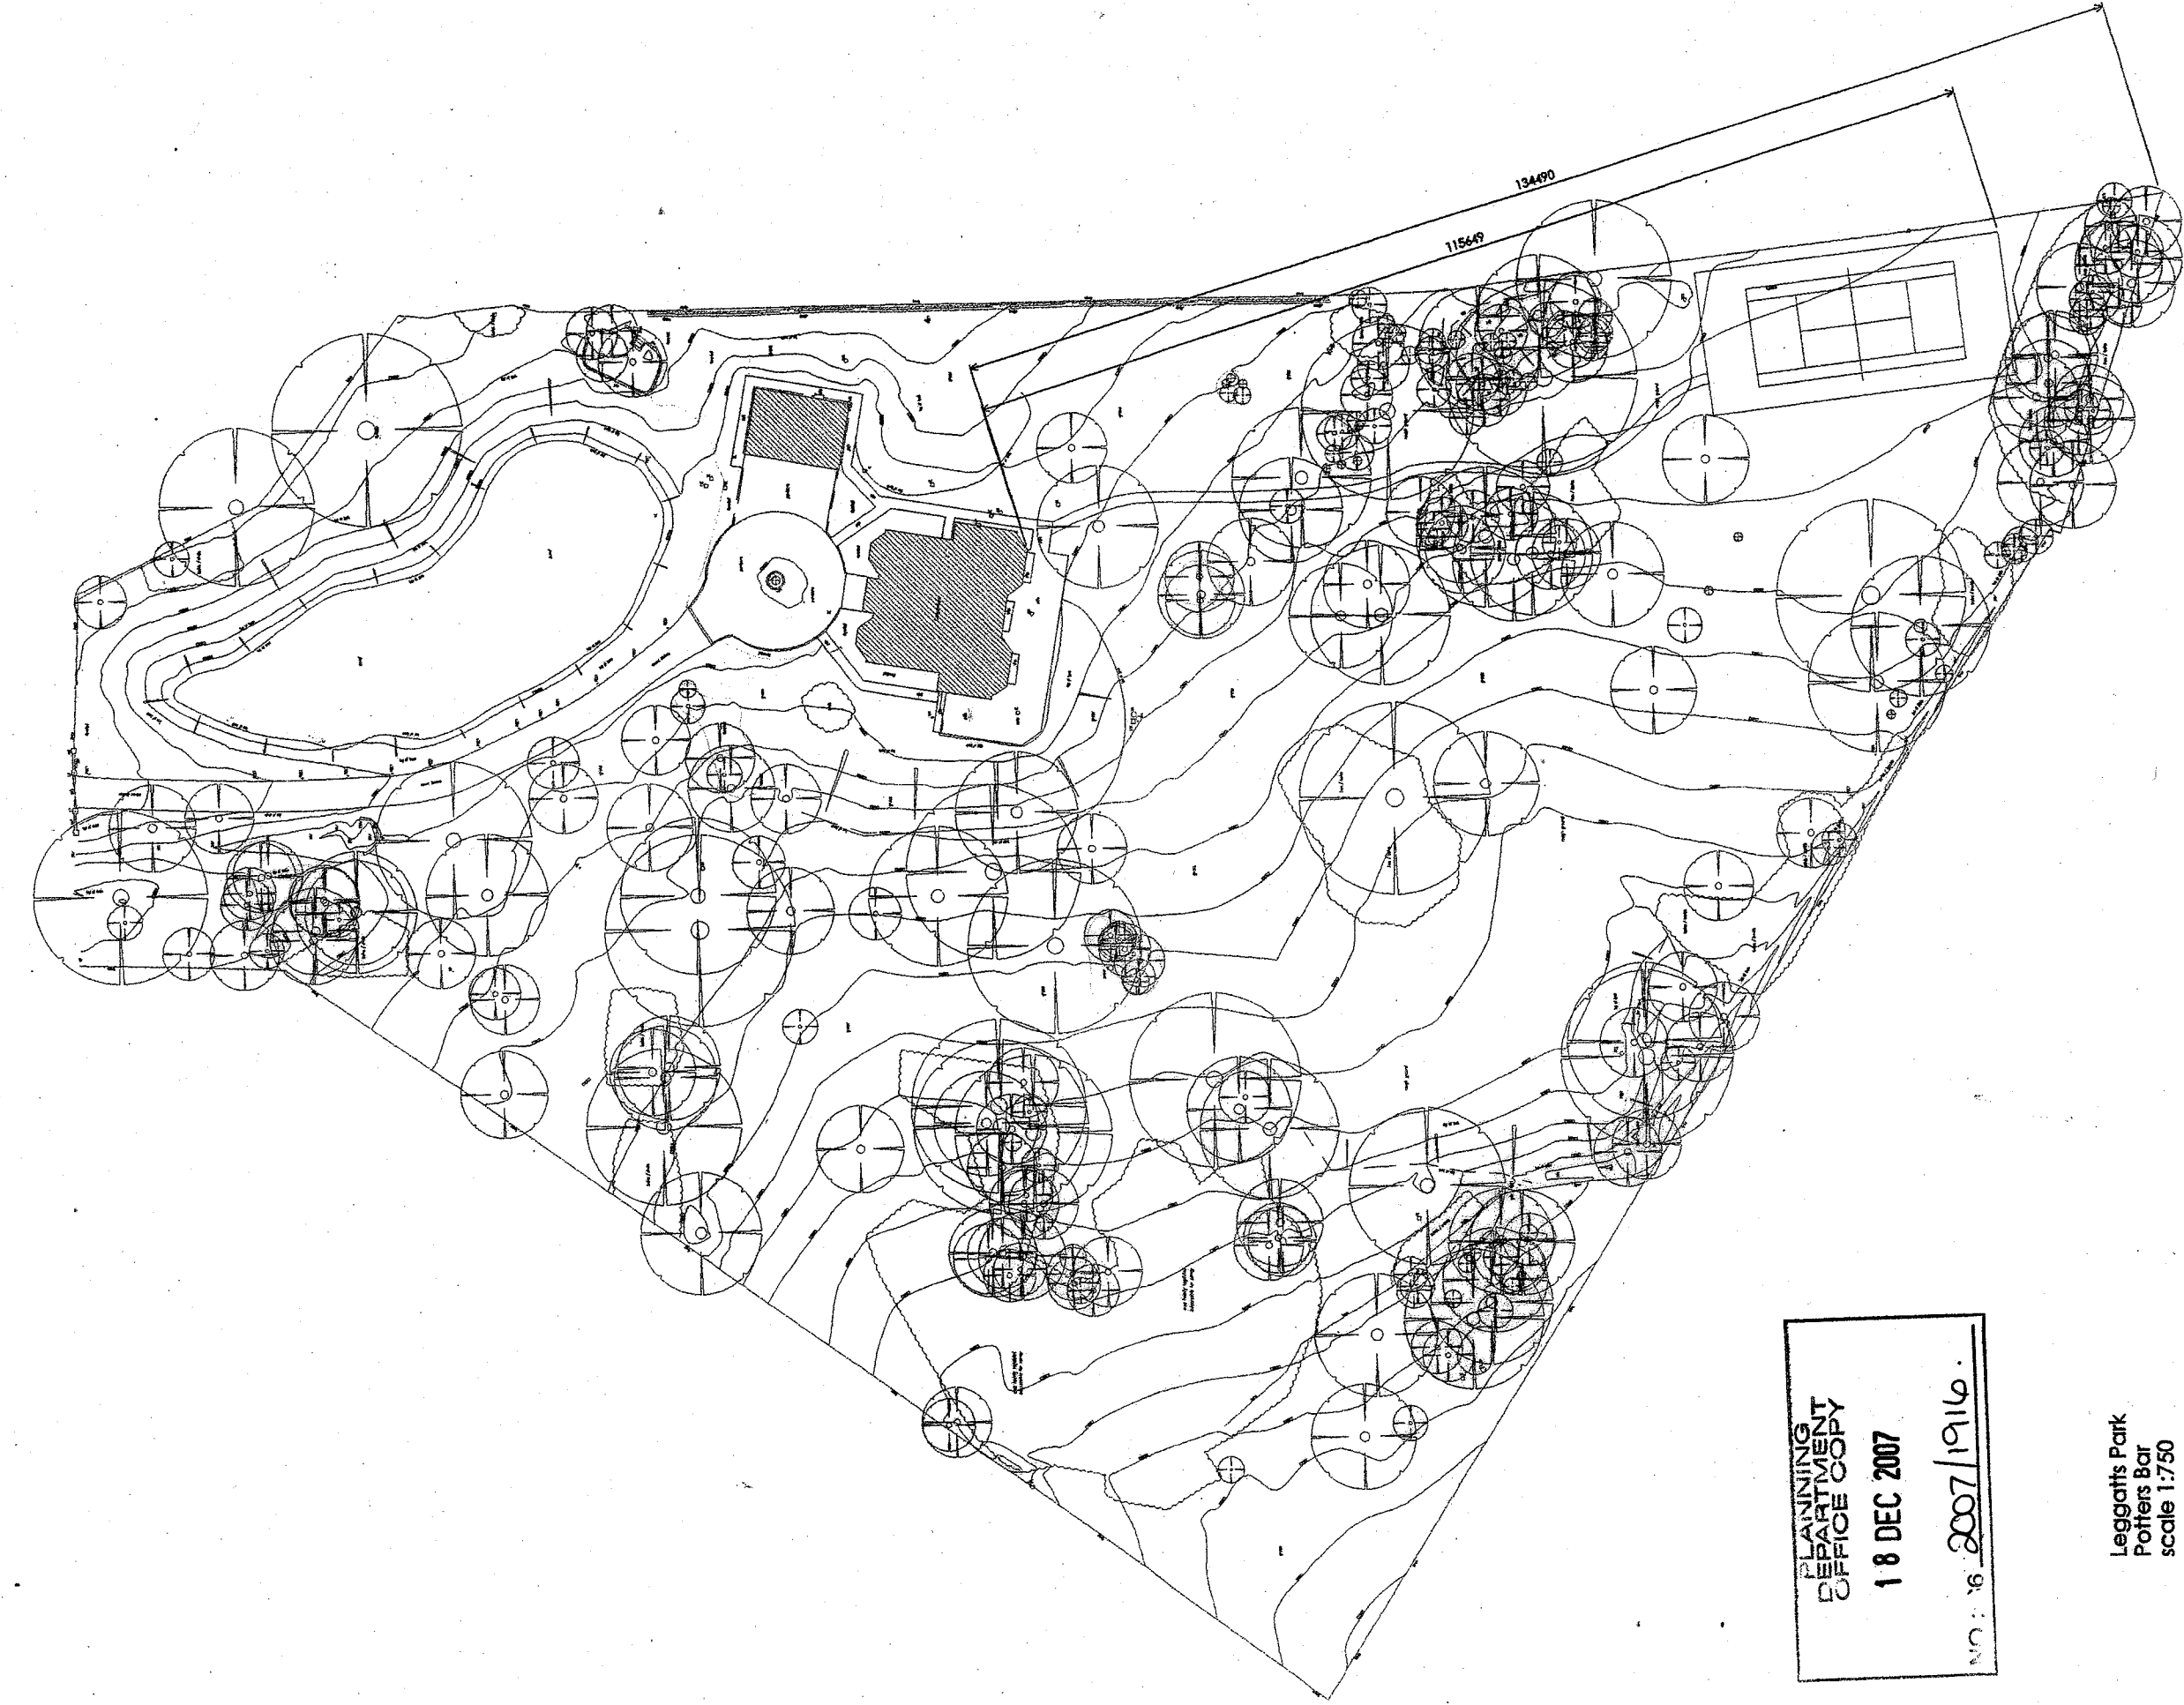

PLANNING
DEPARTMENT
OFFICE COPY
18 DEC 2007
NO: 16 2007/1916

Leggatts Park
Potters Bar
scale 1:750