


NOTES

© Copyright reserved

All dimensions must be checked on site. Do not scale this drawing. Use only figured dimensions. The contactor is responsible for taking and checking all dimensions and levels.

Revisions:

Date:

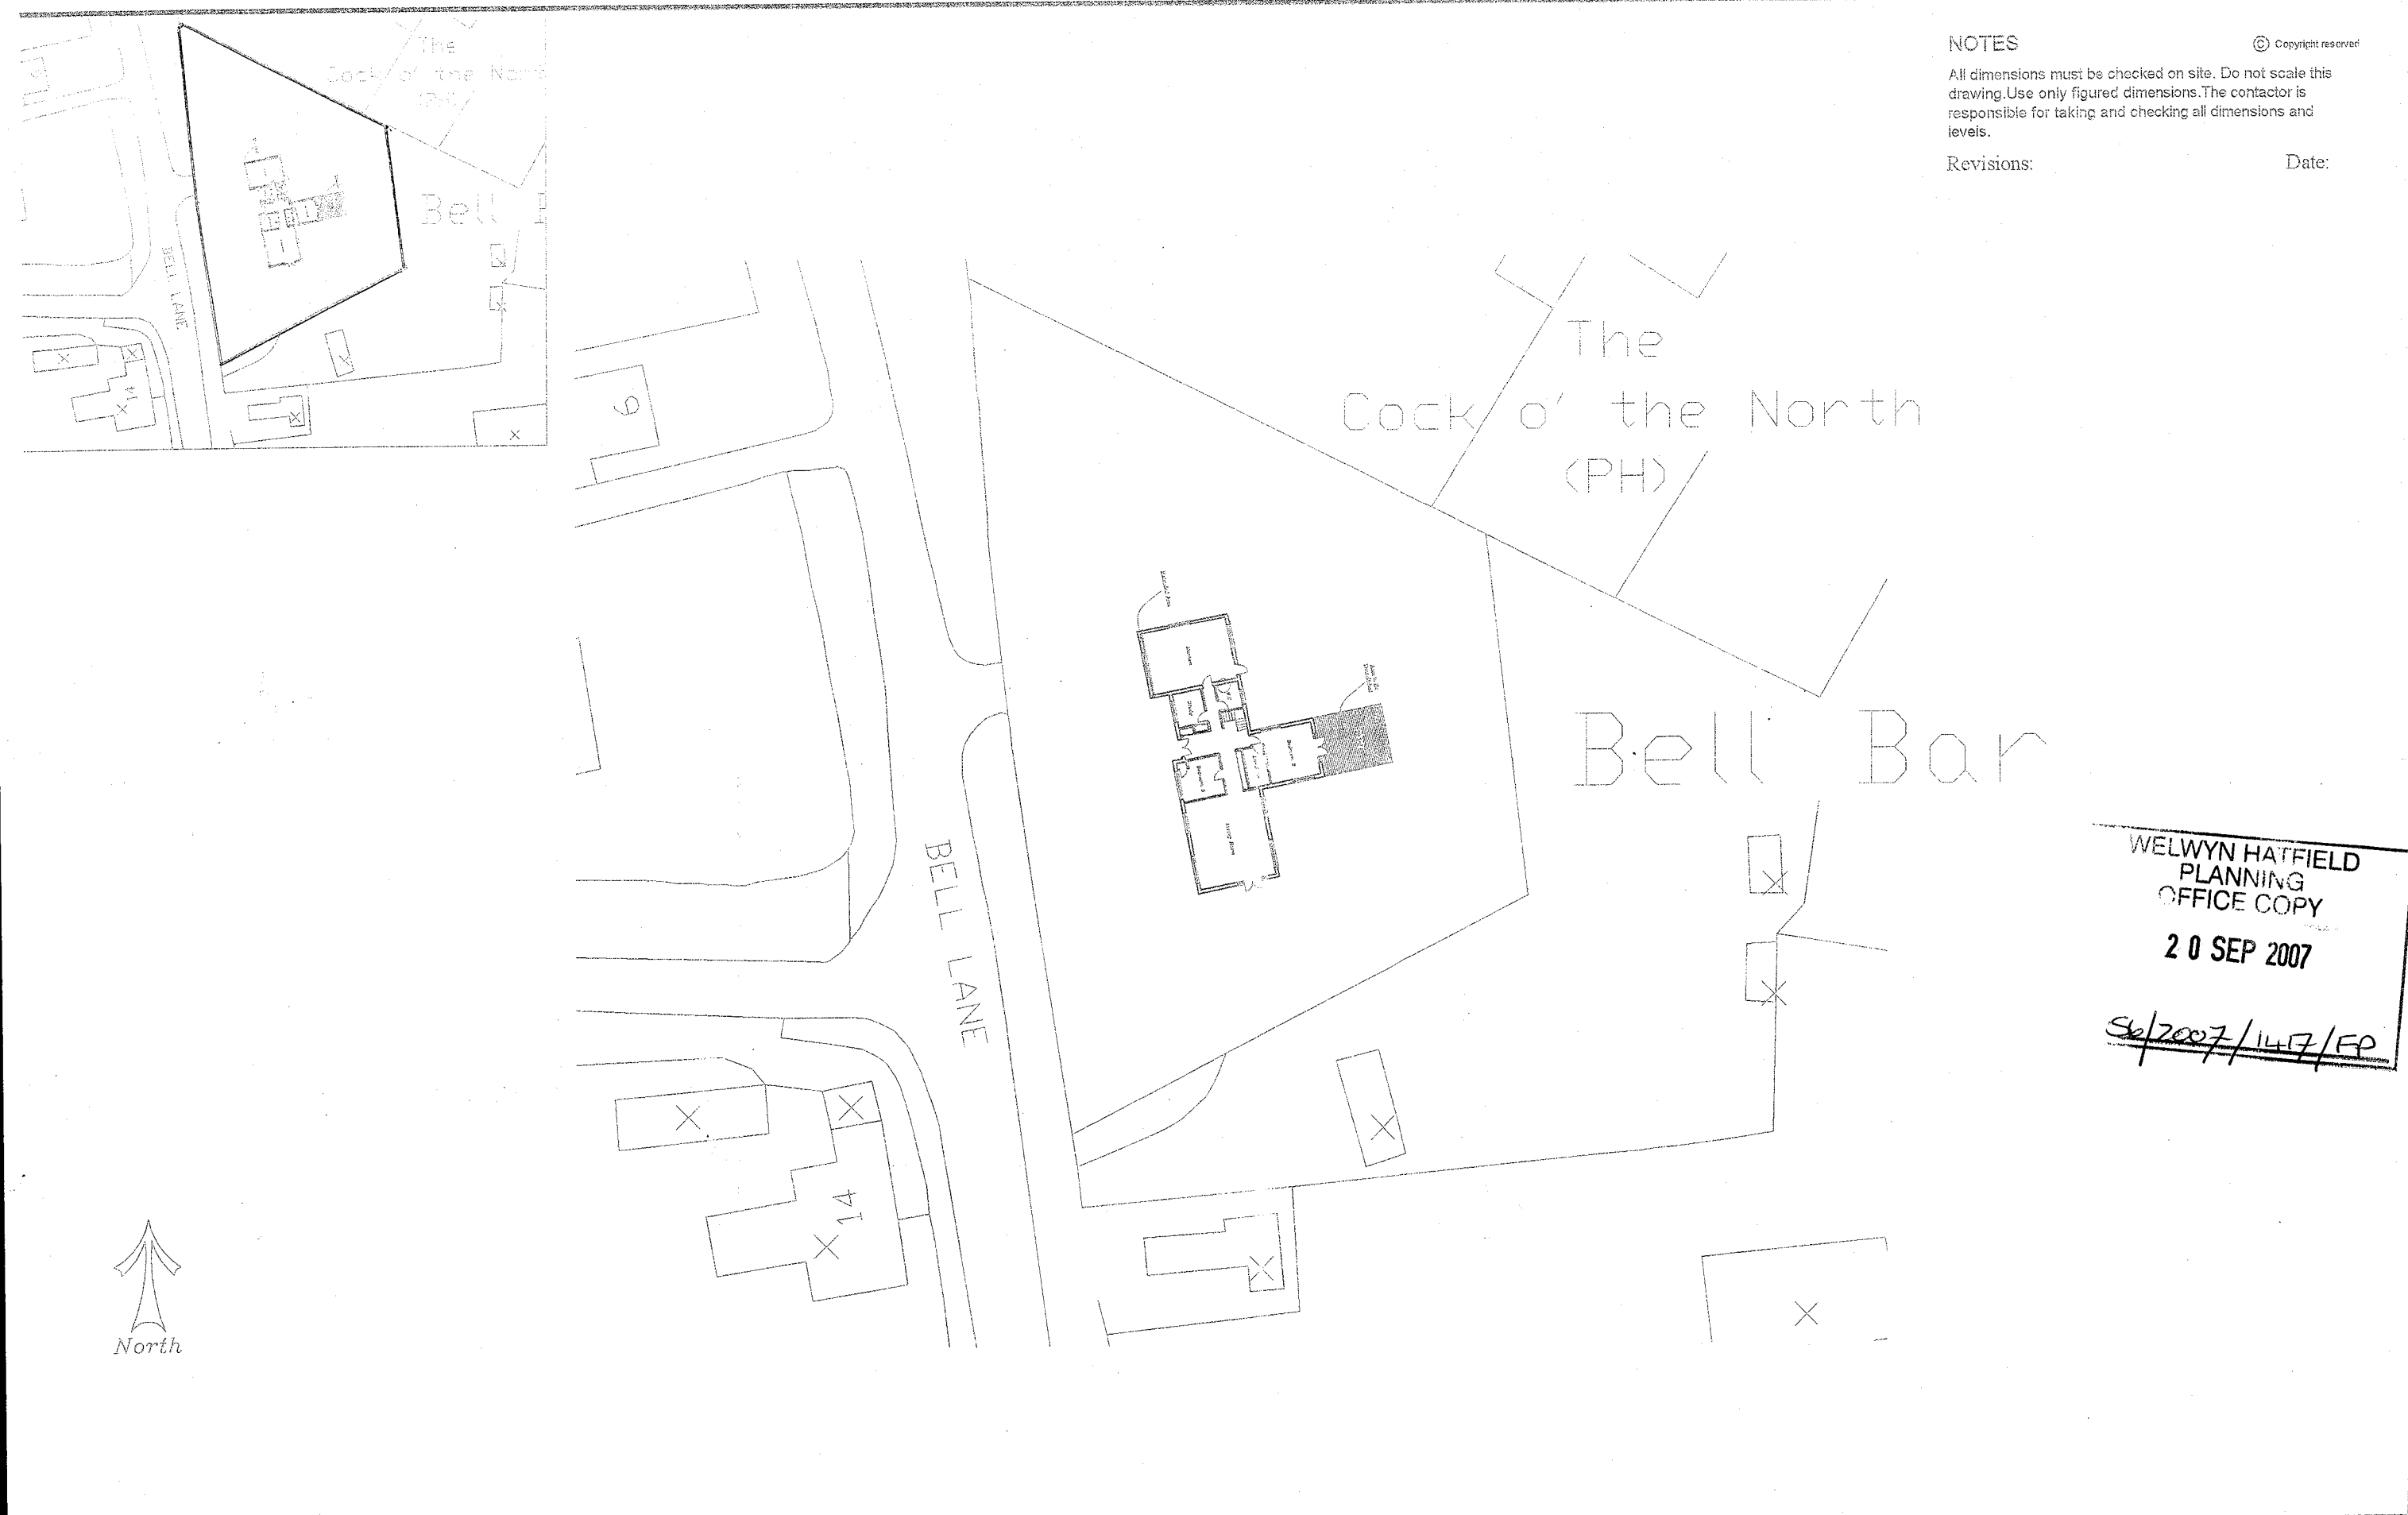

WELWYN HATFIELD
 PLANNING
 OFFICE COPY
 20 SEP 2007
 S6/2007/147/EP

Paul Samson
 Chartered Surveyors
 12 Old Park Ridings
 Grange Park, London, N21 2EU
 Tel. 020 8350 6070
 Fax. 020 8482 1164
 E mail: plansam@hotmail.com



Project:
 The Forge
 5 Bell Lane
 Brookmans Park
 Herts AL9 7AY

Client:

Drawing Title:
 Proposed 2 Storey Extension
 Site Plan 1:500
 Location Plan 1:1250

Drawing Status:
 Planning

Rev:			
Scale:	Date:	Drawn :	Checked :
	Dec. 06	BS/PKS	
Dwg. No.:	1239 - 05a		Rev.