





Note

This drawing is not to be scaled. Use figured dimensions only. All dimensions are to be checked on site and any discrepancies, errors or omissions are to be reported to the architect prior to commencement of works.



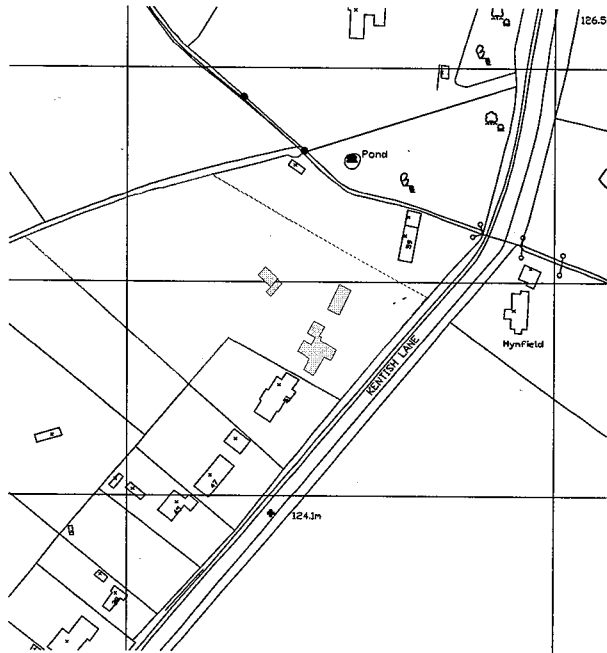


Site Plan Existing scale 1:1250

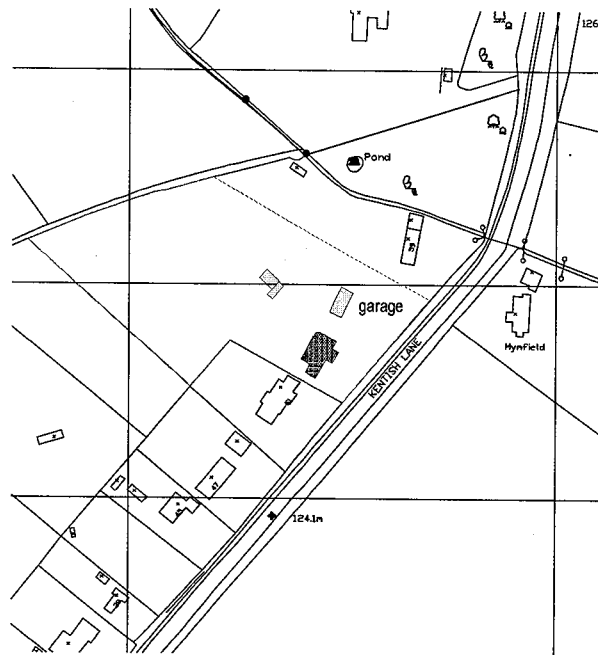-  Existing Site Boundary
-  Existing House & outbuildings



Site Plan Proposed scale 1:1250

-  Existing Site Boundary
-  Proposed House
-  Outbuildings to be retained

WELWYN HATFIELD
 PLANNING
 OFFICE COPY
 17 AUG 2007
 No: 07-1242

For Planning Purposes Only

BB PARTNERSHIP LTD

CHARTERED ARCHITECTS

THE TRAFALGAR, 17 READINGTON STREET, LONDON N1 8DH
 TEL : 020 7336 8555 FAX : 020 7336 8777
 e-mail : architect@bbpartnership.co.uk

© 2007 BB PARTNERSHIP LIMITED
 ALL RIGHTS RESERVED

project	53 Kentish Lane Dormers	date	10.08.07	scale	1:1250	drawn by	KS
drawing	EXISTING SITE PLAN	drwg. no	ELP_100	rev	rev	rev	rev
				rev	rev	rev	rev

do not scale . check all dimensions on site ©