

WELWYN HATFIELD
 PLANNING
 OFFICE COPY
 13 AUG 2007
 No: 56/07/1218/FP

Revision	Date	Details
Project Proposed Aldi Store Comet Square Hatfield		
Client Aldi Stores Ltd		
Drawing Title Proposed Shop Front Location Plan		
Job No 1944	Drawing No 01	Revision
Date 26/06/07	Scale 1:2500 @ A3	Drawn mb
Drawing checked by :-		Revision checked by :-




CHARTERED
 ARCHITECTS



AK HARRIS
 PARTNERSHIP

THE STUDIO 101 LONDON ROAD READING RG1 5BY
 TEL: 0118 9507700 FAX: 0118 9568642
 Reading . Wakefield . Milton Keynes . Manchester

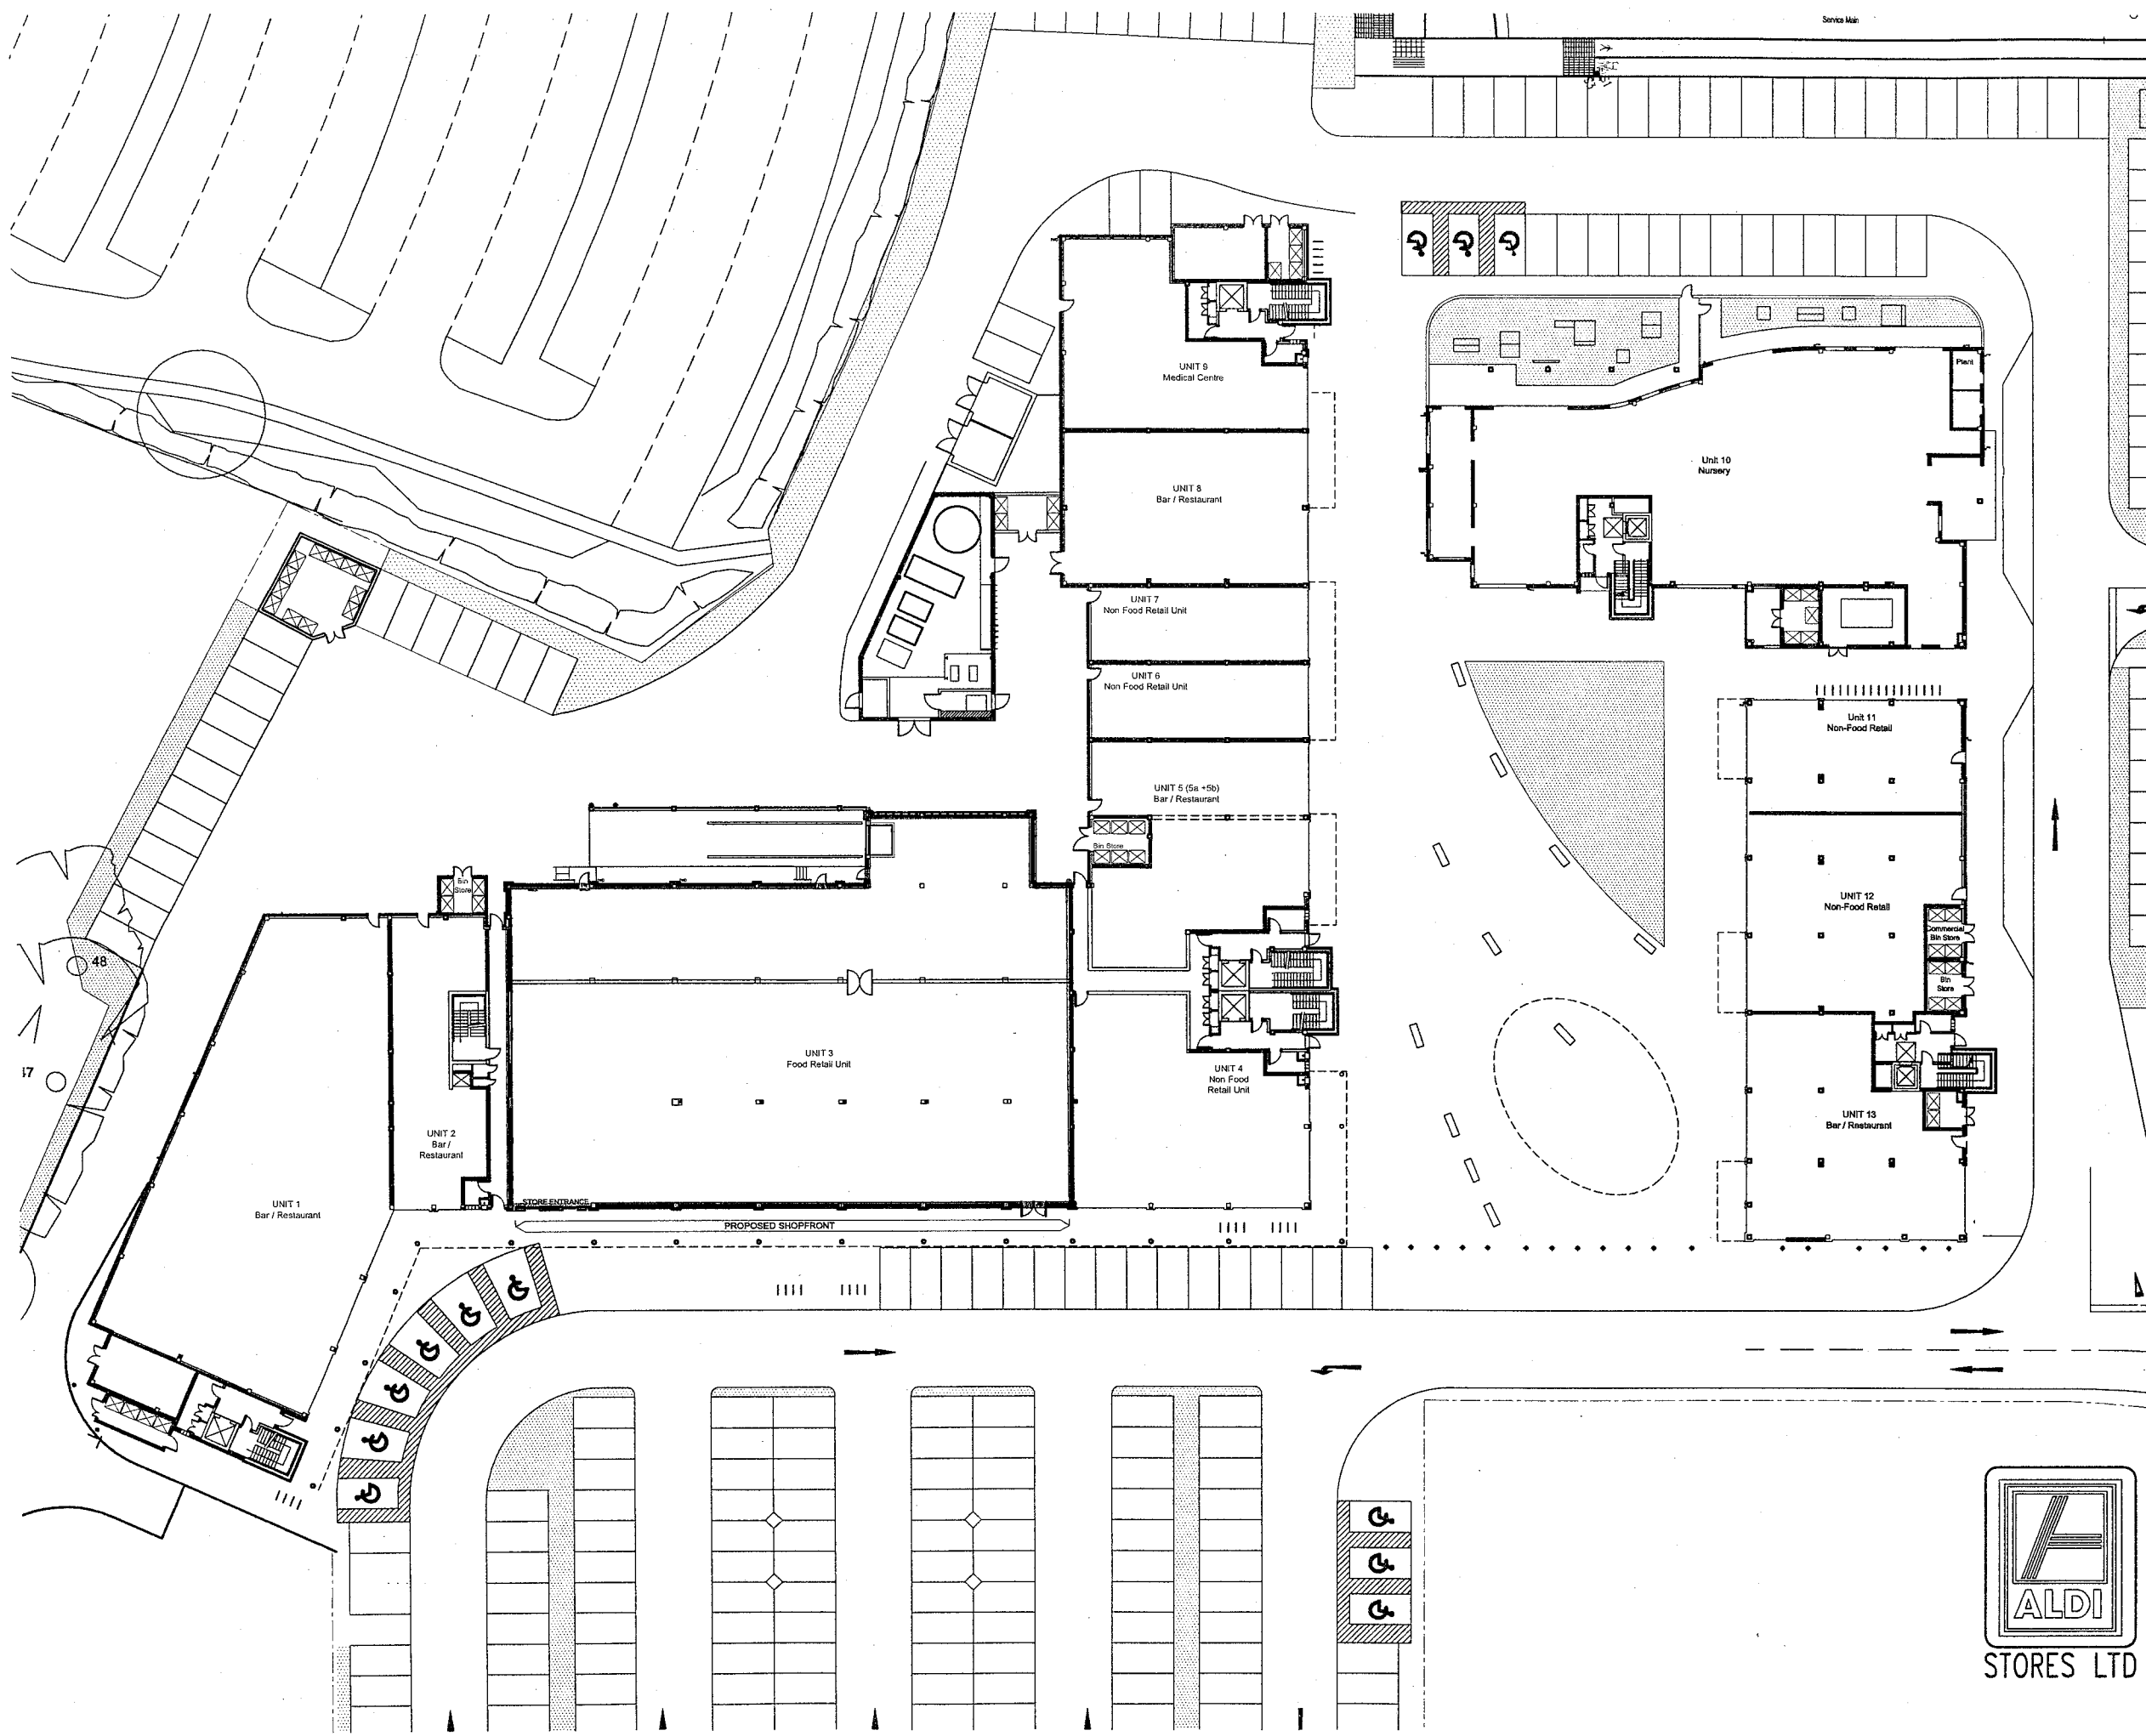

WELWYN HATFIELD
 PLANNING
 OFFICE COPY
 13 AUG 2007
 No: 56/07/1218/FP

Revision	Date	Details
Project Proposed Aldi Store Comet Way Hatfield		
Client Aldi Stores Ltd		
Drawing Title Proposed Shop Front Site Plan		
Job No 1944	Drawing No 02	Revision A
Date 20/07/07	Scale 1:500 @A3	Drawn mb
Drawing checked by :-		Revision checked by :-



CHARTERED ARCHITECTS
AK HARRIS
 PARTNERSHIP

THE STUDIO 101 LONDON ROAD READING RG1 5BY
 TEL: 0118 9507700 FAX: 0118 9568642
 Reading . Wakefield . Milton Keynes . Manchester