

**Note**

This drawing is not to be scaled. Use figured dimensions only. All dimensions are to be checked on site and any discrepancies, errors or omissions are to be reported to the architect prior to commencement of works.

WELWYN HERTFORDSHIRE  
PLANNING  
OFFICE COPY  
- 2 APR 2007  
No: 56/2007/543/FP


**BB PARTNERSHIP LTD**  
ARCHITECTS

THE TRAFALGAR . 17 REMINGTON STREET . LONDON N1 8DH  
TEL . 020 7336 8555 FAX . 020 7336 8777  
e-mail . architect@bbpartnership.co.uk

© 2007 BB PARTNERSHIP LIMITED  
ALL RIGHTS RESERVED

project	DORMERS, KENTISH LANE BROOKMAN'S PARK, HERTS.	date	03/07	scale	1:1250 @ A3	drawn by	
drawing	SITE PLAN	drwg. no	ELP -10	rev			

do not scale . check all dimensions on site ©

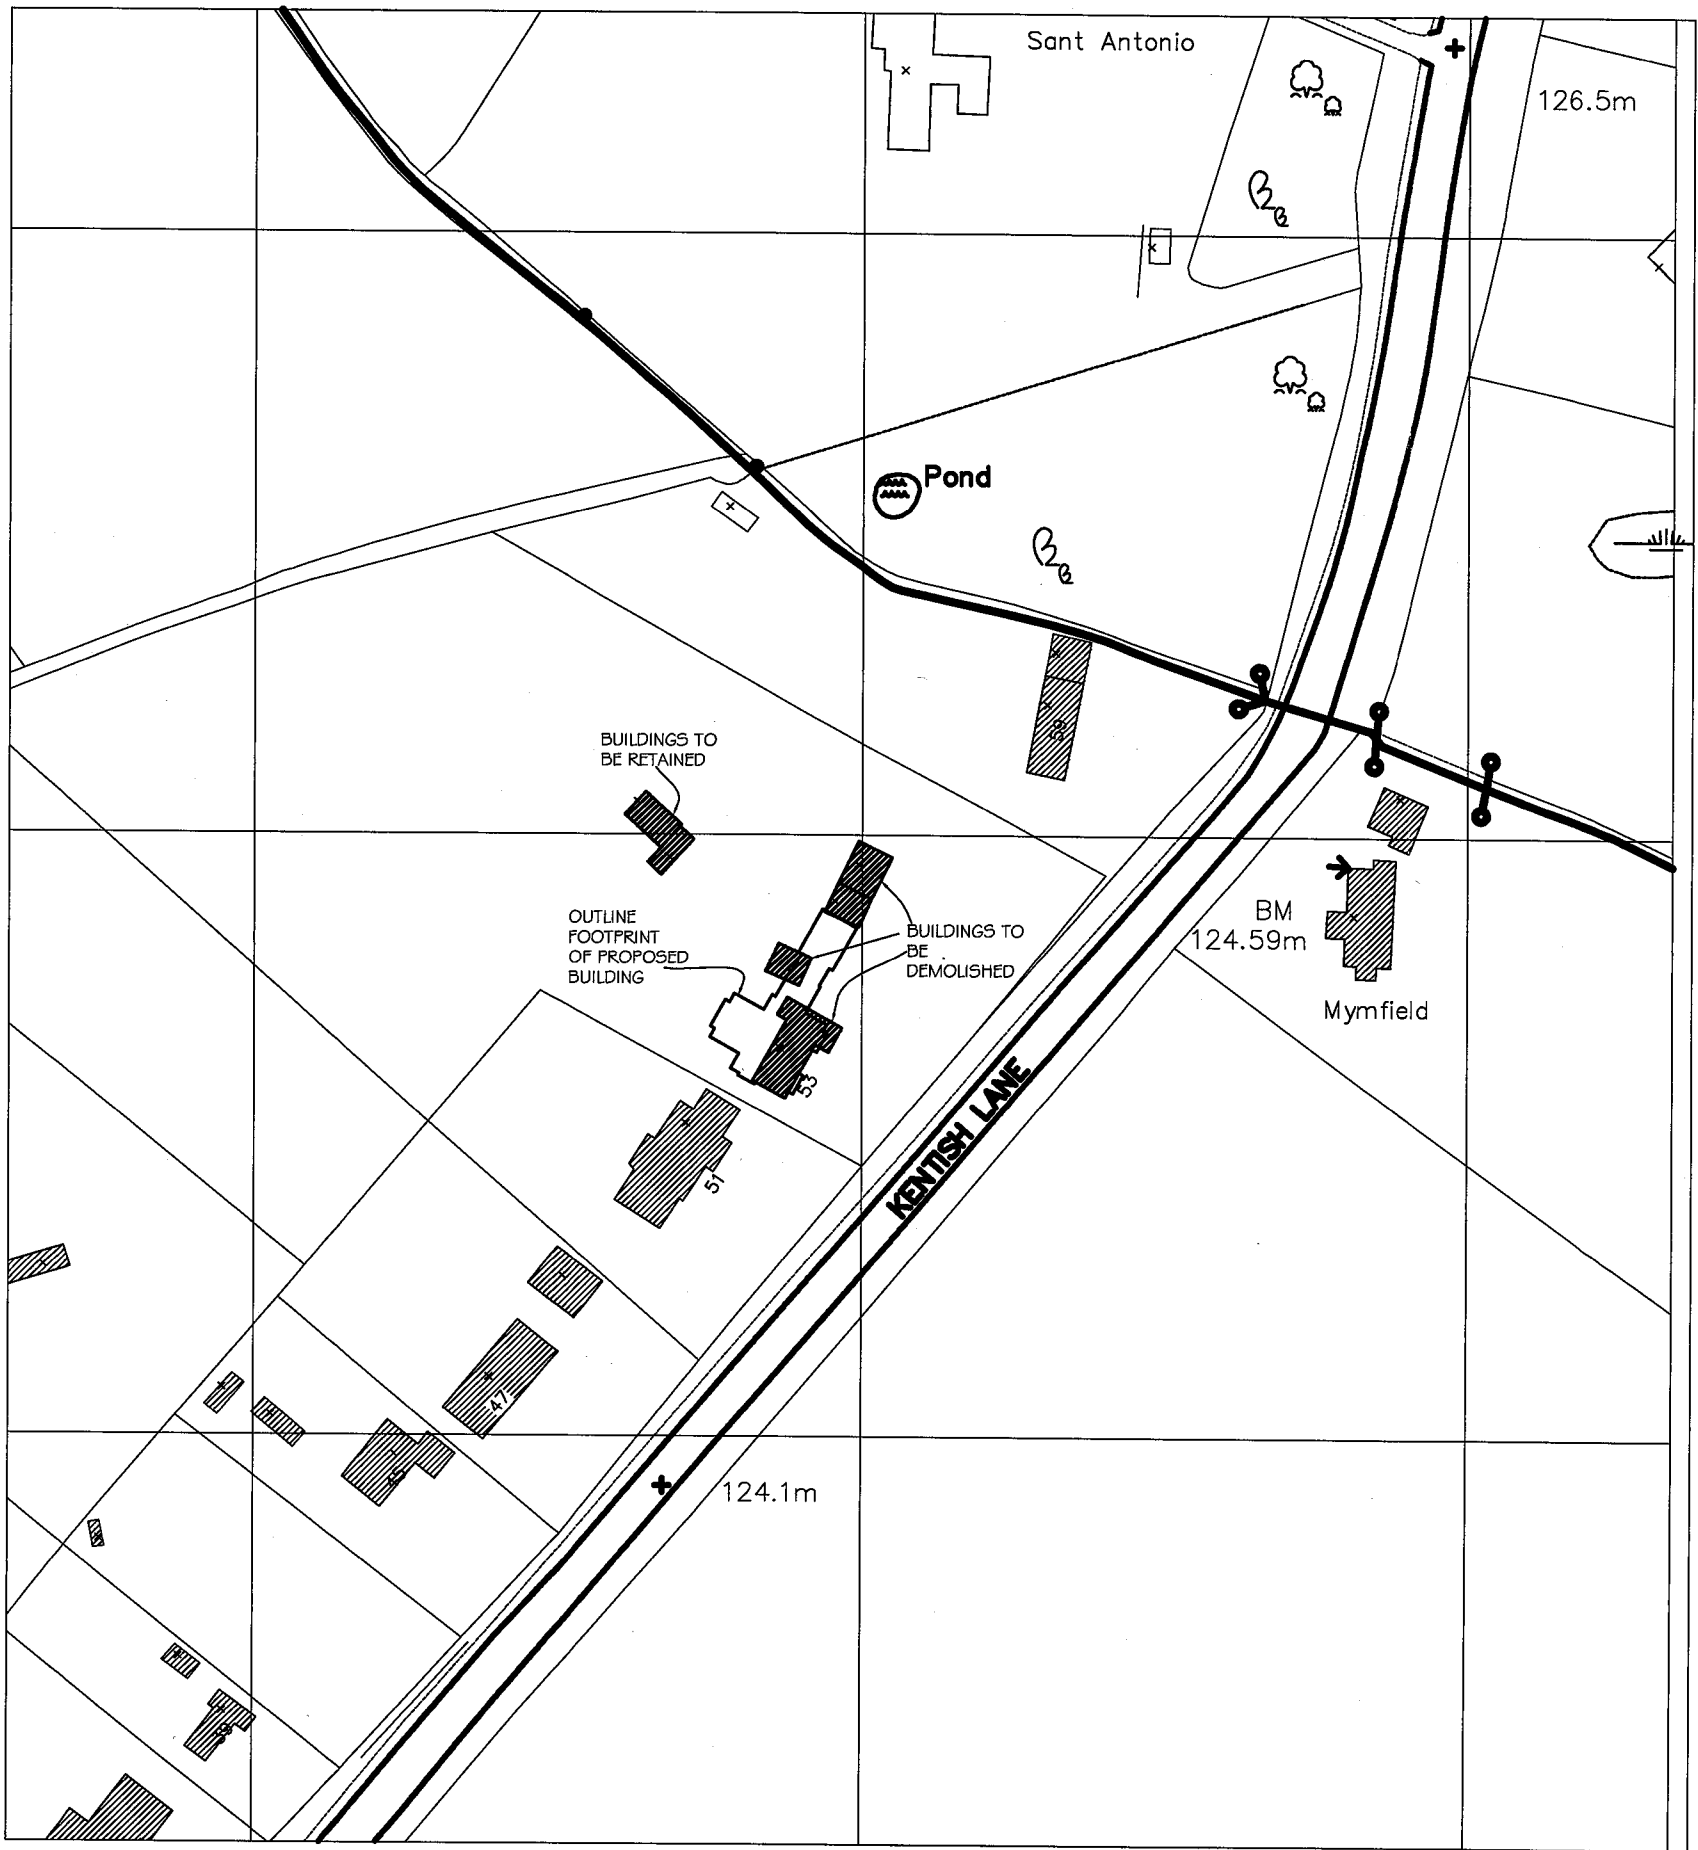

**Note**

This drawing is not to be scaled. Use figured dimensions only. All dimensions are to be checked on site and any discrepancies, errors or omissions are to be reported to the architect prior to commencement of works.

INFORMATION SHEET  
 PLANNING  
 OFFICE COPY  
 - 2 APR 2007  
 No: 36/2007/543/FP

SITE PLAN SHOWS EXISTING BUILDINGS & OUTLINE OF PROPOSED NEW HOUSE & GARAGE.

**BB PARTNERSHIP LTD**  
 ARCHITECTS

THE TRAFALGAR . 17 REMINGTON STREET . LONDON N1 8DH  
 TEL . 020 7336 8555 FAX . 020 7336 8777  
 e-mail . architect@bbpartnership.co.uk

© 2007 BB PARTNERSHIP LIMITED  
 ALL RIGHTS RESERVED

project	DORMERS, KENTISH LANE BROOKMAN'S PARK, HERTS.	date	03/07	scale	1:1250 @ A3	drawn by	
drawing	SITE PLAN 2	drwg. no	ELP 12	rev			

do not scale . check all dimensions on site ©