

NOTES


© Copyright reserved

All dimensions must be checked on site. Do not scale this drawing. Use only figured dimensions. The contractor is responsible for taking and checking all dimensions and levels.


Revisions:

Date:

BELL LANE

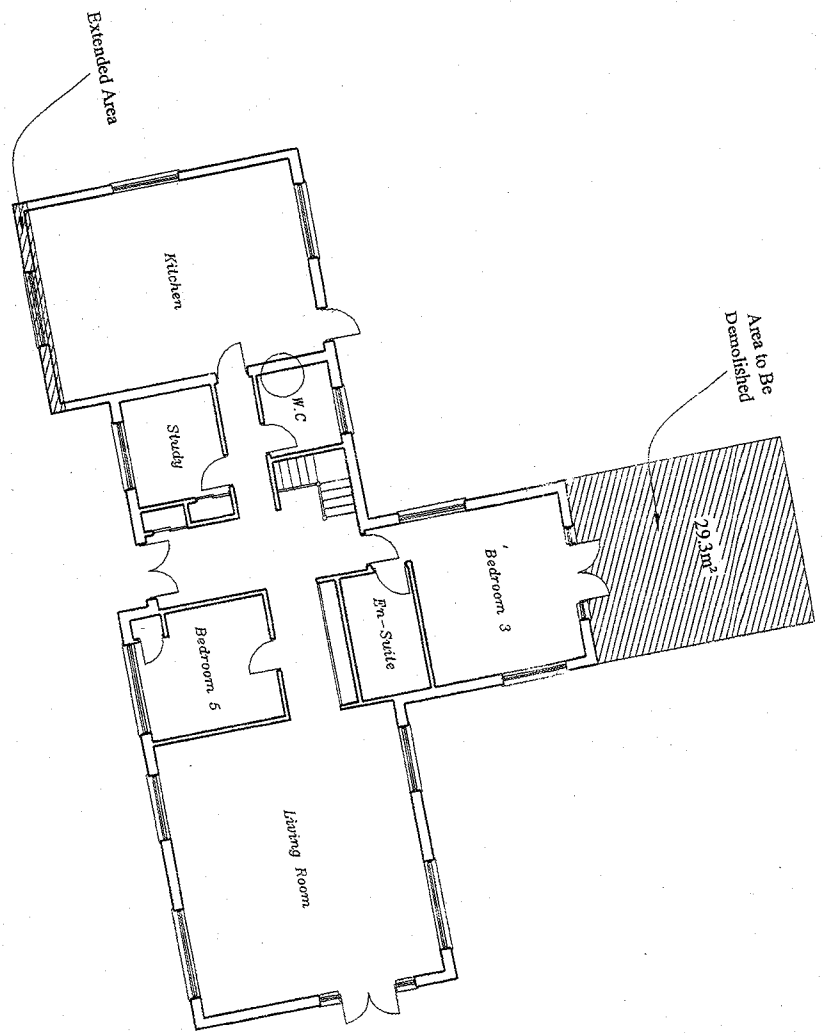

BELL

 

North

WELWYN HATFIELD
 PLANNING
 29 MAR 2007
 No. *SG/2007/SU/FP*

Paul Samson
 Chartered Surveyors
 12 Old Park Ridings
 Grange Park, London, N21 2EU
 Tel. 020 8356 6070
 Fax. 020 8482 1164
 E mail: plansam@hotmail.com




Project:
 The Forge
 5 Bell Lane
 Brookmans Park
 Herts AL9 7AY

Client:

Drawing Title:
 Proposed 2 Storey Extension
 Site Plan 1:200

Drawing Status:
Planning

Rev:			
Scale:	Date:	Drawn:	Checked:
	Dec. 06	BS/PKS	
Dwg. No.:	Rev.		
1239 - 06			

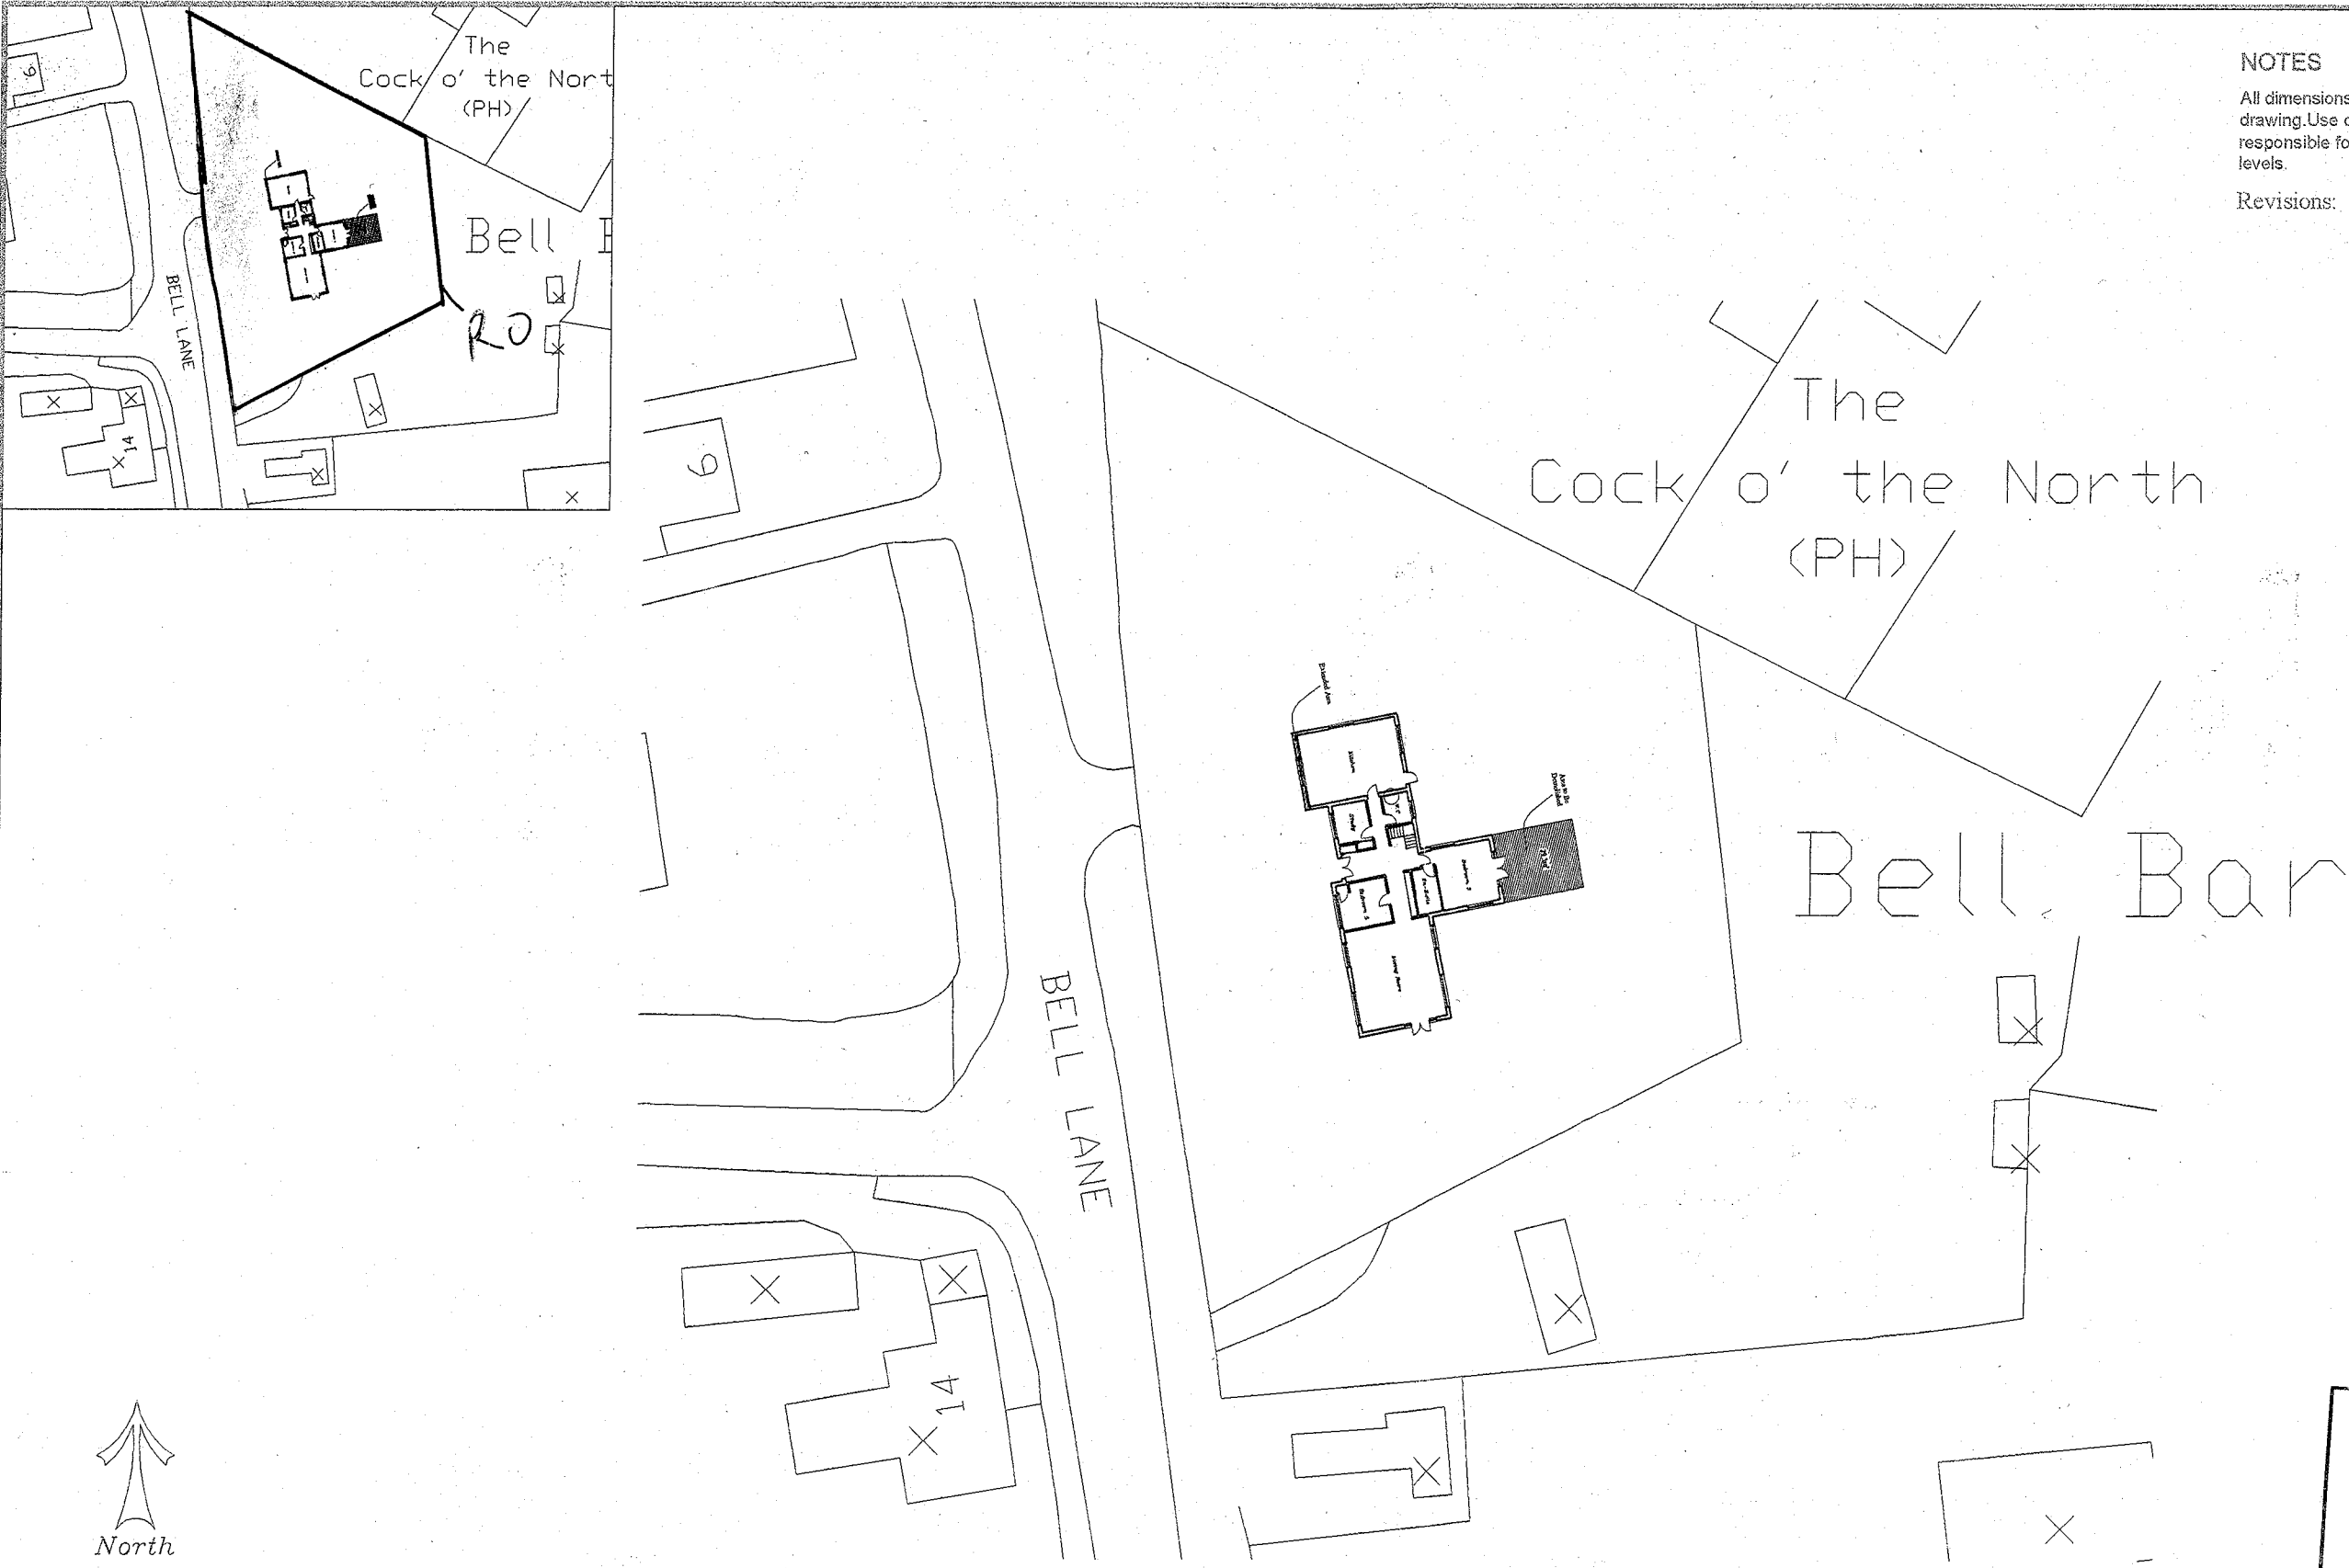

NOTES
 © Copyright reserved
 All dimensions must be checked on site. Do not scale this drawing. Use only figured dimensions. The contractor is responsible for taking and checking all dimensions and levels.
 Revisions: _____ Date: _____

**WELWYN HATFIELD
 PLANNING**
 29 MAR 2007
 No: 56/2007/SU/FP

Paul Samson
 Chartered Surveyors
 17 Old Park Village
 Garage Park, Leighton, St. Albans
 Tel: 01438 2216 2272
 Fax: 01438 2216 1124
 e mail: paul@paulsamson.co.uk

Project:
The Forge
 5 Bell Lane
 Brookmans Park
 Herts AL9 7AY

Client:

Drawing Title:
Proposed 2 Storey Extension
 Site Plan 1:500
 Location Plan 1:1250
 Drawing Status:
Planning

Rev:	Date:	Drawn:	Checked:
Scale:	Dec. 06	BS/PKS	
Dwg. No.:	1239 - 05a		