


Notional position of culverted stream.

Position of culvert.

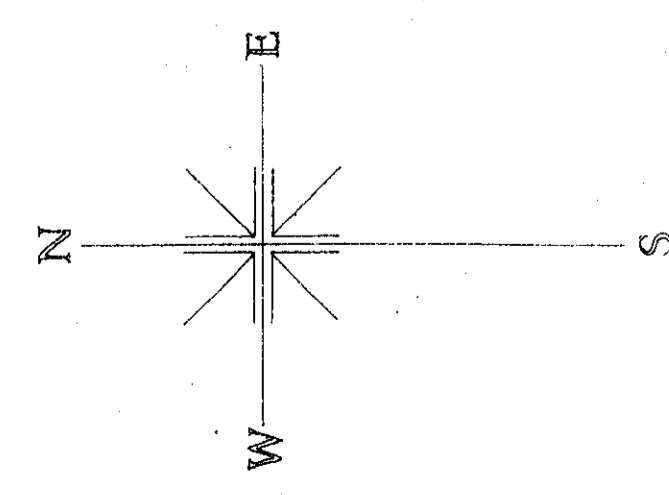

WELWYN HATFIELD COUNCIL
TOWN & COUNTRY PLANNING ACT 1990
PLAN REFERRED TO IN
CONSENT / REFUSAL
DATED 26 OCT 2001

2000/1639

NYN PARK
HERTFORDSHIRE

Drawing Title
**SCHEME V
SITE PLAN**

JULIAN BICKNELL & ASSOCIATES
75 Langley St, Covent Garden, London WC2H 9JA

REV. C: FINISH INFORMATION AREA 11/7/01
REV. B: TERRACE COURT REVISED 10/04/01
REV. A: TERRACE COURT REVISED 02/04/01

Scale: 1:500
205/53

Date: Oct 2000
REV C