


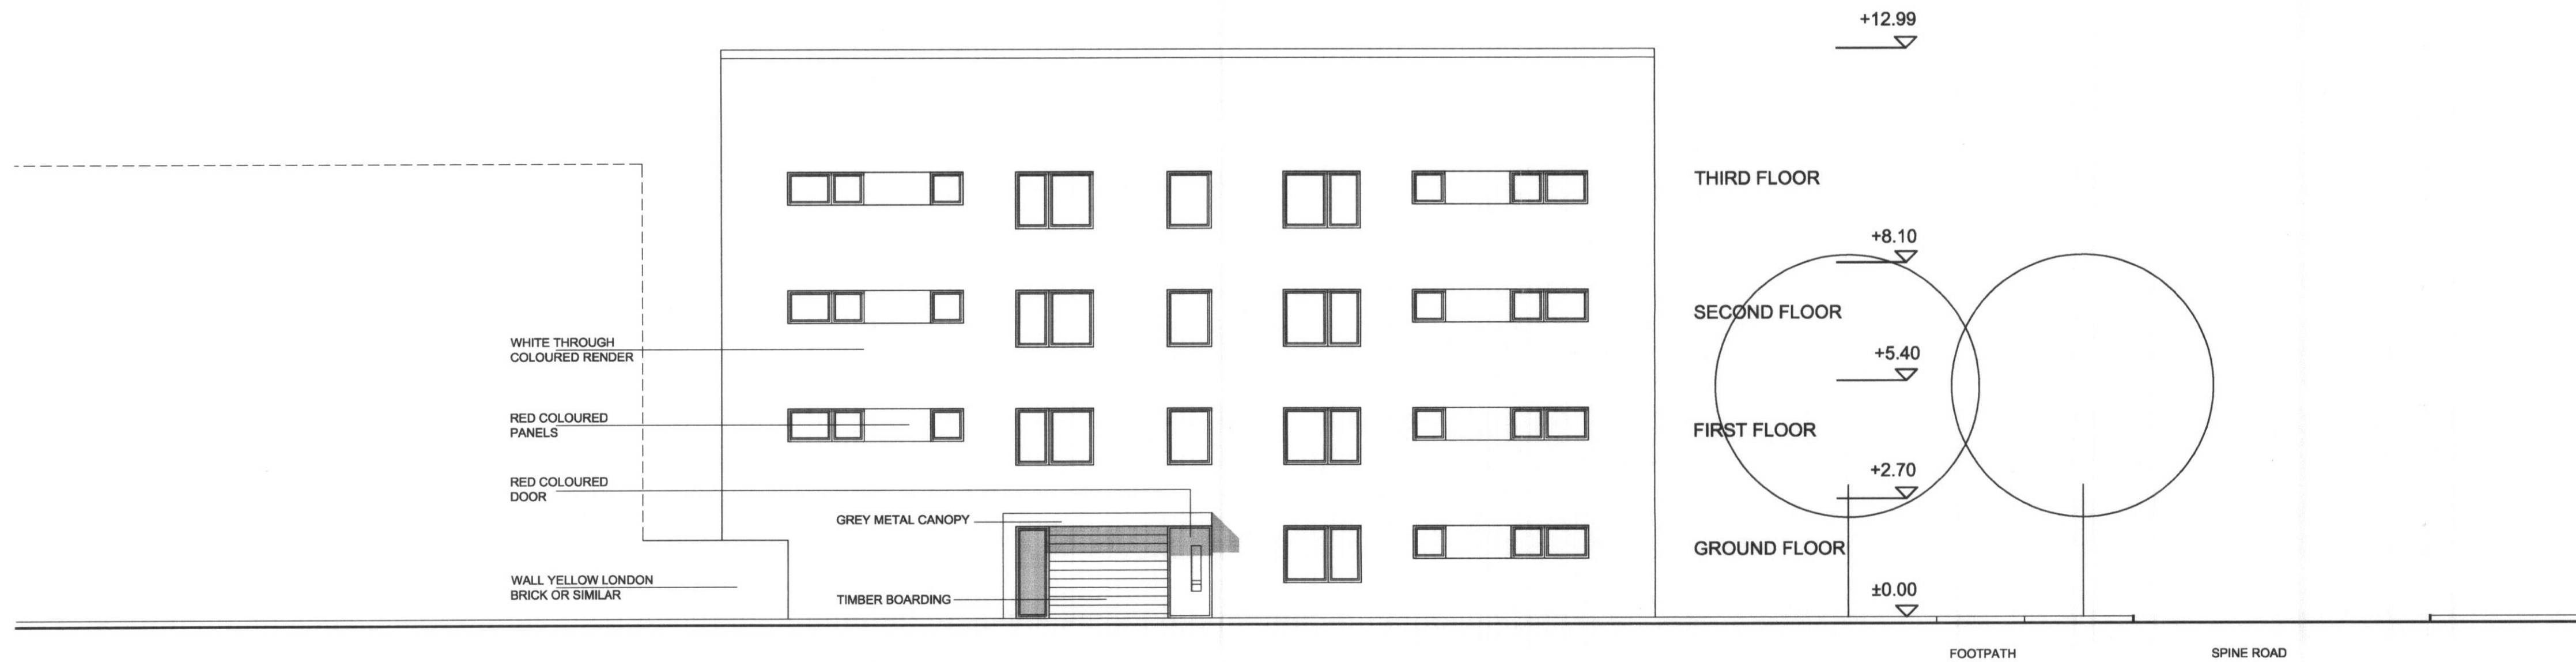


B12 - SOUTH WEST ELEVATION



B12 - NORTH EAST ELEVATION

Responsibility is not accepted for errors made by others in scaling from this drawing. All construction information should be taken from figured dimensions only.

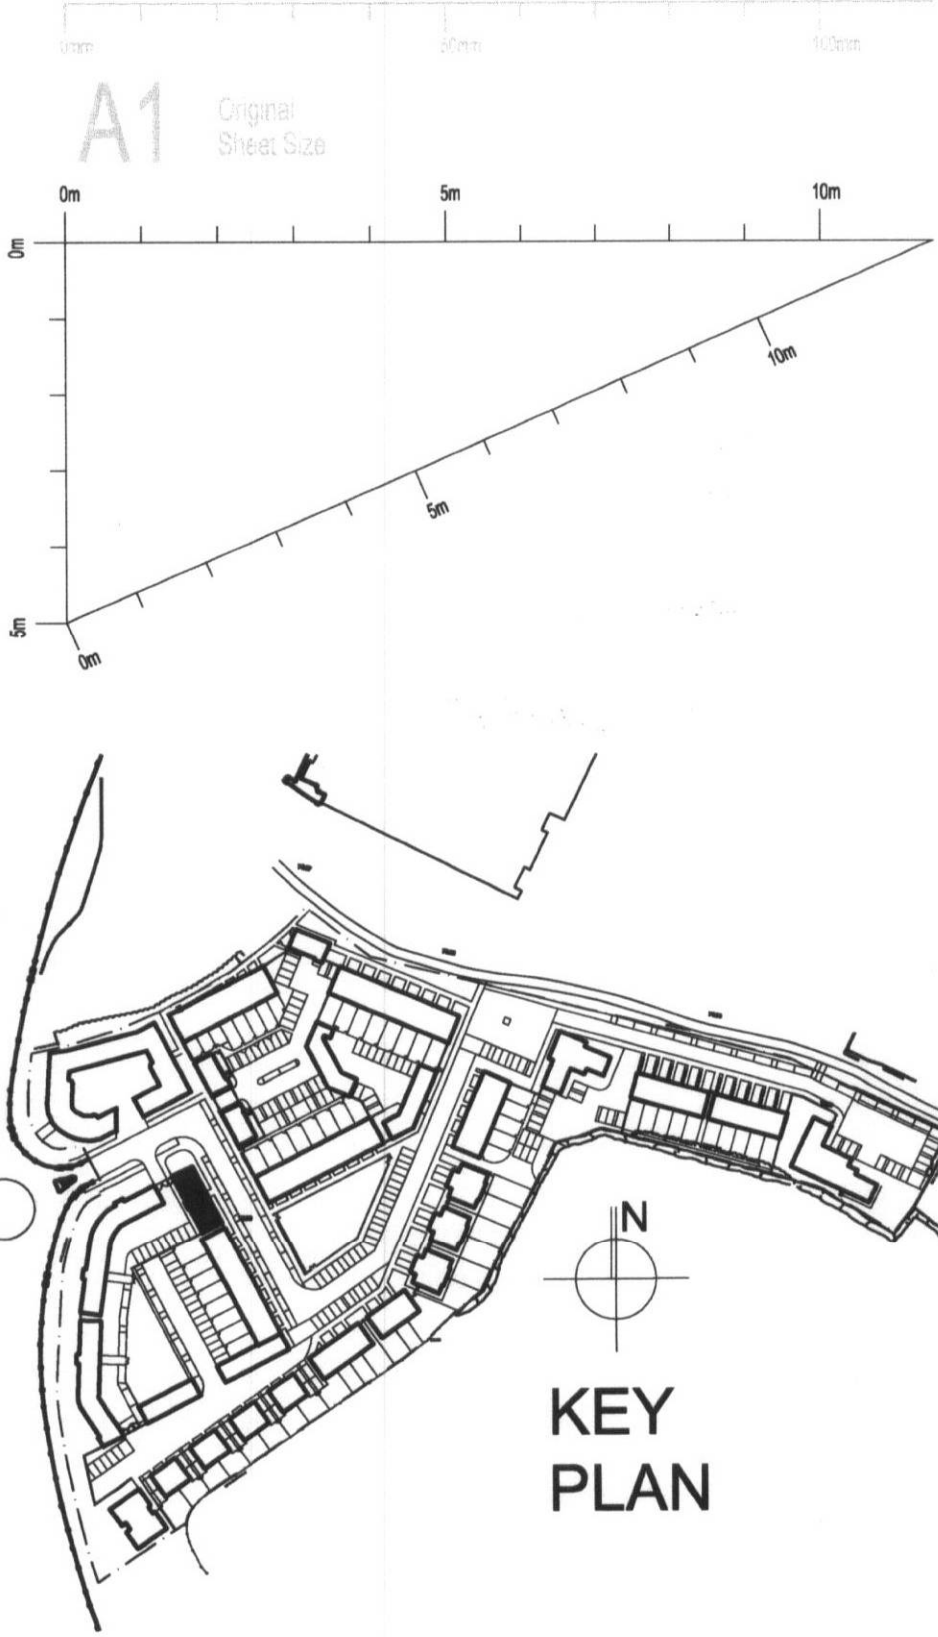

N.B. ALL LEVELS ARE SUBJECT TO FINAL WORKING DRAWING CONFIRMATION.

PLEASE REFER TO SLAB LEVEL PLAN AND CONTEXTUAL ELEVATIONS FOR RESPECTIVE HEIGHTS AOD OF FFL ± 0.0

ISSUED FOR PLANNING

18/03/09	B	JS	COK	TRANSOMS TO WINDOWS. WINDOW BENEATH ENTRANCE CANOPY.
18/07/08	A	CJM	COK	SOUTH WEST ELEVATION UPDATED.
date	rev	name	chk	note

Stride Treglown

Architecture Town Planning Interior Design Building Surveying Landscape Architecture Graphic Design
Promenade House, The Promenade, Clifton Down, Bristol BS8 3NE
T 0117 974 3271 F 0117 974 5207 www.stride-treglown.co.uk

lavignelonssdale

PROJECT
HATFIELD PHASE 4
PLANNING DEPARTMENT
OFFICE COPY
18 MAY 2009
2009/0891

DRAWING TITLE
B12 - SW AND NW ELEVATIONS

DATE JUNE 08	SCALE 1:100 @ A1	DRAWN BY COK	CHECKED BY DJE
DRAWING NUMBER 30985_P(0)_121	REVISION NO. B		