

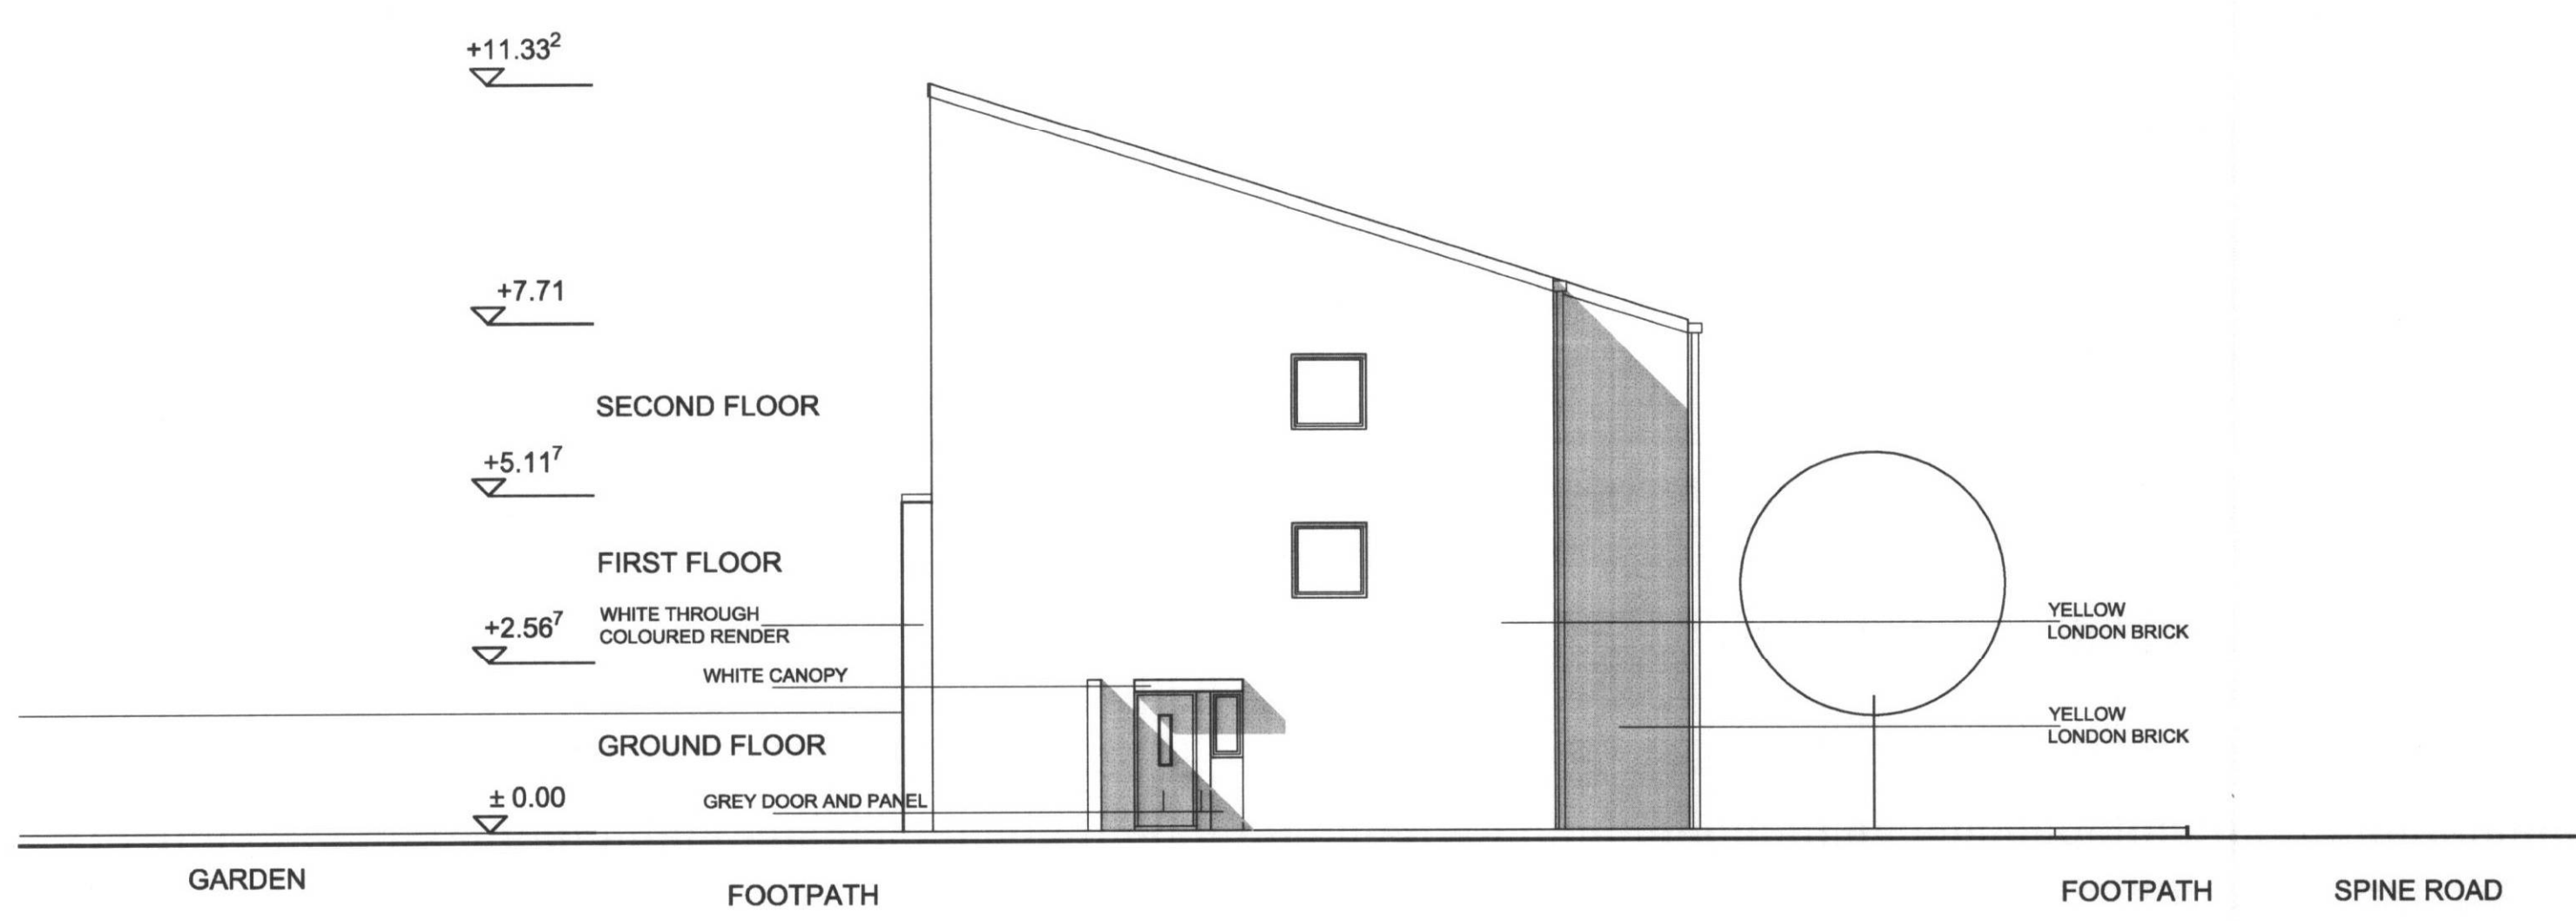


Responsibility is not accepted for errors made by others in scaling from this drawing. All construction information should be taken from figured dimensions only.

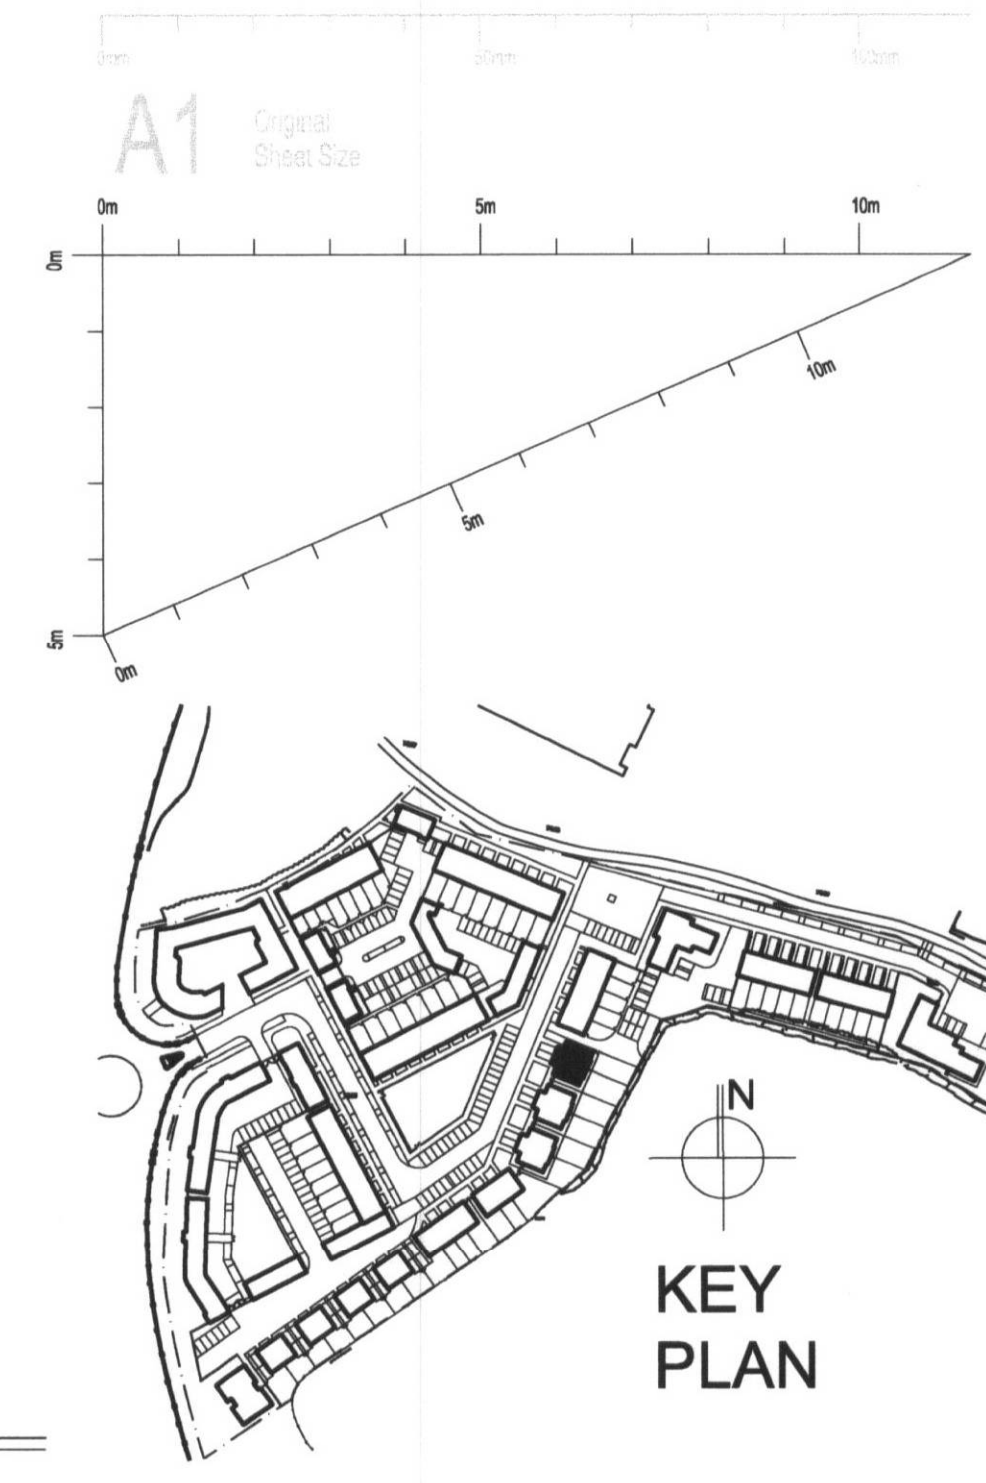


B22 - NORTH EAST ELEVATION

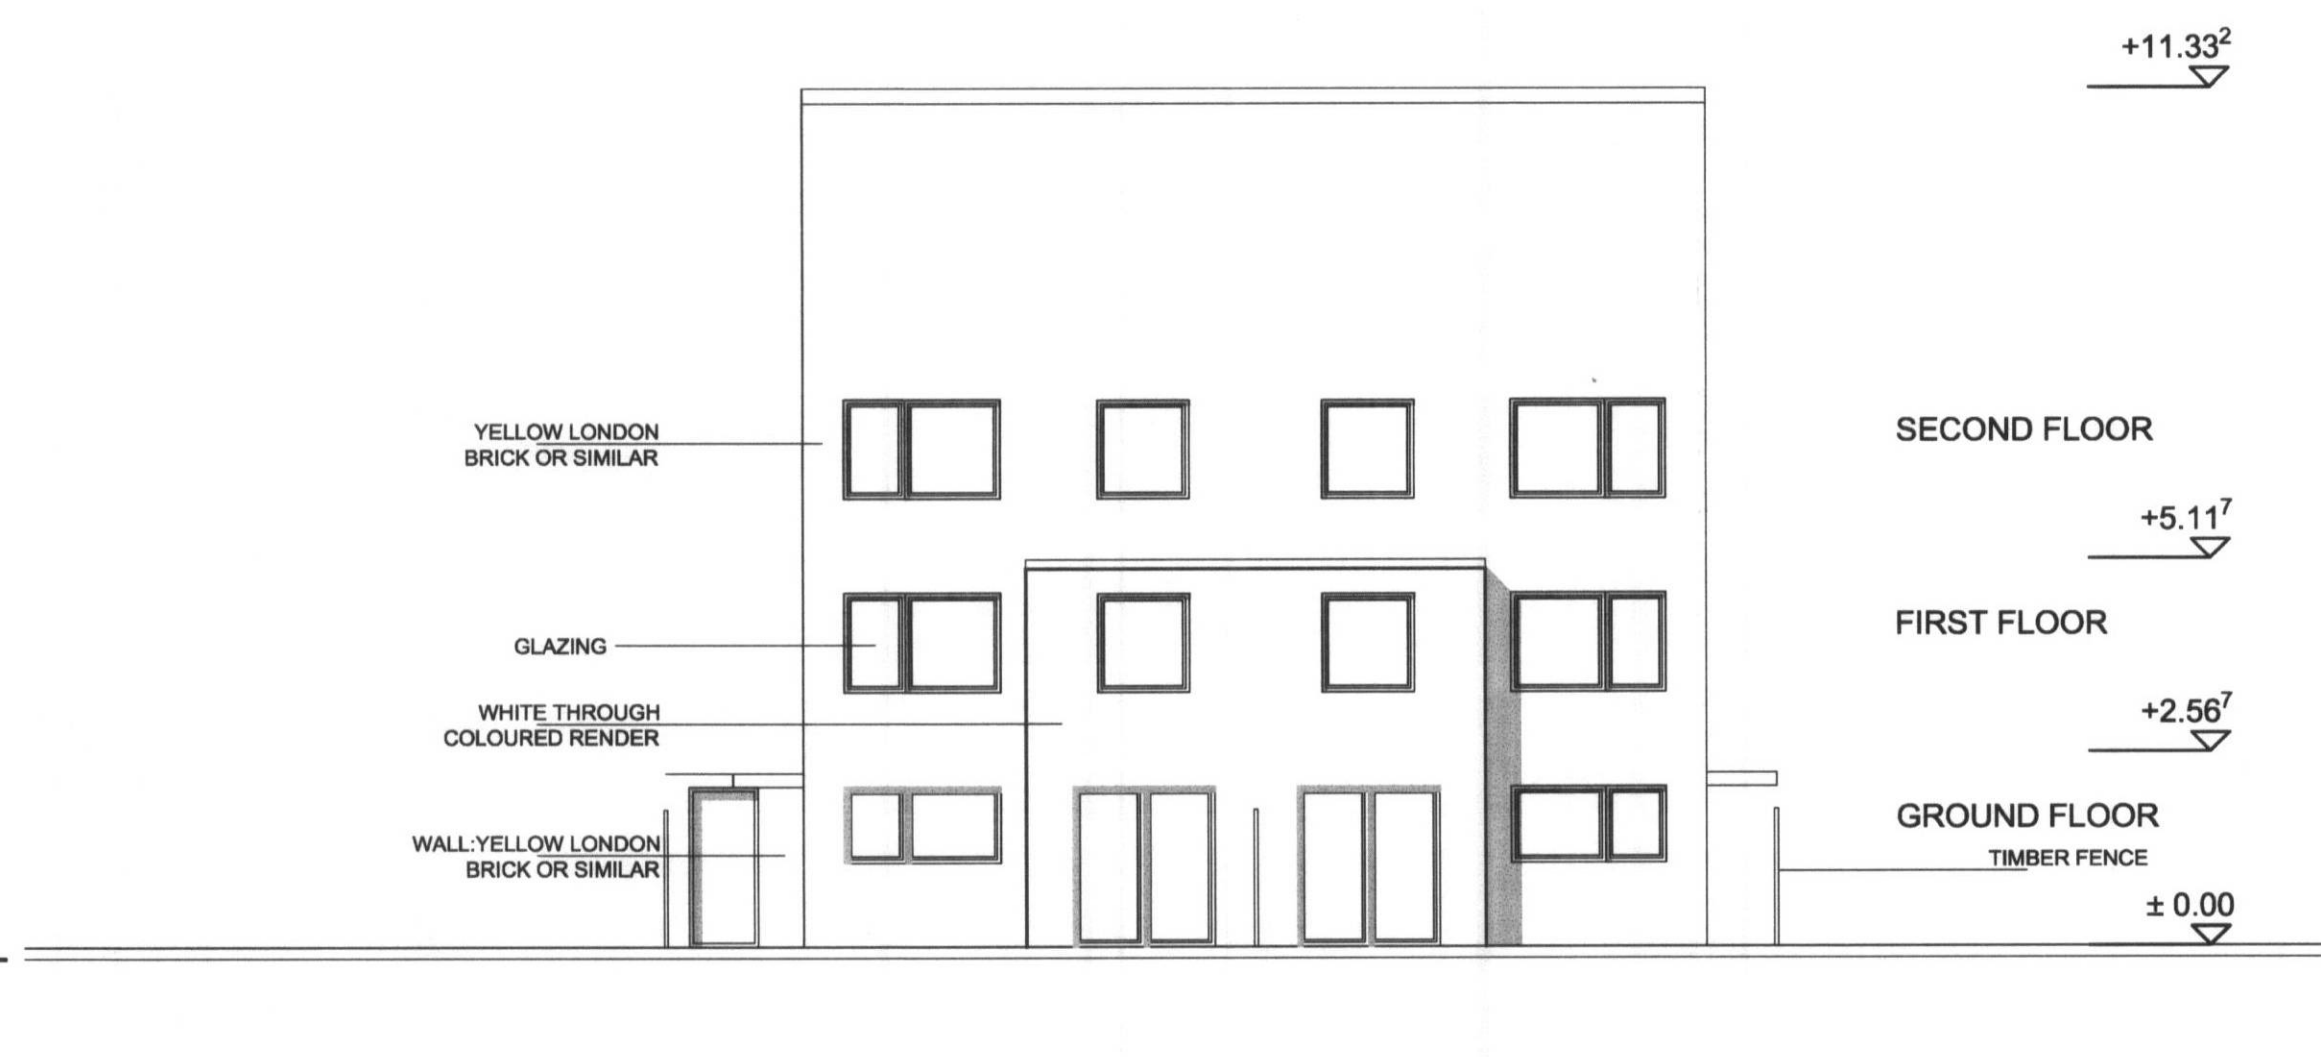

B22 - SOUTH EAST ELEVATION

N.B. ALL LEVELS ARE SUBJECT TO FINAL WORKING DRAWING CONFIRMATION.  
PLEASE REFER TO SLAB LEVEL PLAN AND CONTEXTUAL ELEVATIONS FOR RESPECTIVE HEIGHTS AOD OF FFL ± 0.00

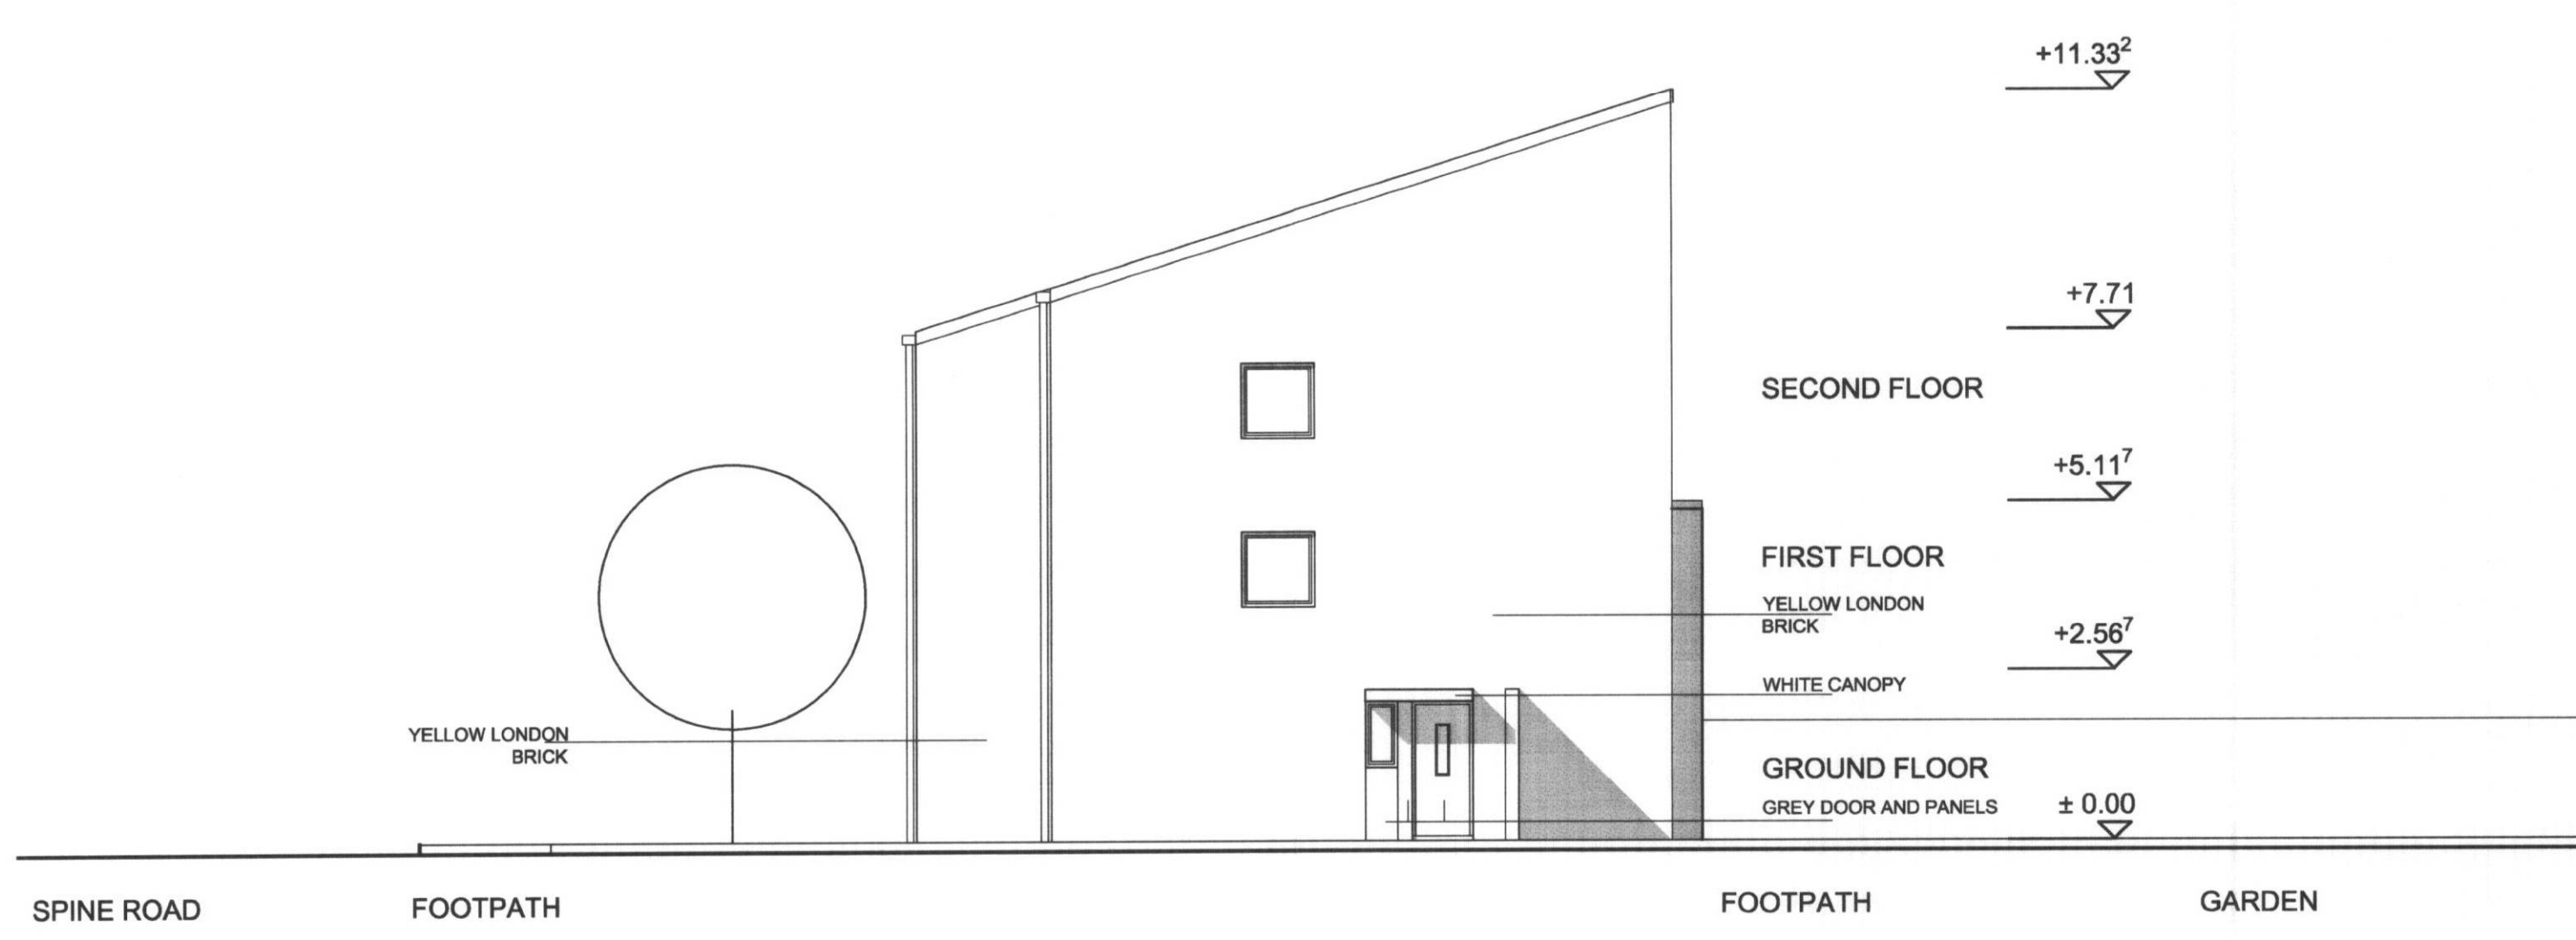

B22 - SOUTH WEST ELEVATION



B22 - NORTH WEST ELEVATION

ISSUED FOR PLANNING  
19/03/09 B JS COK GROUND FLOOR ELEVATIONS UPDATED.  
21/07/08 A CJM COK GROUND FLOOR ELEVATIONS UPDATED.  
date rev name chk note

**Stride Treglown**  
Architecture Town Planning Interior Design Building Surveying Landscape Architecture Graphic Design  
Promenade House, The Promenade, Clifton Down, Bristol BS8 3NE  
T 0117 974 3271 F 0117 974 5207 www.stride-treglown.co.uk

**lavignelonssdale**

PROJECT  
HATFIELD PHASE 4

DRAWING TITLE  
B22 - ELEVATIONS

DATE	SCALE	DRAWN BY	CHECKED BY
JUNE 08	1:100 @ A1	COK	DJE
DRAWING NUMBER	REVISION NO.		
30985_P(0)_221	B		