



B28 - ROOF PLAN

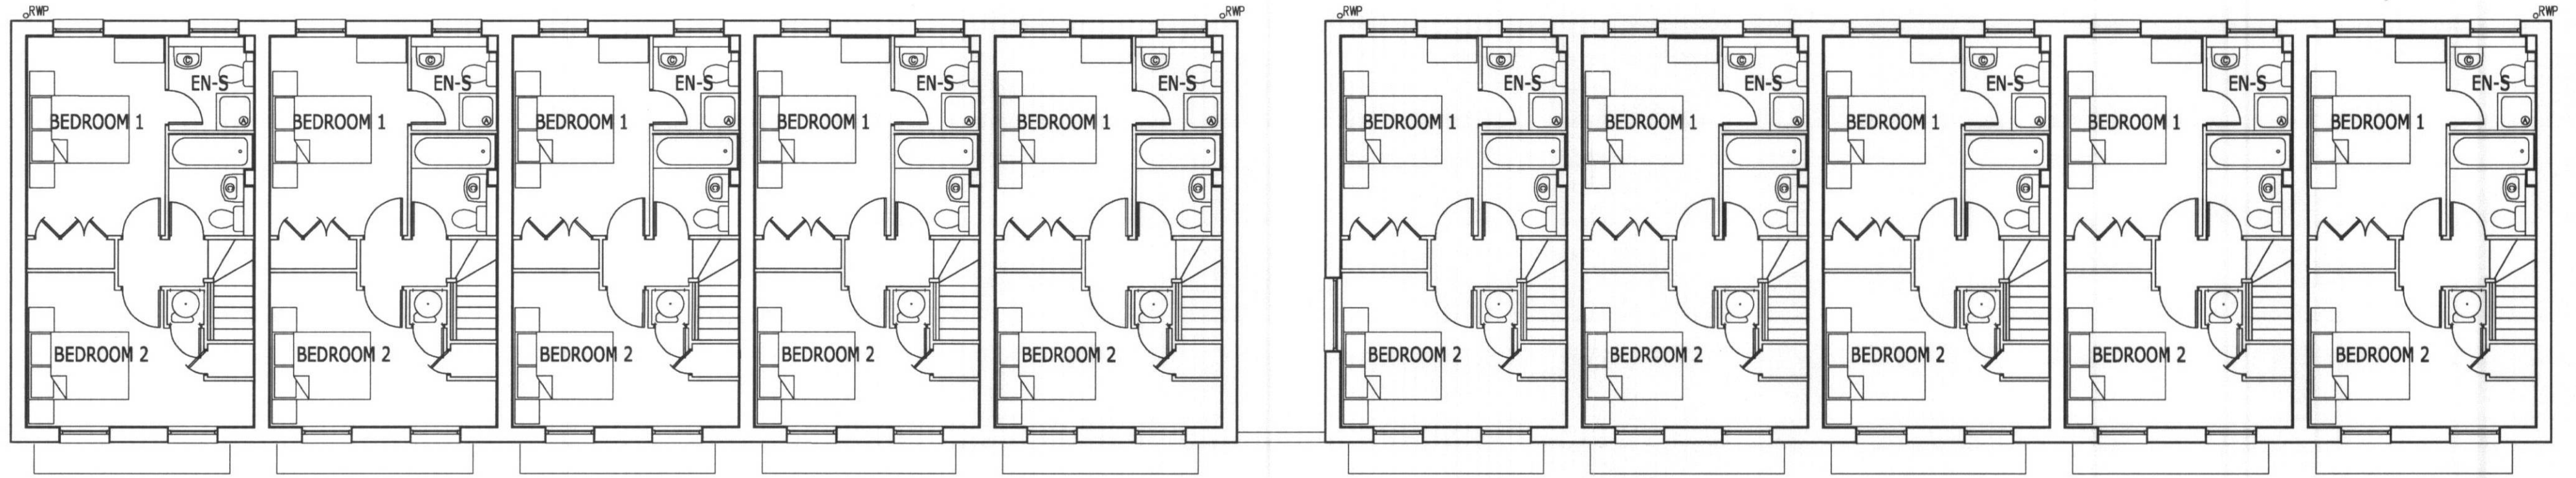

B28 - SECOND FLOOR PLAN

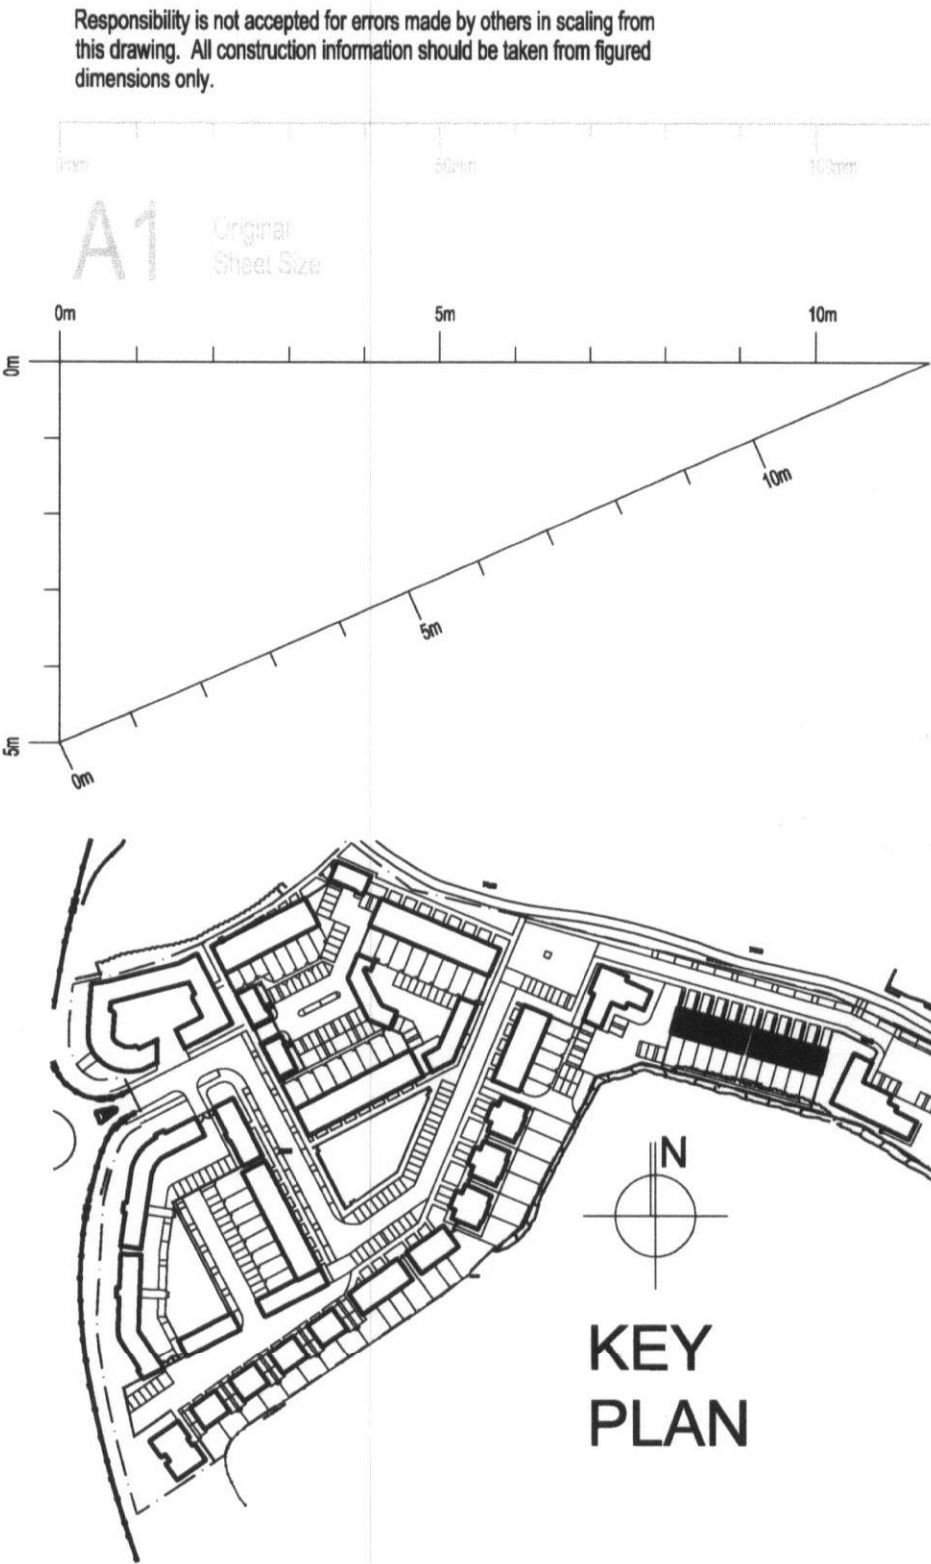

ISSUED FOR PALNNING

09/04/09	B	JS	COK	RWP INDICATED.
15/07/08	A	CJM	COK	PLANNING ISSUE
date	rev	name	chk	note

**Stride Treglown**

Architecture Town Planning Interior Design Building Surveying Landscape Architecture Graphic Design  
Promenade House, The Promenade, Clifton Down, Bristol BS8 3NE  
T 0117 974 3271 F 0117 974 5207 www.stride-treglown.co.uk

**lavignelonsdale**

PROJECT  
**HATFIELD PHASE 4** PLANNING DEPARTMENT  
OFFICE COPY  
**18 MAY 2009**  
**2009/0894**

DRAWING TITLE  
**B28 - SECOND FLOOR AND ROOF PLAN**

DATE JUNE 08	SCALE 1:100	DRAWN BY CJM	CHECKED BY COK
DRAWING NUMBER 30985_P(0)_281	REVISION NO. B		