



Responsibility is not accepted for errors made by others in scaling from this drawing. All construction information should be taken from figured dimensions only.

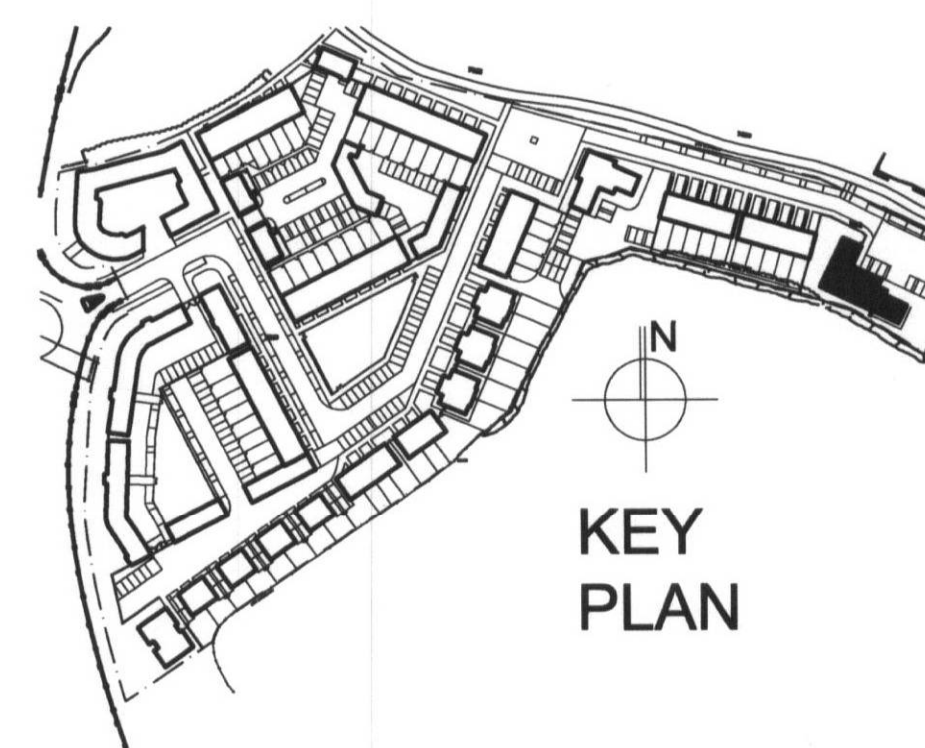


N.B. ALL LEVELS ARE SUBJECT TO FINAL WORKING DRAWING CONFIRMATION.


PLEASE REFER TO SLAB LEVEL PLAN AND CONTEXTUAL ELEVATIONS FOR RESPECTIVE HEIGHTS AOD OF FFL ± 0.00

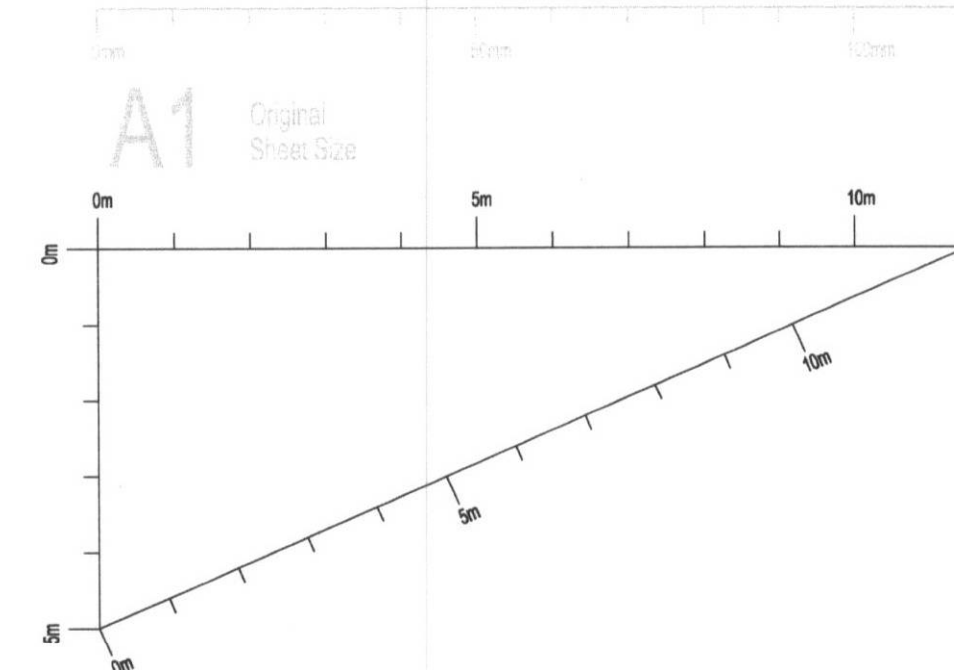


B29 - SOUTH WEST ELEVATION

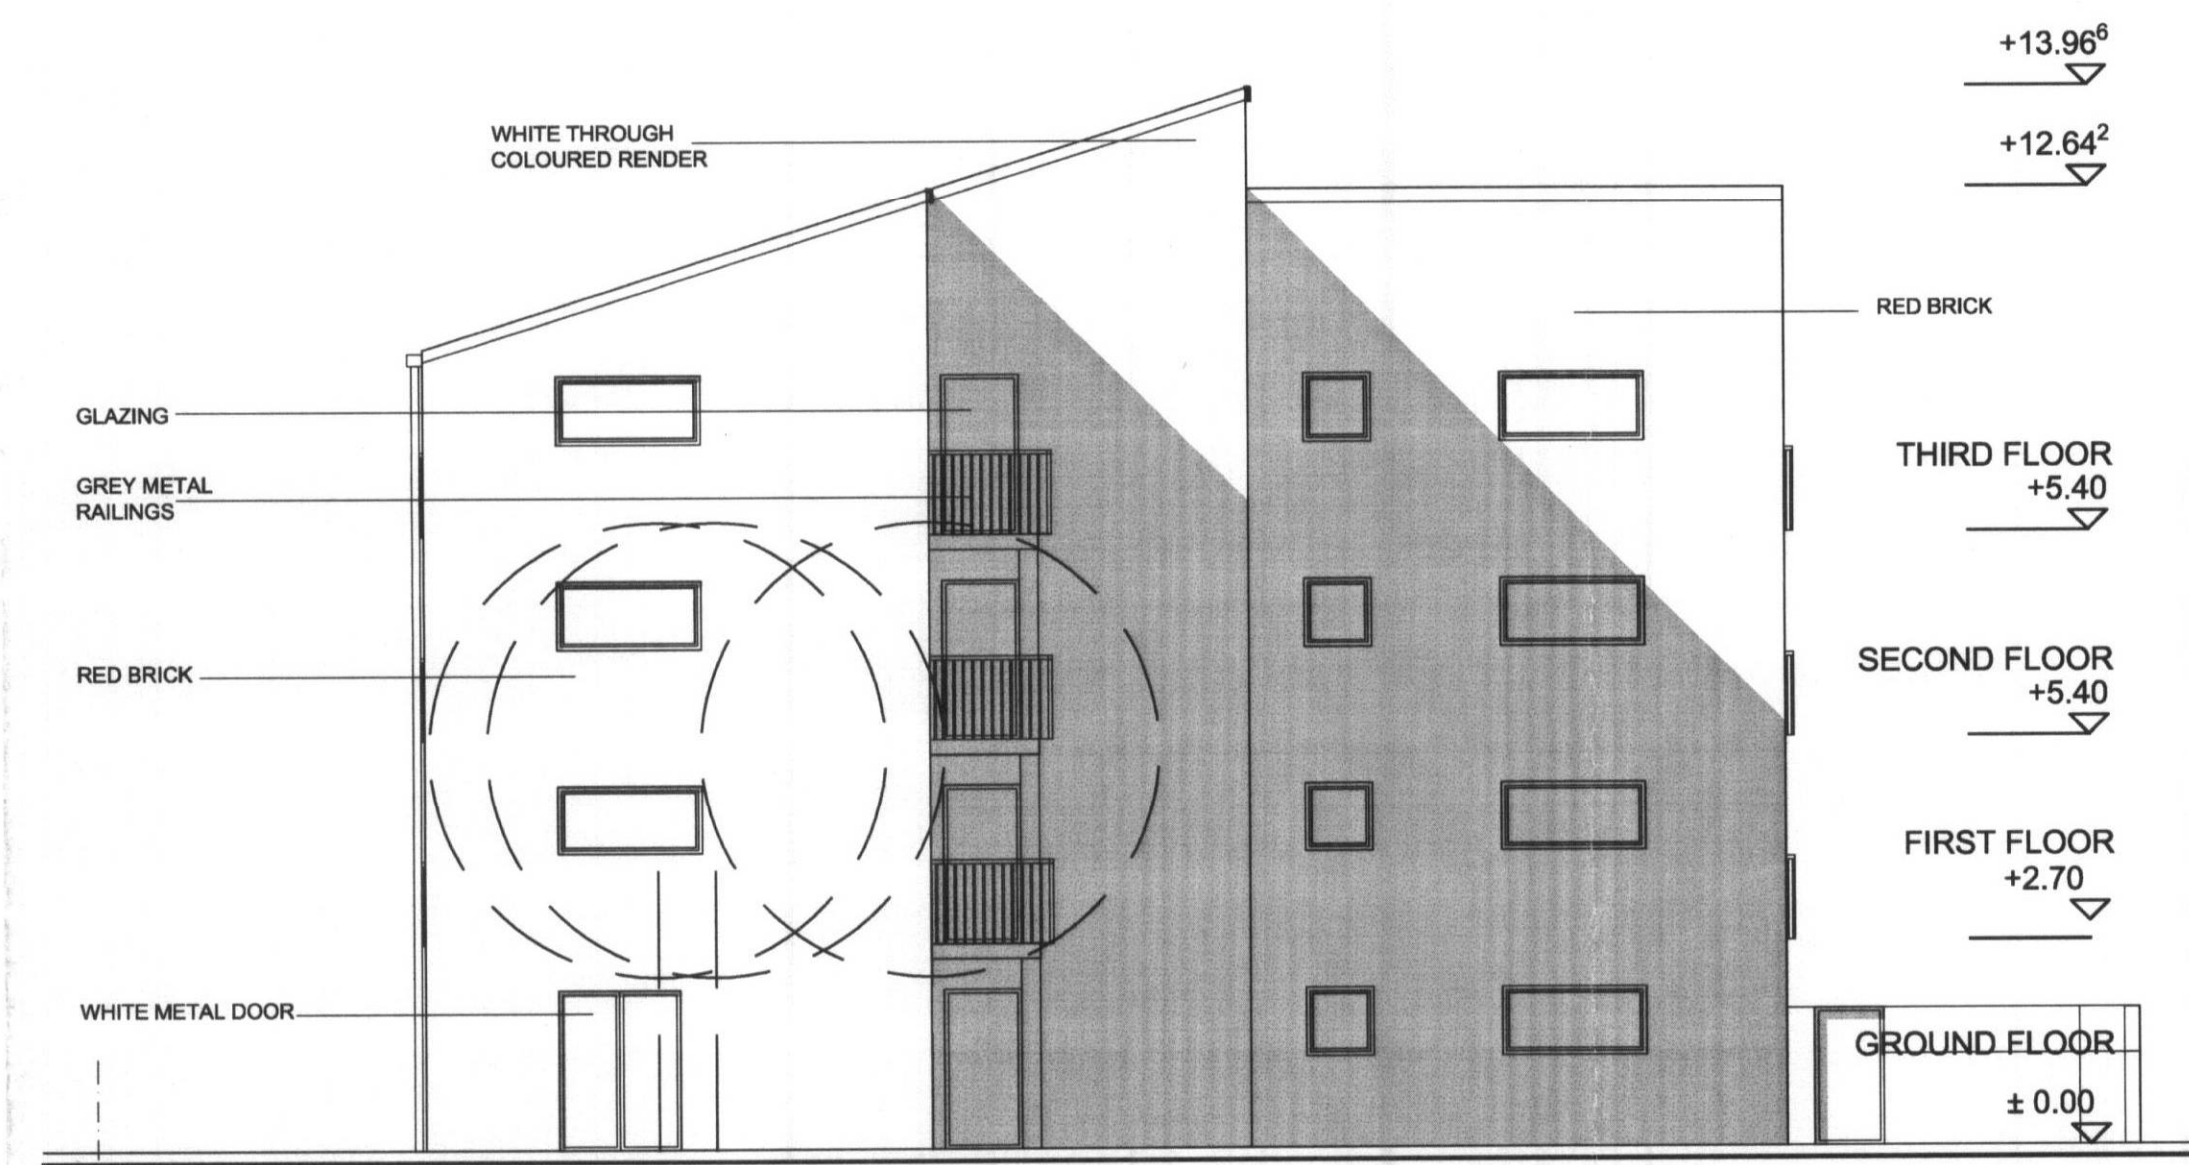

B29 - SOUTH EAST ELEVATION

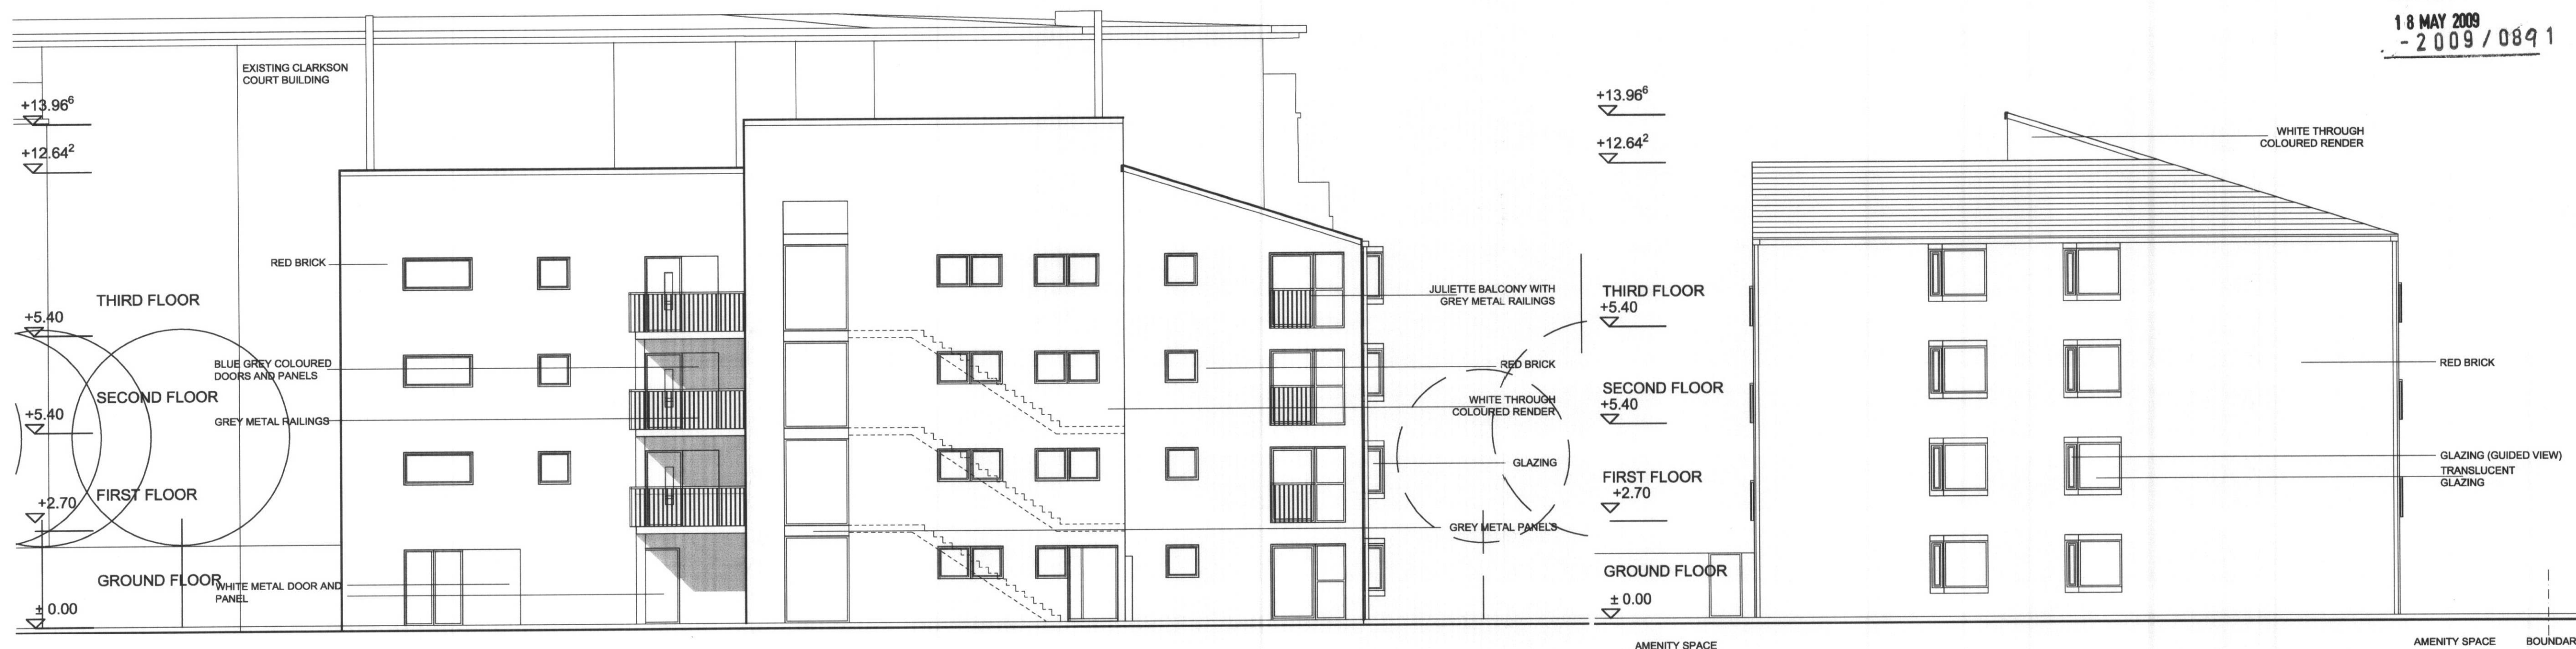

B29 - NORTH EAST ELEVATION

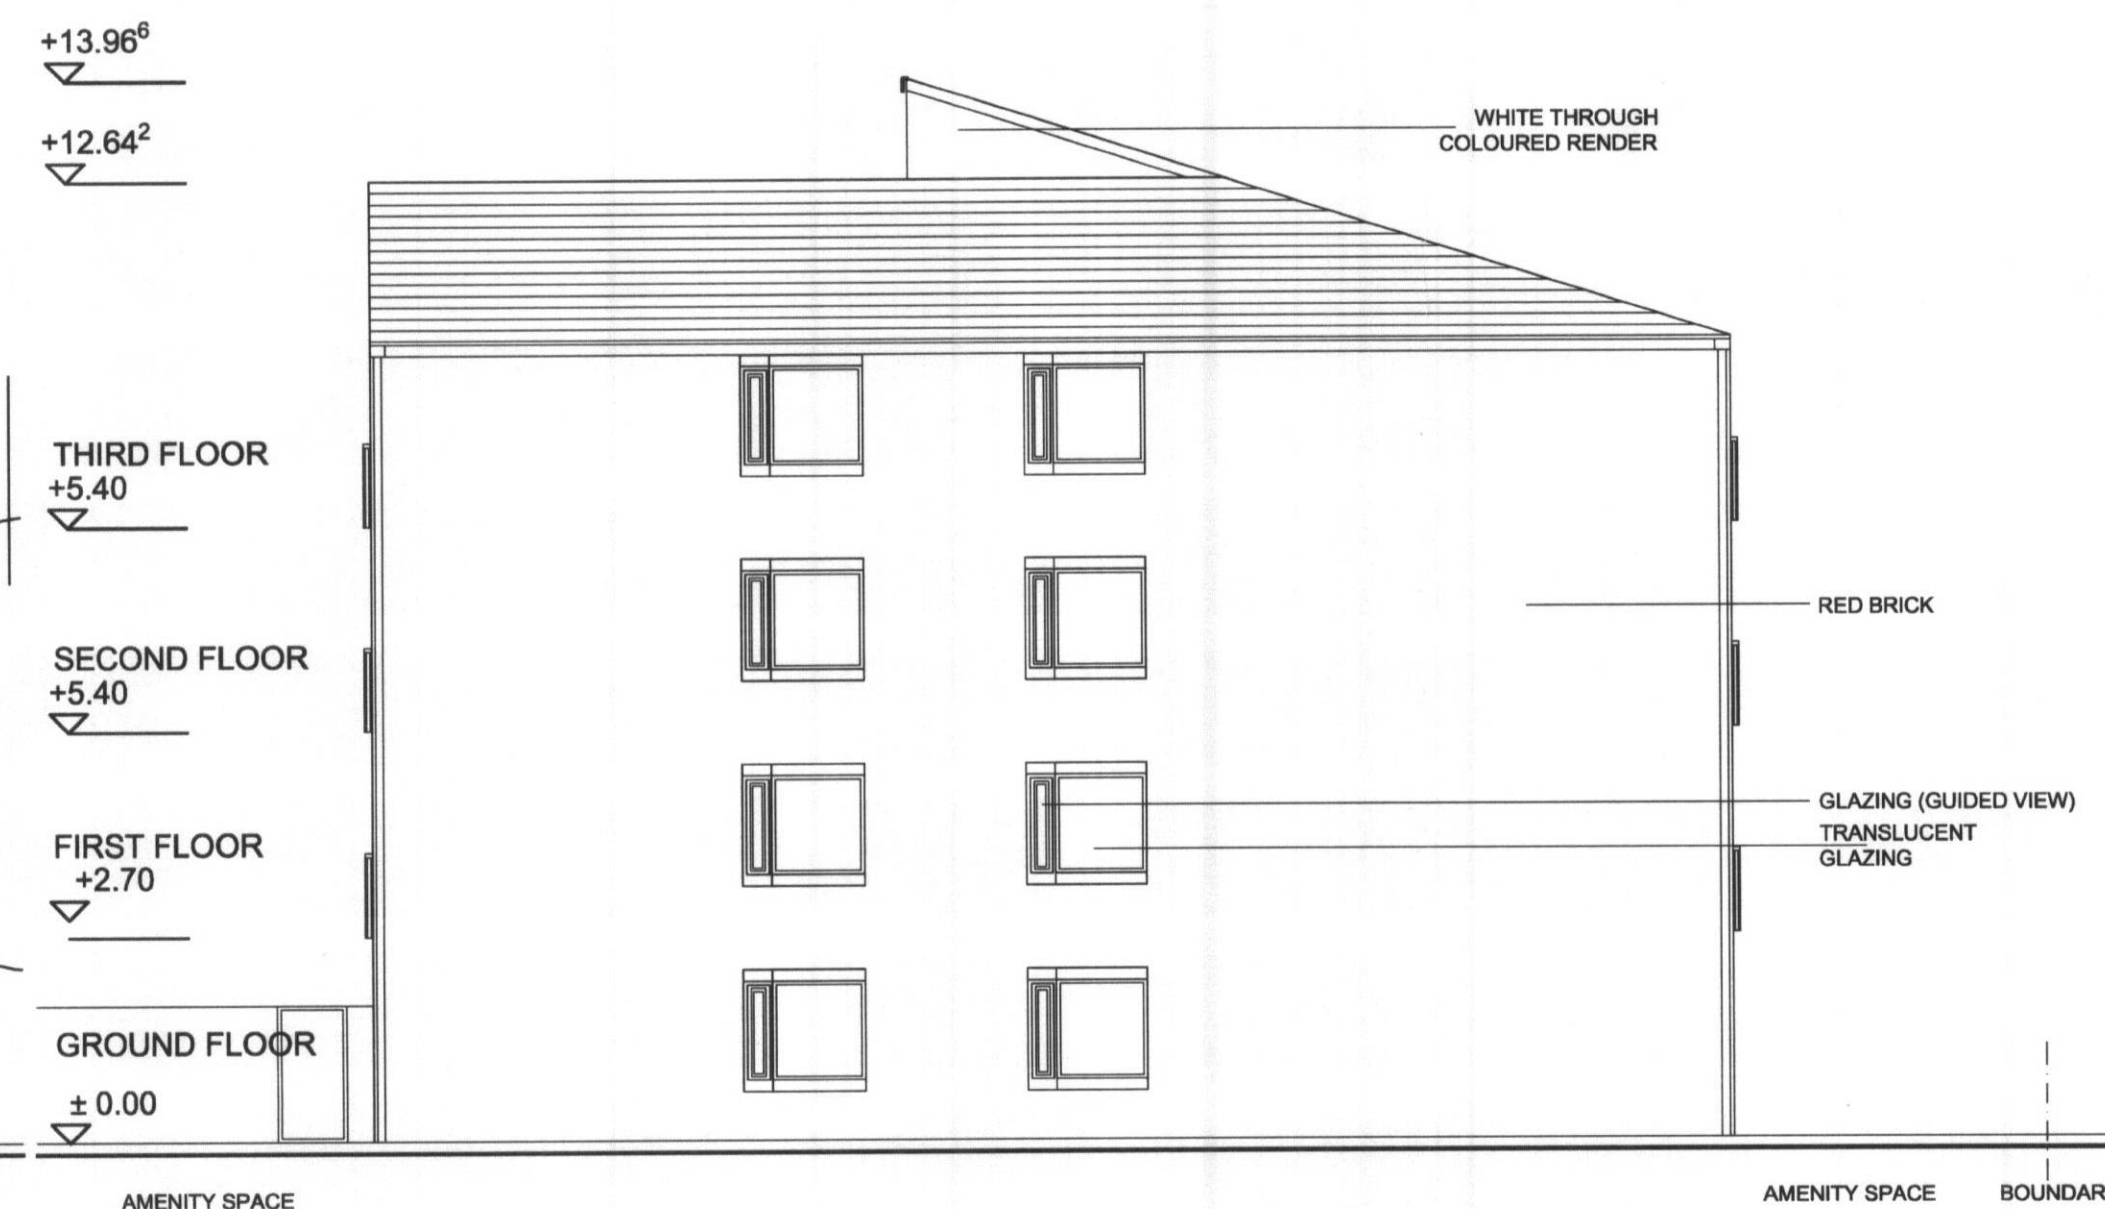

B29 - NORTH WEST ELEVATION

ISSUED FOR PLANNING

date	rev	name	chk	note
19/03/09	B	JS	COK	TRANSOMS TO WINDOWS. HEIGHT OF BAYS REDUCED.
23/07/08	A	CJM	COK	MATERIALS UPDATED.

Stride Treglown

Architecture Town Planning Interior Design Building Surveying Landscape Architecture Graphic Design
Promenade House, The Promenade, Clifton Down, Bristol BS8 3NE
T 0117 974 3271 F 0117 974 5207 www.stride-treglown.co.uk

lavignelonaldale

PROJECT
HATFIELD PHASE 4

DRAWING TITLE
B29 - ELEVATIONS

DATE	SCALE	DRAWN BY	CHECKED BY
JUNE 08	1:100 @ A1	ATM	COK

DRAWING NUMBER	REVISION NO.
30985_P(0)_292	B