

PROPOSED LAYOUT - FOR EXISTING SEE SHEET 1 OF THESE PLANS

BE AWARE
PRIOR TO COMMENCEMENT
 CONTRACTOR TO CHECK AND CONFIRM ALL EXISTING DIMENSIONS AND FEATURE POSITIONS AND IS TO WORK TO SUIT SITE DIMENSIONS.
 CLIENT TO BE INFORMED OF ANY DEVIATION FROM DRAWING OR SPECIFICATION AND CLIENTS AND BUILDING INSPECTORS / PLANNING DEPARTMENTS PERMISSION TO BE OBTAINED PRIOR TO CONSTRUCTION.

The copyright of this drawing is the property of PLANS TO EXPAND without whose written permission it may not be used, published or reproduced in any form.

REVISIONS:-


NOTES:-




PROPOSED REAR ELEVATION
(UNCHANGED)




PROPOSED FRONT ELEVATION
(UNCHANGED)

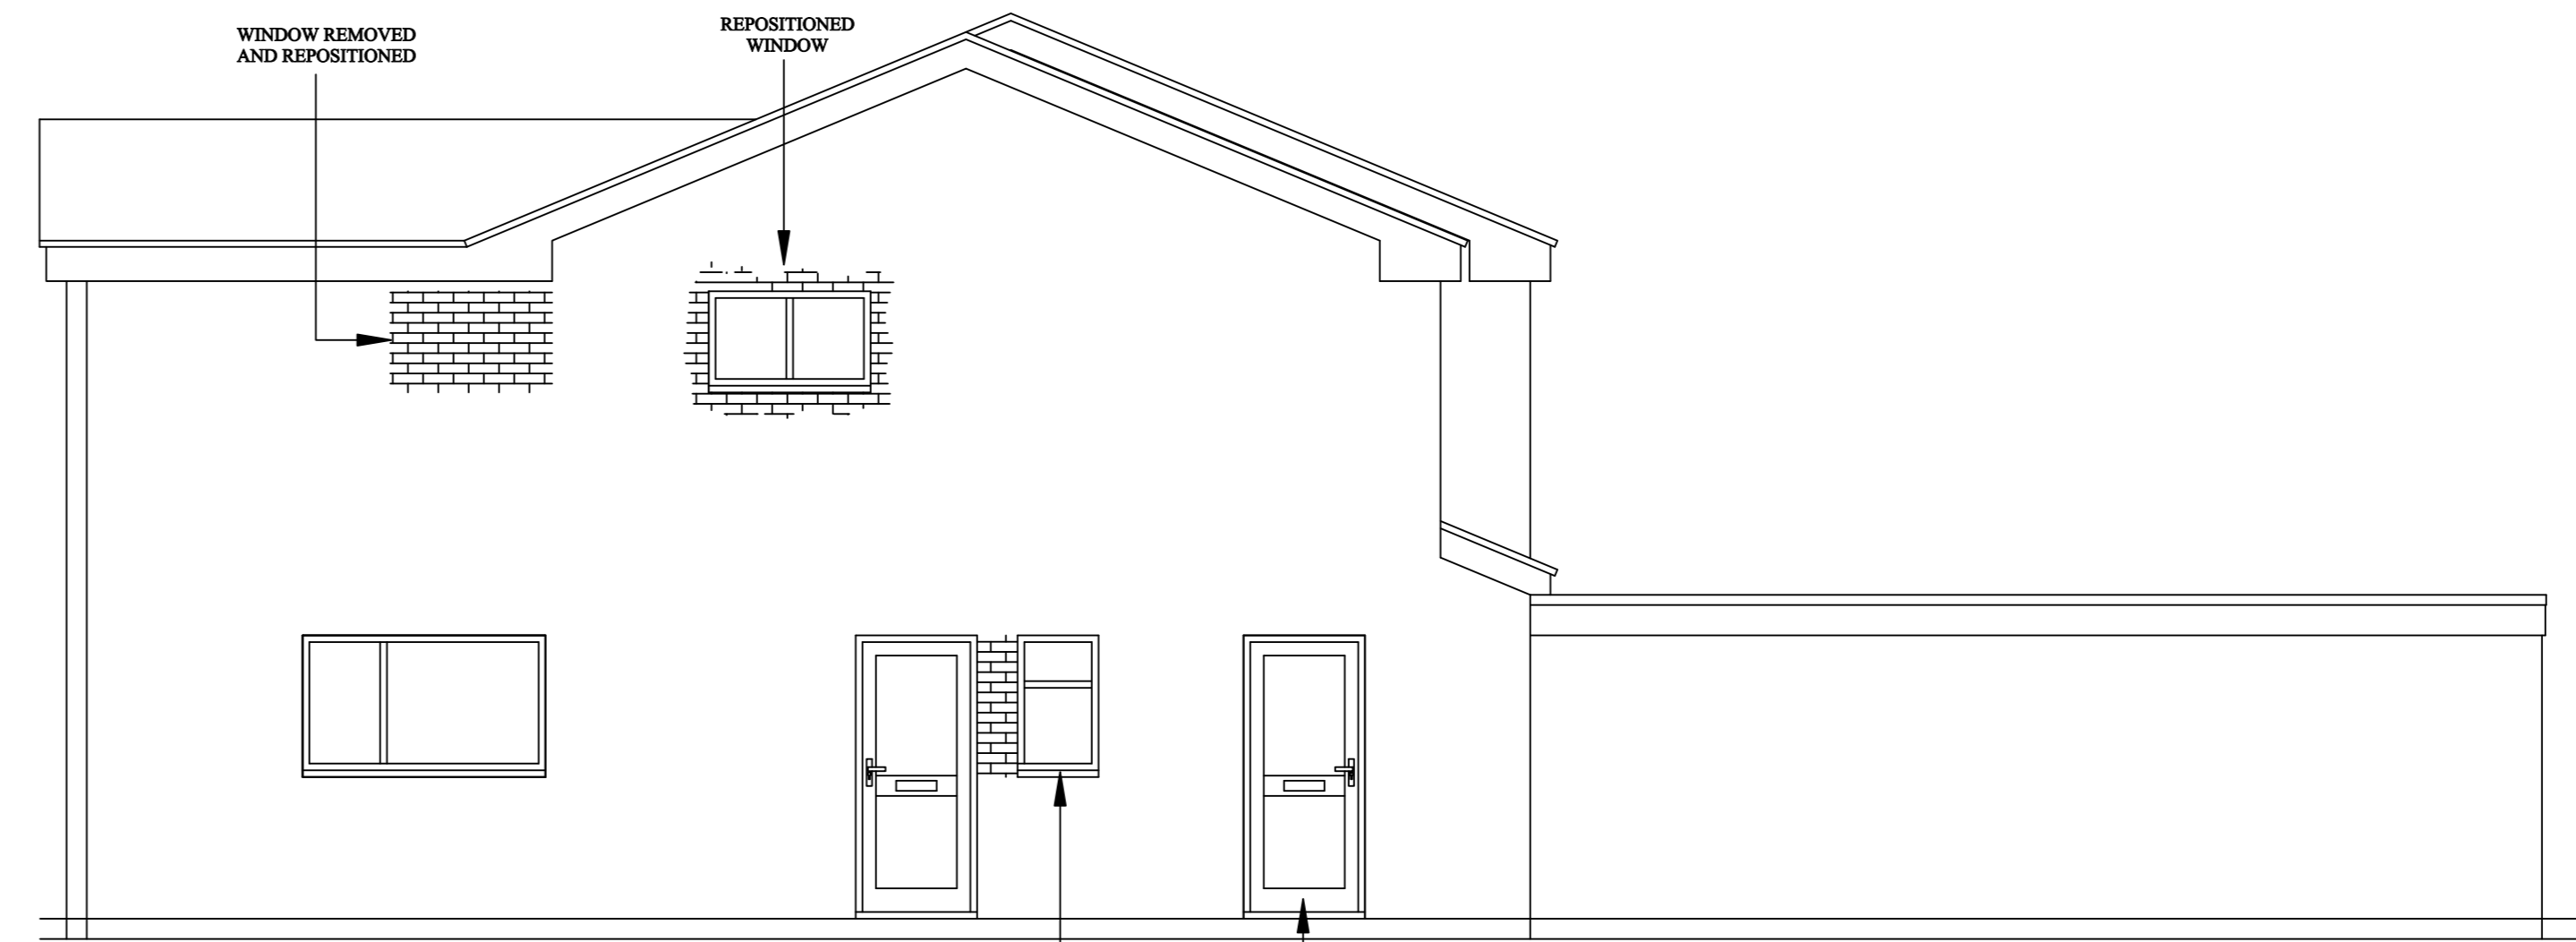

PROPOSED SIDE ELEVATION

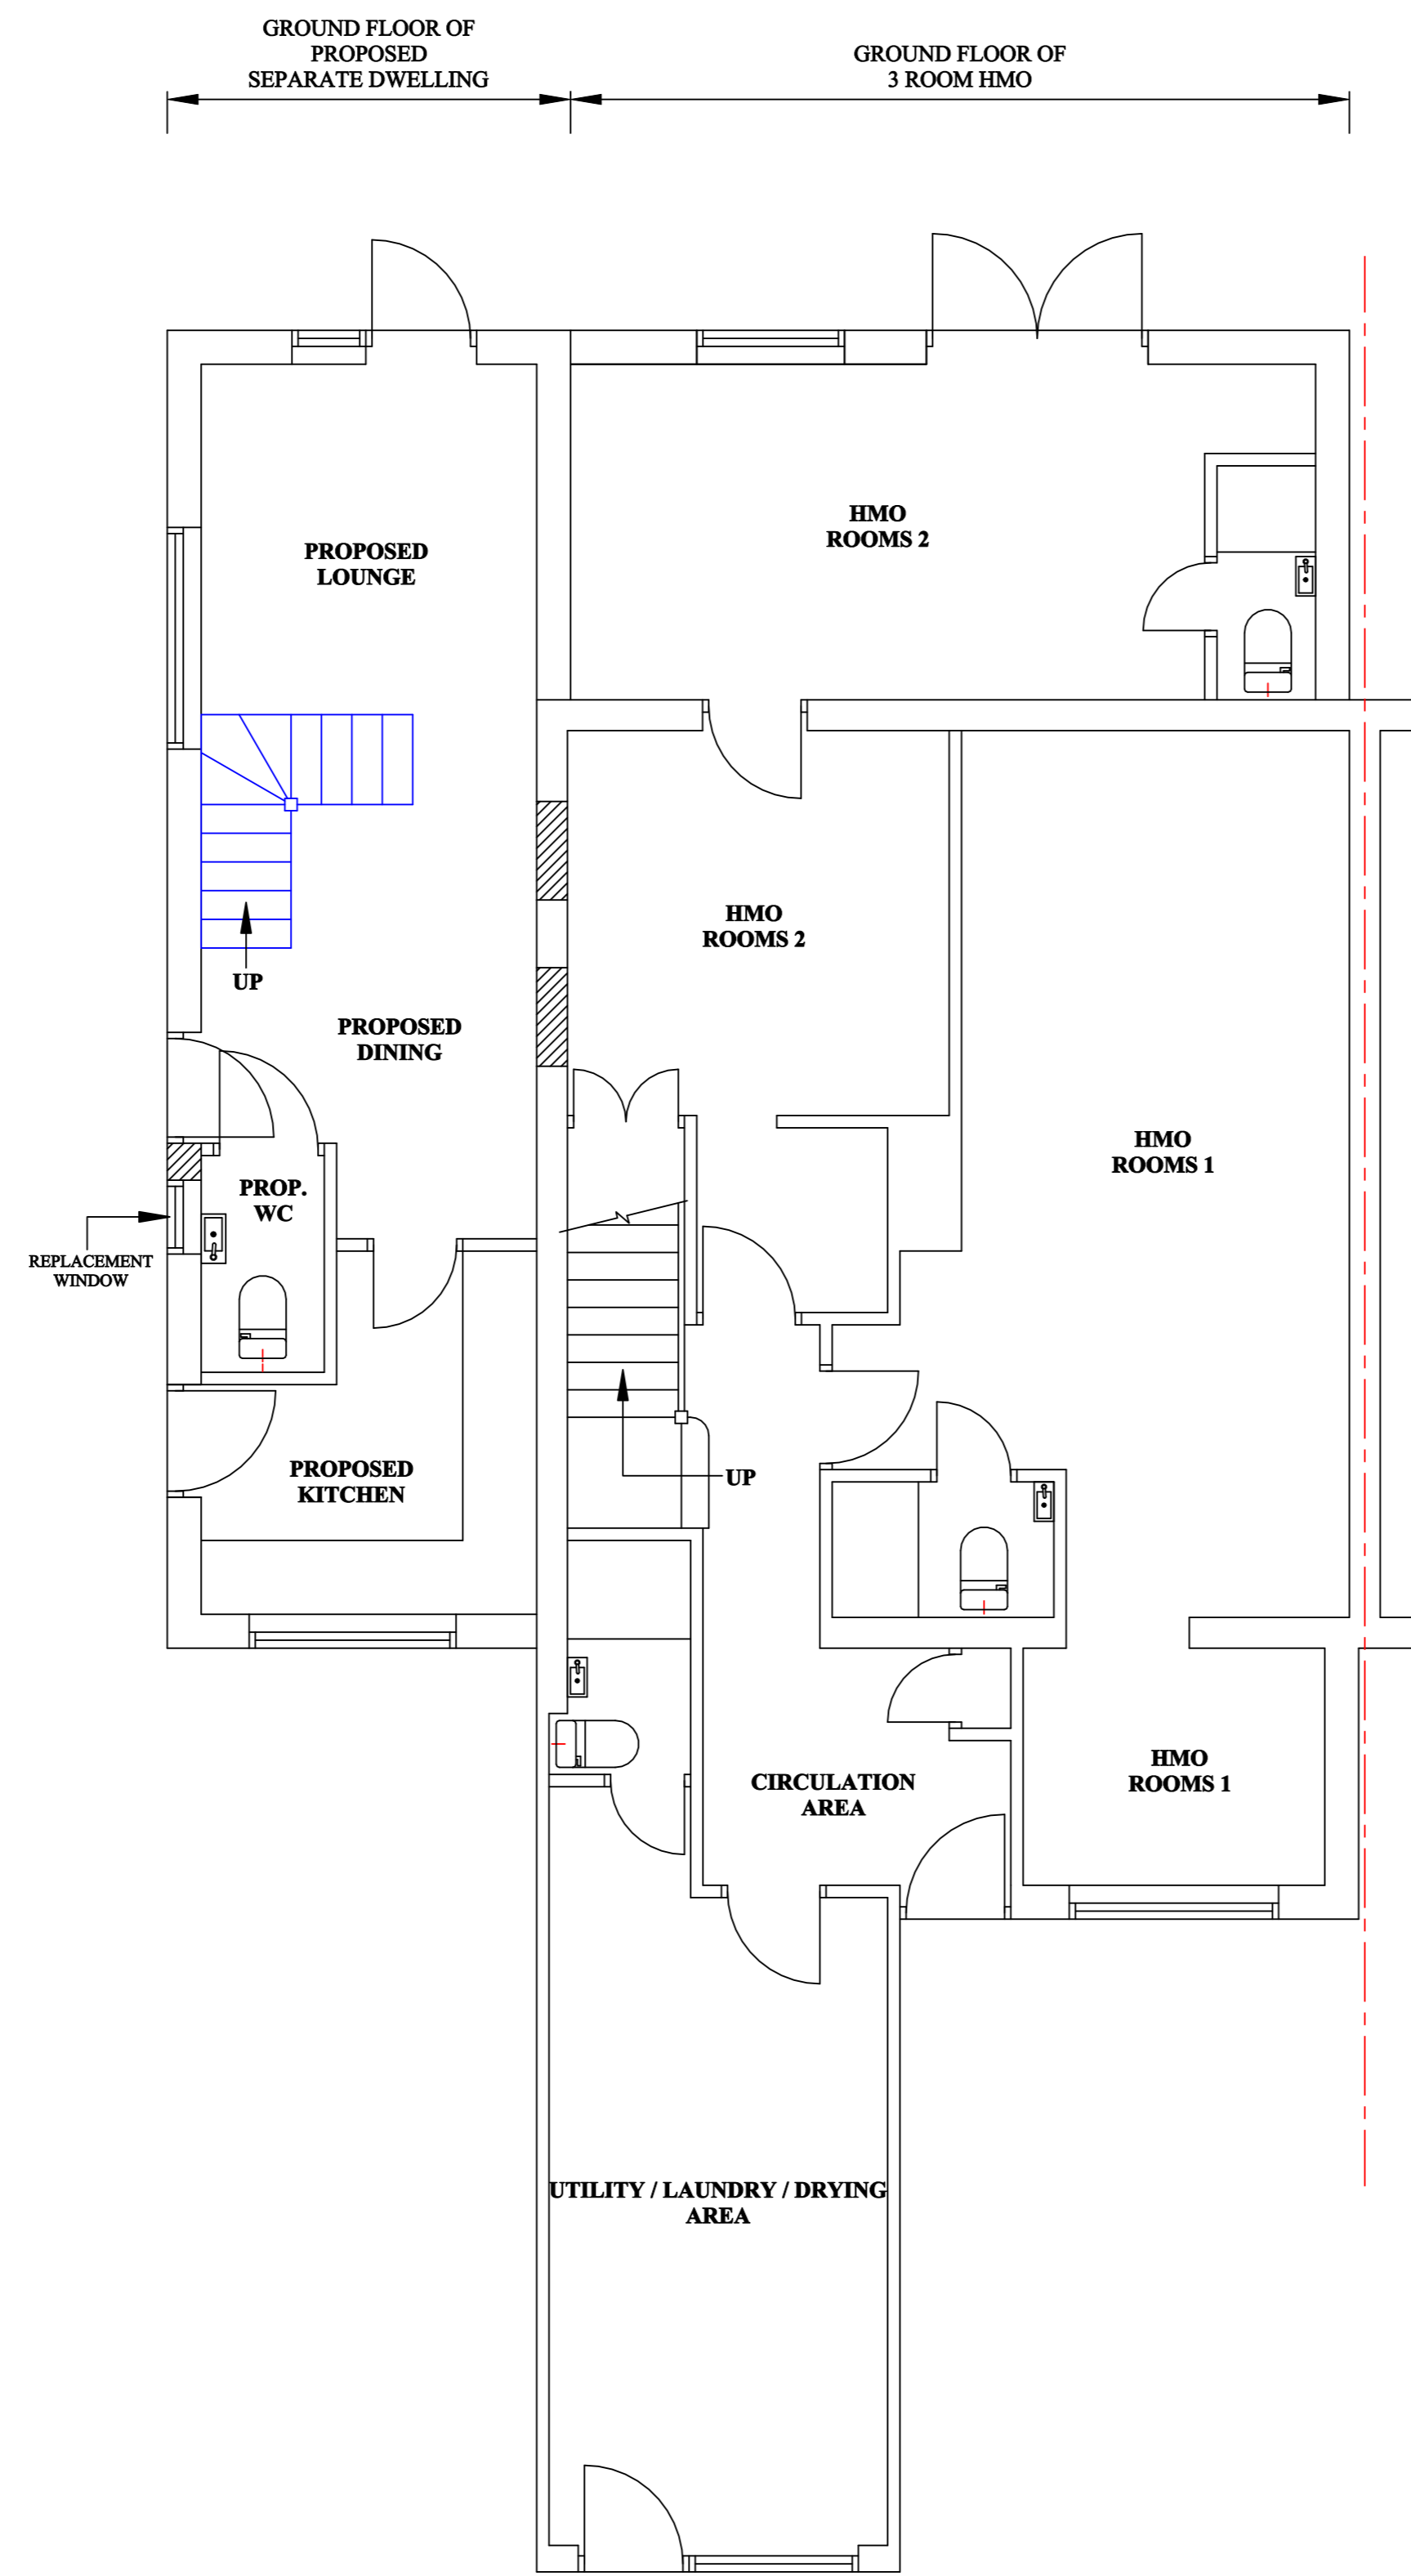


PROPOSED GROUND FLOOR PLAN

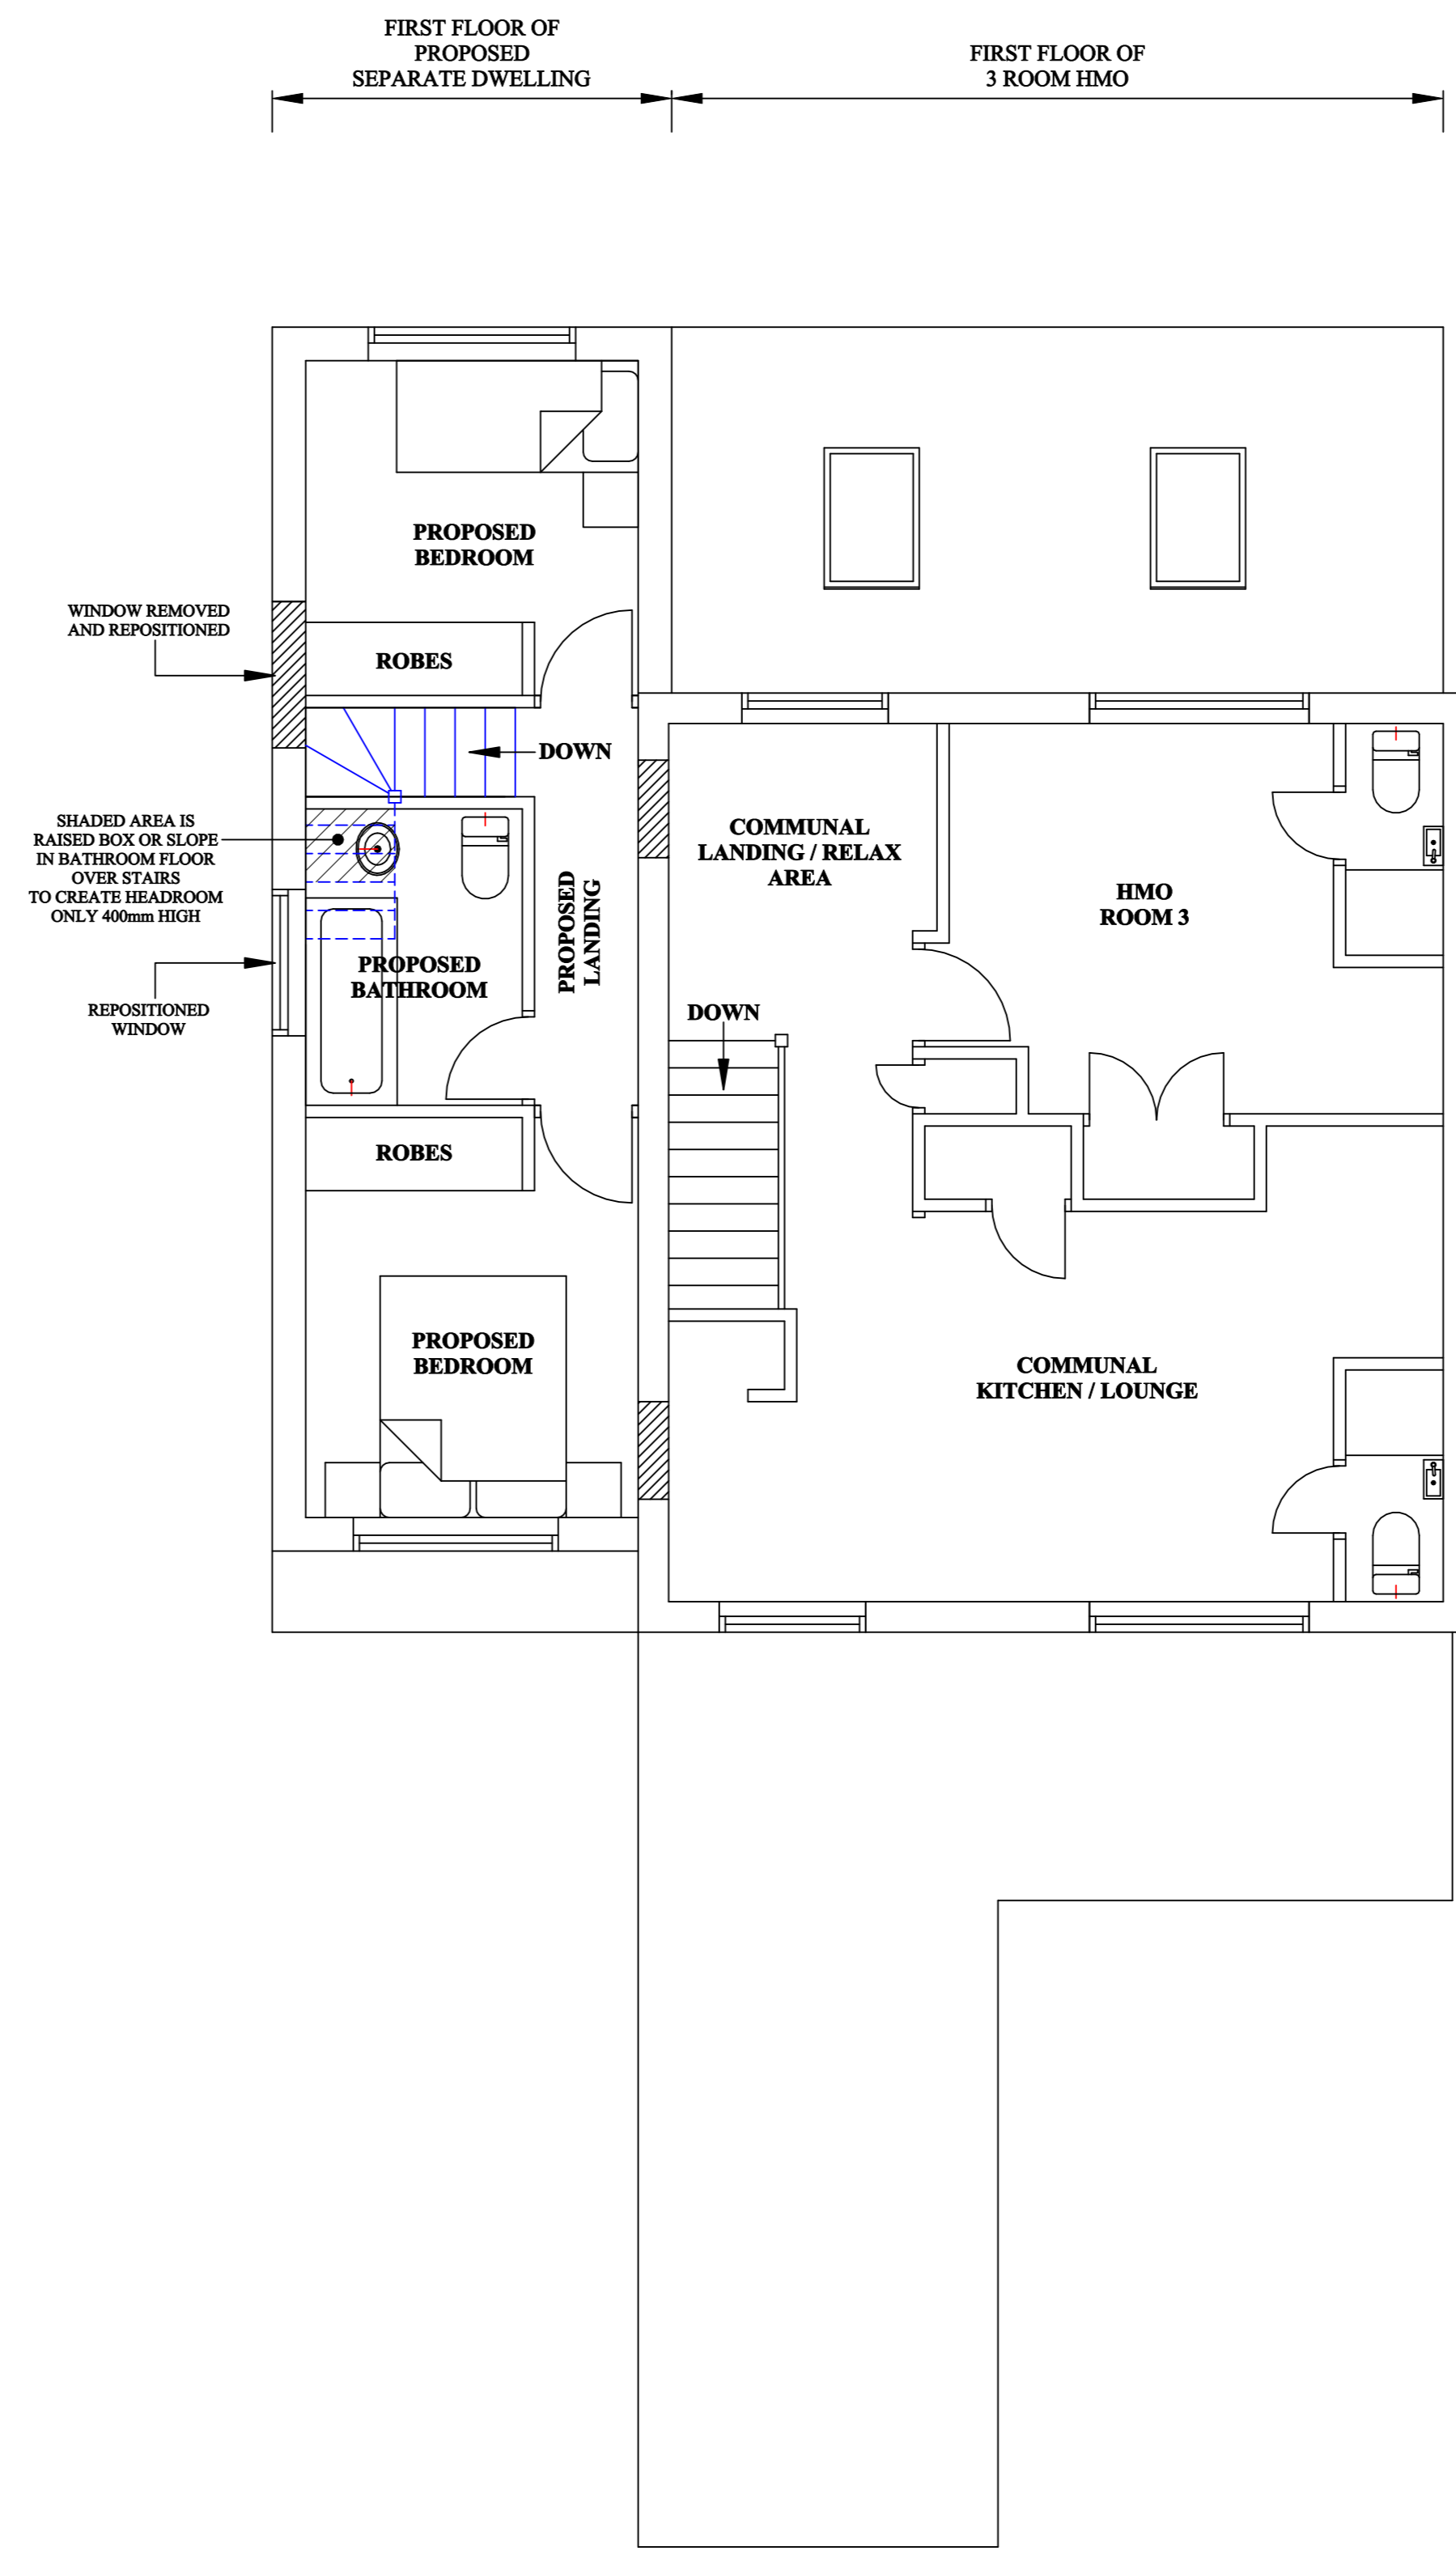

PROPOSED FIRST FLOOR PLAN

SCALES WHEN PRINTED
@ 1:50 ON
PAPER SIZE A0

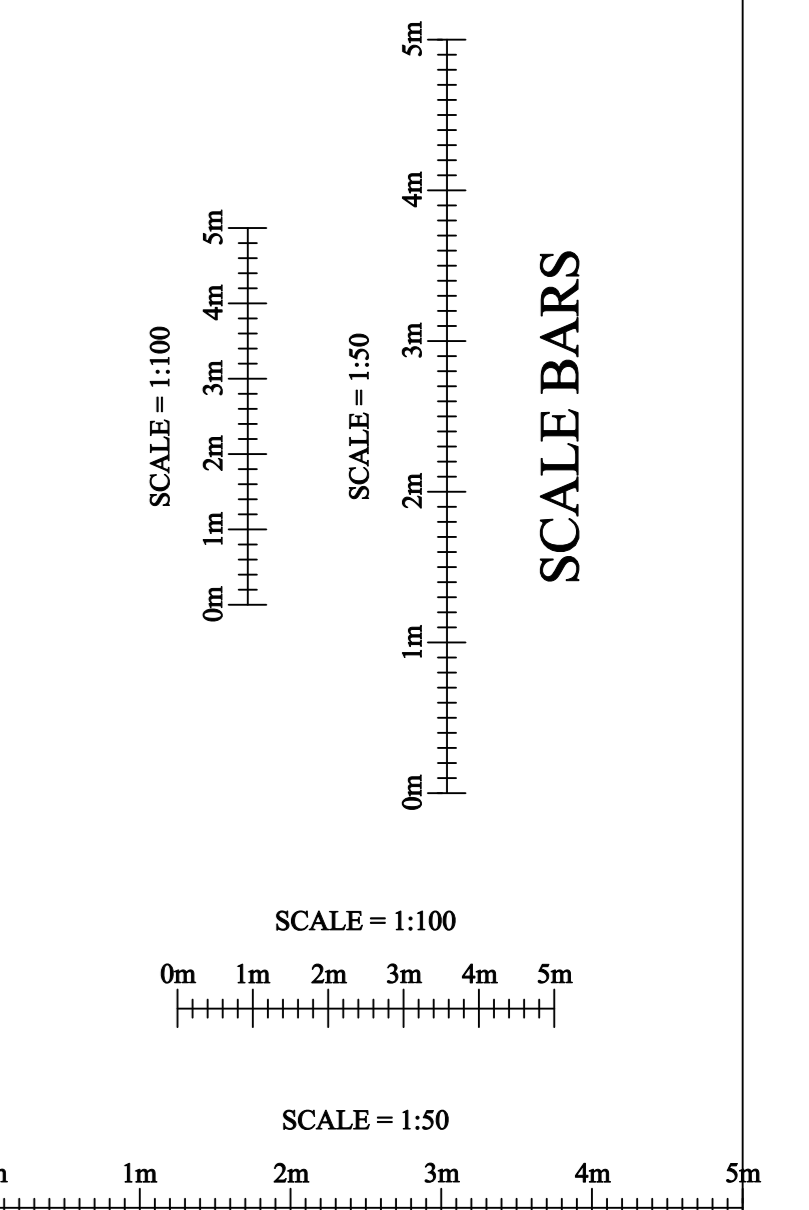

SCALE BARS

PROJECT:-
PROPOSED CONVERSION TO TWO HOUSES

TITLE:-
2 DE HAVILLAND CLOSE HATFIELD HERTS.

SCALE: 1:50
 DATE: Mar 2016

JOB/DRG. No:-
 2016-054C
 SHEET 2 OF 2

PLANS TO EXPAND
 Architectural Services

The Drawing Office,
 97 Mildmay Road, Stevenage, Hertfordshire,
 SG1 5RS
 Tel (01438) - 237407
 Mobile 07768 - 436971
 Email: info@planstoexpand.co.uk