

USE FIGURED DIMENSIONS ONLY.

ALL DIMENSIONS MUST BE CHECKED ON SITE. ANY INCONSISTENCIES MUST BE REPORTED BACK TO THE ARCHITECT

THIS DRAWING AND ANY DESIGNS INDICATED THEREON ARE THE COPYRIGHT OF BROOKS / MURRAY ARCHITECTS. ALL RIGHTS ARE RESERVED. NO PART OF THIS WORK MAY BE REPRODUCED WITHOUT PRIOR PERMISSION IN WRITING FROM BROOKS / MURRAY ARCHITECTS

Rev. A (31.0.10) - Jcatun, Lighting, Edwds.
Rev. B 3.1.10 - Jotted drive towards Woodmin.

SUPERSEDED
1/4 SEP 2010
NO: 6200/1711

BROOKS / MURRAY

ARCHITECTS
8-10 NEW NORTH PLACE
LONDON EC2A 4JA
TEL 020 7739 9955
FAX 020 7739 8044
architects@brooks.murray.com

CLIENT:
THE GAILMNE CECIL ESTATE

JOB:
VIADUCT CAR PARK
HATFIELD ESTATE

DATE: APRIL 2010
SCALE: 1:500



DRAWING TITLE:
SITE PLAN

DRAWING NUMBER:
045-VC-002 B

Amended
3/9/10



Total spaces: 49 spaces.
• light bollard
• bollard 6" x 6" oak

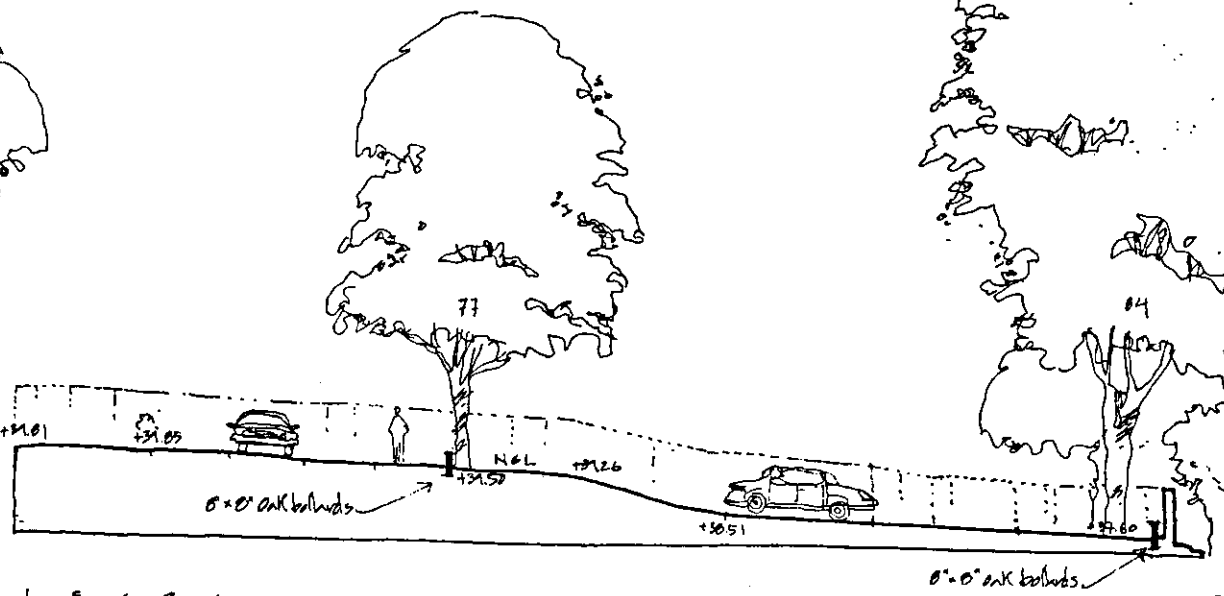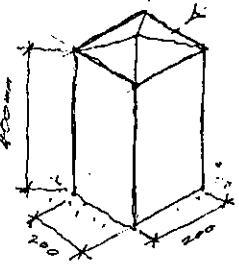

SECTION A - A
1:250 @ A3

