

 


All dimensions should be checked on site.
This drawing is copyright.

 

AMENDMENT
31.5 OCT 2011
NO: 56/2011/709/AP

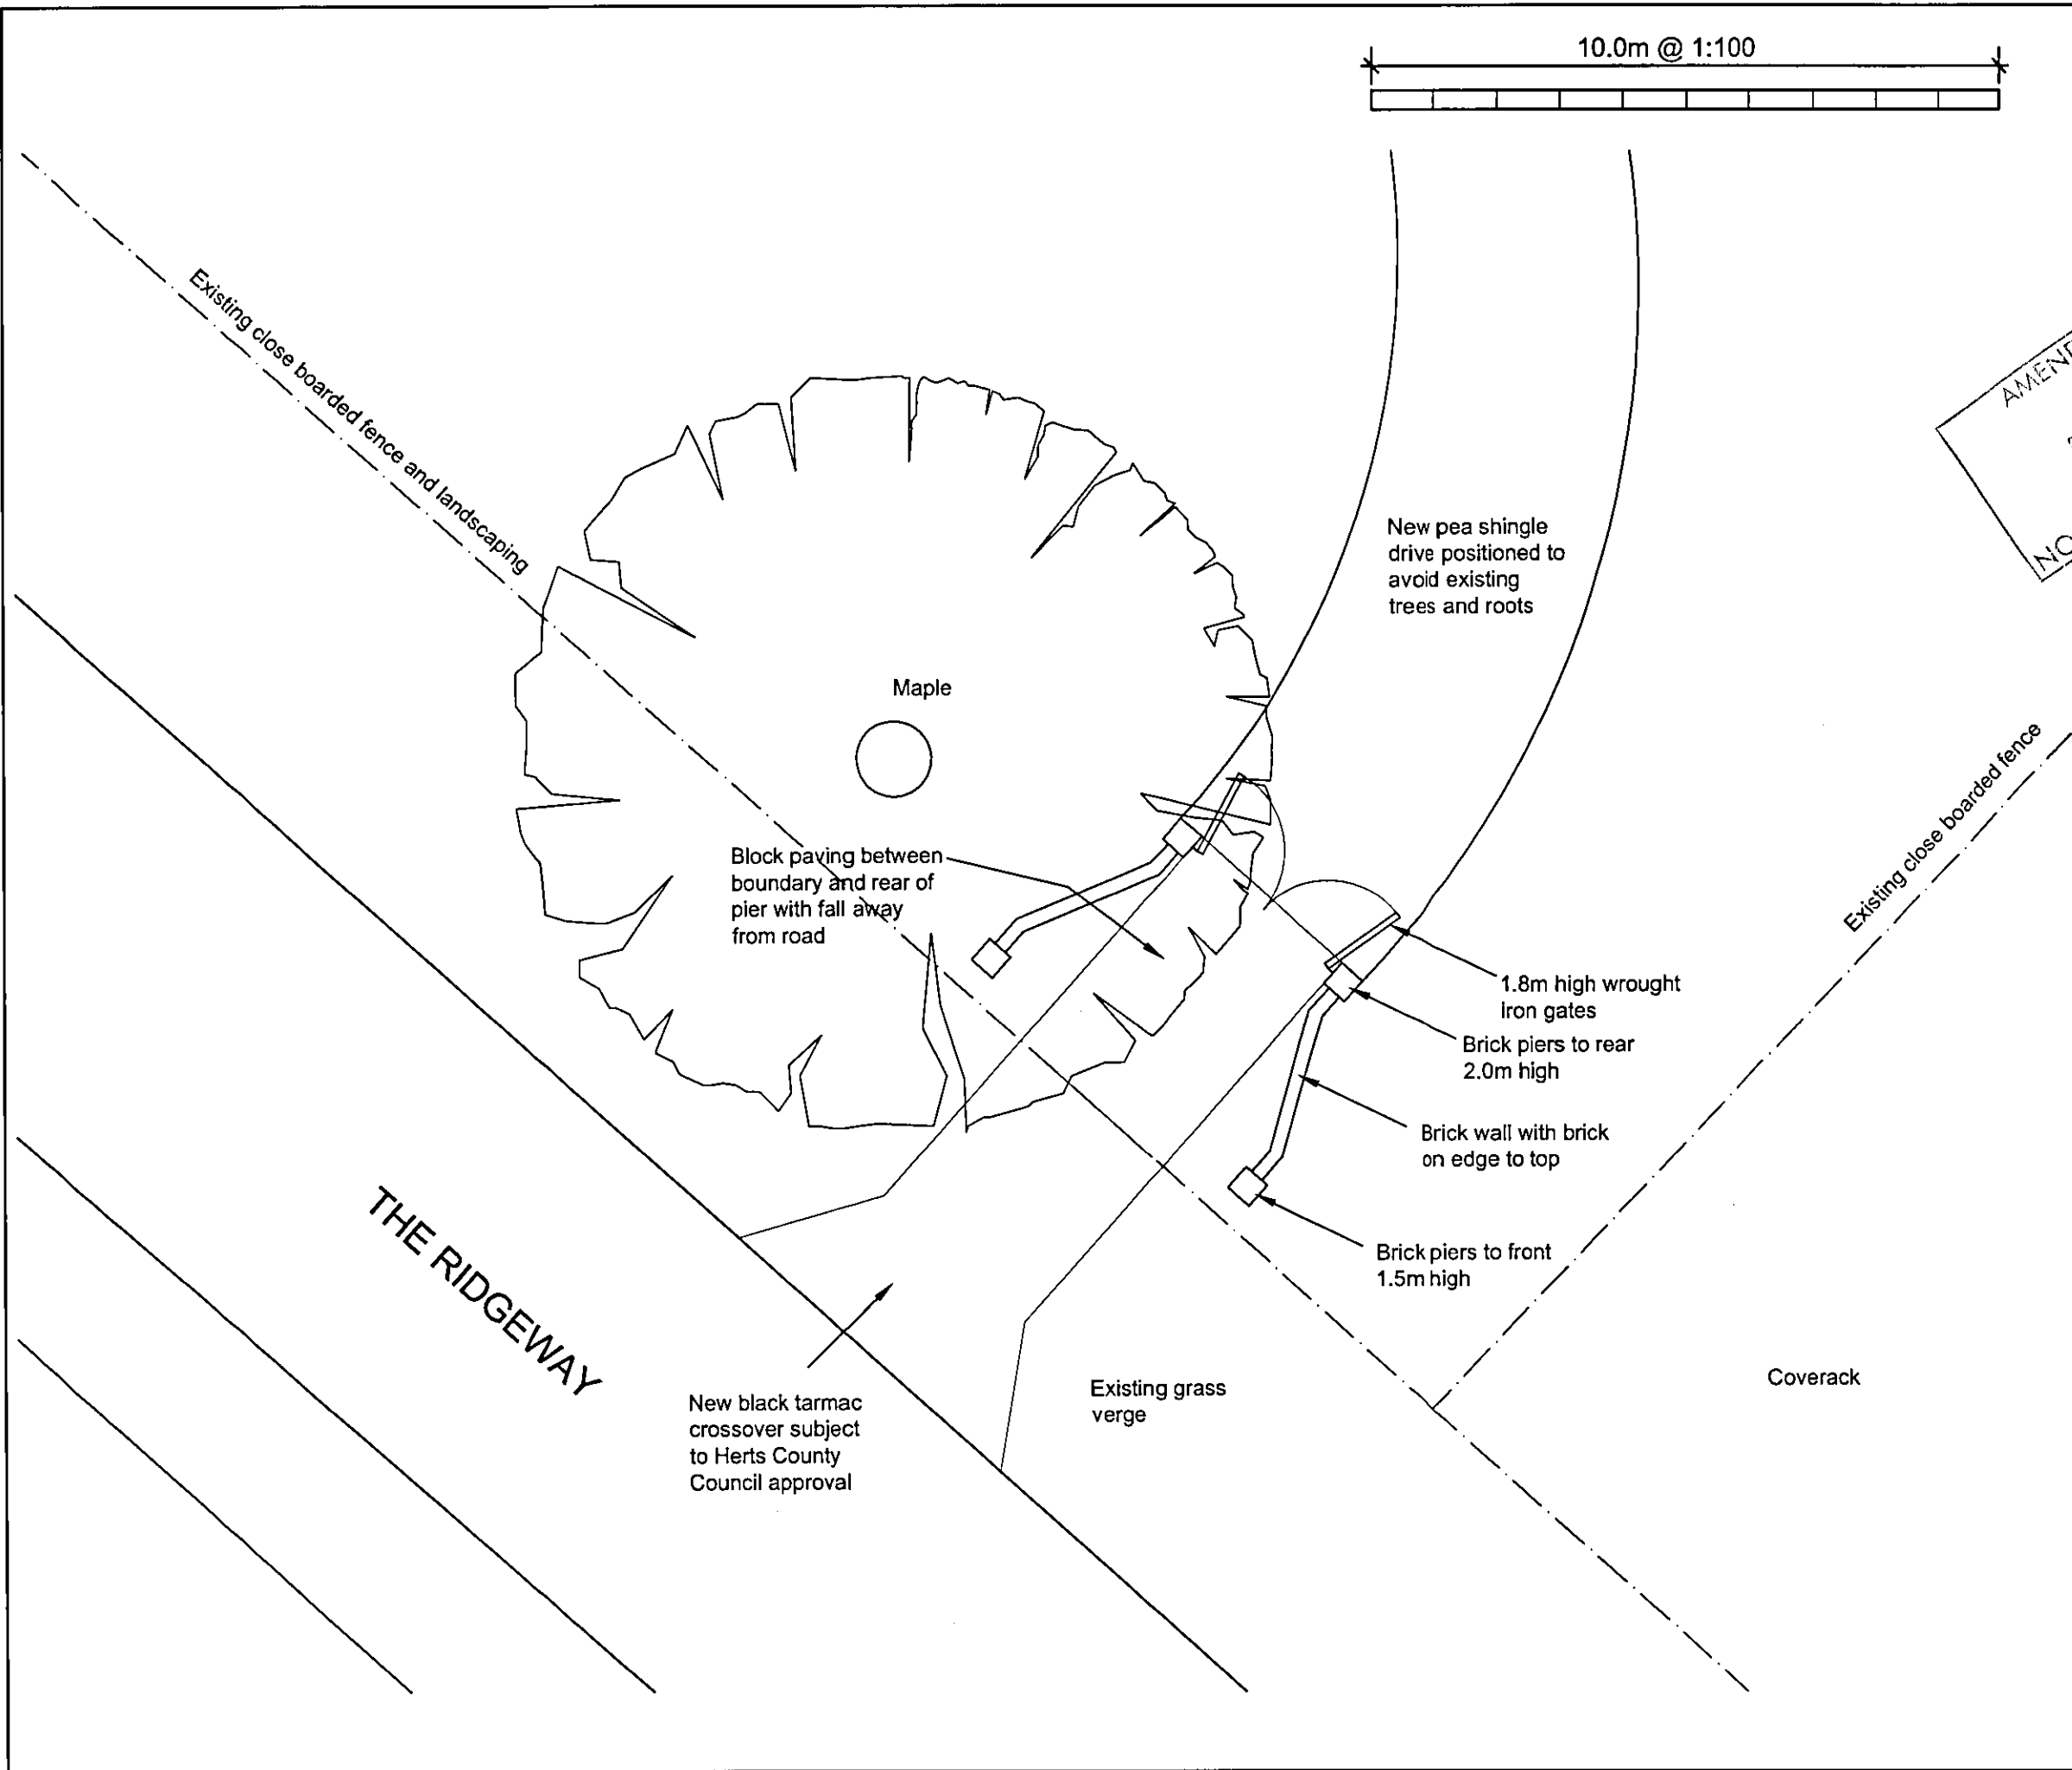

Rev.	Description.	Date.
------	--------------	-------

Adam Trigg - Architectural Technician 22 School Lane, Welwyn, Herts AL6 9PH Tel: 07931703297 - email: adamtrigg@hotmail.com

Title:
Proposed New Gates
Carbone House
Carbone Hill, Northaw
Potters Bar, EN6 4PL
Site Plan Extract

Scale : 1:100 @ A3
Date : May 2011
Drawn by: AT

Drq.No: AT355-20