


GREEN LANES PRIMARY SCHOOL

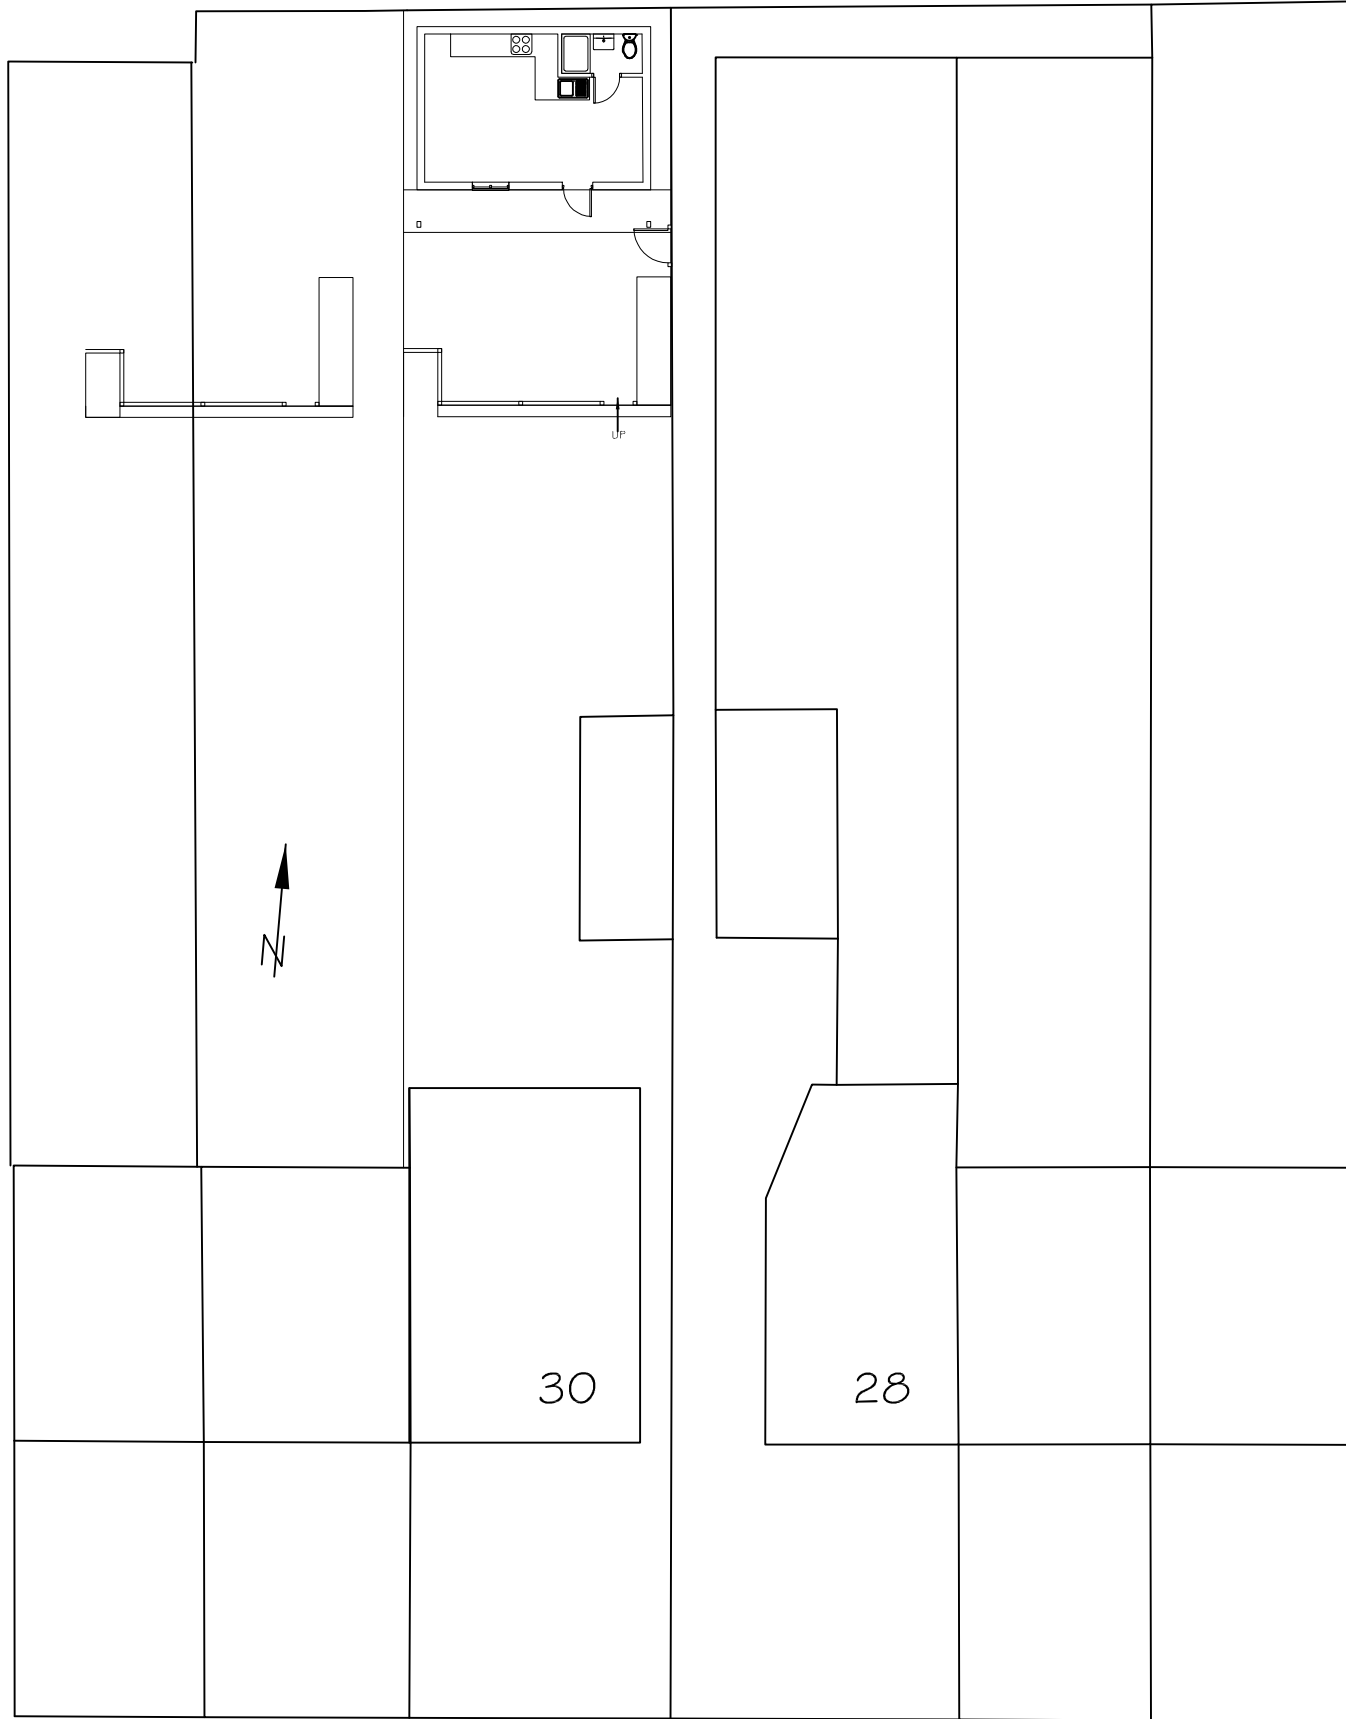

30

28

ASTWICK AVENUE

© Copyright

Client

Ms AMANDA PARIS

Job Title

SUMMERHOUSE
30 ASTWICK AVENUE
HATFIELD
AL10 9LA

Drawing Title
SITE PLAN

Scale A3 1:200

Date AUGUST 2017

Drawn by NJ

Drg. No.

17/08/23

Rev

