



BOOKER CASH AND CARRY
 HATFIELD BUSINESS PARK, FROBISHER WAY
 East Elevation As Existing
 Scale 1:500@A1 Date: 26th October 2022

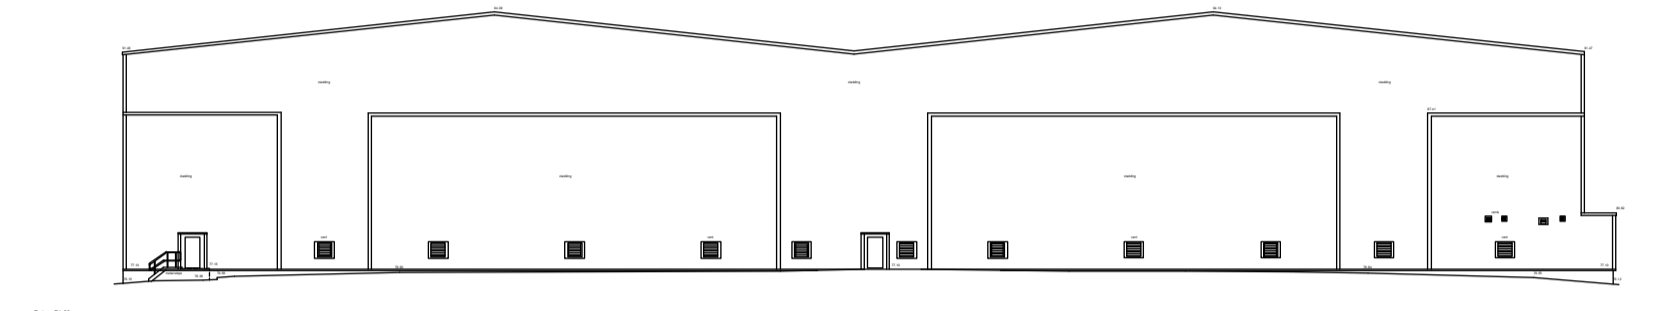


BOOKER CASH AND CARRY
 HATFIELD BUSINESS PARK, FROBISHER WAY
 North Elevation As Existing
 Scale 1:500@A1 Date: 26th October 2022

EXISTING NORTH AND EAST ELEVATIONS 1:500 @ A1

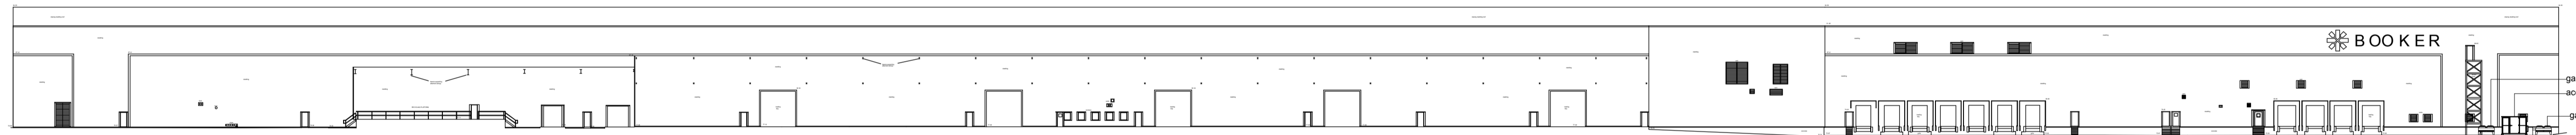

BOOKER CASH AND CARRY
 HATFIELD BUSINESS PARK, FROBISHER WAY
 East Elevation As Proposed
 Scale 1:500@A1 Date: 26th October 2022

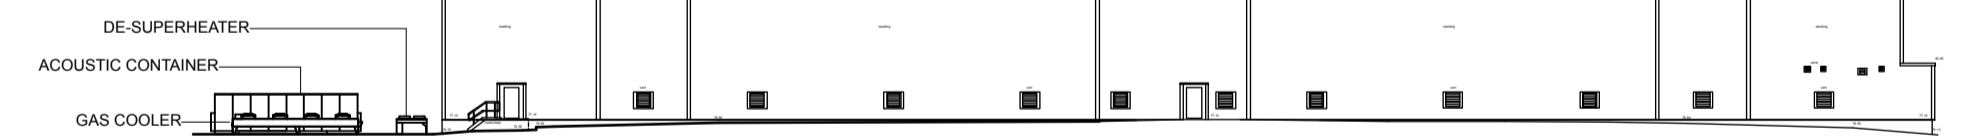

BOOKER CASH AND CARRY
 HATFIELD BUSINESS PARK, FROBISHER WAY
 North Elevation As Proposed
 Scale 1:500@A1 Date: 26th October 2022

PROPOSED NORTH AND EAST ELEVATIONS 1:500 @ A1



BOOKER CASH AND CARRY
 HATFIELD BUSINESS PARK, FROBISHER WAY
Proposed External Refrigeration Units
 North and East Elevations As Existing and As Proposed
Drawing Number BC E 1001
 Scale 1:500@A1 Date: 26th October 2022