

### DESIGN INTENT

**NOTE:**

All dimensions are in millimetres unless noted otherwise.

All levels are in metres unless noted otherwise.

Drawings are subject to approval from Structural Engineer, M&E Consultant, Fire Consultant and Acoustician.

All details are subject to manufacturers recommendations.

Any variations between this drawing and manufacturers recommendations should be reported to Stride Treglown. Details to be read in conjunction with specifications.

Shop drawings to be produced for all joinery items to be approved by Stride Treglown prior to the commencement of manufacture.

ALL DIMENSIONS/AREAS TO BE CHECKED ON SITE AND ANY DISCREPANCIES TO BE REPORTED PRIOR TO CONSTRUCTION

- NOTE:**
1. STRUCTURAL INFORMATION TO BE TAKEN FROM STRUCTURAL ENGINEERS DRAWINGS AND THEIR OTHER ASSOCIATED INFORMATION.
  2. M&E INFORMATION TO BE TAKEN FROM M&E CONSULTANT DRAWINGS AND THEIR OTHER ASSOCIATED INFORMATION.
  3. FOR FURTHER INFORMATION ON LOOSE FURNITURE AND FINISHES SEE RELEVANT SCHEDULES
  4. FOR FURTHER CEILINGS INFORMATION SEE RCP DRAWINGS 48100
  5. FOR FURTHER FLOOR FINISHES INFORMATION SEE DRAWINGS 46100
  6. FOR FURTHER WALL FINISHES INFORMATION SEE DRAWINGS 47100

FIRED EARTH SORRENTO TURRO TILES - LAID STACK BOND AND QUARTER TURN TO FORM DIAMOND PATTERN SEE REF IMAGE 1

LAMBERT & FILS DOT PENDANT LIGHT IN BRASS FINISH

COUNTER TOP FOOD PLATES - REFER TO FOODESCO SCHEDULE FOR DETAILS

ELECTRIC COUNTER TOP TOASTER - REFER TO FOODESCO SCHEDULE FOR DETAILS

CHILLED DISPLAY WELL BUILT INTO COUNTERTOP - REFER TO FOODESCO SCHEDULE FOR DETAILS


30MM SILESTONE COUNTER TOP - ETERNAL MARQUINA

BRASS PULL HANDLES WITH INTEGRAL LOCK


BRASS PLAIN SLOTTED VENT COVER - INBRASS REF. IVE550 OR SIMILAR

LAMINATE TO DOOR FRONTS - EGGER FOREST GREEN U606 ST9


LAMINATE PLINTH - EGGER FOREST GREEN U606 ST9

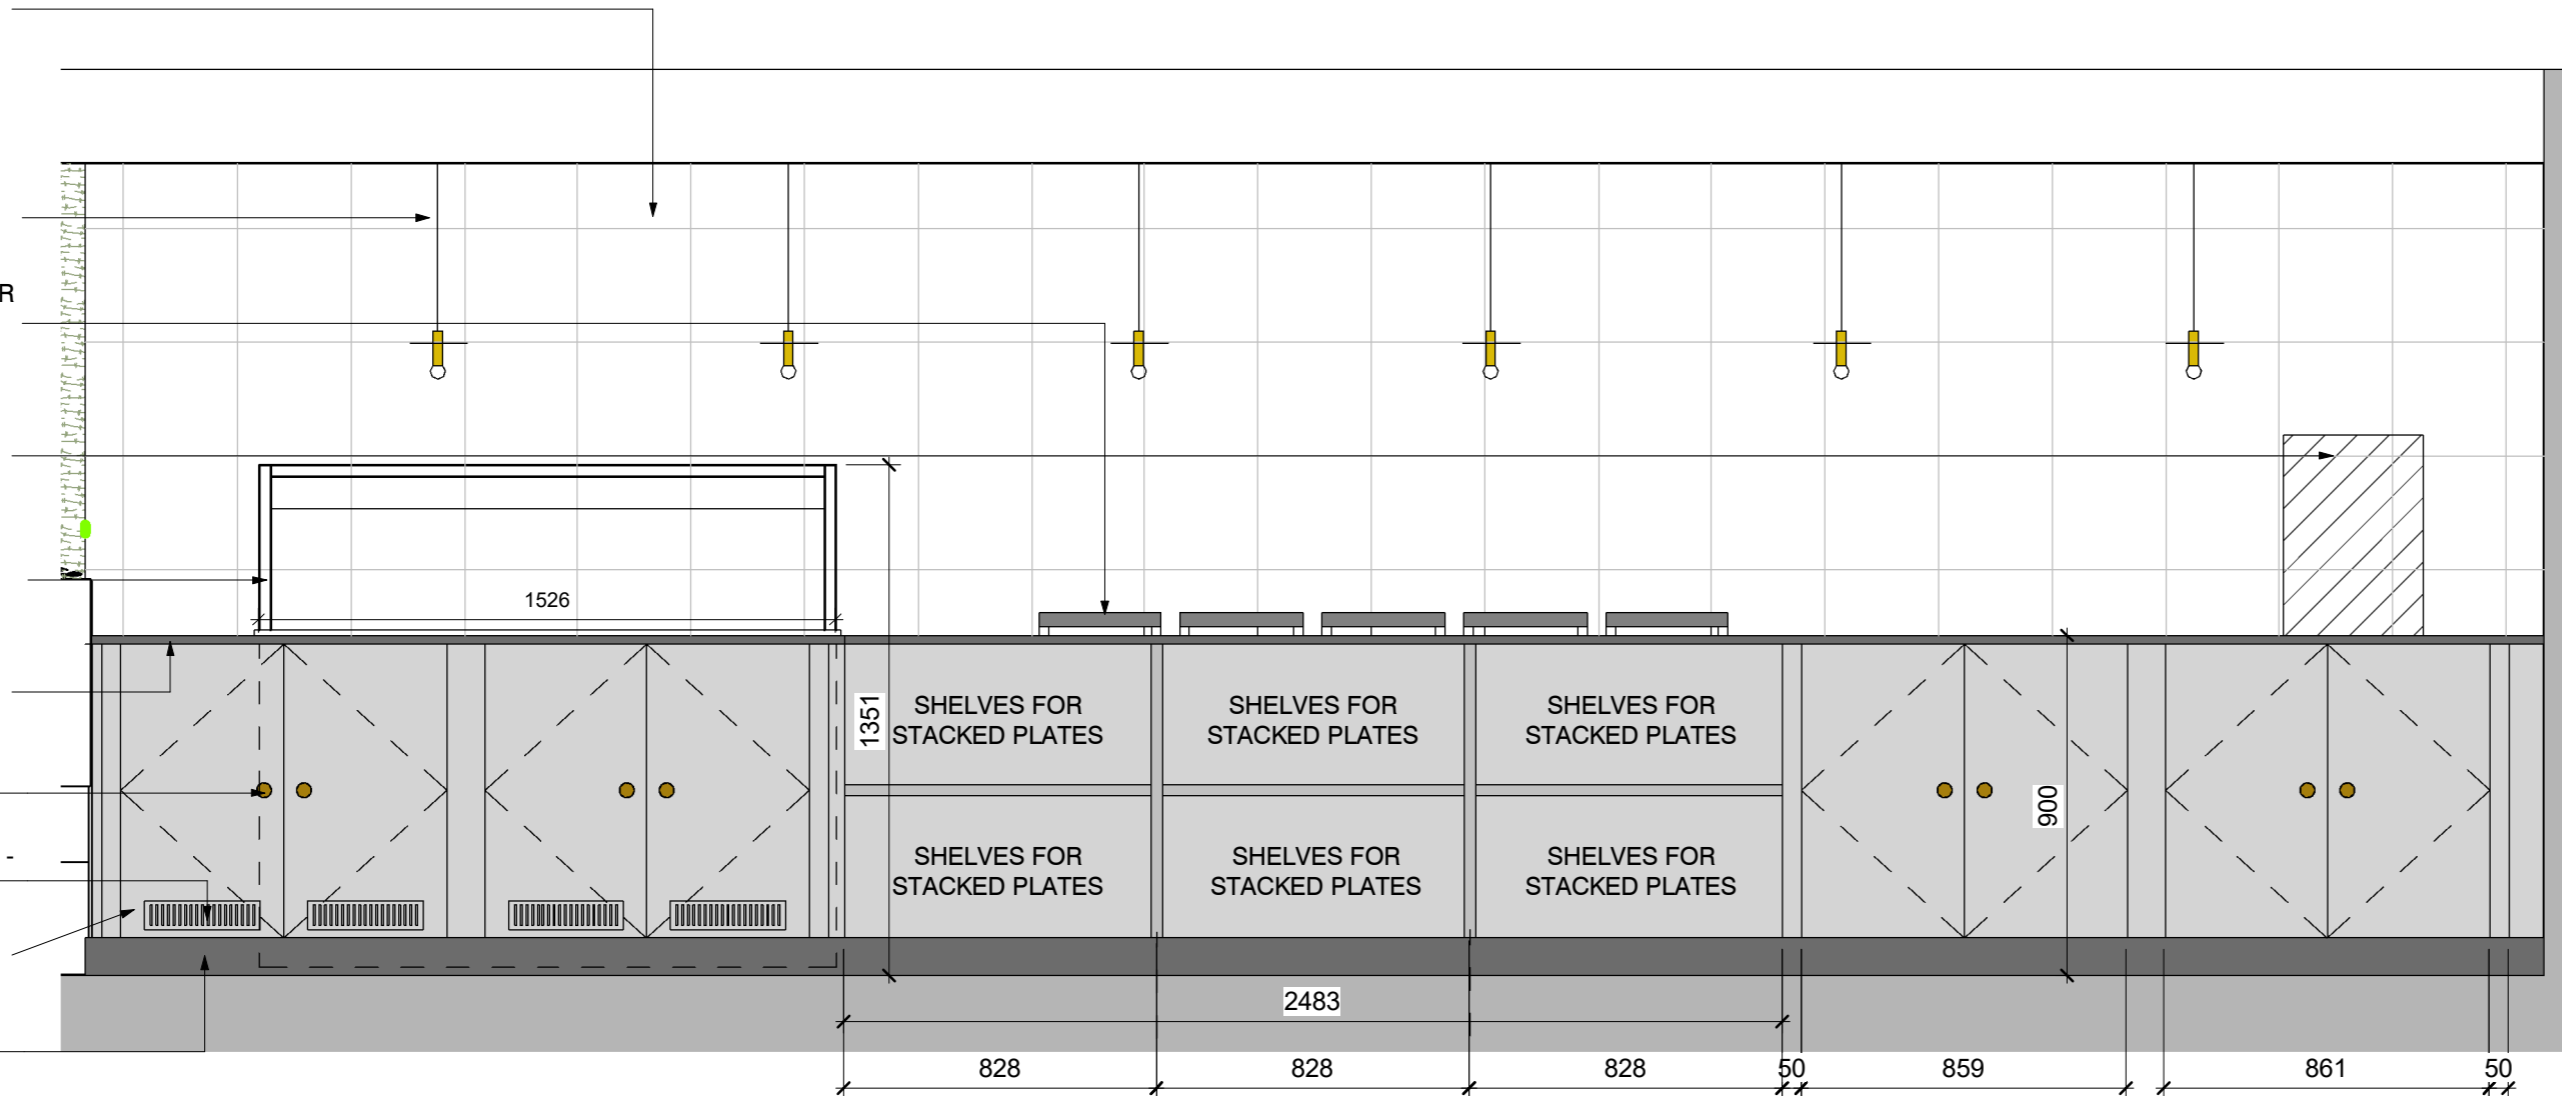

Restaurant Breakfast Servery Front Elevation  
1 : 20

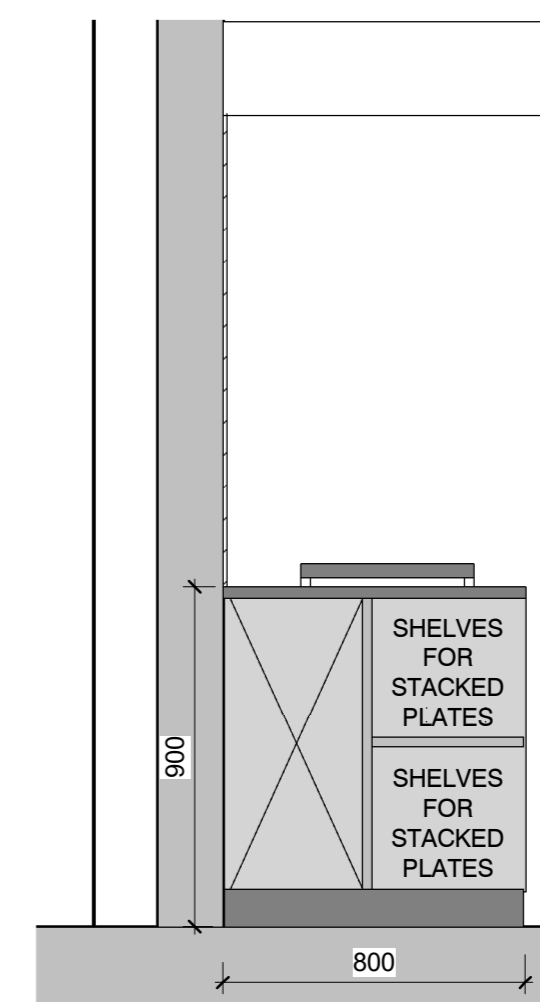

Restaurant Breakfast Servery Section  
1 : 20

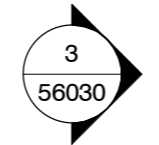


COUNTER TOP FOOD PLATES - REFER TO FOODESCO SCHEDULE FOR DETAILS

CHILLED DISPLAY WELL BUILT INTO COUNTERTOP - REFER TO FOODESCO SCHEDULE FOR DETAILS

30MM SILESTONE COUNTER TOP - ETERNAL MARQUINA

ELECTRIC COUNTER TOP TOASTER - REFER TO FOODESCO SCHEDULE FOR DETAILS

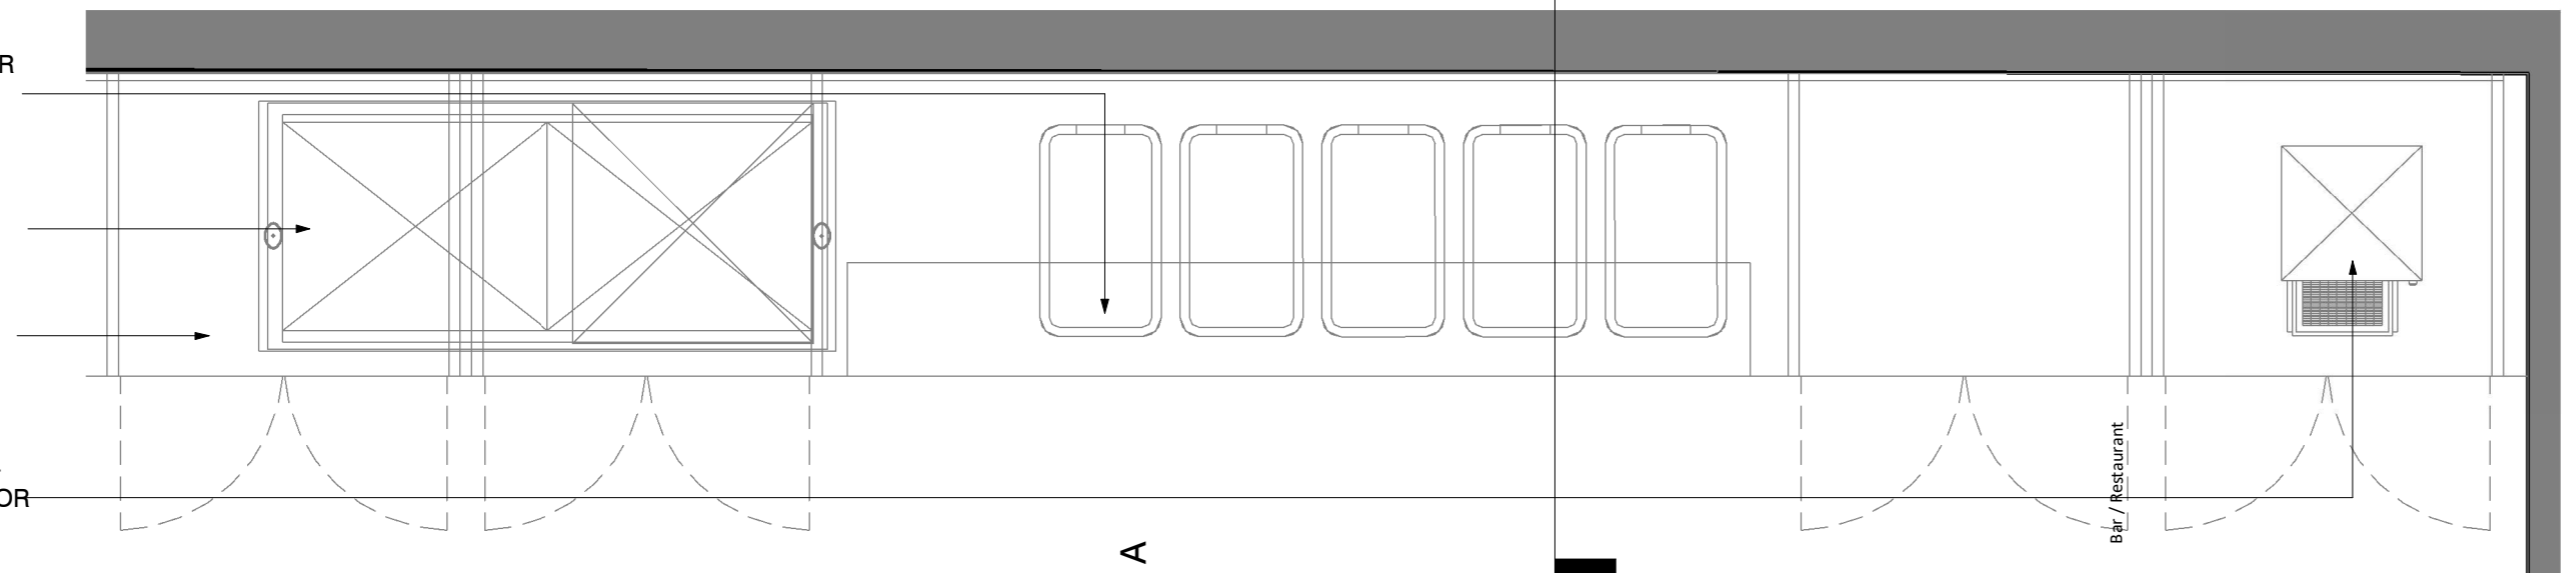

Restaurant Breakfast Servery Plan Detail  
1 : 20



REF IMAGE 1: FEATURE WALL TILE SETTING OUT  
GROUT COLOUR TO MATCH LIGHTER PART OF TILE

### BESPOKE JOINERY ITEM

**DRAWING TO BE REVIEWED BY FOODESCO**

D3	C143	13.12.18	First Issue	
STATUS	REV	DATE	DESCRIPTION	REVISED BY
CLIENT	Comet Hatfield Construction Limited			AM
				CHECKED BY
				BH
				ORIGINATOR NO
				150888

CONSULTANT  
**STRIDE TREGLOWN**  
www.stride-treglown.com © Stride Treglown Limited 2016  
PROJECT  
Hotel and Student Residential  
Comet Hotel Site

DRAWING TITLE  
Restaurant Breakfast Servery Detail

SUITABILITY STATUS D3 : SUITABLE FOR CONTRACTOR DESIGN	SCALE As indicated @ A2
PROJECT   ORIGINATOR   ZONE   LEVEL   TYPE   ROLE   CLASSIFICATION   NUMBER	REVISION
COMET-STL-XX-00-DR-ID-ZZZZ-56030	C143