




Proposed North East Elevation - Comet Hotel Building Surveying  
 1 : 100

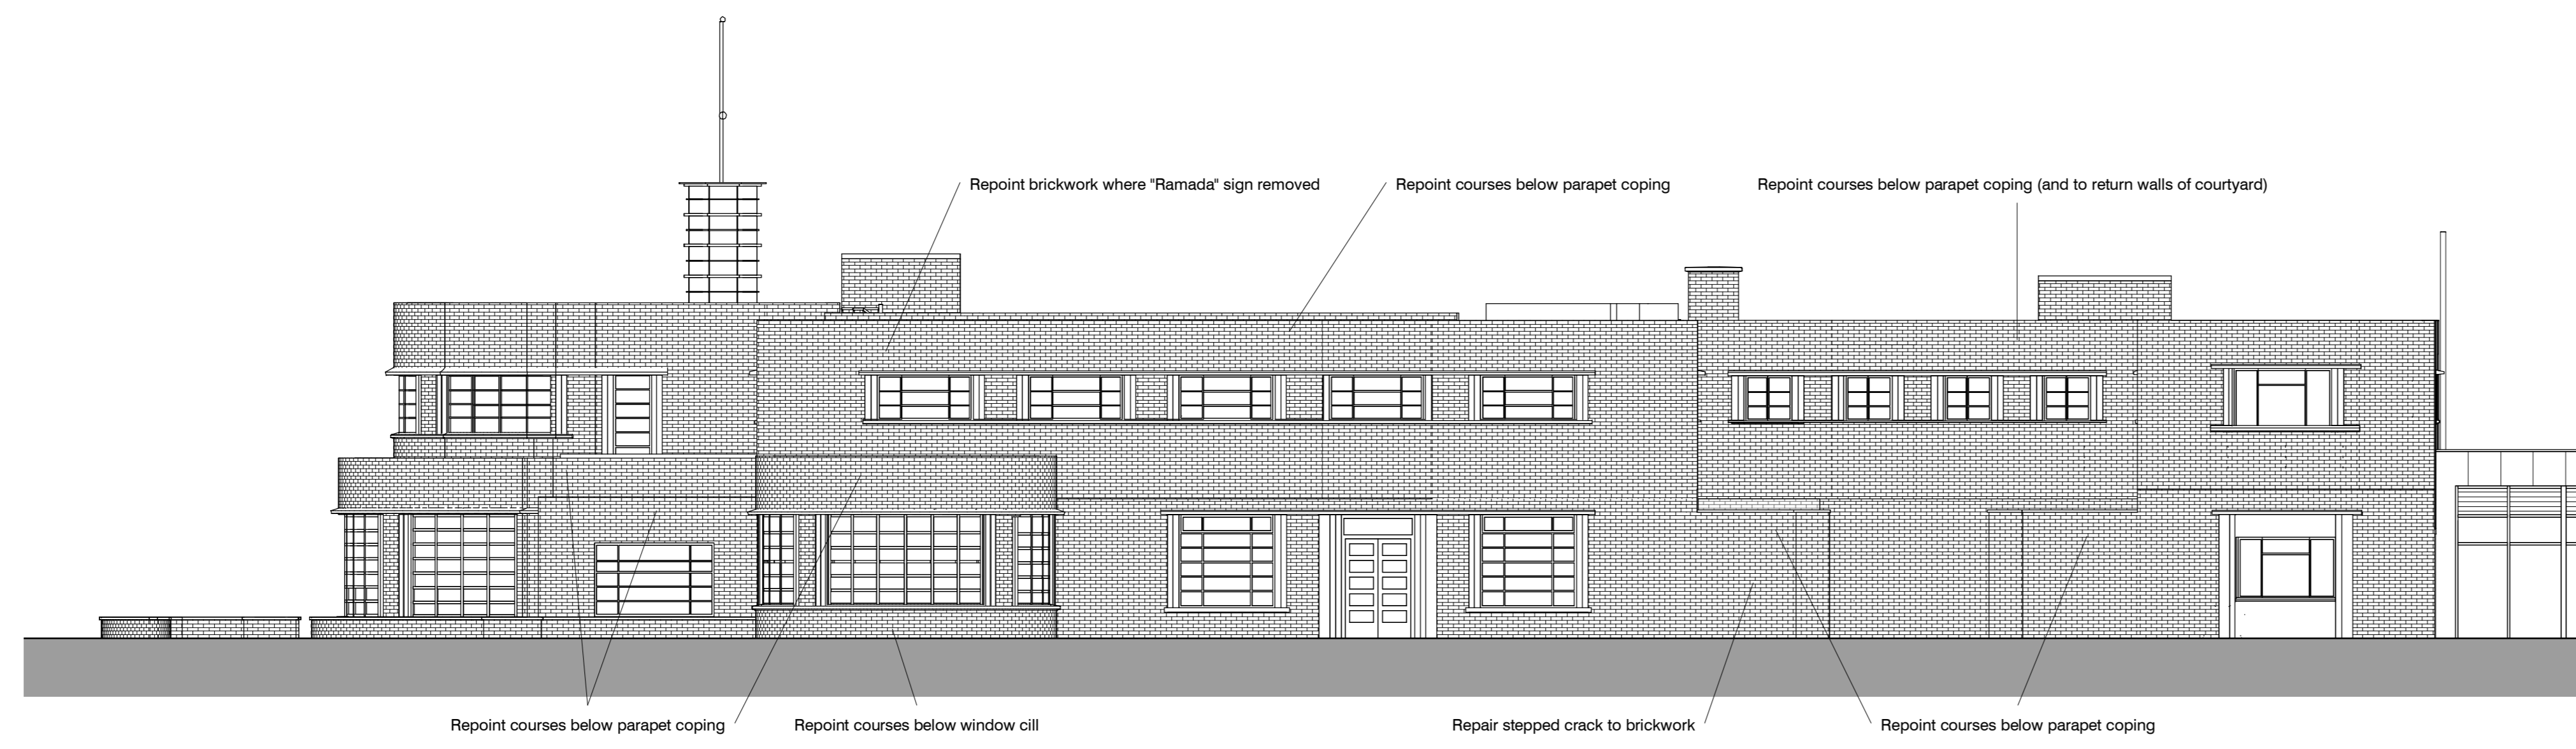

Proposed North West Elevation - Comet Hotel Building Surveying  
 1 : 100

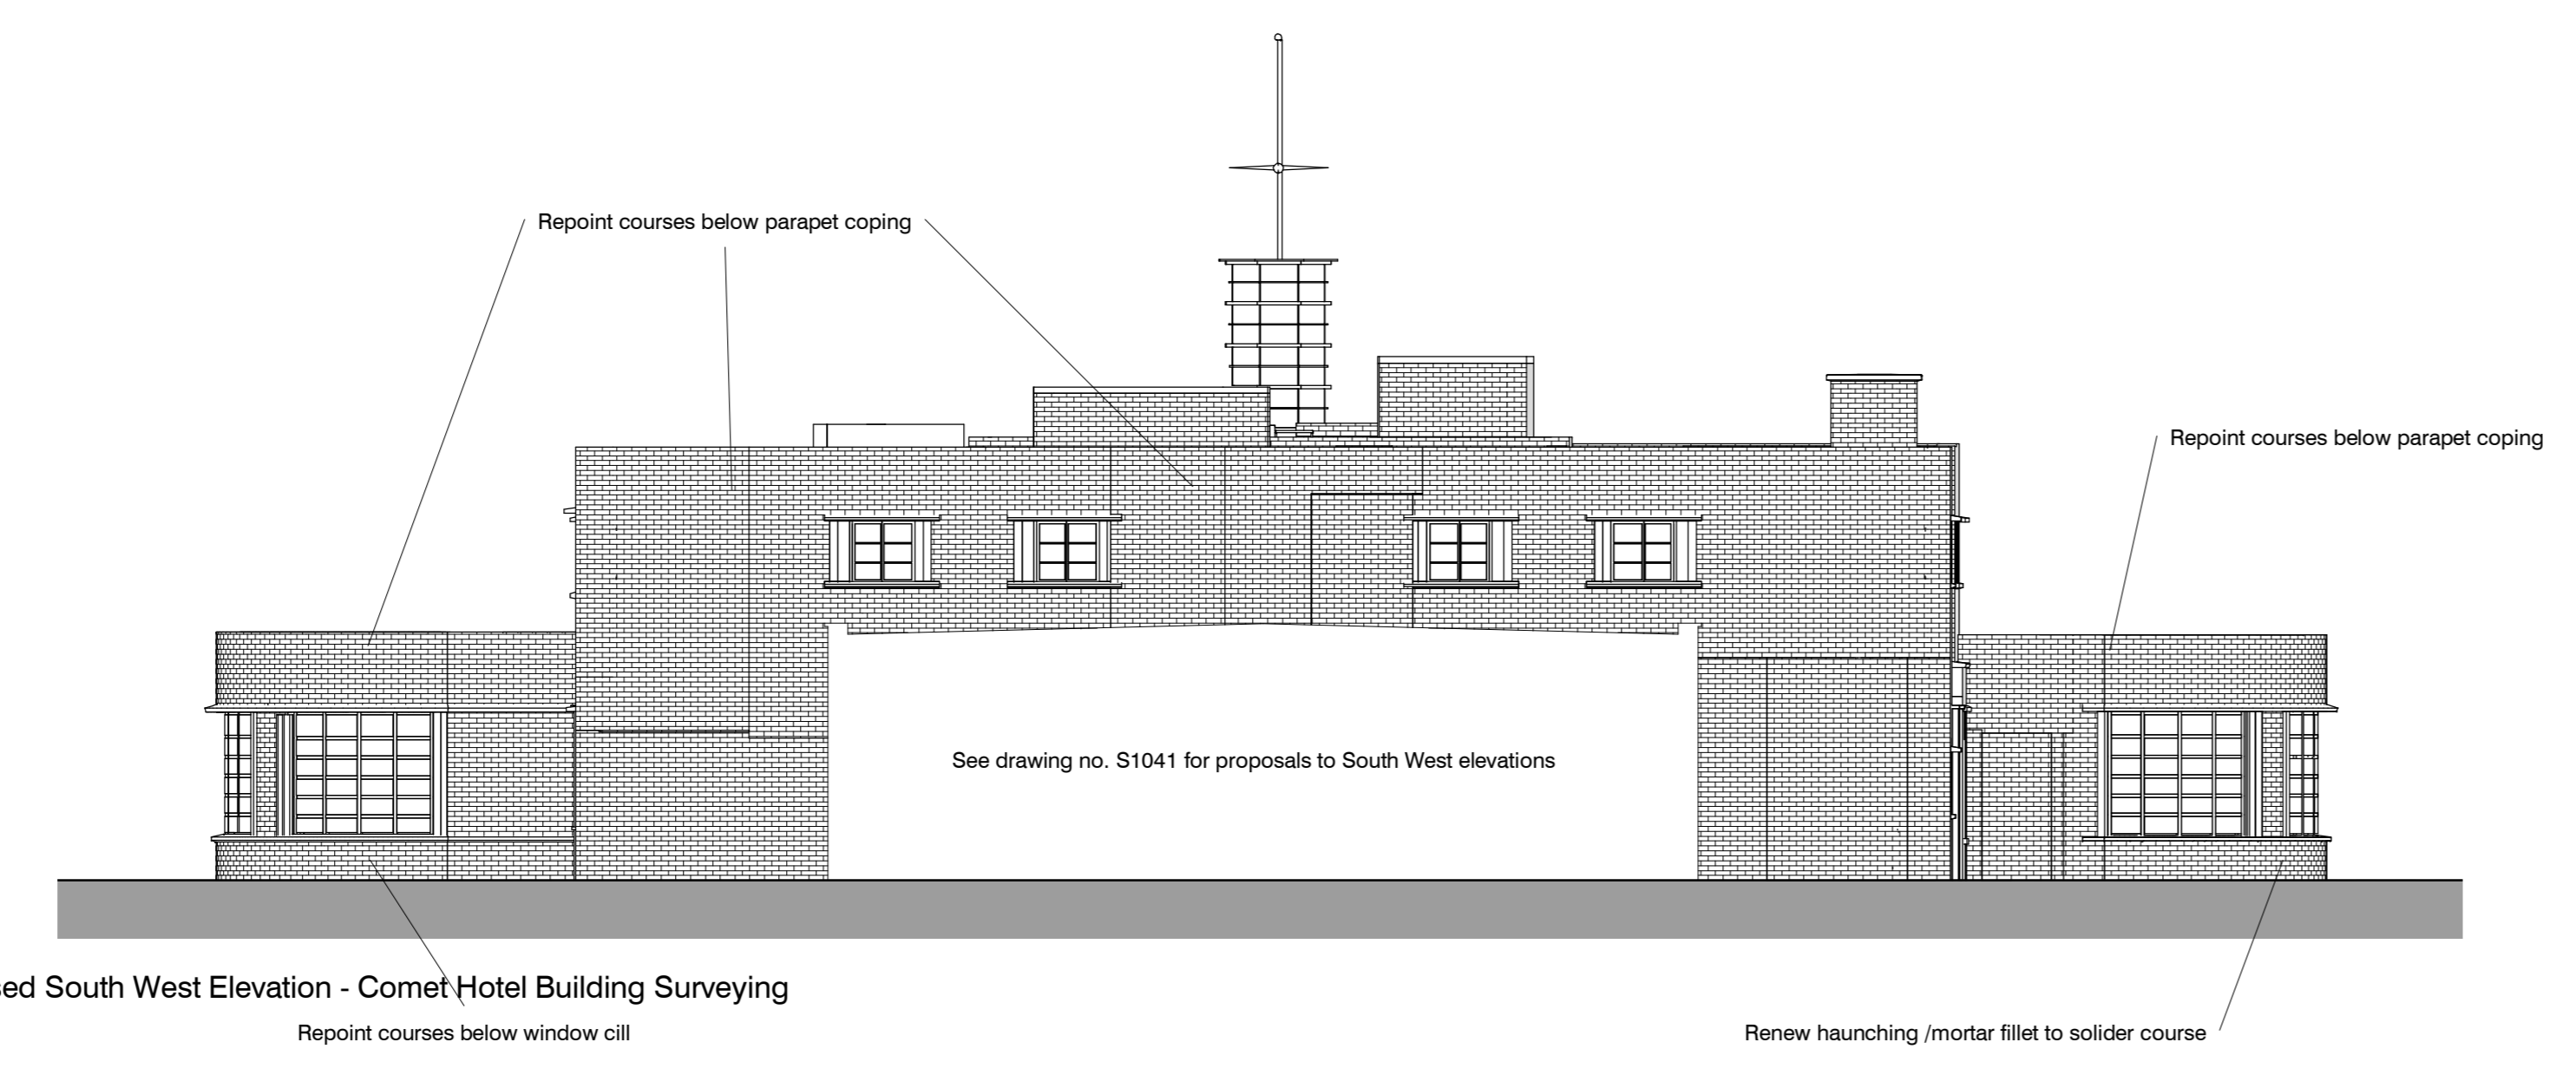

Proposed South West Elevation - Comet Hotel Building Surveying  
 1 : 100

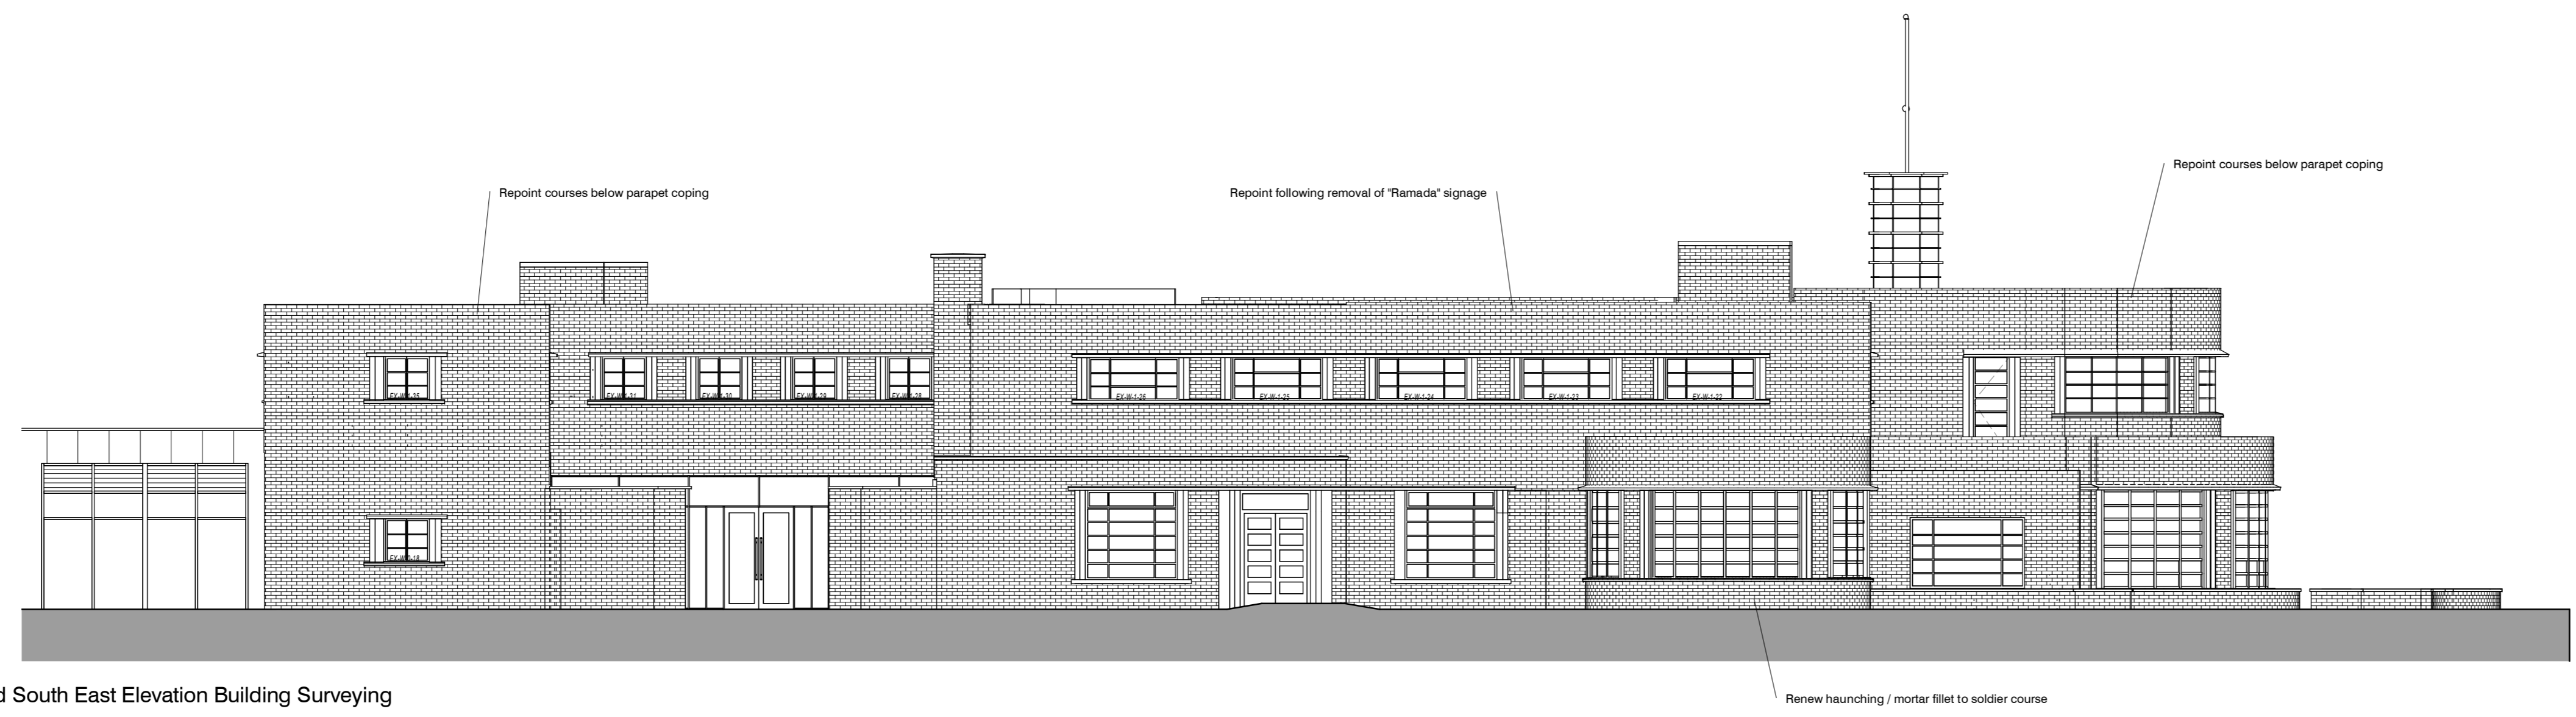

Proposed South East Elevation Building Surveying  
 1 : 100

S2	C73	01.06.18	Listed Building Submission. Refer to revision clouds for amendments.	
STATUS	REV	DATE	DESCRIPTION	REVISION BY
CLIENT				OE
Comet Hatfield Construction Limited				CHECKED BY
				AMF
				ORIGINATOR NO
				150888

CONSULTANT  
**STRIDE TREGLOWN**  
 www.stride-treglow.com © Stride Treglow Limited 2018

PROJECT  
 Hotel and Student Residential  
 Comet Hotel Site

DRAWING TITLE		SCALE
Comet Hotel - Proposed Elevations Building Surveying mark up		1 : 100 @ A0
SUITABILITY STATUS	INFORMATION	
S2 : SUITABLE FOR		
PROJECT   ORIGINATOR   ZONE   LEVEL   TYPE   ROLE   CLASSIFICATION   NUMBER	REVISION	
COMET-STL-00-XX-DR-A-XXXX-20013	C73	