





Proposed North East Elevation

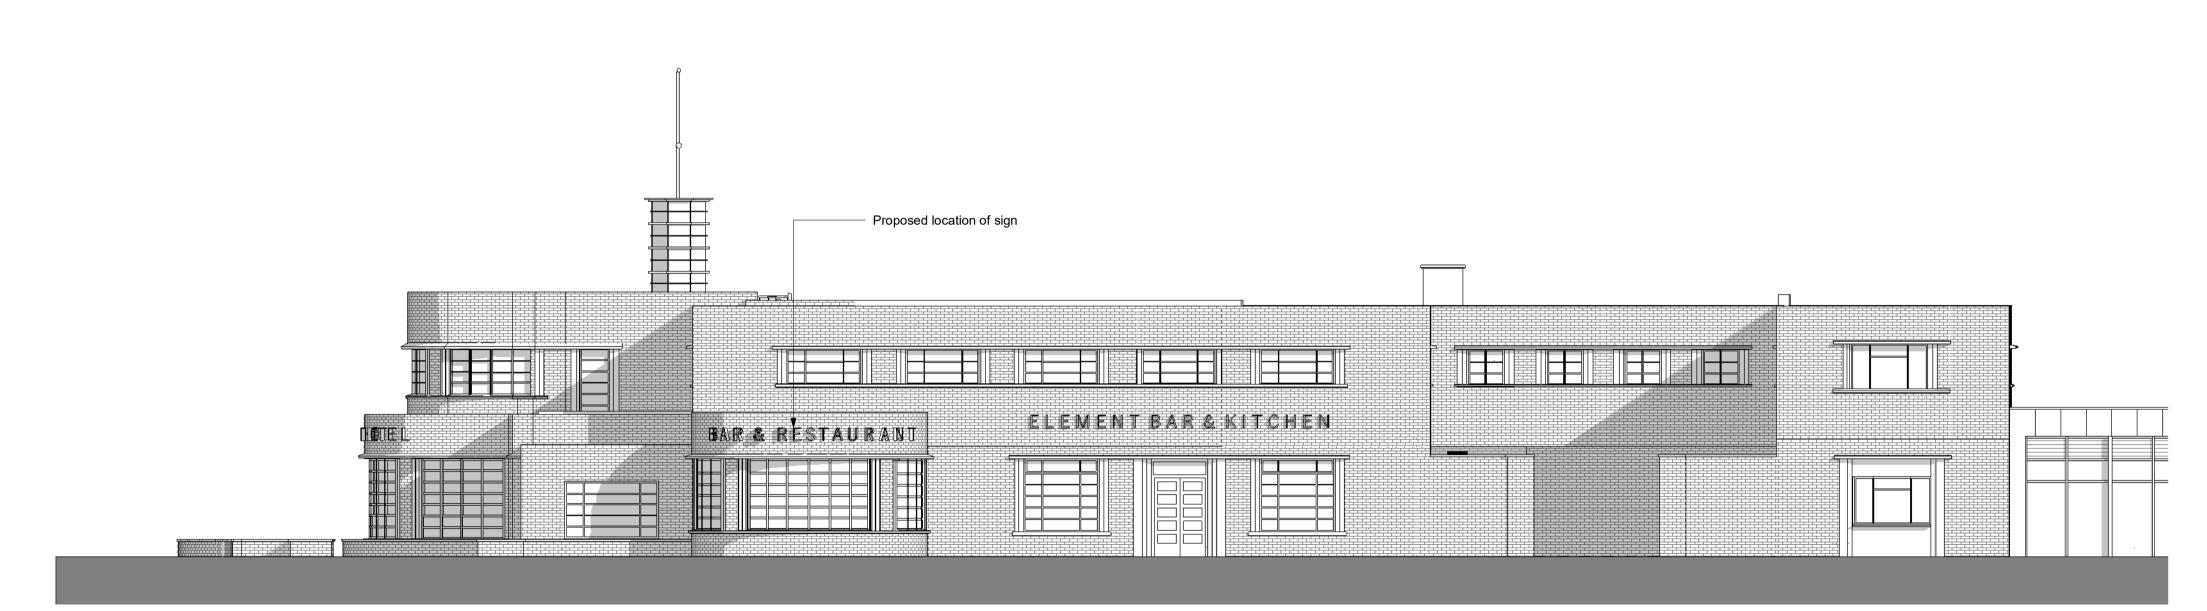

Proposed North West Elevation

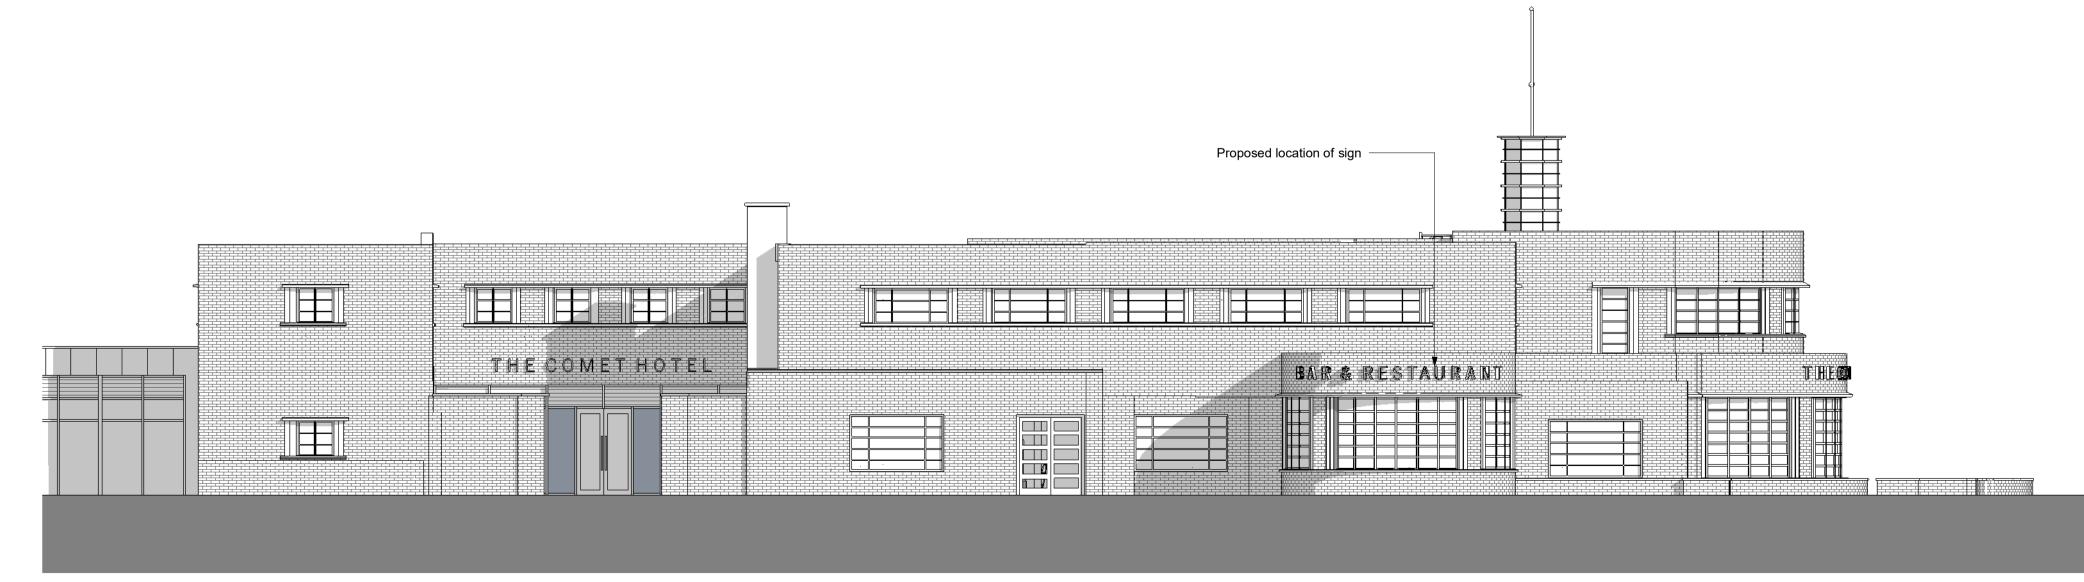

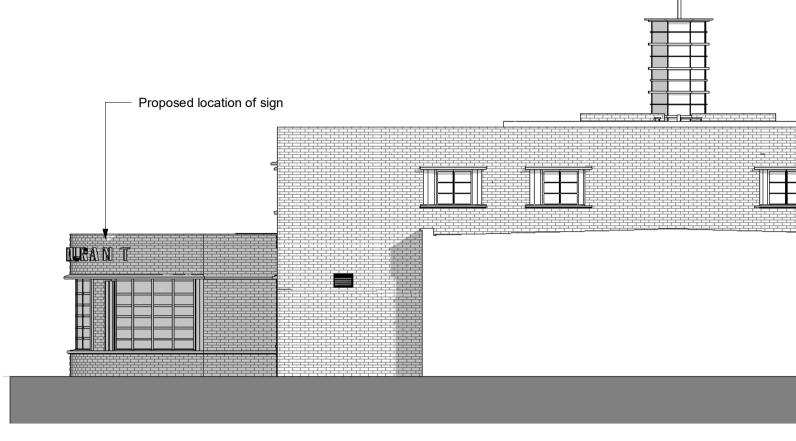

 

_	Responsibility is not accepted for errors made by others in scaling from this drawing. All construction information should be taken from figured dimensions only.			
	0mm	50mm	100mm	
	onin	5000	100/1111	
P	roposed location of sign			
	B /A RAD			



Hotel and Student Residential Comet Hotel Site

DRAWING TITLE Proposed Elevations

SUITABILITY STATUS		SCALE
PL : PLANNING	1	: 100 @ A1
PROJECT ORIGINATOR ZONE LEVEL TYPE ROLE CLASSIFICATION NUMBER		REVISION
COMET-STL-00-ZZ-DR-A-ZZZZ-P10		