

LEGEND

Clear Glazing (see schedule for acoustic ratings)
 (Dashed line denotes hanging of window.
 Arrow points to fringe).

Glazed Spandrel Panel RAL 7015 Grey

NOTES

THIS DRAWING SHOWS DESIGN INTENT ONLY. REFER TO WINDOW SUPPLIERS INFORMATION. ACTUAL WINDOW SIZES TO BE CONFIRMED BY WINDOW SUPPLIER WITH ON SITE MEASUREMENTS. ALL DIMENSIONS SHOWN ON THIS DRAWING ARE TAKEN FROM SUMO BUILDING SURVEY. ACTUAL OPENING SIZES TO BE CONFIRMED BY SPECIALIST SUB-CONTRACTOR.

Information to be read in conjunction with the following drawings:
 • 10000 Series Proposed GA Floor Plans
 • 20001 Series Proposed Elevations
 • 72001 Window Schedule
 • 82014 Comet Hotel - Window, external door details

Window frame colour RAL 9010 White. New window option to be polyester powder coated.

Acoustic performance to be in accordance with Acoustic Specification.

Windows to be fitted with permanent restrictors limiting the opening of operable lights to 15°.





EPDM adhered to window framing and sealed in accordance with manufacturers recommendations.

Glazing with sill height below 800mm AFFL to be toughened glass.

All windows to be steel double glazed and to replicate existing transom and mullion configuration.

Note:
 Refer to Bidwells heritage report for condition survey of existing windows

Secondary Glazing
 * Denotes windows requiring double glazed secondary glazing

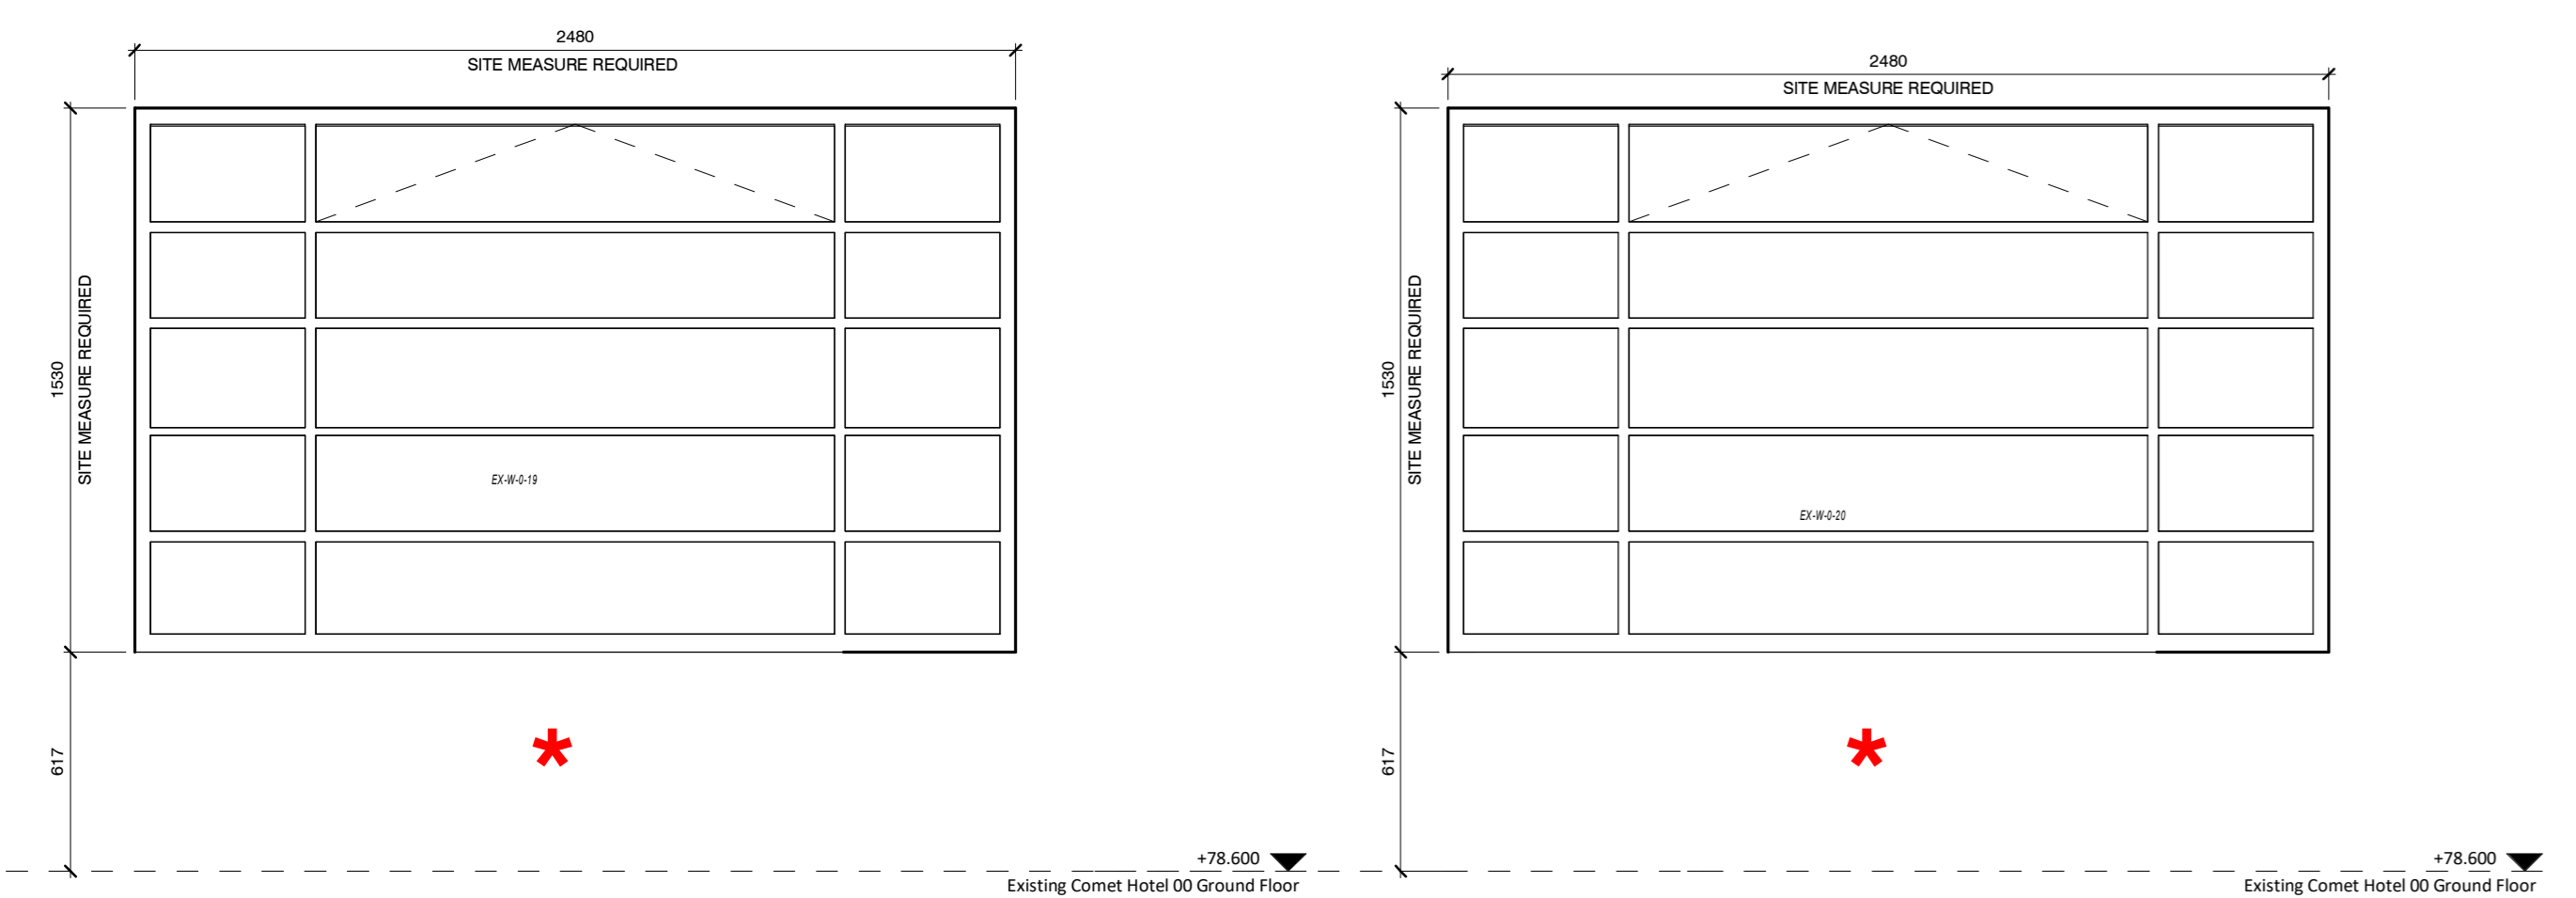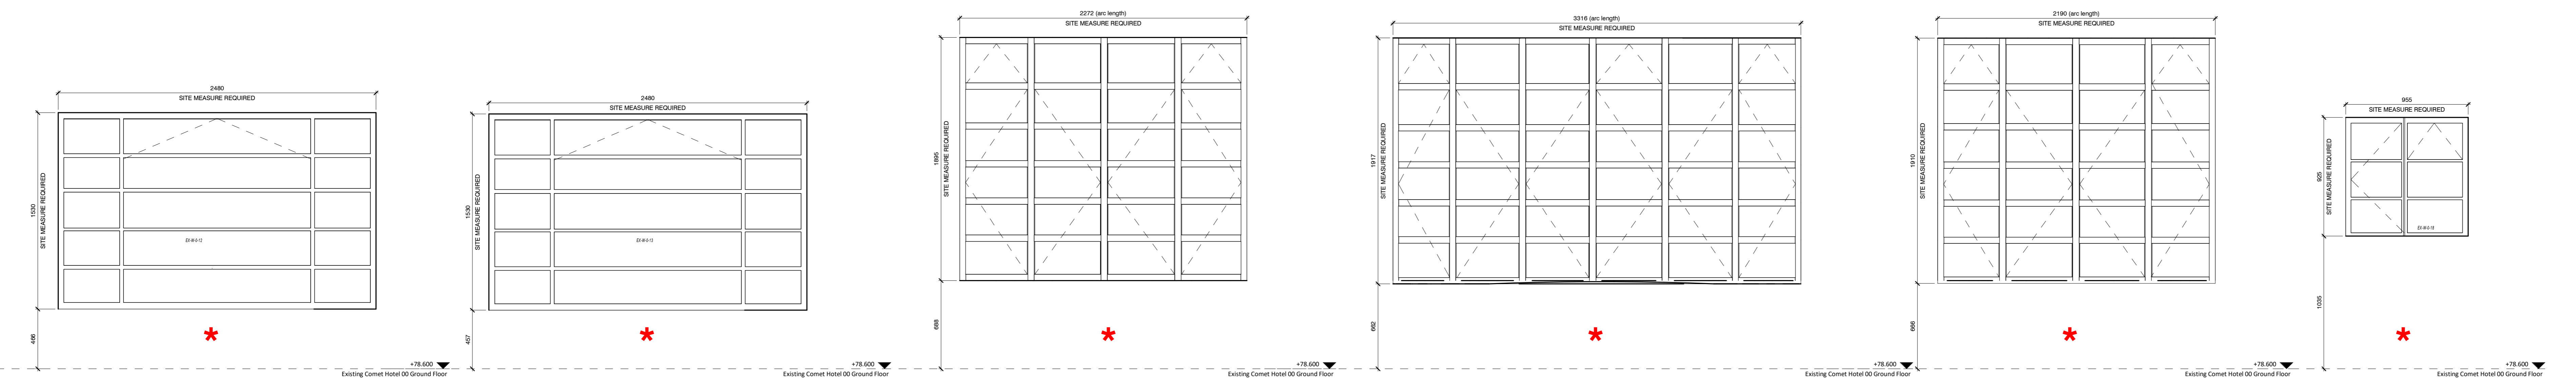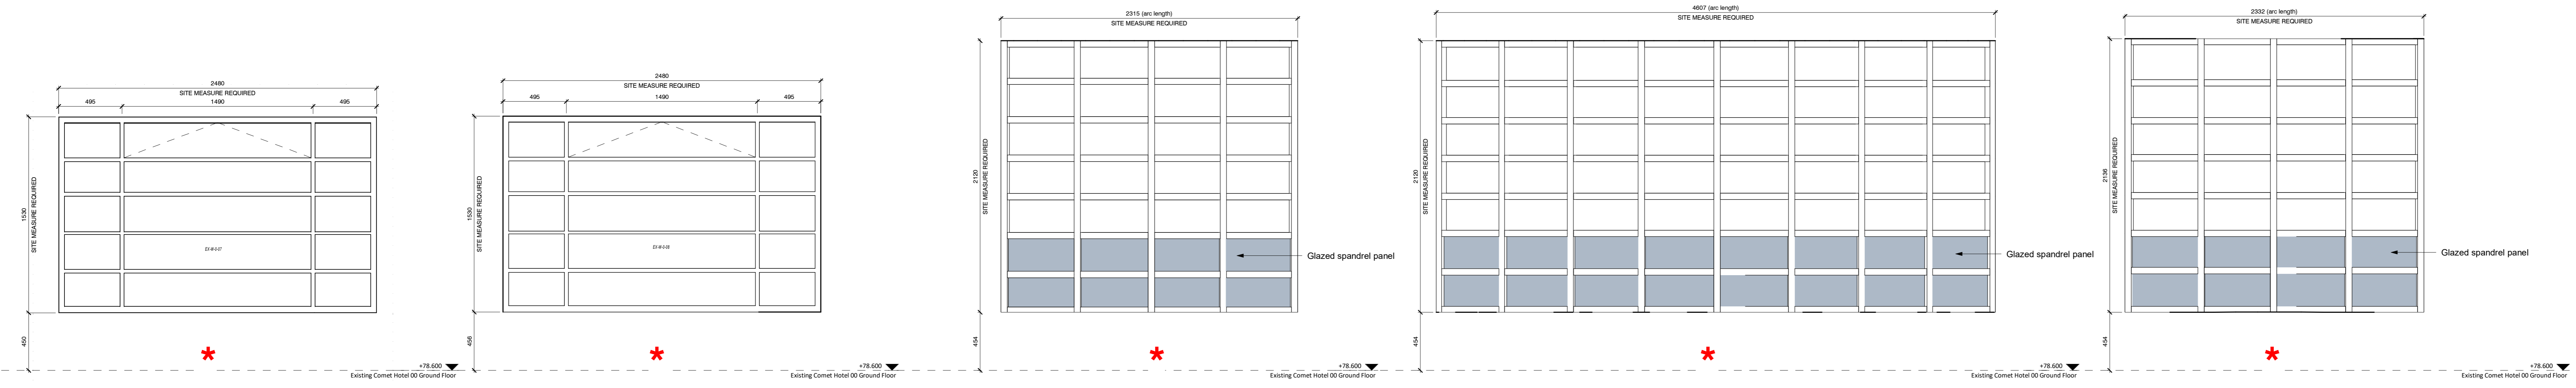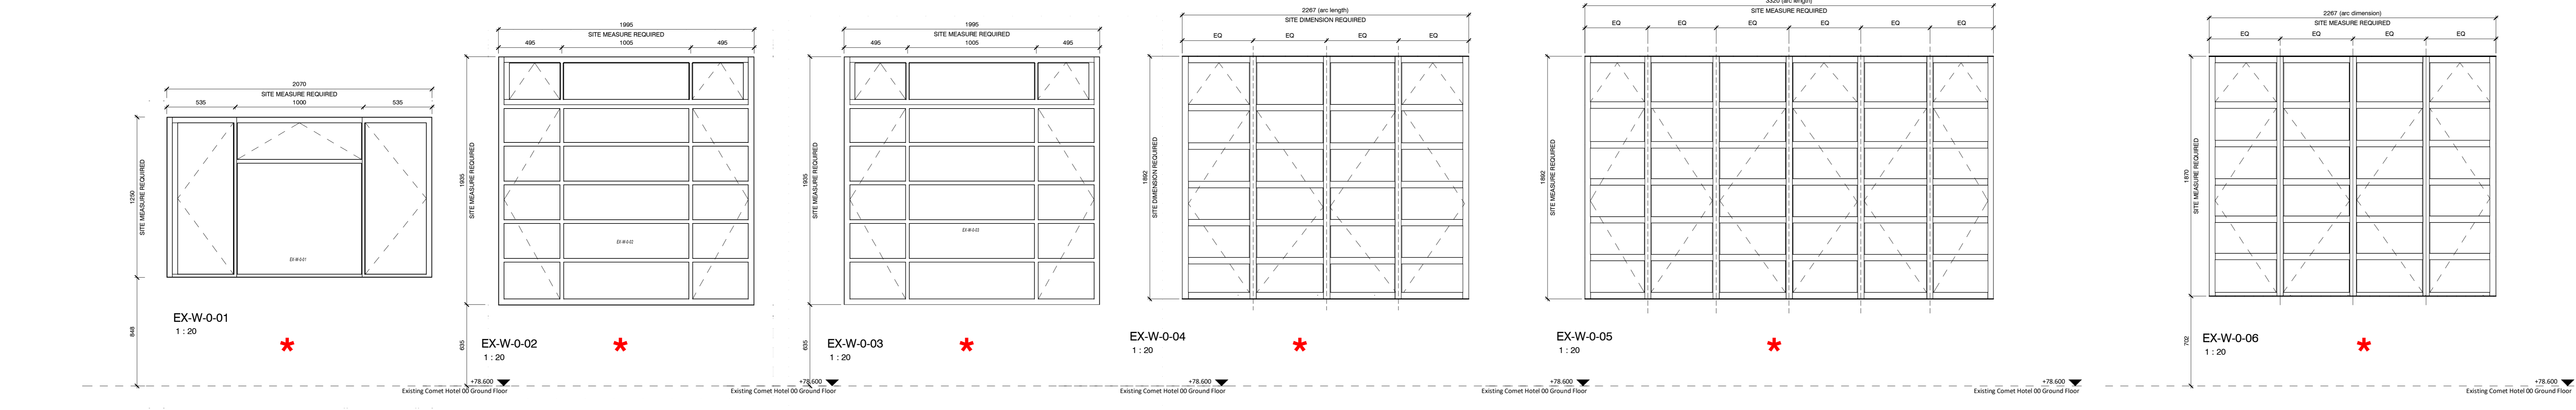

NO	DATE	REVISION	DESCRIPTION
02	10.10.18	1	Revised for Planning Submission following on site meeting with Planning and Heritage Officer
03	31.08.18	1	External door and window package issued for tender only
04	01.06.18	1	Listed Building Submission. Refer to revision cloud for amendments

STATUS	REV	DATE	DESCRIPTION
CLIENT			REVISION BY
Comet Hatfield Construction Limited			RW
			CHECKED BY
			AMF
			ORIGINATOR NO
			150888

CONSULTANT
STRIDE TREGLOWN
 www.stride-treglow.com © Stride Treglow Limited 2018

PROJECT
 Hotel and Student Residential
 Comet Hotel Site

DRAWING TITLE
 Existing window types (Ground Floor)
 Like for Like Replacements

SUITABILITY STATUS	SCALE
S2 : SUITABLE FOR INFORMATION	1 : 20 @ A0

PROJECT ORIGINATOR ZONE LEVEL TYPE ROLE CLASSIFICATION NUMBER	REVISION
COMET-STL-00-ZZ-DR-A-ZZZZ-62011	C118