


**Proposed Comet Extension Second Floor**  
Hotel Rooms = 21


**Proposed Comet Extension Basement**  
Hotel Rooms = 0

ROOM KEY:


- SOCIAL SPACE
- PLANT / SERVICING / BACK OF HOUSE
- HOTEL BEDROOMS / HOTEL ANCILLARY
- STUDIO ROOM
- 'TWODIO' ROOM (Double Occupancy)

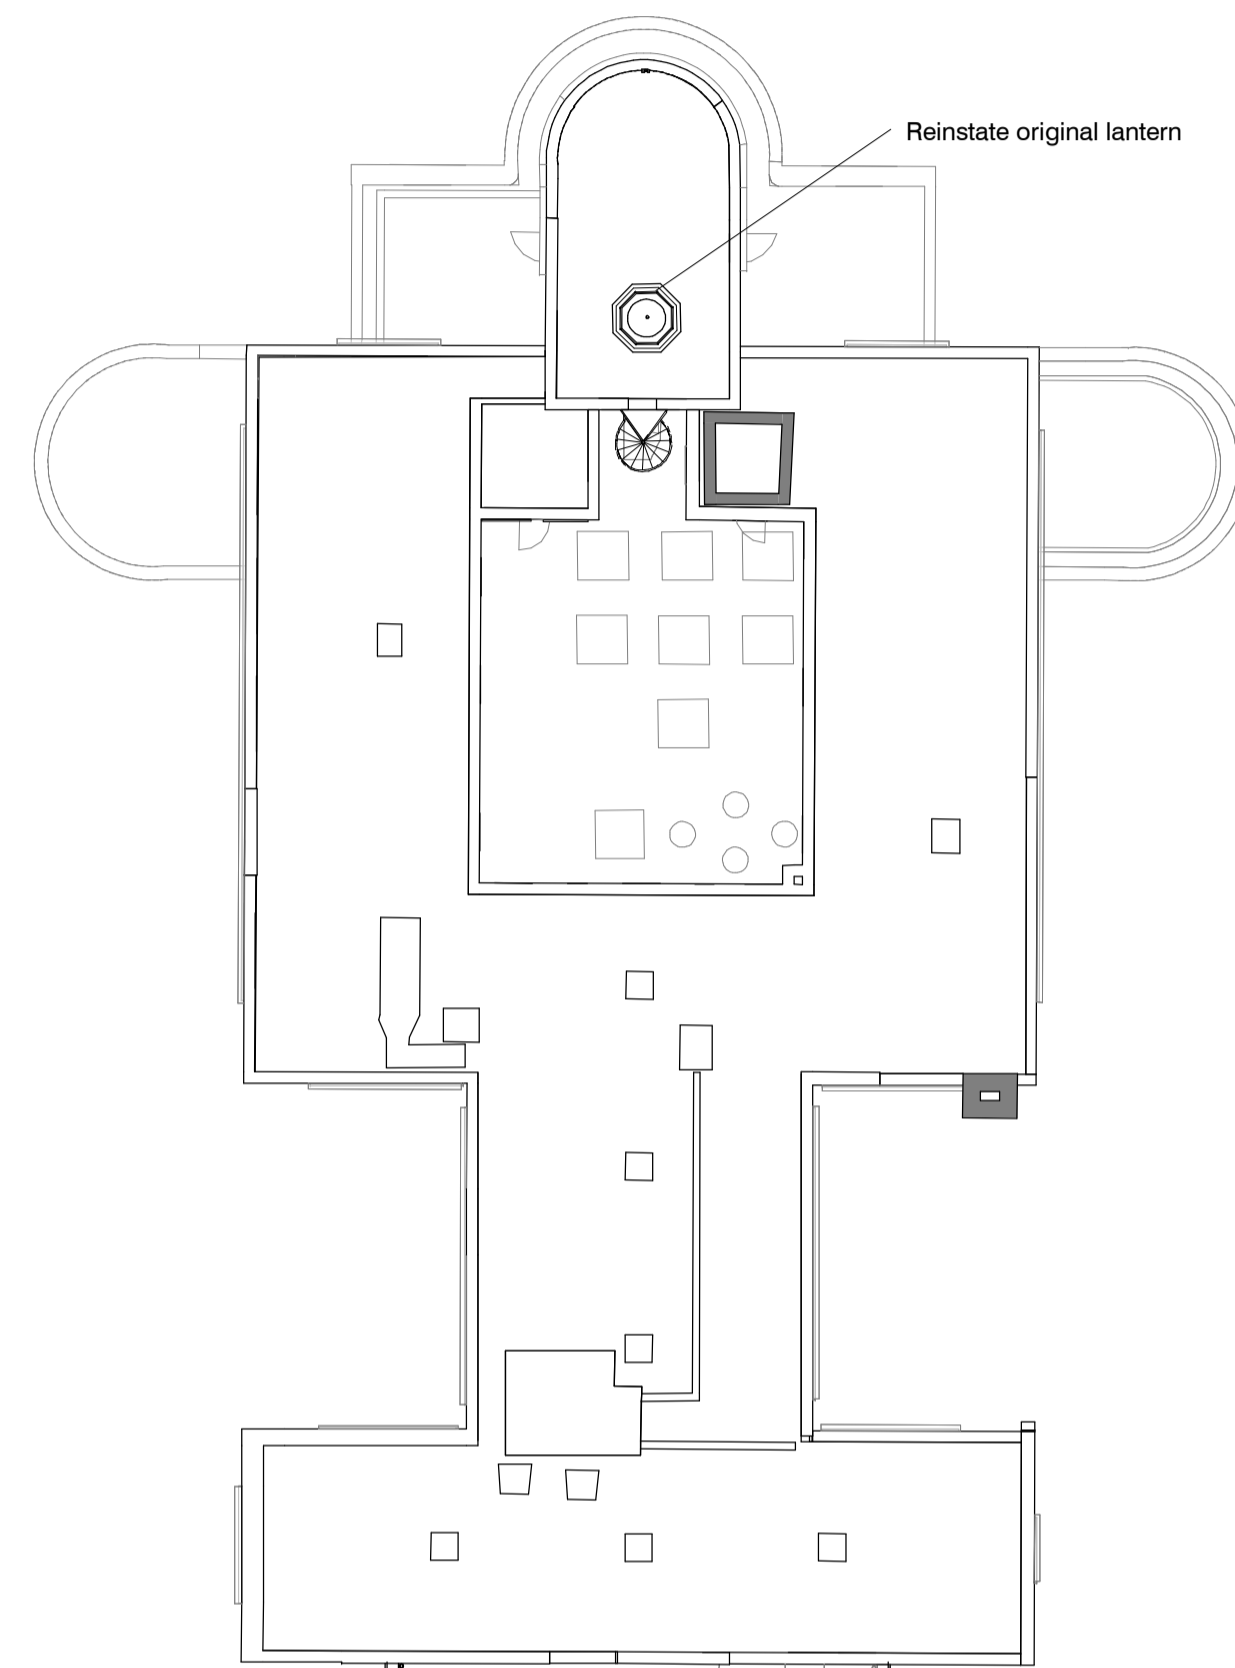

Roof

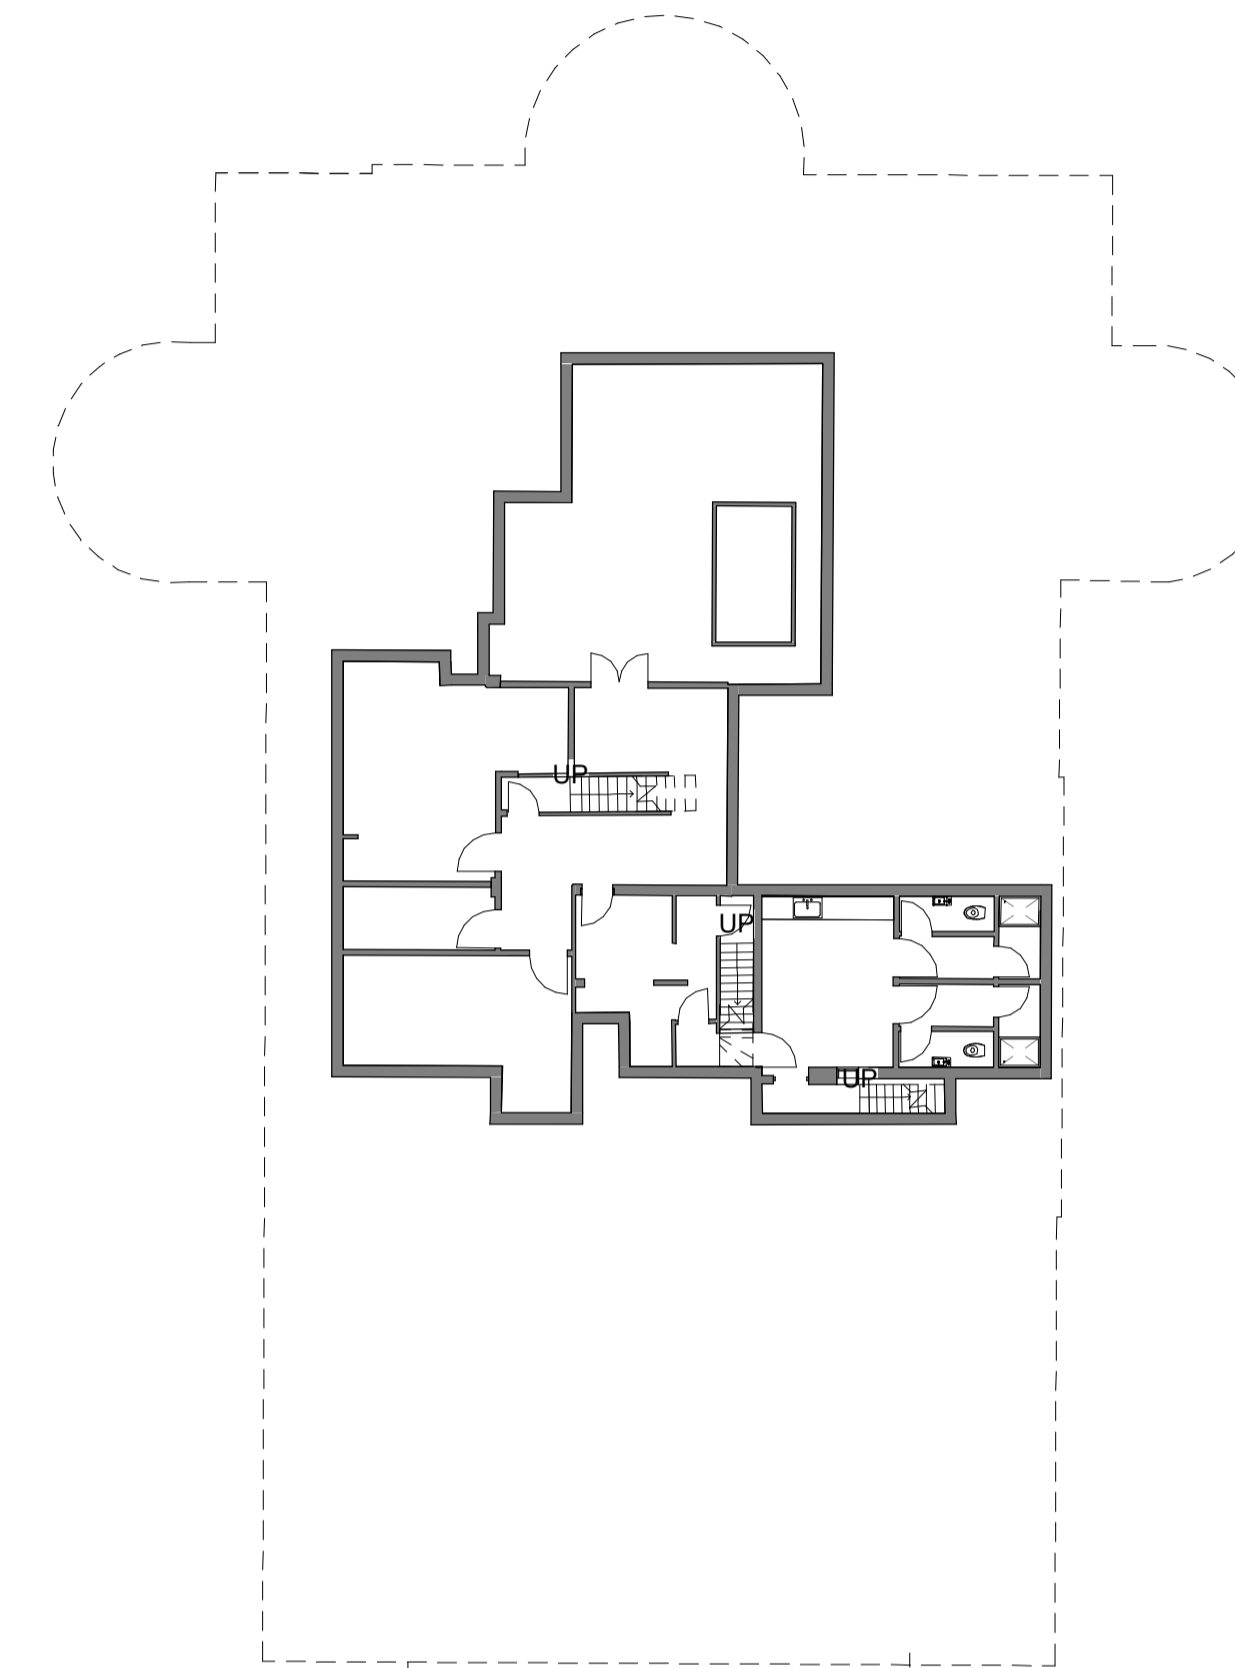



Plant Room

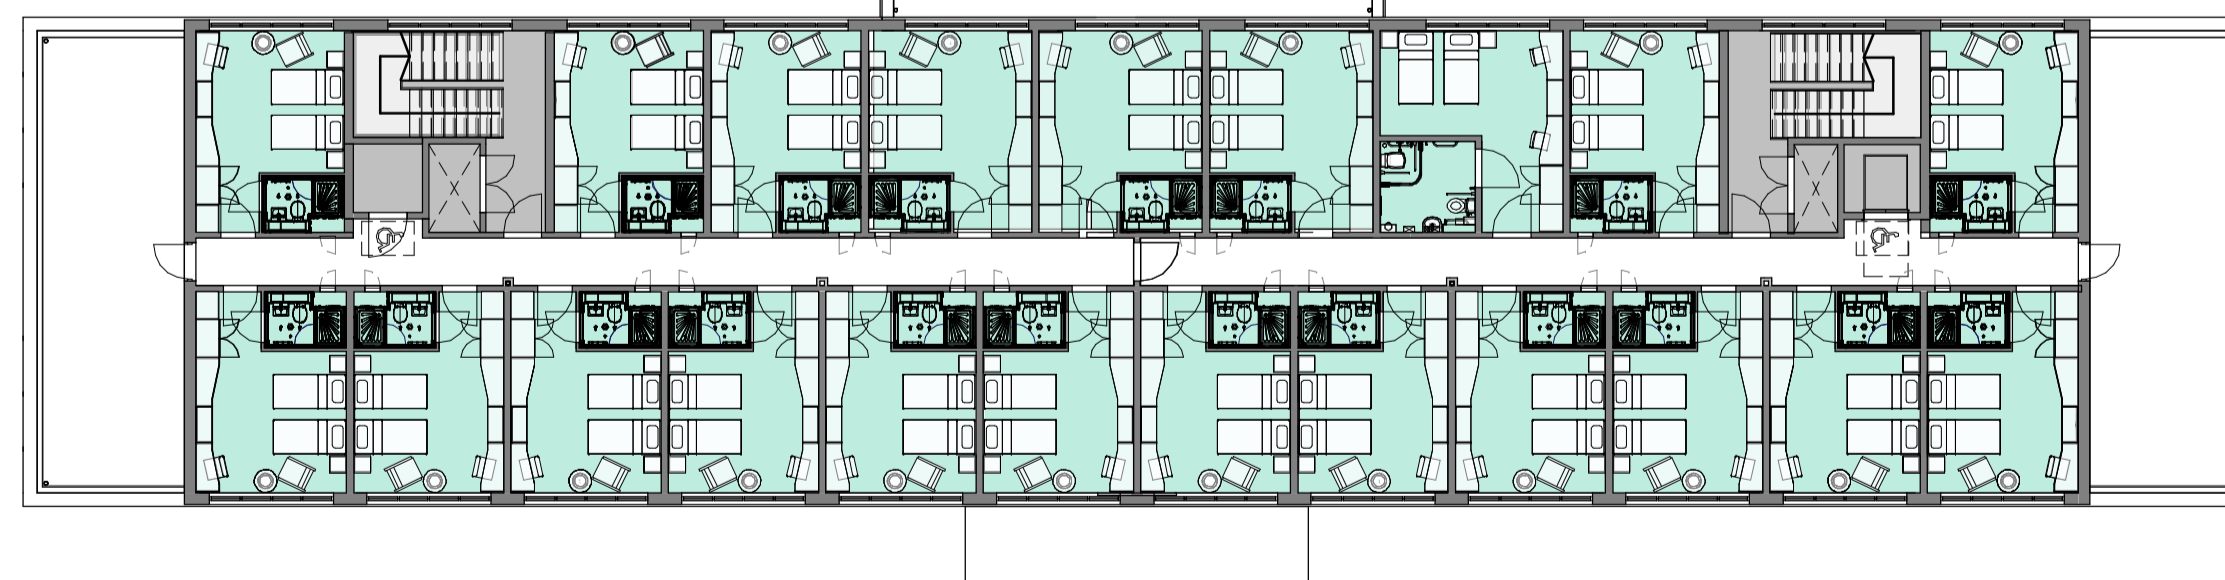

Second Floor Plan  
1 : 200

Basement Floor Plan  
1 : 200

**COMET REFURBISHMENT PLANS AND PROPOSED EXTENSION FLOOR PLANS**

 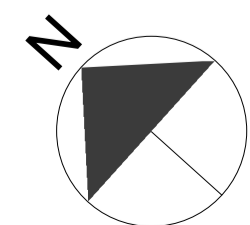

P - 22.11.17 Latest drawings for planning NMA			
STATUS	REV	DATE	DESCRIPTION
CLIENT			REVISED BY
Comet Hatfield Construction Limited			RW
			CHECKED BY
			AMF
			ORIGINATOR NO
			150888

CONSULTANT  
**STRIDE TREGLOWN**  
www.stride-treglown.com © Stride Treglown Limited 2016

PROJECT  
Hotel and Student Residential  
Comet Hotel Site

DRAWING TITLE  
Proposed Comet and Extension Second and  
Basement Floor Plans

SUITABILITY STATUS	SCALE
PL : PLANNING	1 : 200 @ A1

PROJECT   ORIGINATOR   ZONE   LEVEL   TYPE   ROLE   CLASSIFICATION   NUMBER	REVISION
COMET-STL-01-ZZ-DR-A-ZZZZ-01101	-