



Responsibility is not accepted for errors made by others in scaling from this drawing.
All construction information should be taken from figured dimensions only.

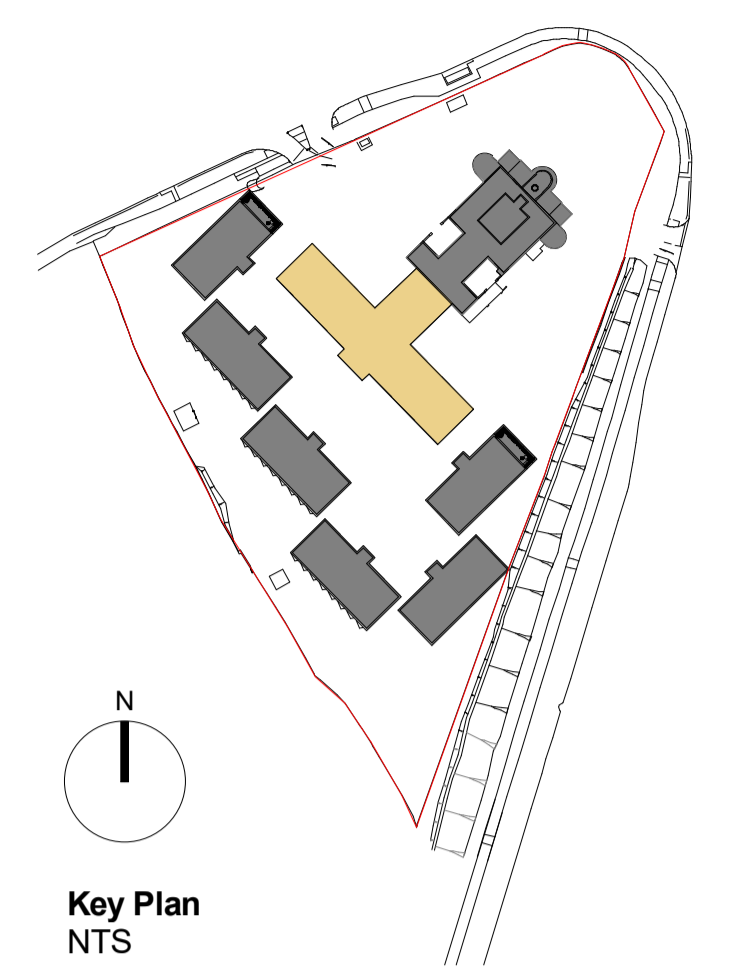


Key Plan
NTS

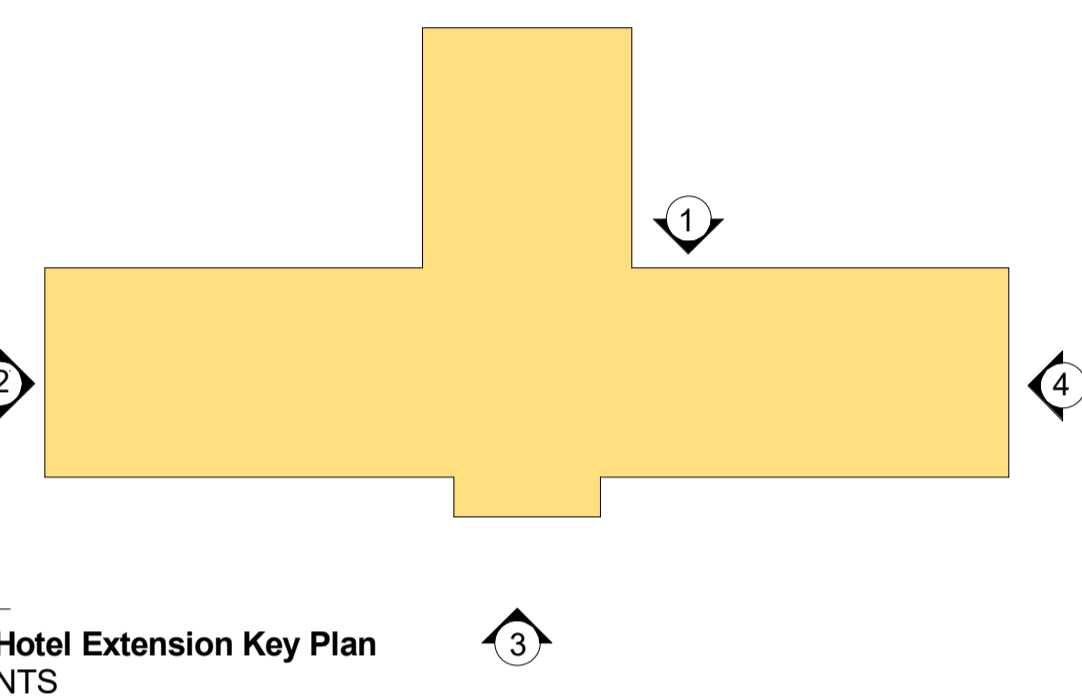


Hotel Extension Key Plan
NTS

MATERIAL KEY


- ① FACADE LIGHT BUFF / MULTI BRICKWORK
- ② DARK METAL STANDING SEAM CLADDING
- ③ PPC ALUMINIUM GLAZING
- ④ ANODISED ALUMINIUM FINIS
- ⑤ TERACOTTA RAINSCREEN CLADDING
- ⑥ ANODISED ALUMINIUM PANEL
- ⑦ PPC ALUMINIUM CURTAIN WALLING WITH PROTECTING MULLIONS
- ⑧ BLACK ENGINEERING BRICKWORK BELOW DPC LEVEL
- ⑨ GLAZED BALUSTRADE
- ⑩ GLAZED SPANDREL PANEL
- ⑪ LOUVRE PANEL (COLOUR TO MATCH ANODISED ALUMINIUM PANEL)
- ⑫ RECTANGULAR DARK METAL STANDING SEAM CLADDING COLUMN
- ⑬ LOUVRE PANEL (COLOUR TO MATCH CURTAIN WALL MULLIONS)
- ⑭ FACADE LIGHT BUFF / MULTI BRICKWORK 25MM RECESS

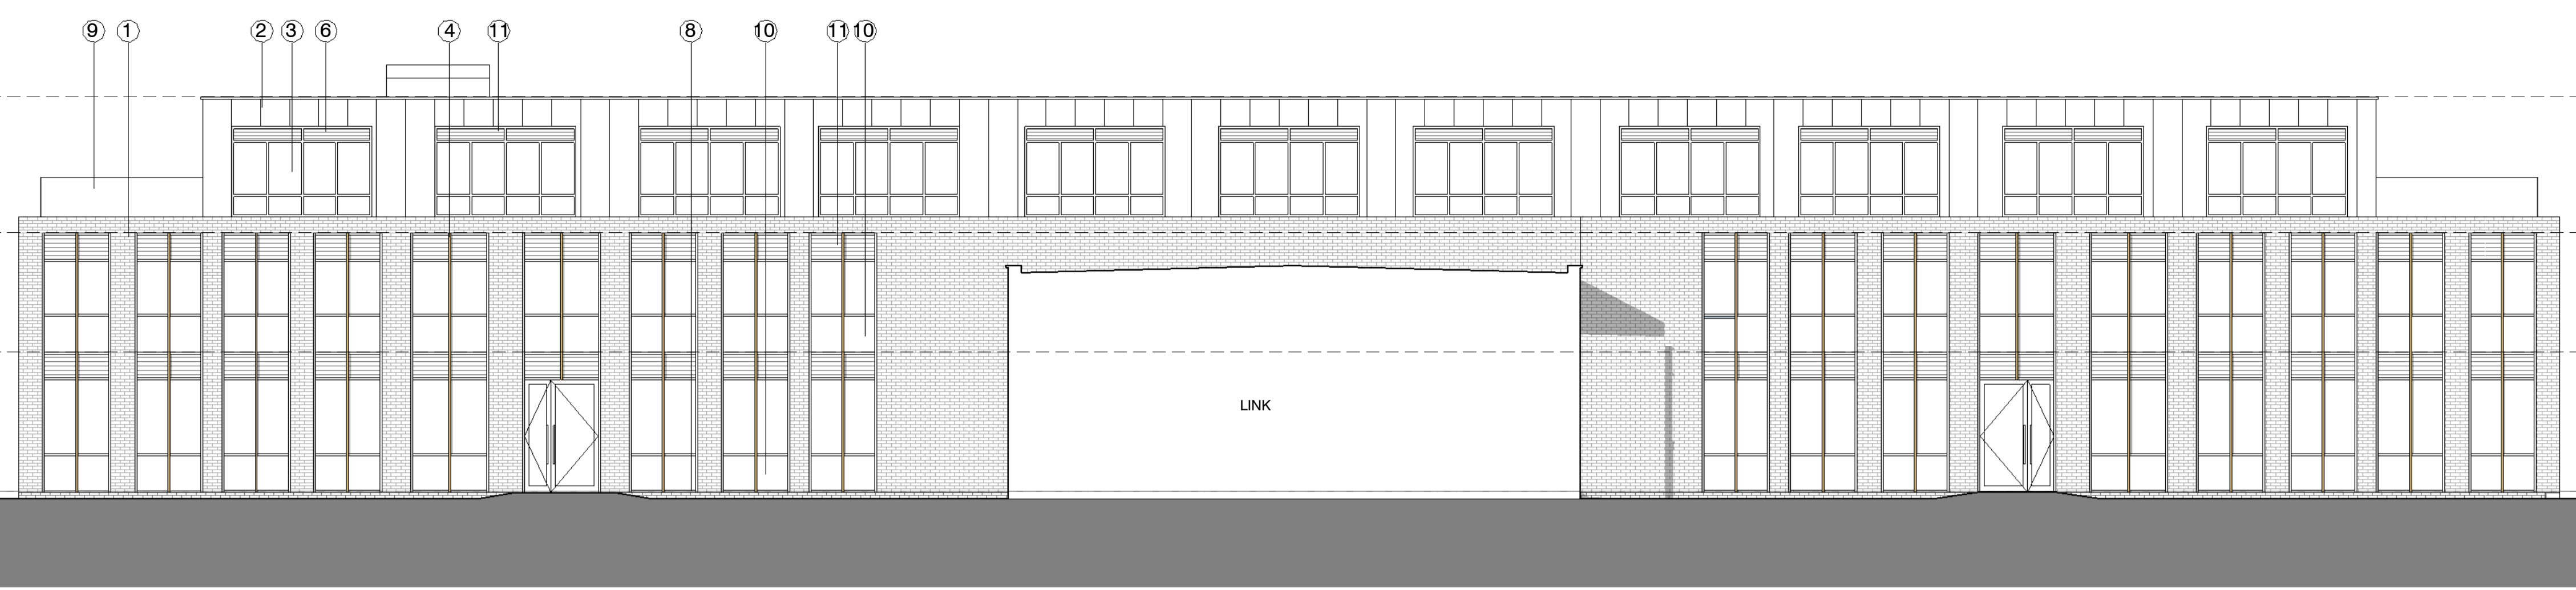

① North East Elevation
1 : 100

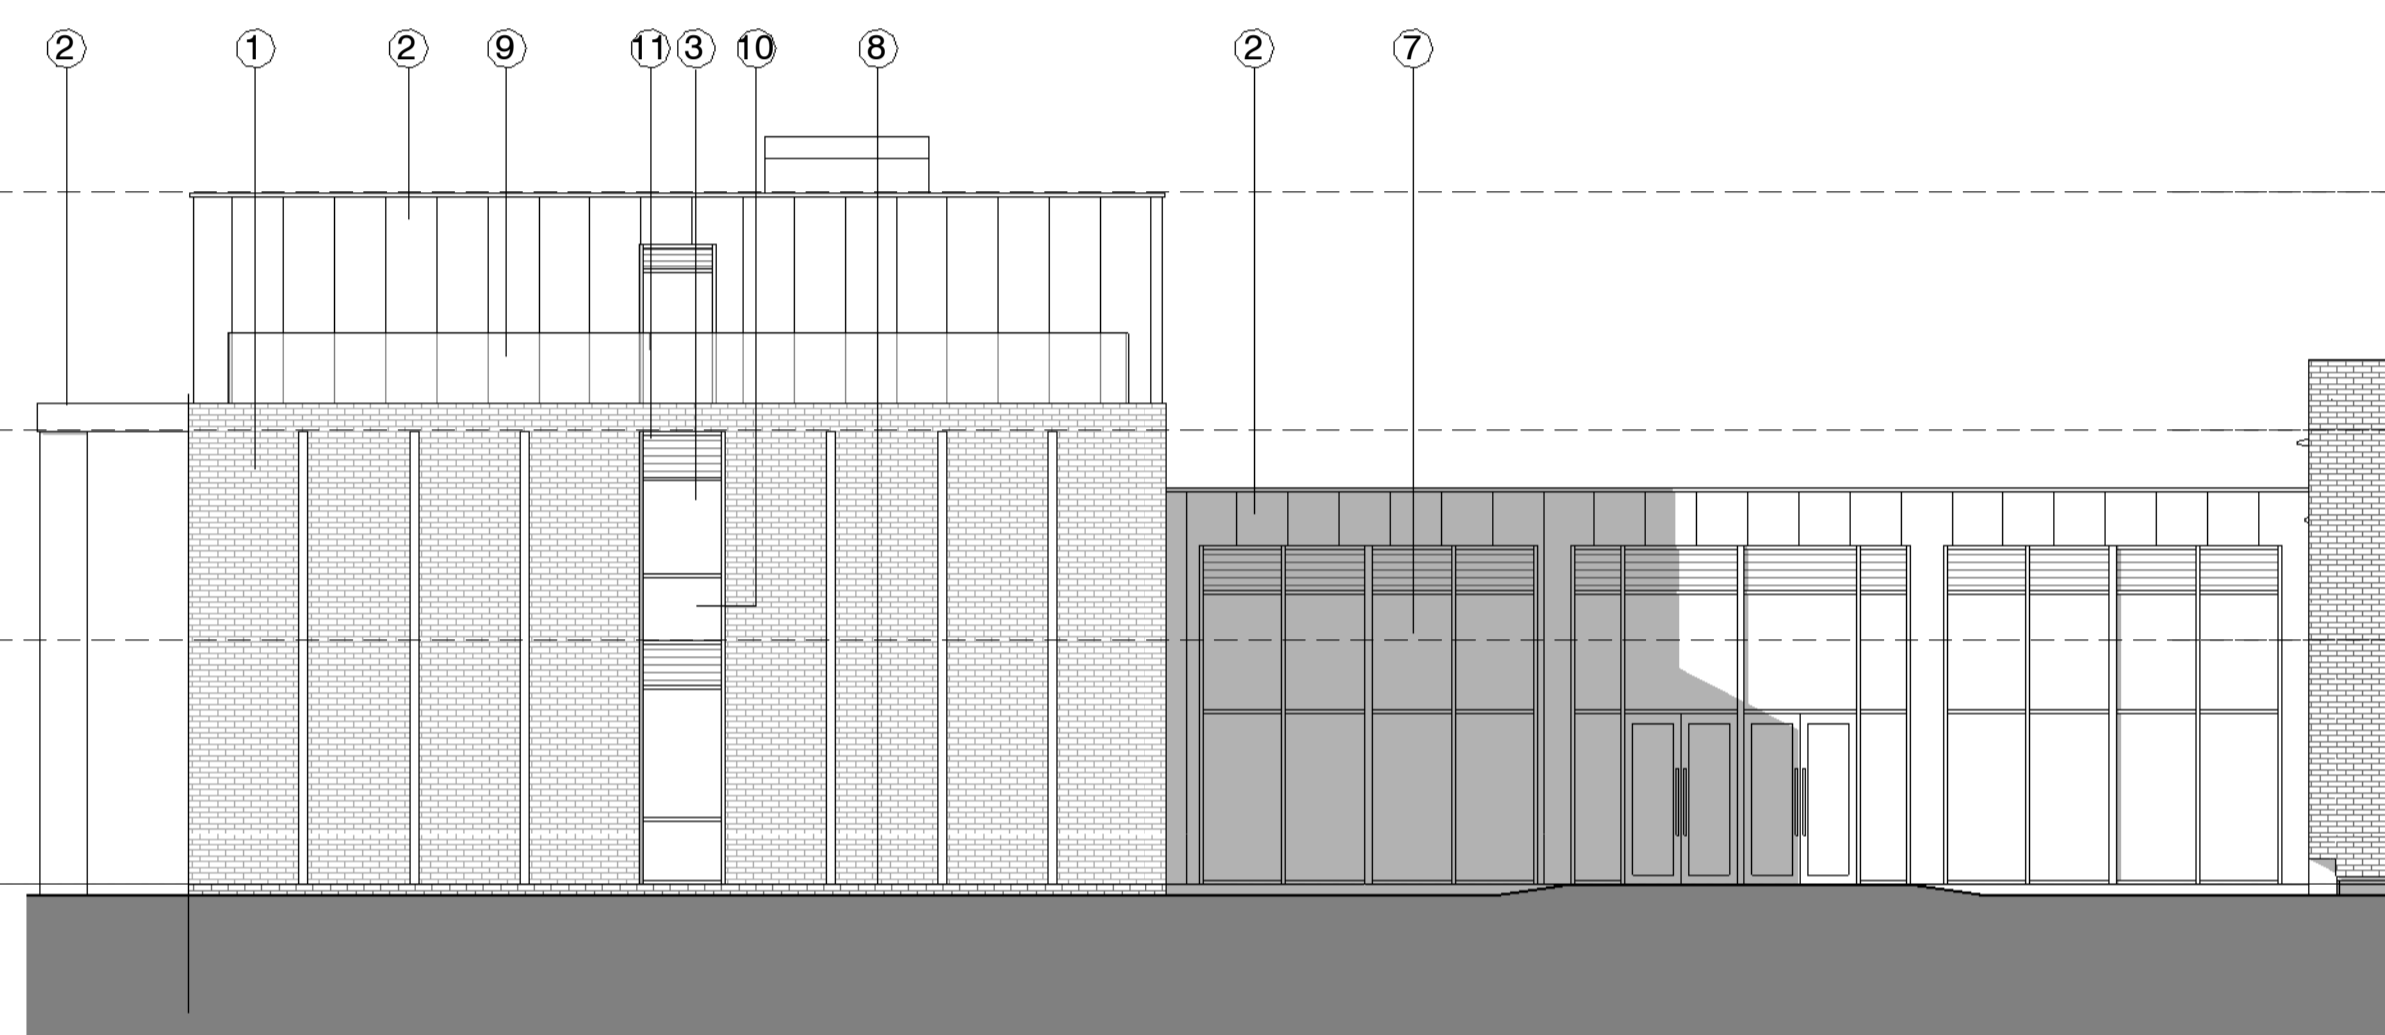

④ South East Elevation
1 : 100

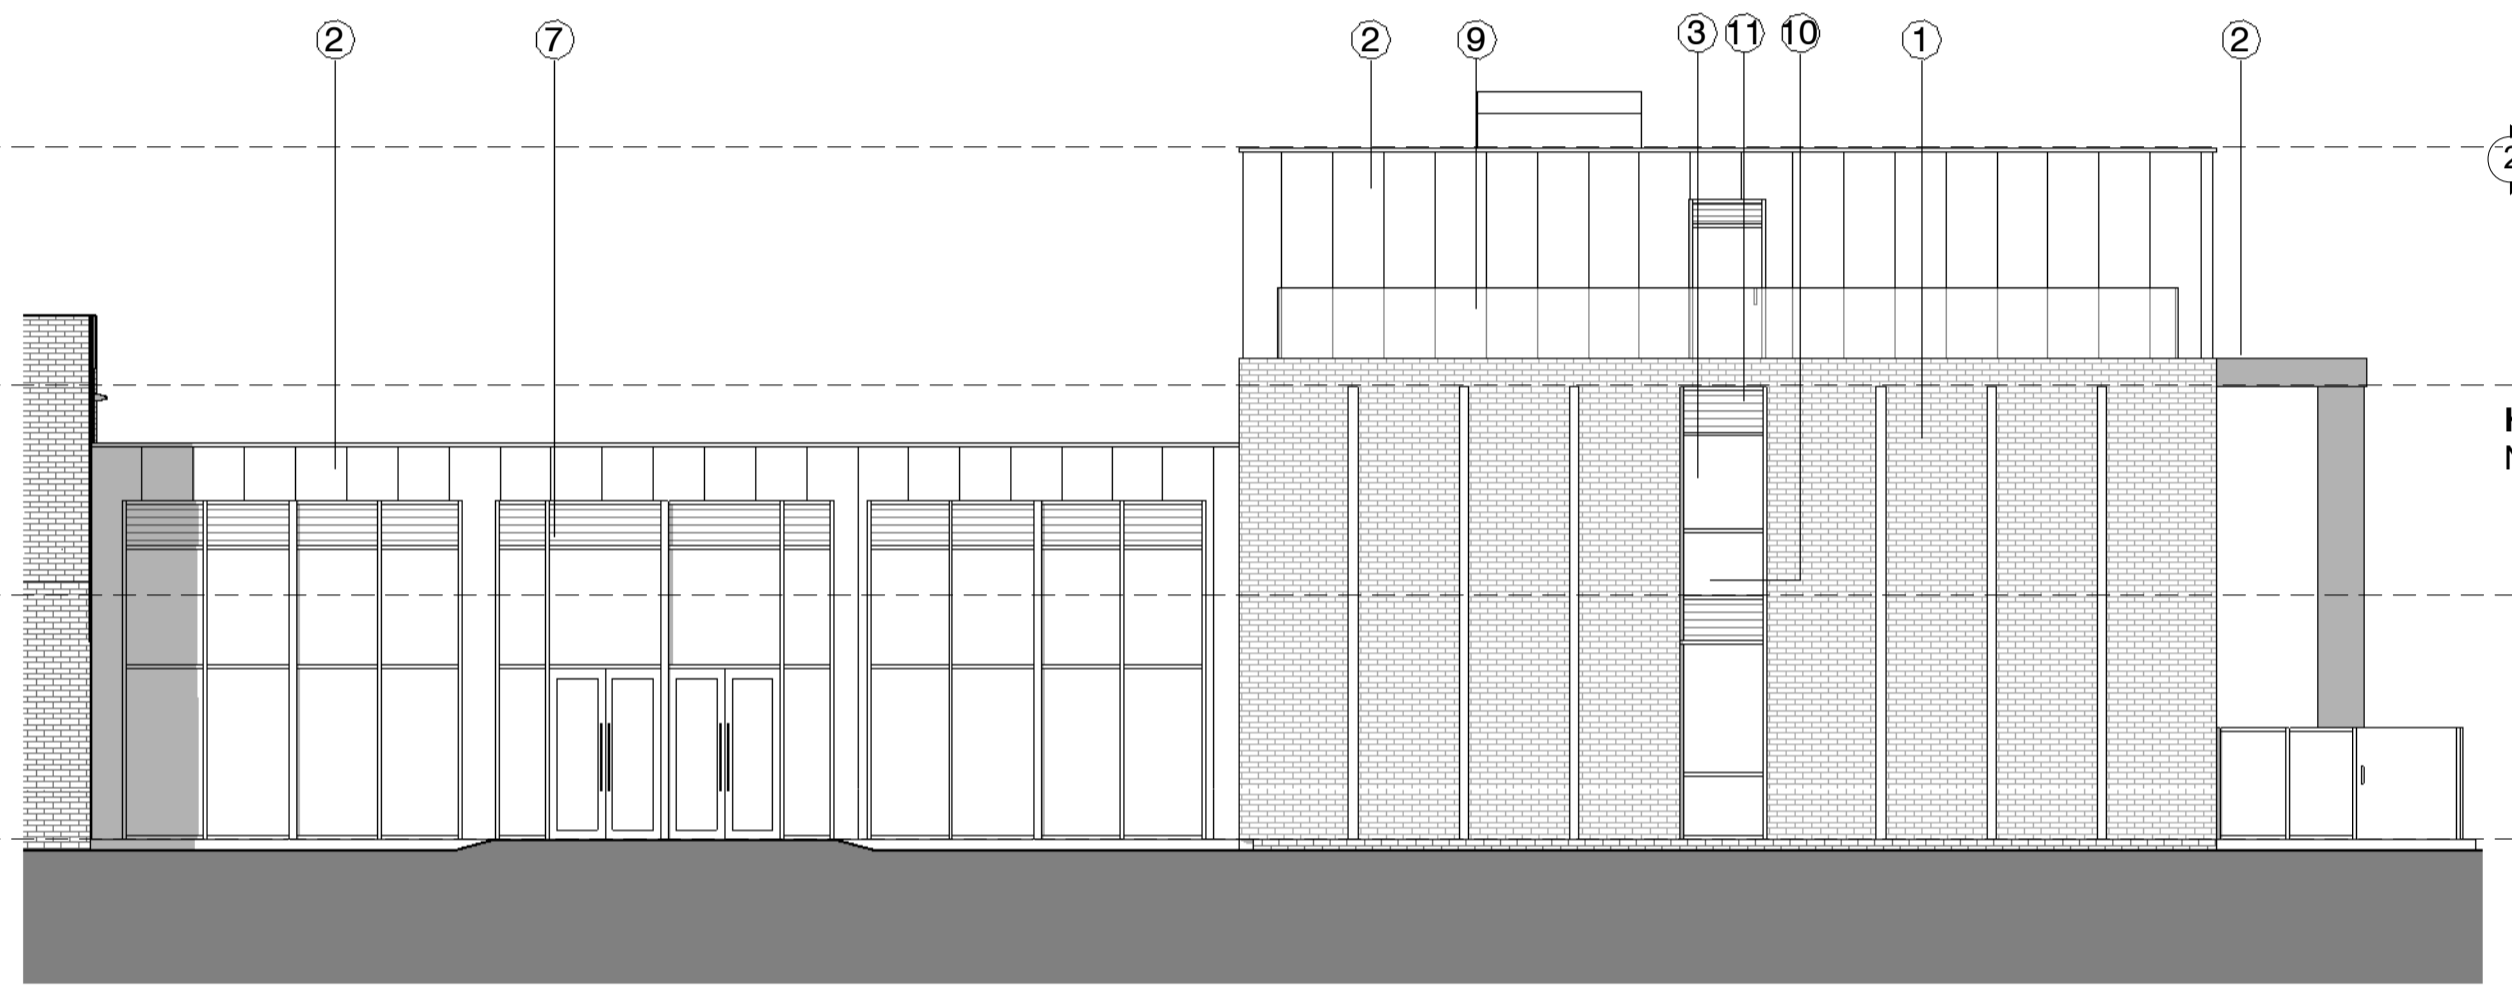

② North West Elevation
1 : 100



③ South West Elevation
1 : 100

P - 22.11.17 Latest drawings for planning NMA			
STATUS	REV	DATE	DESCRIPTION
CLIENT			
Comet Hatfield Construction Limited			REVISED BY RW
			CHECKED BY AMF
			ORIGINATOR NO 150888

CONSULTANT
STRIDE TREGLOWN
www.stride-treglow.com © Stride Treglow Limited 2016

PROJECT
Hotel and Student Residential
Comet Hotel Site

DRAWING TITLE
Proposed Elevations Block Extension - Hotel

SUITABILITY STATUS PL : PLANNING	SCALE 1 : 100 @ A1
-------------------------------------	-----------------------

PROJECT ORIGINATOR ZONE LEVEL TYPE ROLE CLASSIFICATION NUMBER	REVISION
COMET-STL-01-ZZ-DR-A-ZZZZ-02007	-