

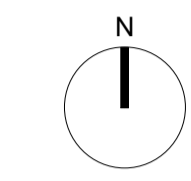


Responsibility is not accepted for errors made by others in scaling from this drawing.
All construction information should be taken from figured dimensions only.

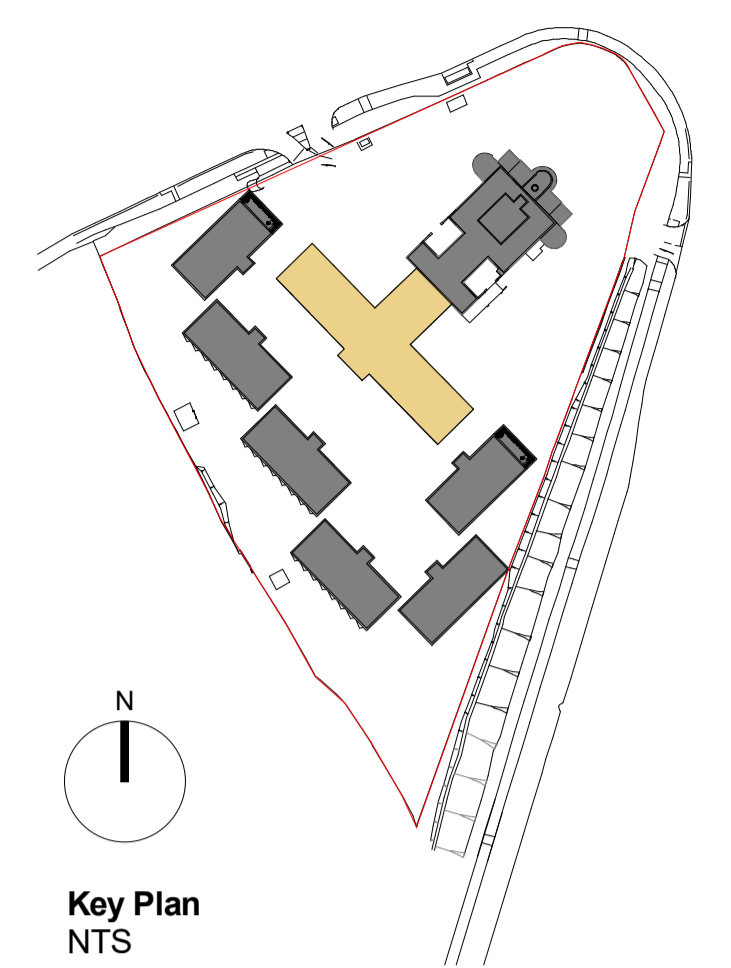

Key Plan
NTS

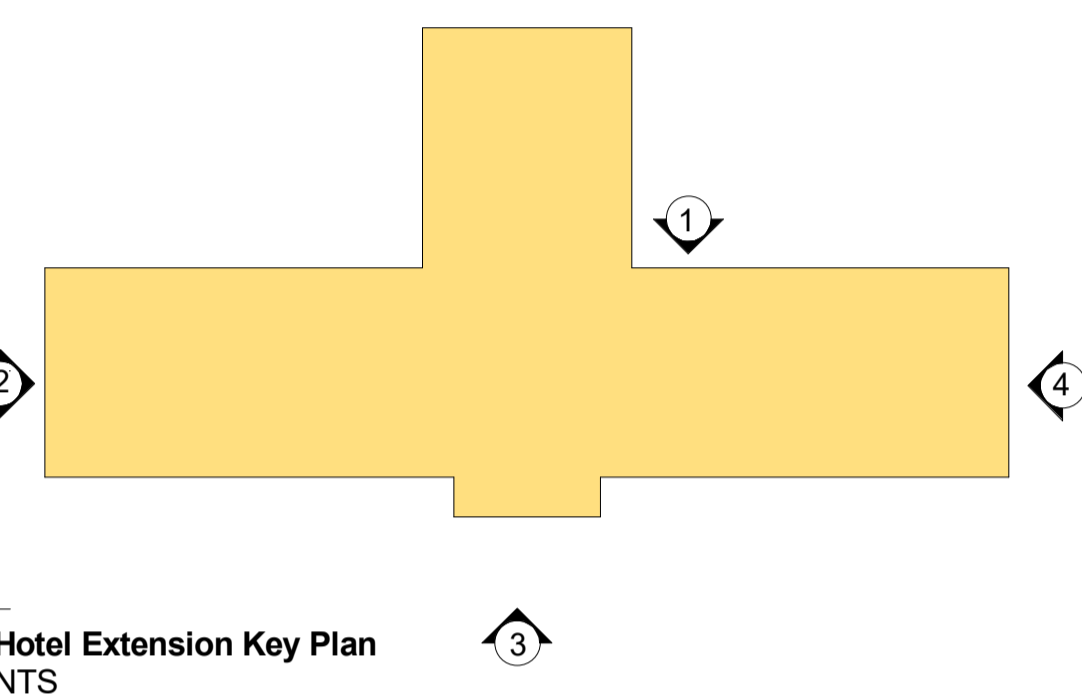

Hotel Extension Key Plan
NTS

MATERIAL KEY

- ① FACADE LIGHT BUFF / MULTI BRICKWORK
- ② DARK METAL STANDING SEAM CLADDING
- ③ PPC ALUMINIUM GLAZING
- ④ ALUMINIUM FINIS
- ⑤ TERACOTTA RAINSCREEN CLADDING
- ⑥ ALUMINIUM PANEL
- ⑦ PPC ALUMINIUM CURTAIN WALLING WITH PROJECTING MULLIONS
- ⑧ BLACK ENGINEERING BRICKWORK BELOW DPC LEVEL
- ⑨ GLAZED BALUSTRADE
- ⑩ GLAZED SPANDREL PANEL
- ⑪ LOUVRE PANEL (COLOUR TO MATCH ALUMINIUM PANEL)
- ⑫ RECTANGULAR DARK METAL STANDING SEAM CLAD COLUMN
- ⑬ LOUVRE PANEL (COLOUR TO MATCH CURTAIN WALL MULLIONS)
- ⑭ FACADE LIGHT BUFF / MULTI BRICKWORK 25MM RECESSED
- ⑮ RENDER
- ⑯ UPVC WINDOWS

P	P63	23.03.18	Planning amendments including terracotta rainscreen amended, glass balustrade omitted, render to blocks B/C/D, height of link reduced & double doors omitted, height of extension canopy reduced.
P	-	22.11.17	Latest drawings for planning NMA

STATUS	REV	DATE	DESCRIPTION	REVISED BY
CLIENT				RW
				CHECKED BY AMF
				ORIGINATOR NO 150888


CONSULTANT
STRIDE TREGLOWN
www.stridetreglow.com © Stride Treglow Limited 2016

PROJECT
Hotel and Student Residential
Comet Hotel Site


DRAWING TITLE
Proposed Elevations Block Extension - Hotel

SUITABILITY STATUS PL : PLANNING	SCALE 1 : 100 @ A1
-------------------------------------	-----------------------


PROJECT ORIGINATOR ZONE LEVEL TYPE ROLE CLASSIFICATION NUMBER	REVISION P63
COMET-STL-01-ZZ-DR-A-ZZZZ-02007	

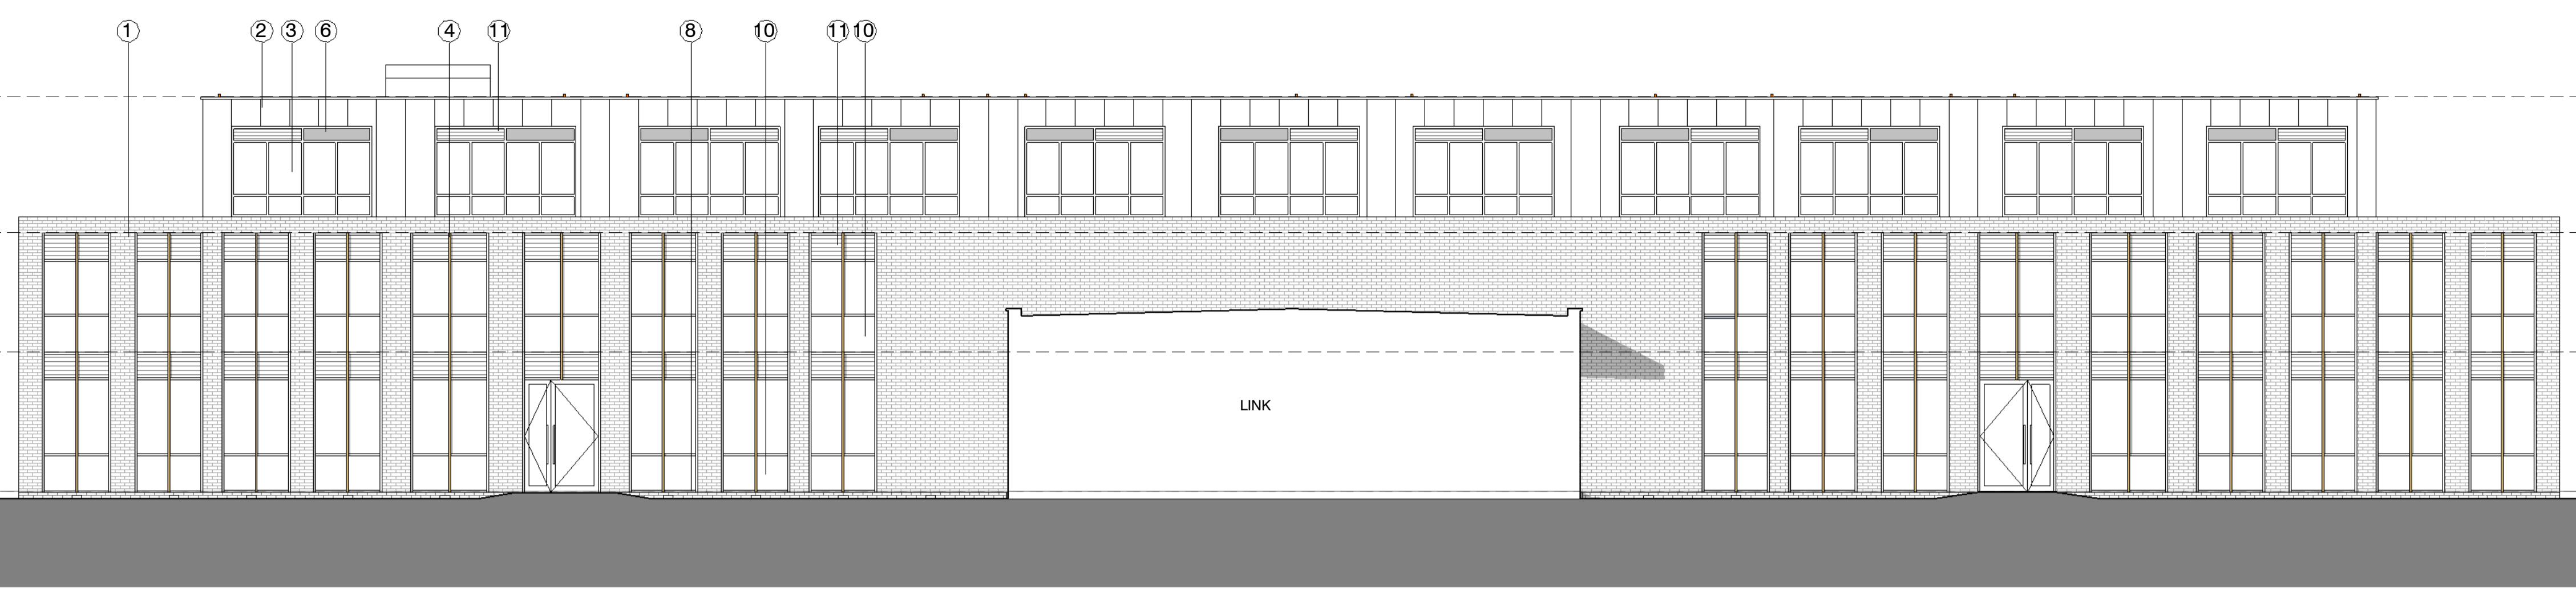

① North East Elevation
1 : 100

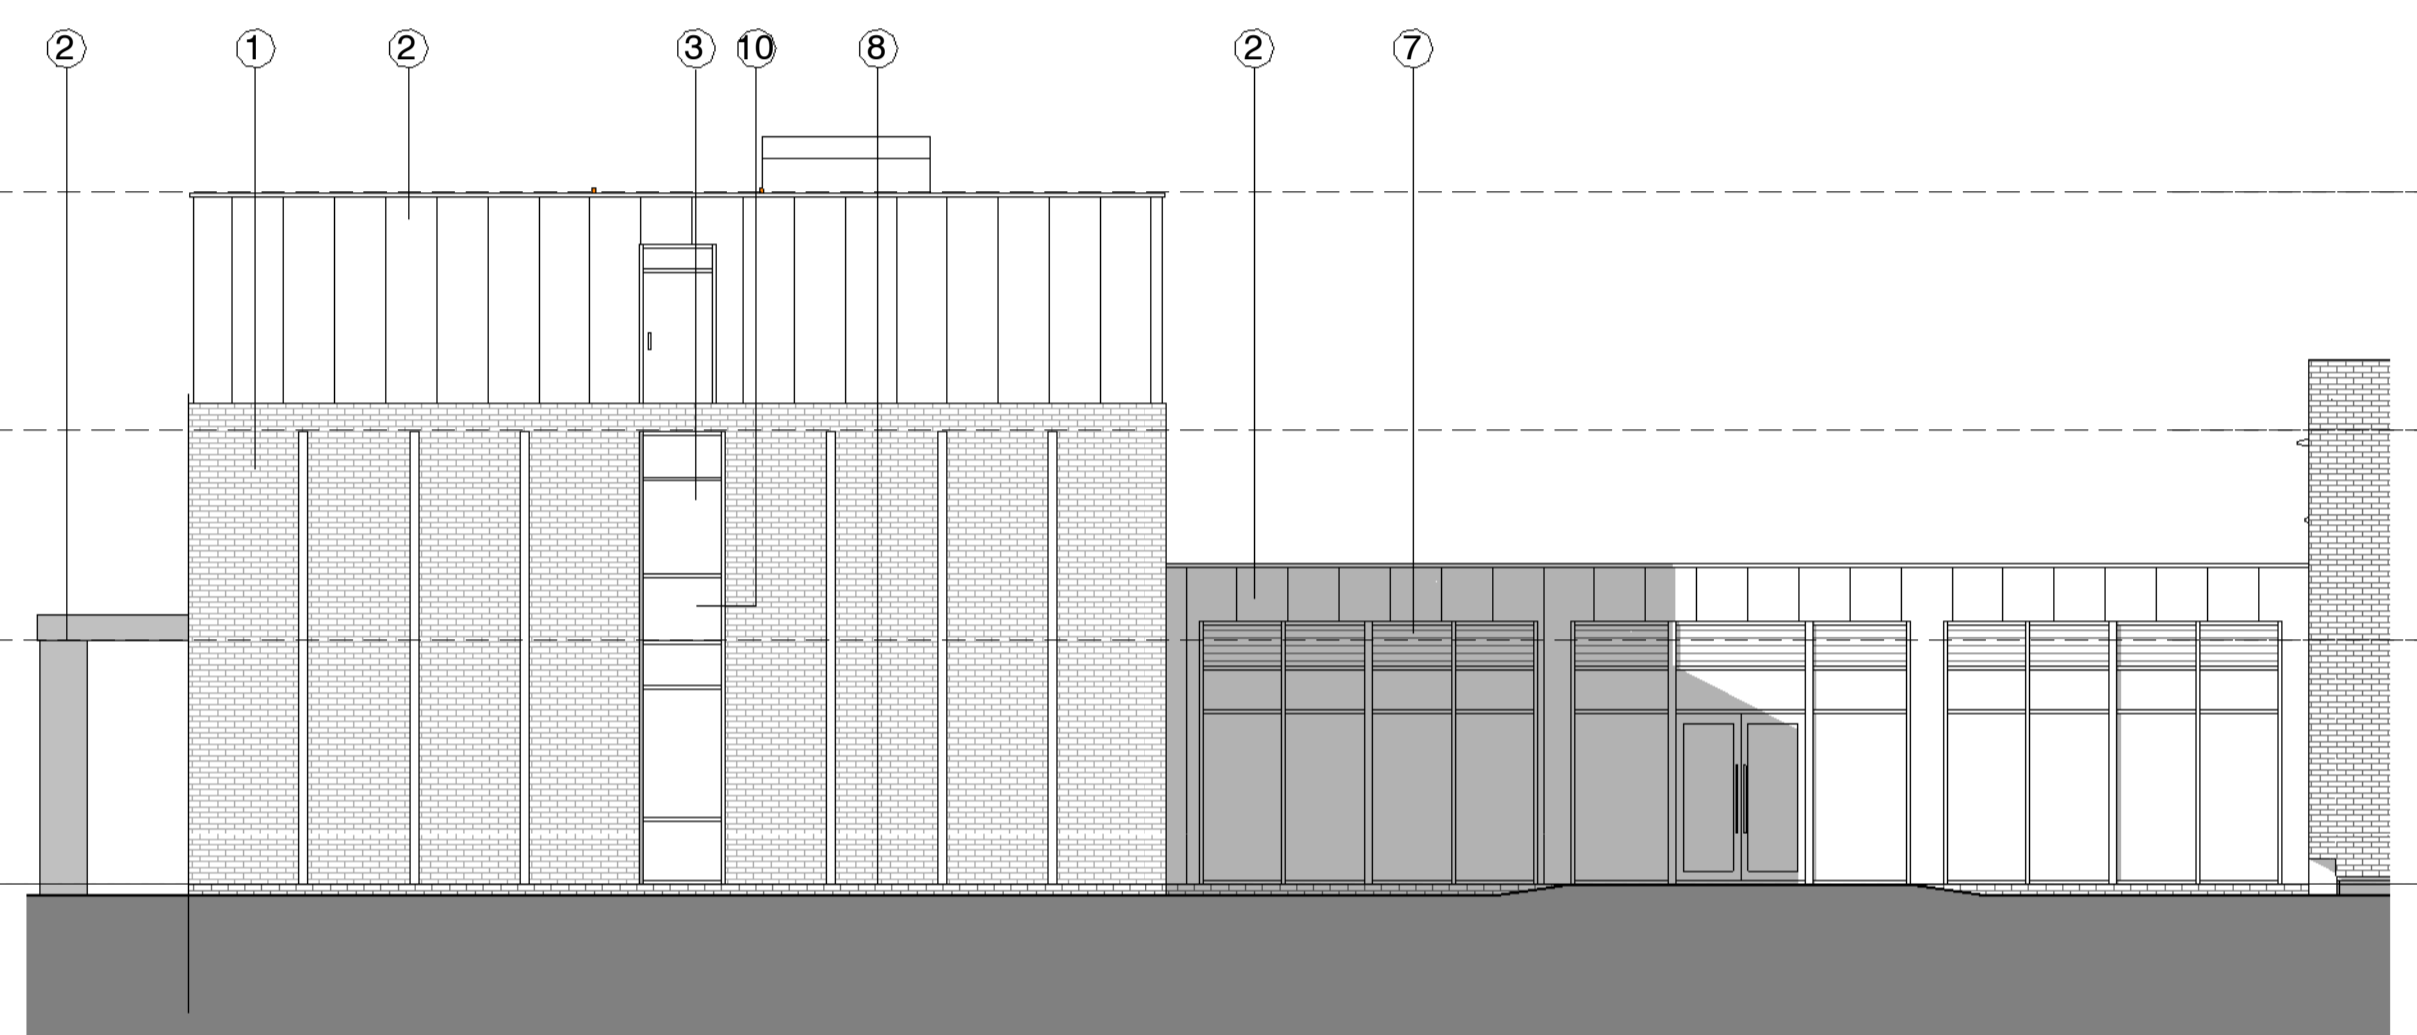

④ South East Elevation
1 : 100

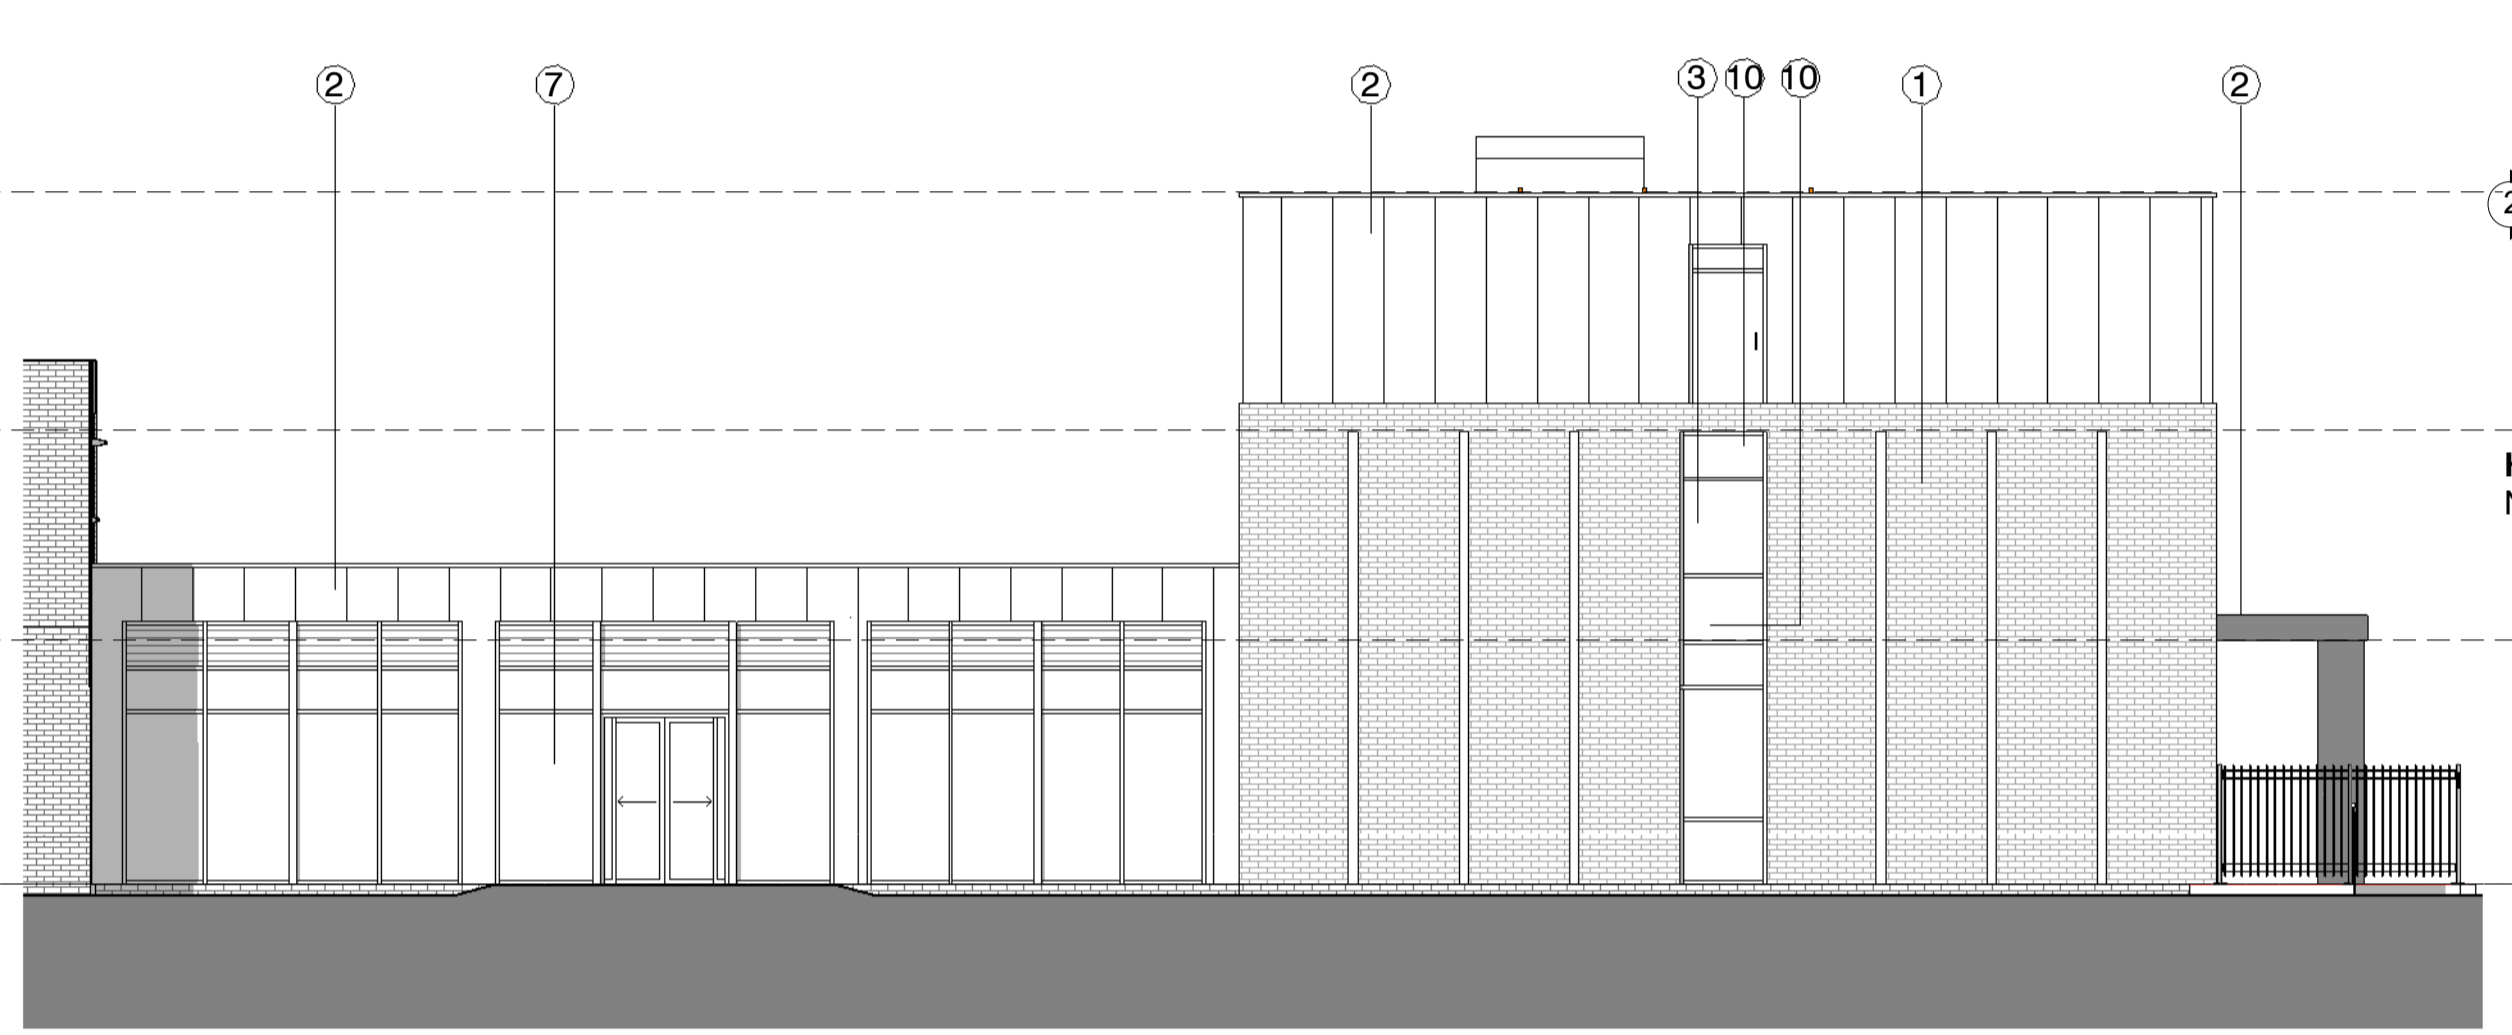

② North West Elevation
1 : 100



③ South West Elevation
1 : 100