




Basement Floor Plan  
1 : 200

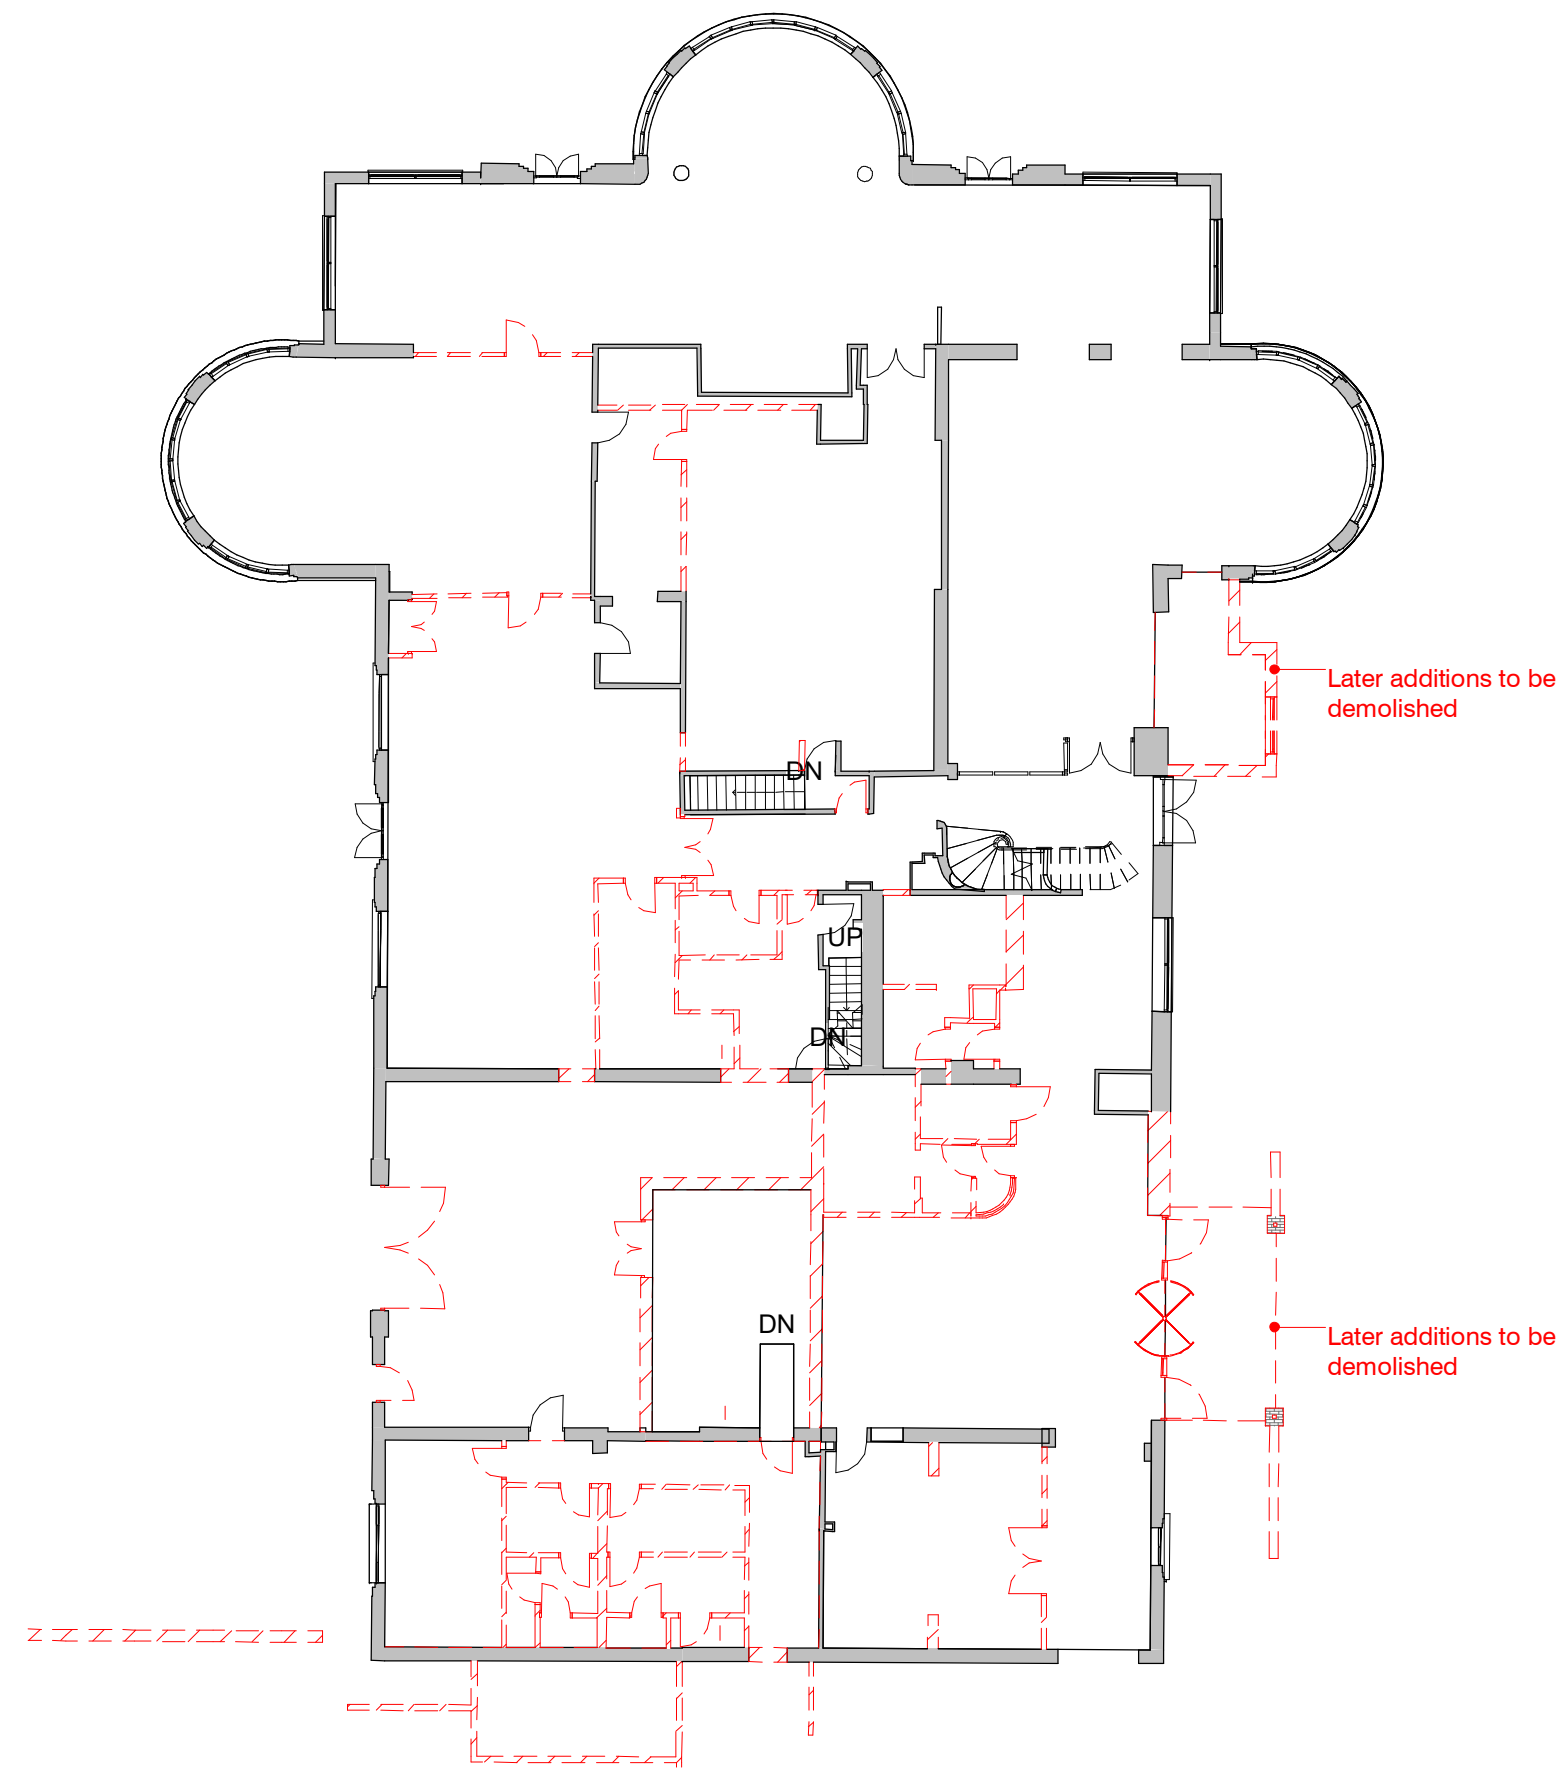

Ground Floor Plan  
1 : 200

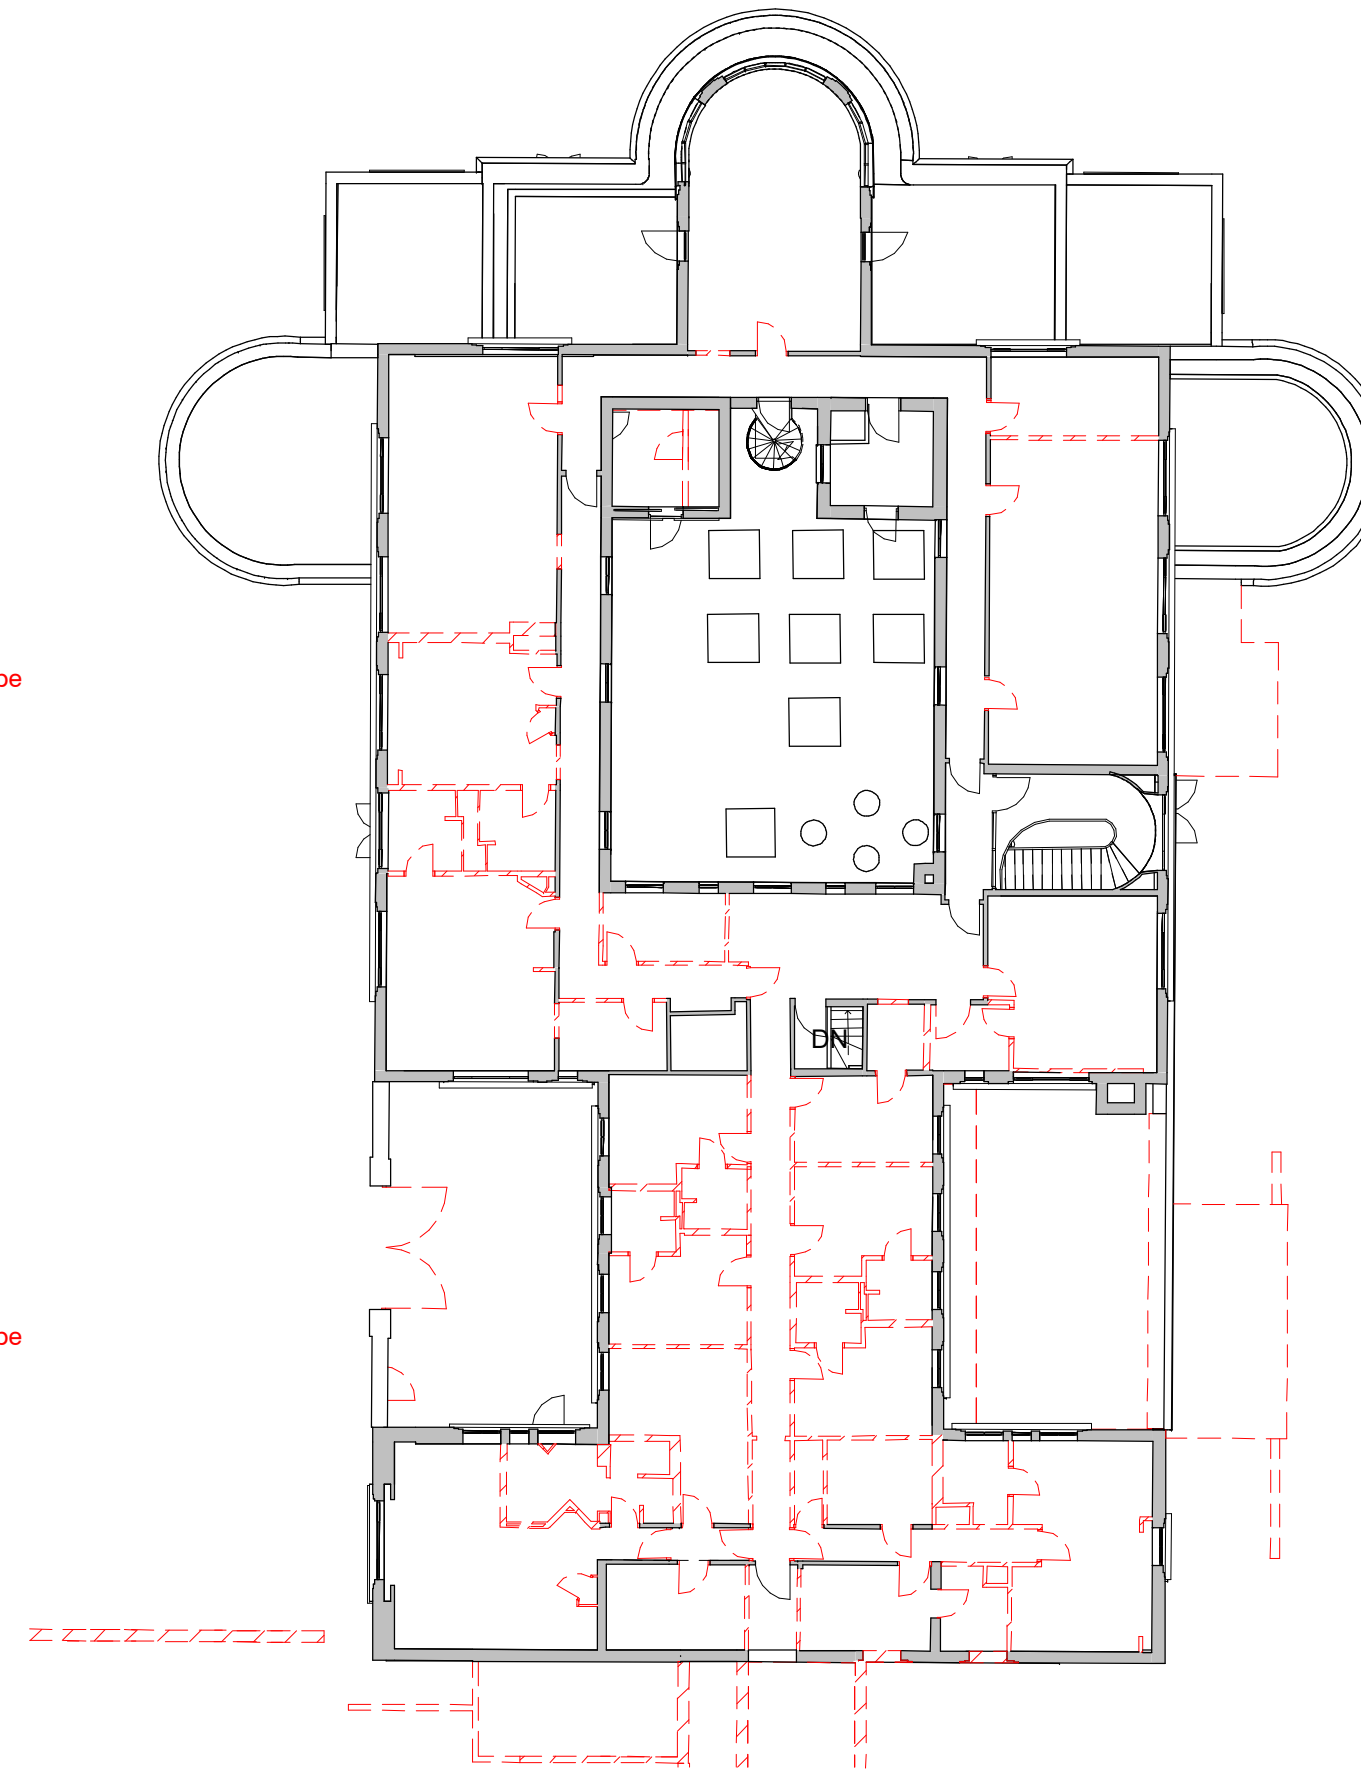

First Floor Plan  
1 : 200

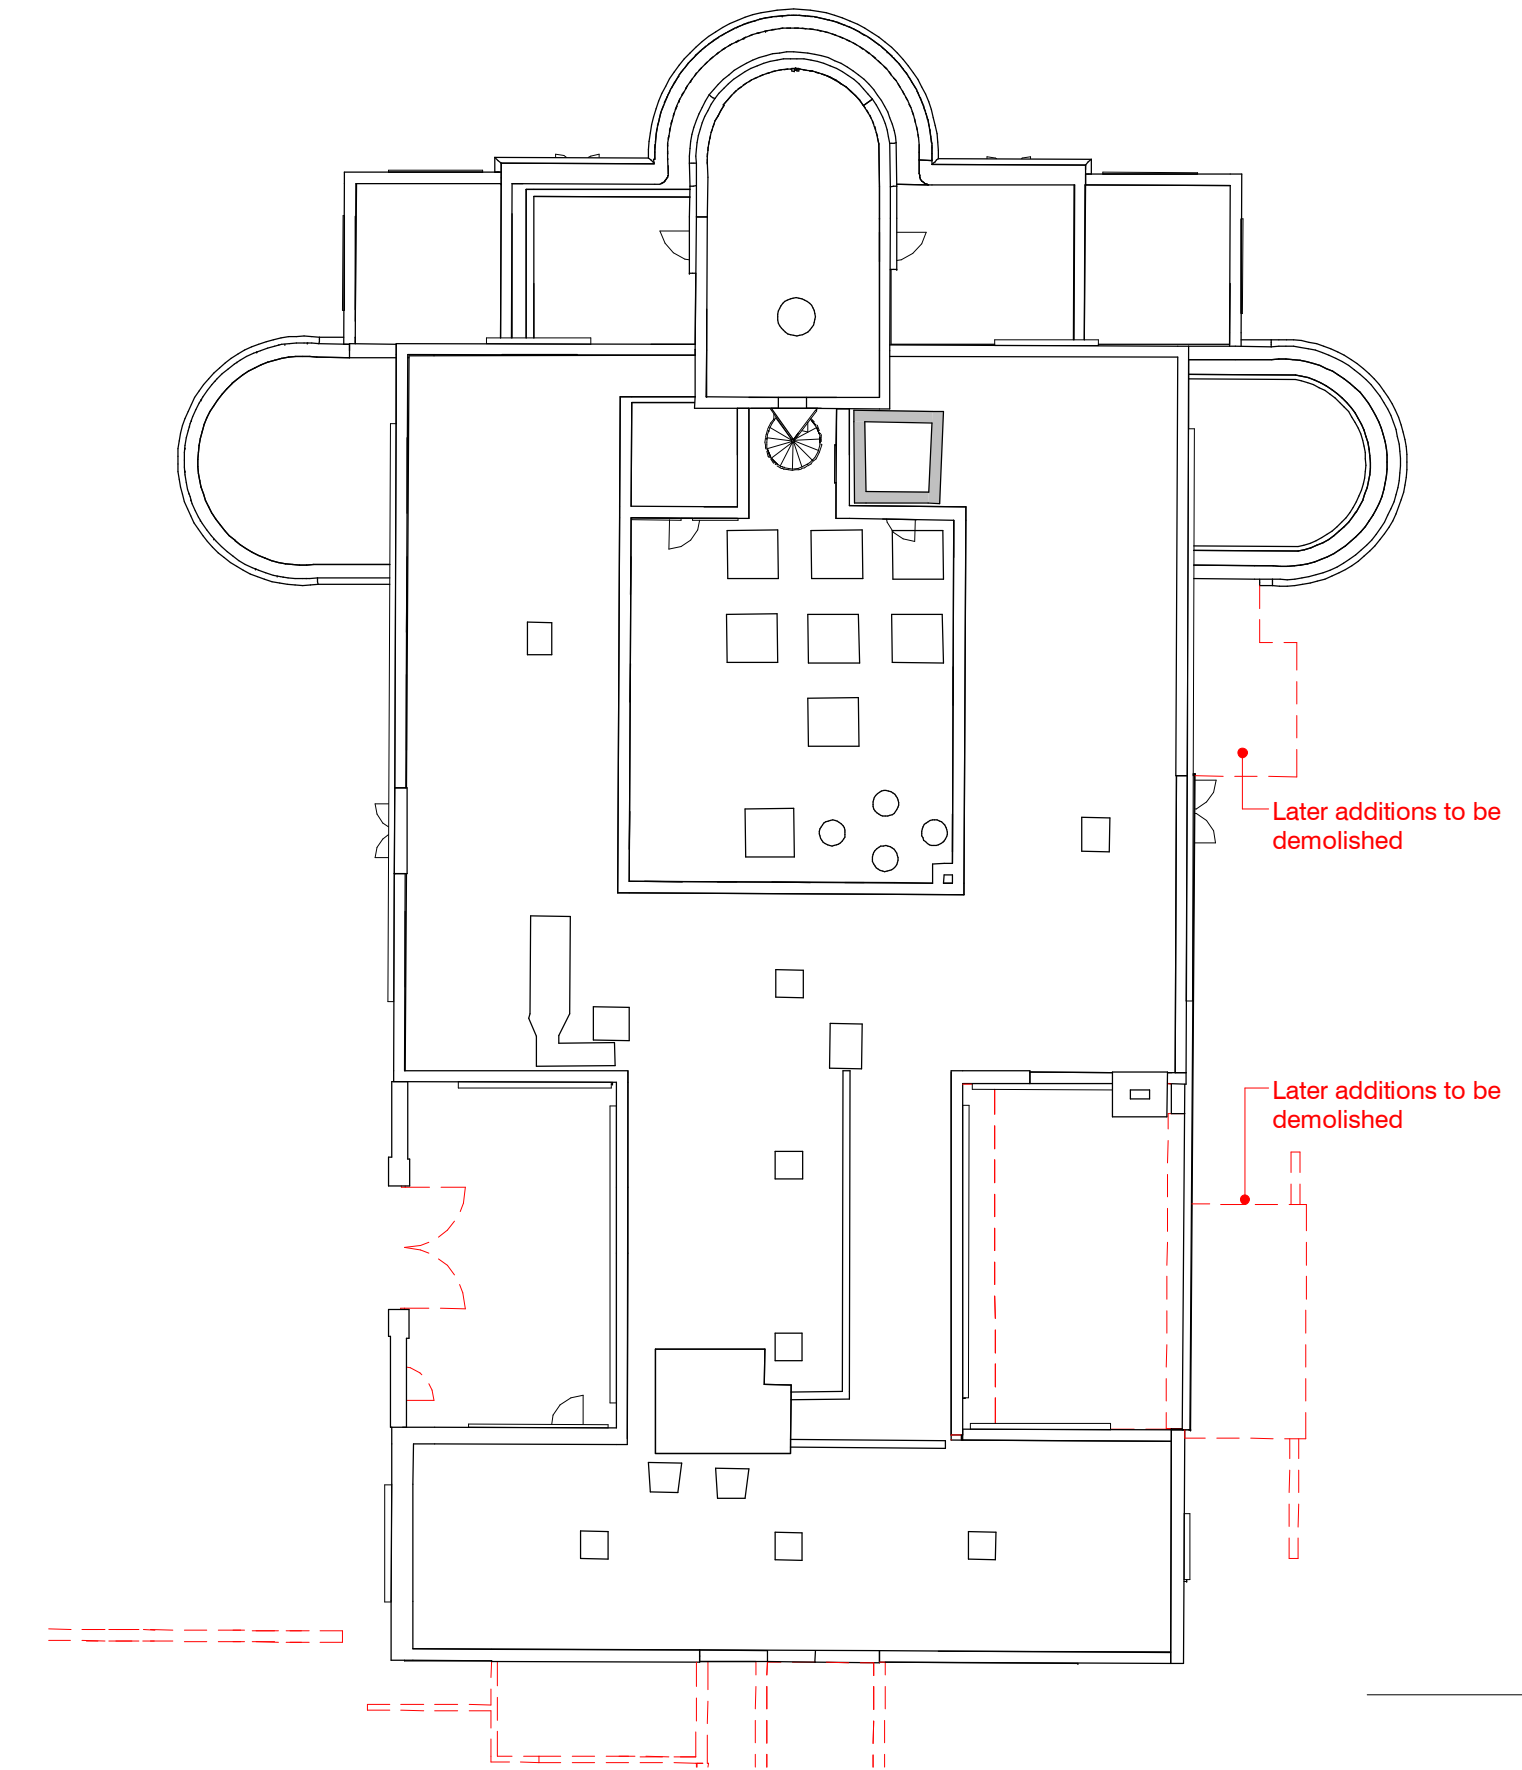

Roof Plan  
1 : 200

P 22.11.17 Latest drawings for planning NMA

STATUS	REV	DATE	DESCRIPTION	REVISED BY
CLIENT				WA
				CHECKED BY
				AMF
				ORIGINATOR NO
				150888

CONSULTANT

**STRIDE TREGLOWN**  
www.stride-treglown.com © Stride Treglown Limited 2016

PROJECT  
Hotel and Student Residential  
Comet Hotel Site

DRAWING TITLE  
Demolition Listed Building Floor Plans

SUITABILITY STATUS	SCALE
S1 : SUITABLE FOR CO-ORDINATION	1 : 200 @ A1

PROJECT   ORIGINATOR   ZONE   LEVEL   TYPE   ROLE   CLASSIFICATION   NUMBER	REVISION
COMET-STL-01-ZZ-DR-A-ZZZZ-D1001	-