




Basement Floor Plan
1 : 200

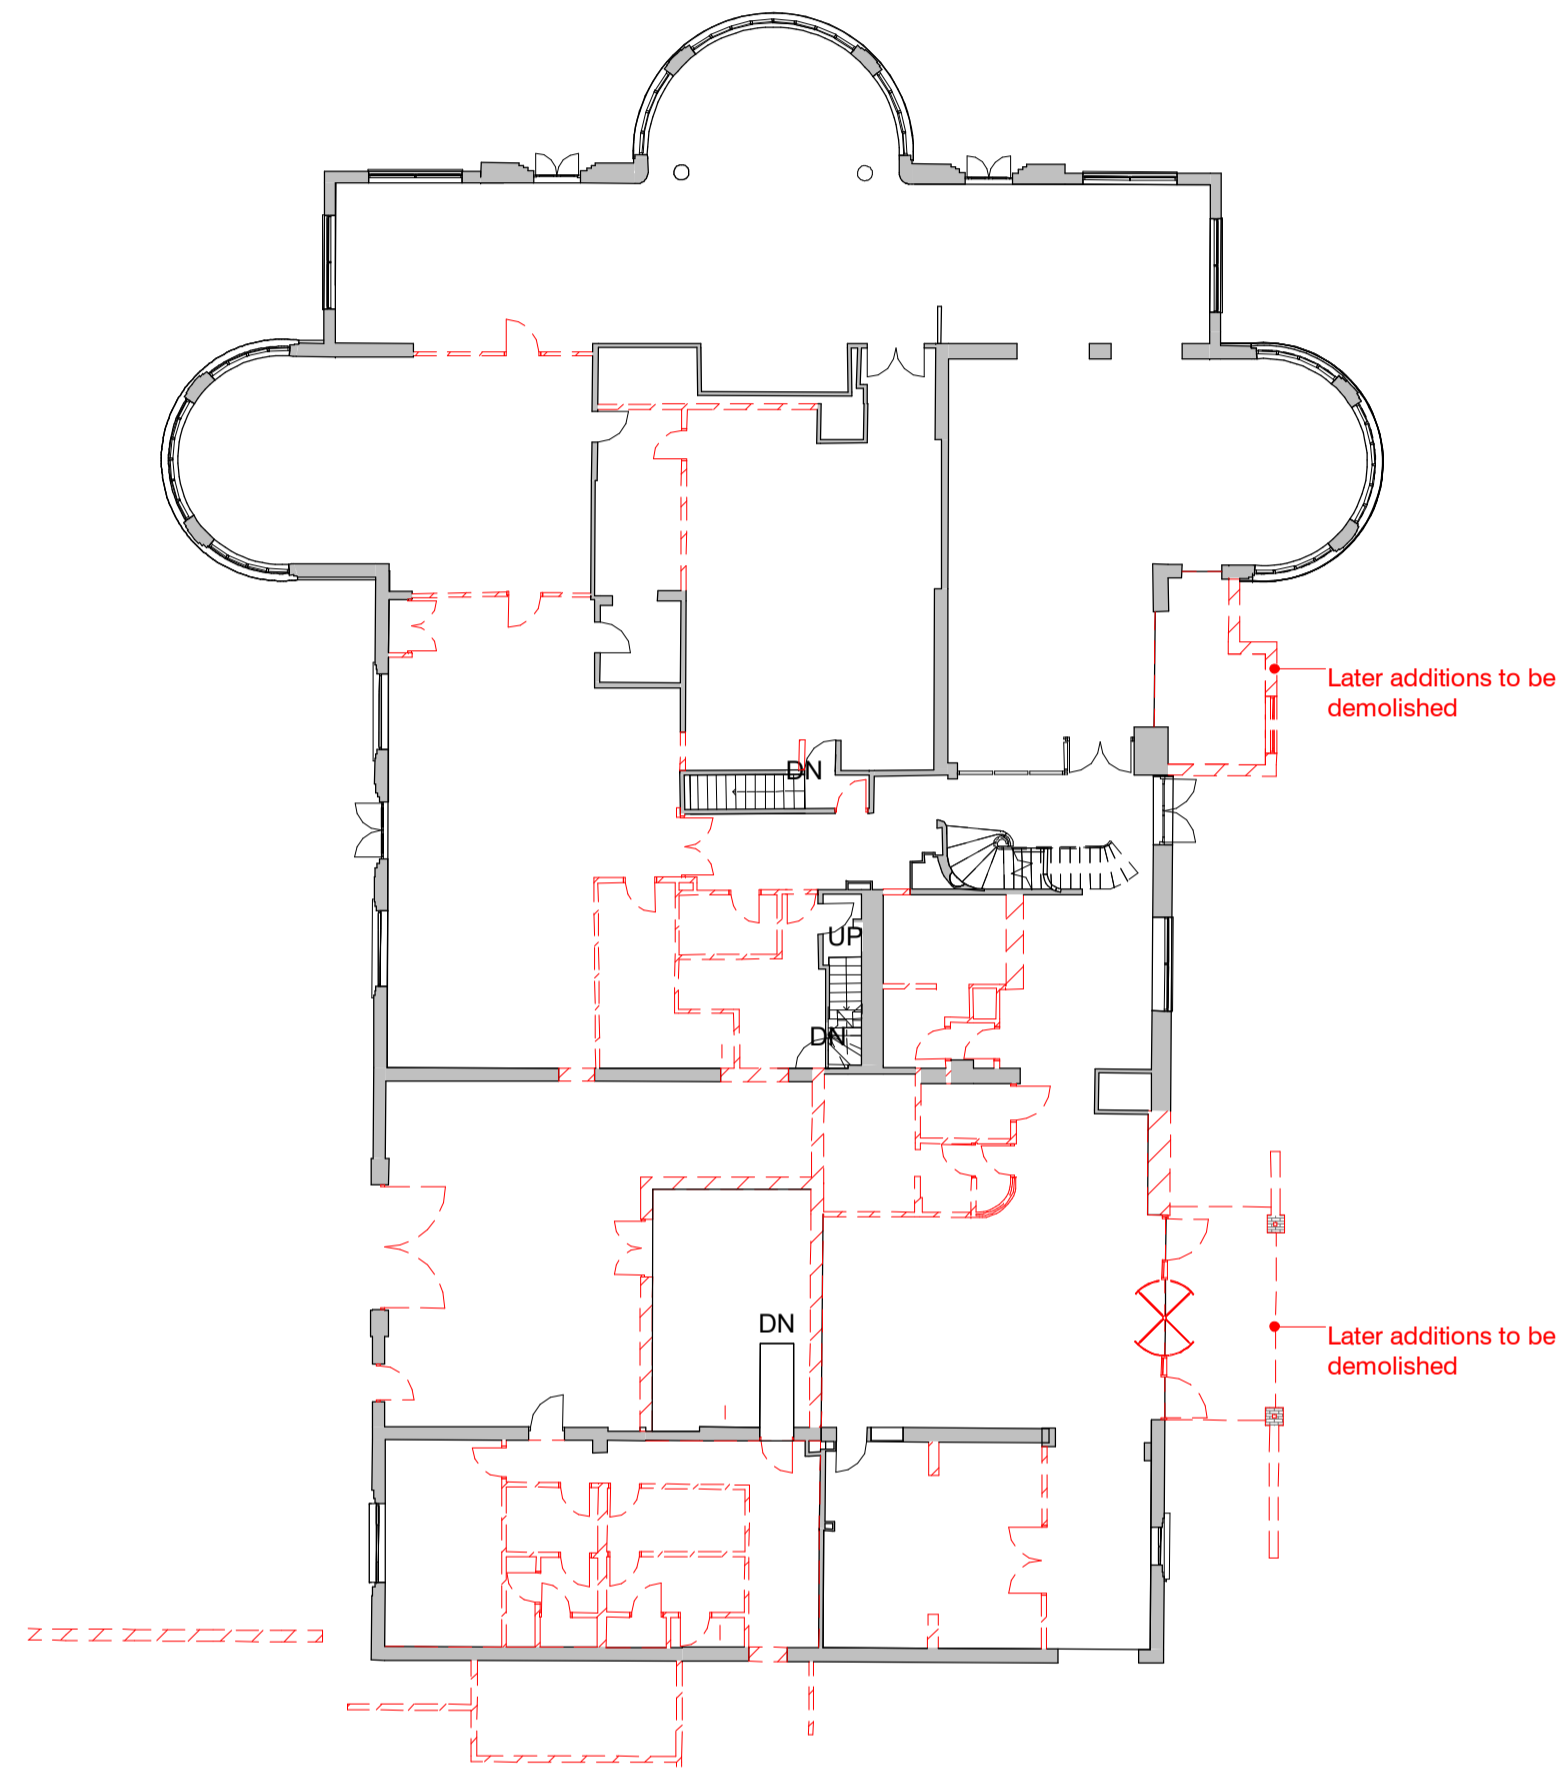

Ground Floor Plan
1 : 200

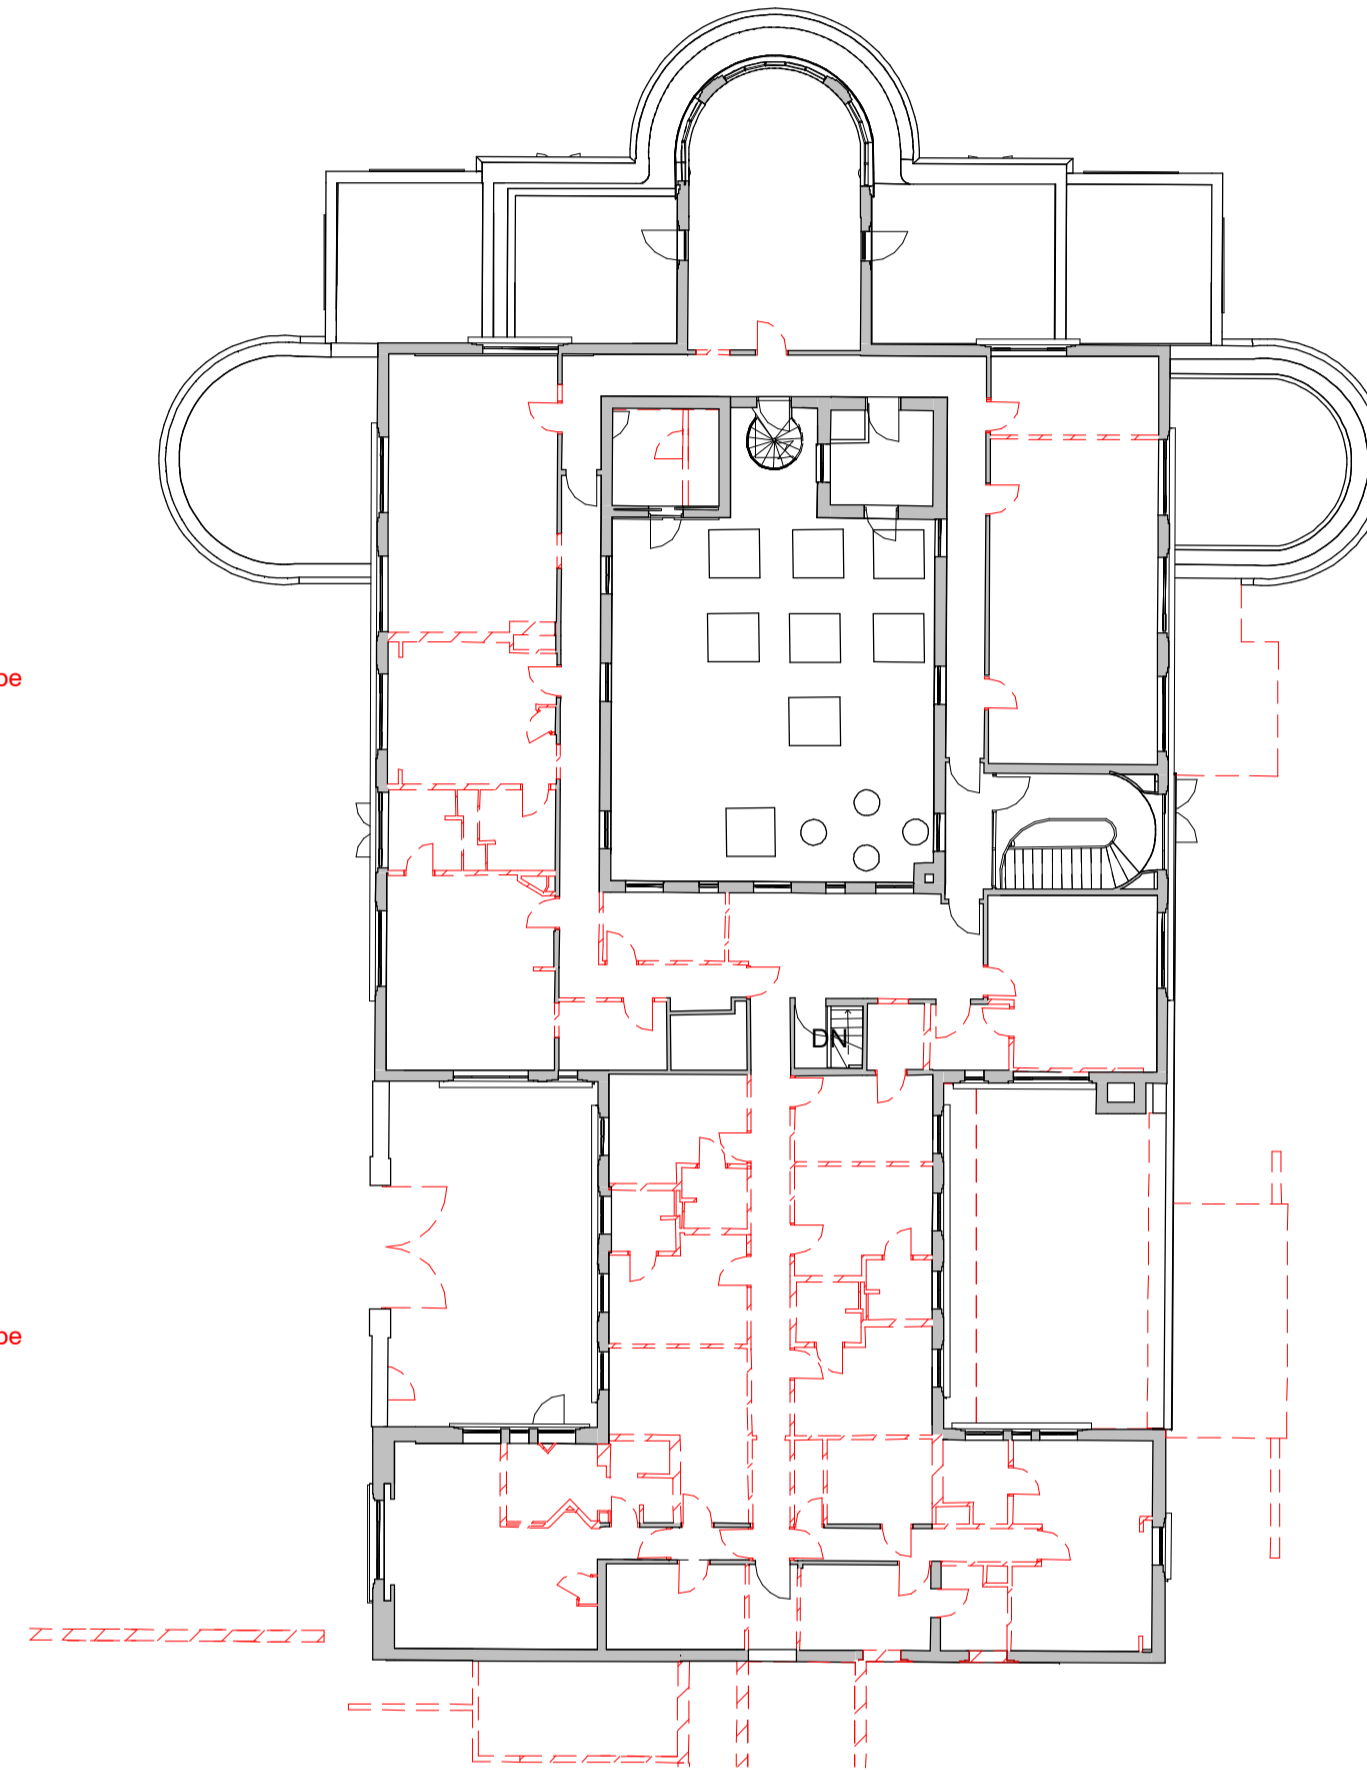

First Floor Plan
1 : 200

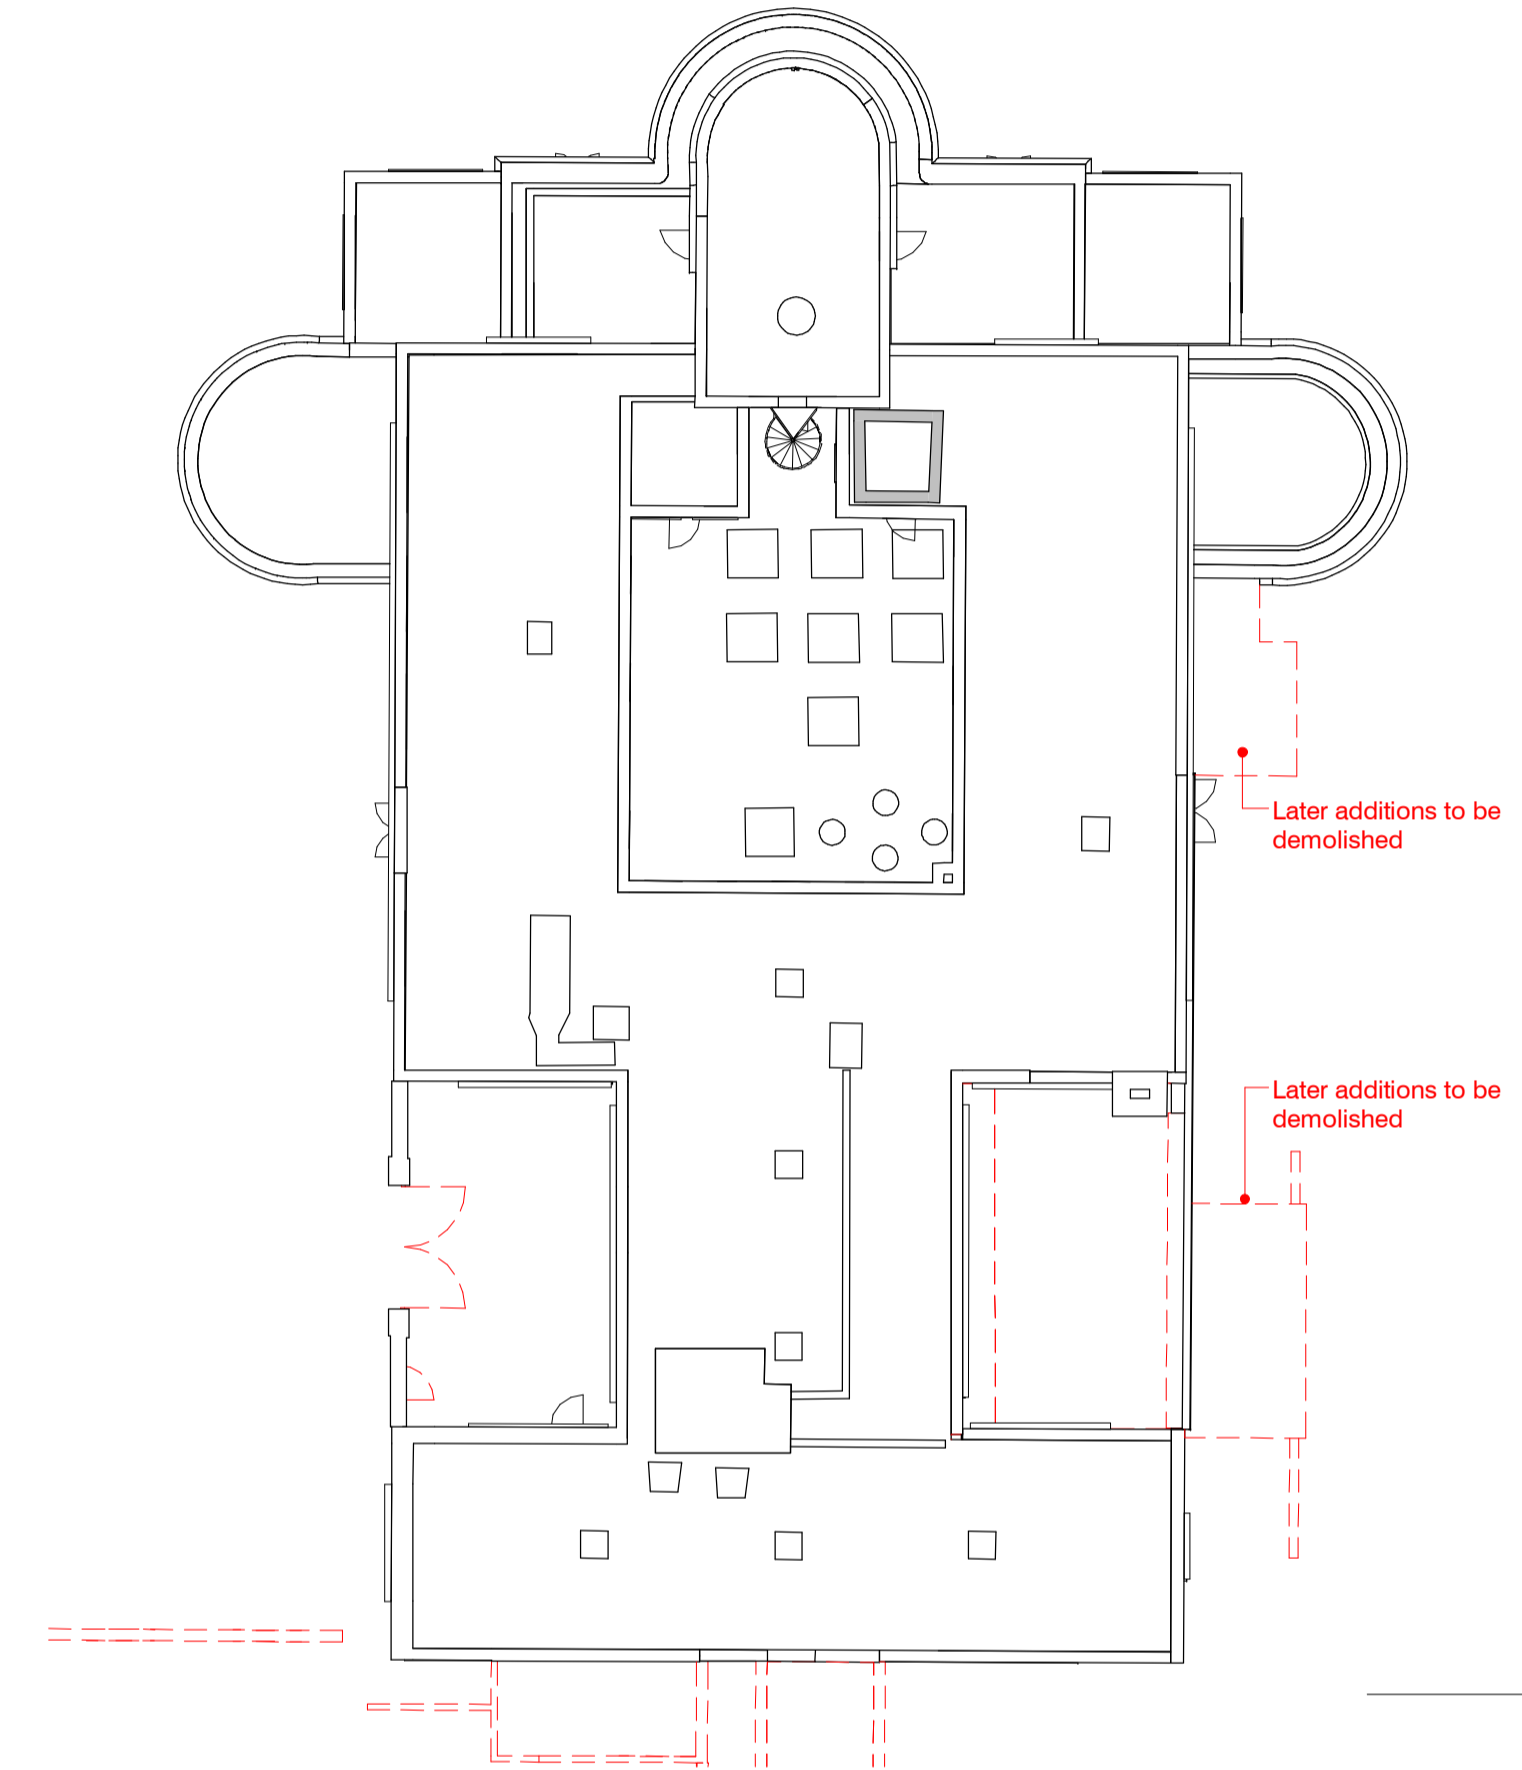

Roof Plan
1 : 200

P 22.11.17 Latest drawings for planning NMA

STATUS	REV	DATE	DESCRIPTION	REVISED BY
CLIENT				WA
				CHECKED BY
				AMF
				ORIGINATOR NO
				150888

CONSULTANT

STRIDE TREGLOWN
www.stridetreglow.com © Stride Treglow Limited 2016

PROJECT
Hotel and Student Residential
Comet Hotel Site

DRAWING TITLE
Demolition Listed Building Floor Plans

SUITABILITY STATUS	SCALE
S1 : SUITABLE FOR CO-ORDINATION	1 : 200 @ A1

PROJECT ORIGINATOR ZONE LEVEL TYPE ROLE CLASSIFICATION NUMBER	REVISION
COMET-STL-01-ZZ-DR-A-ZZZZ-D1001	-