




Basement Floor Plan
1 : 200

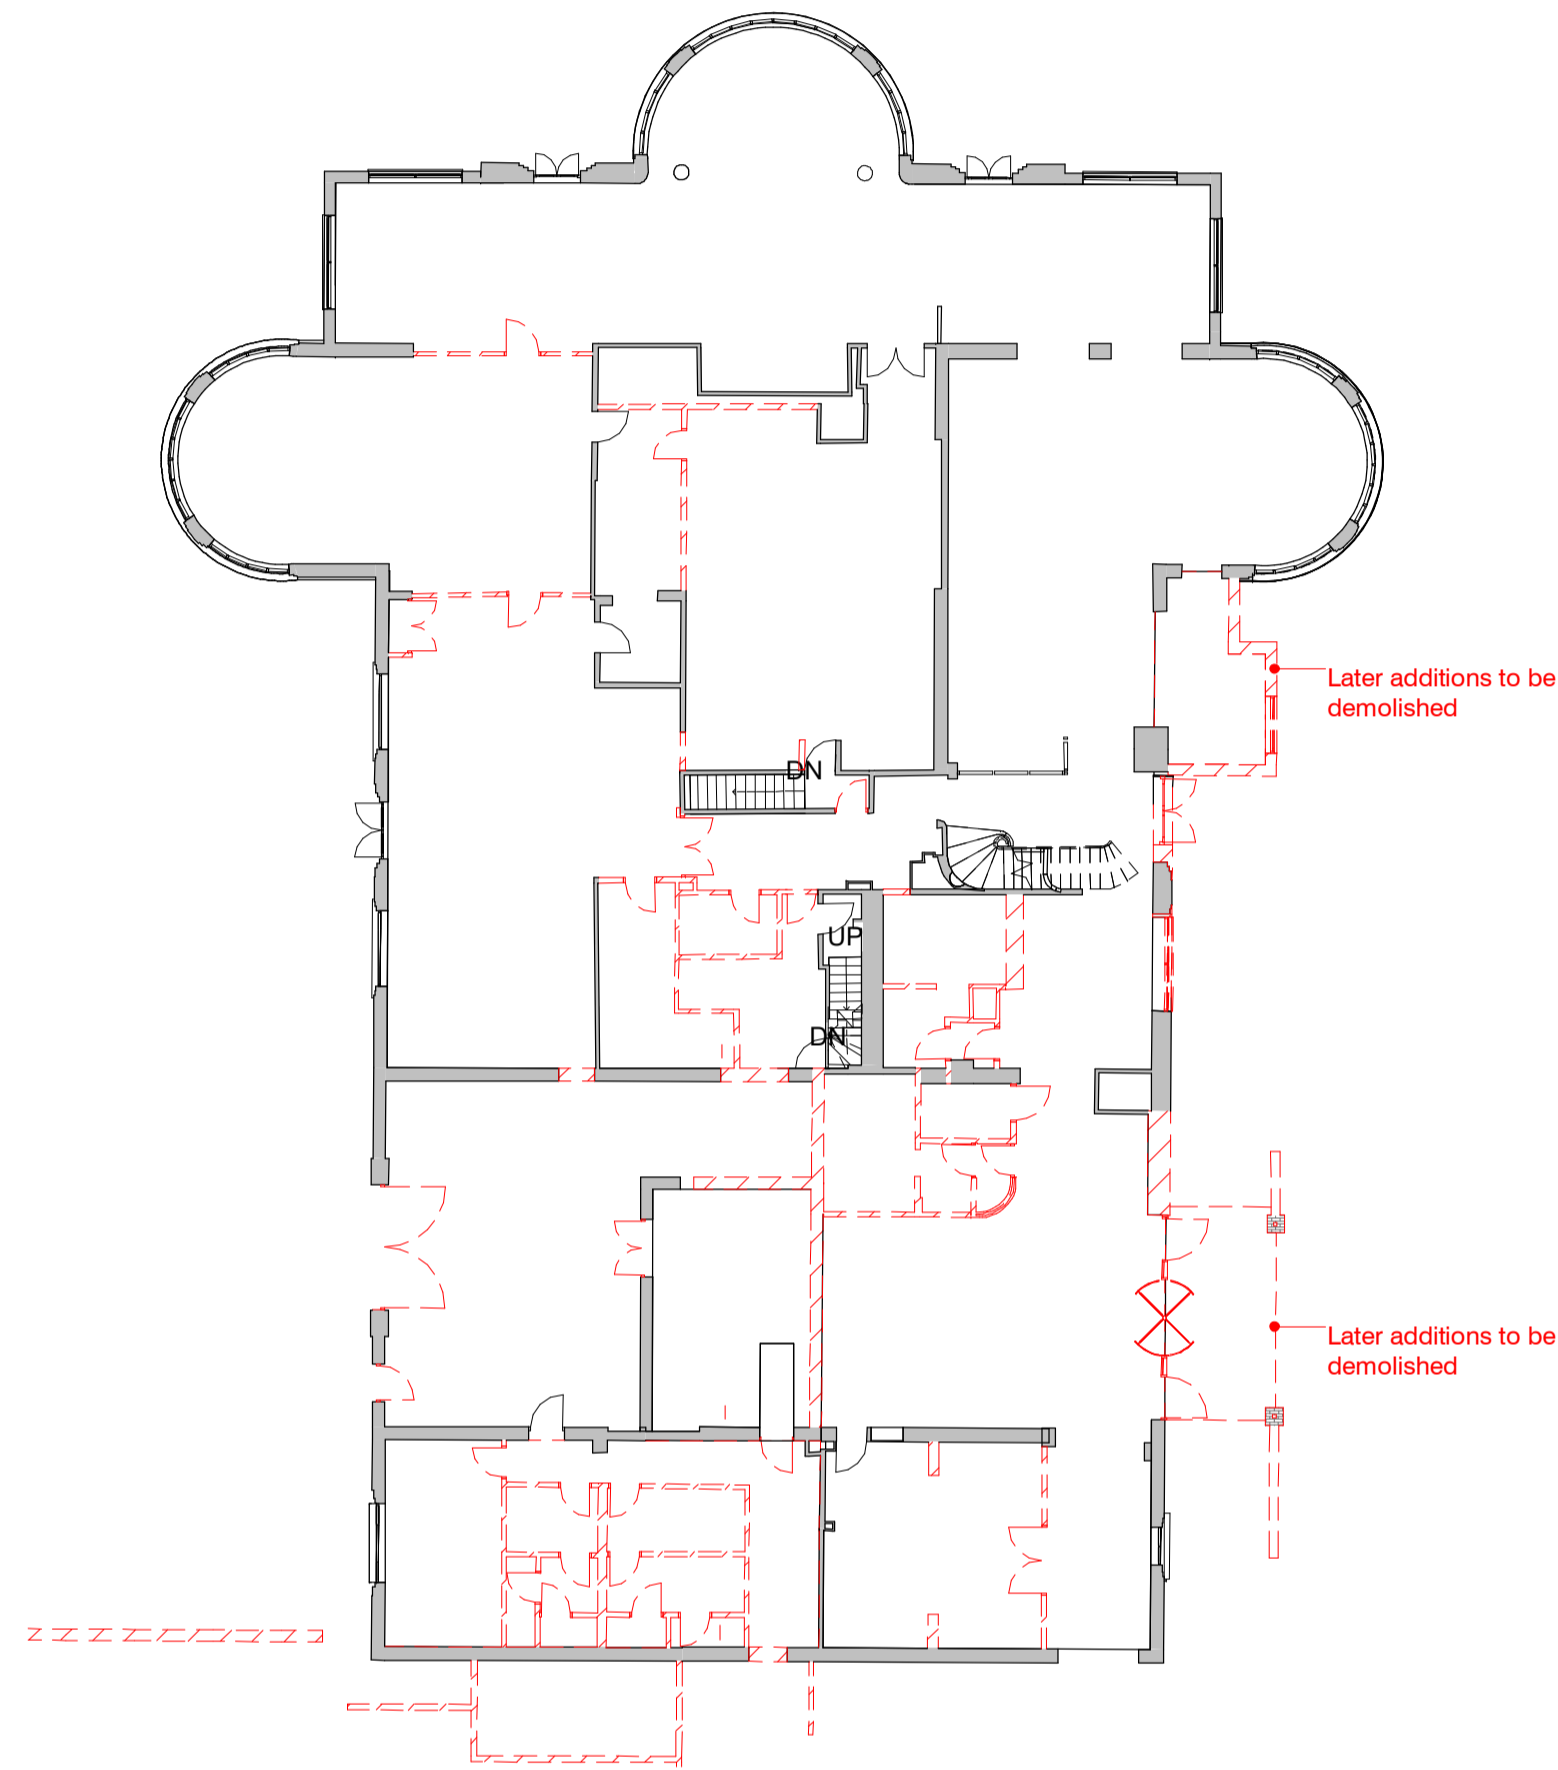

Ground Floor Plan
1 : 200

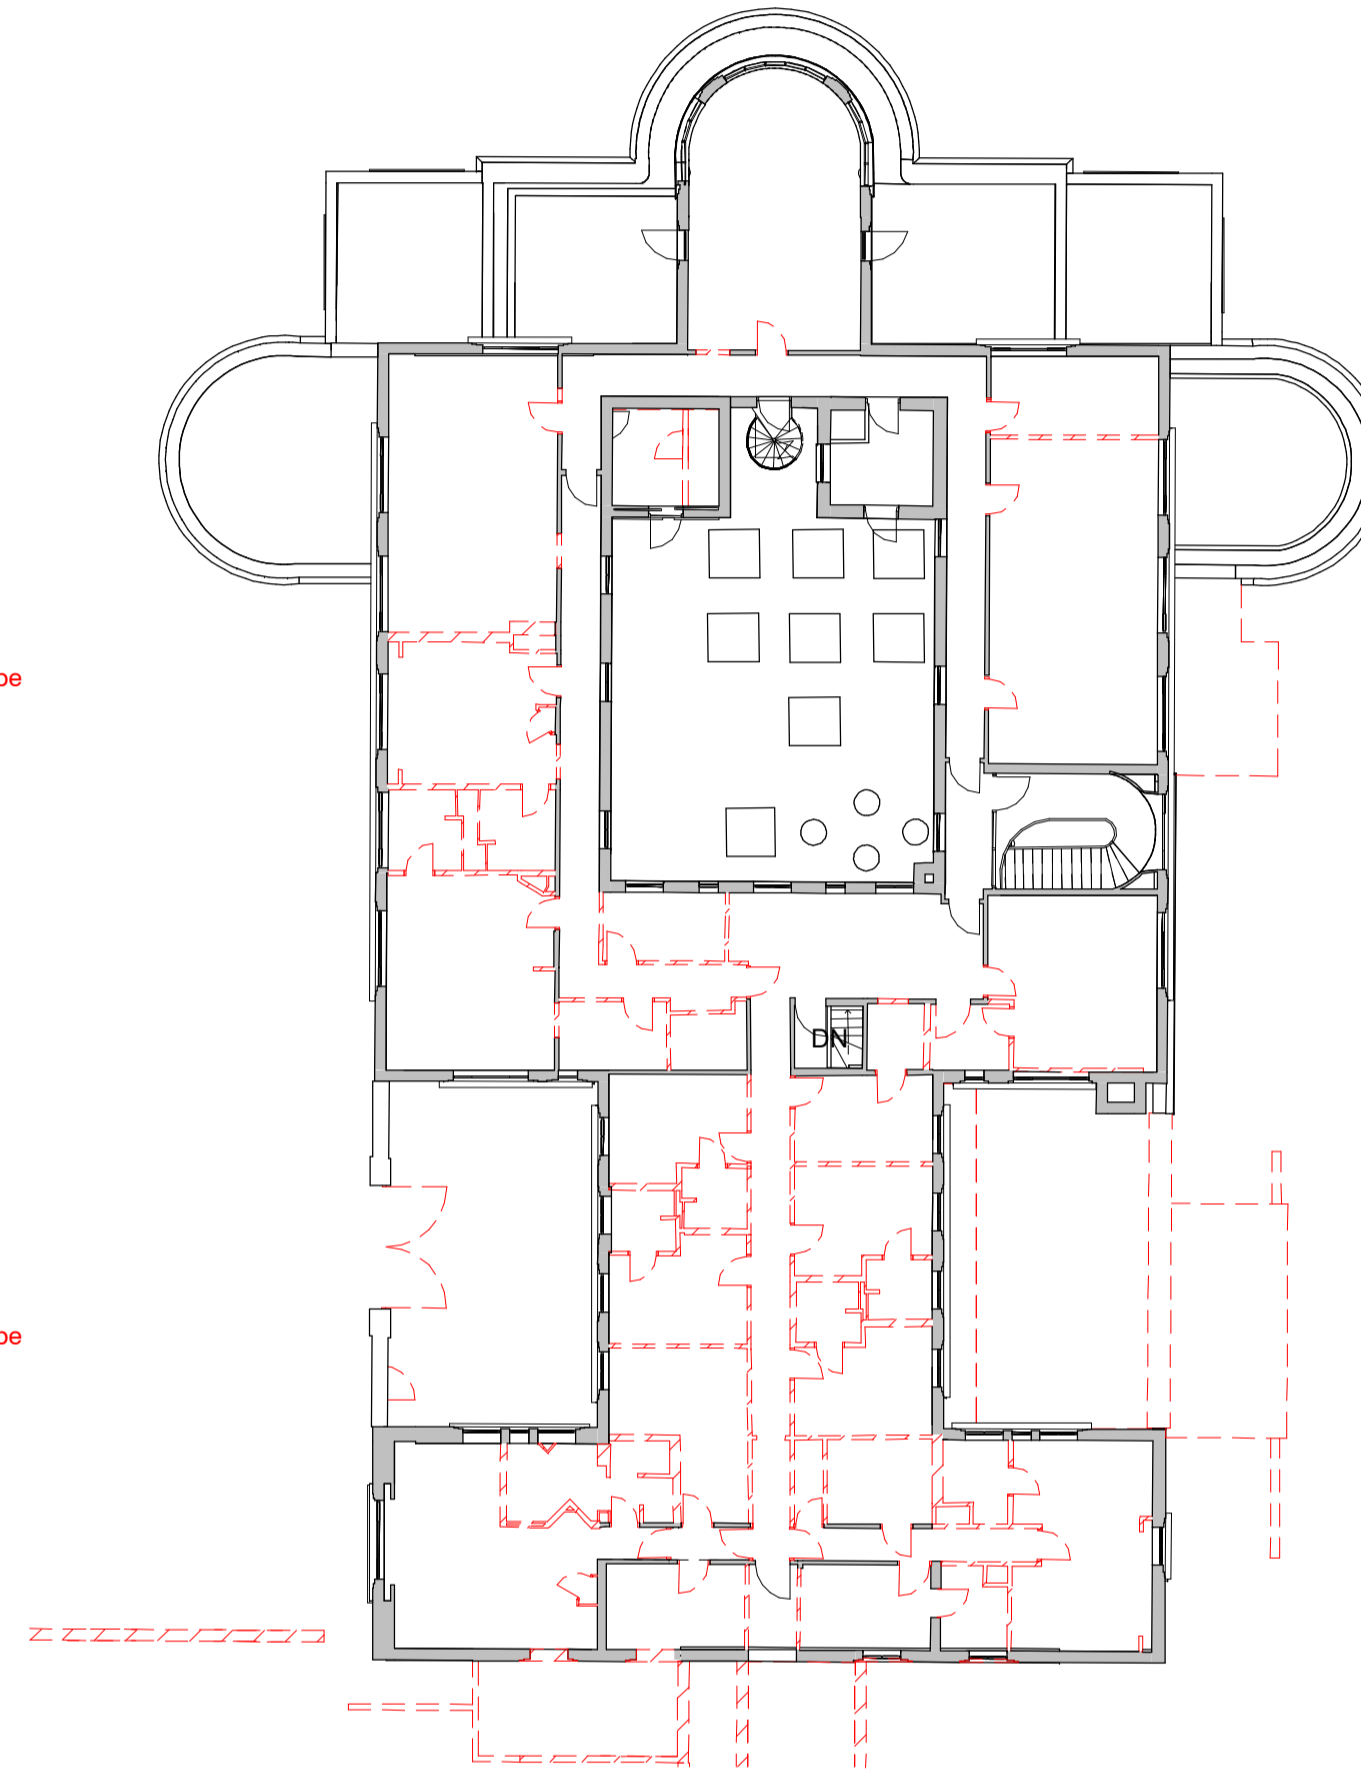

First Floor Plan
1 : 200

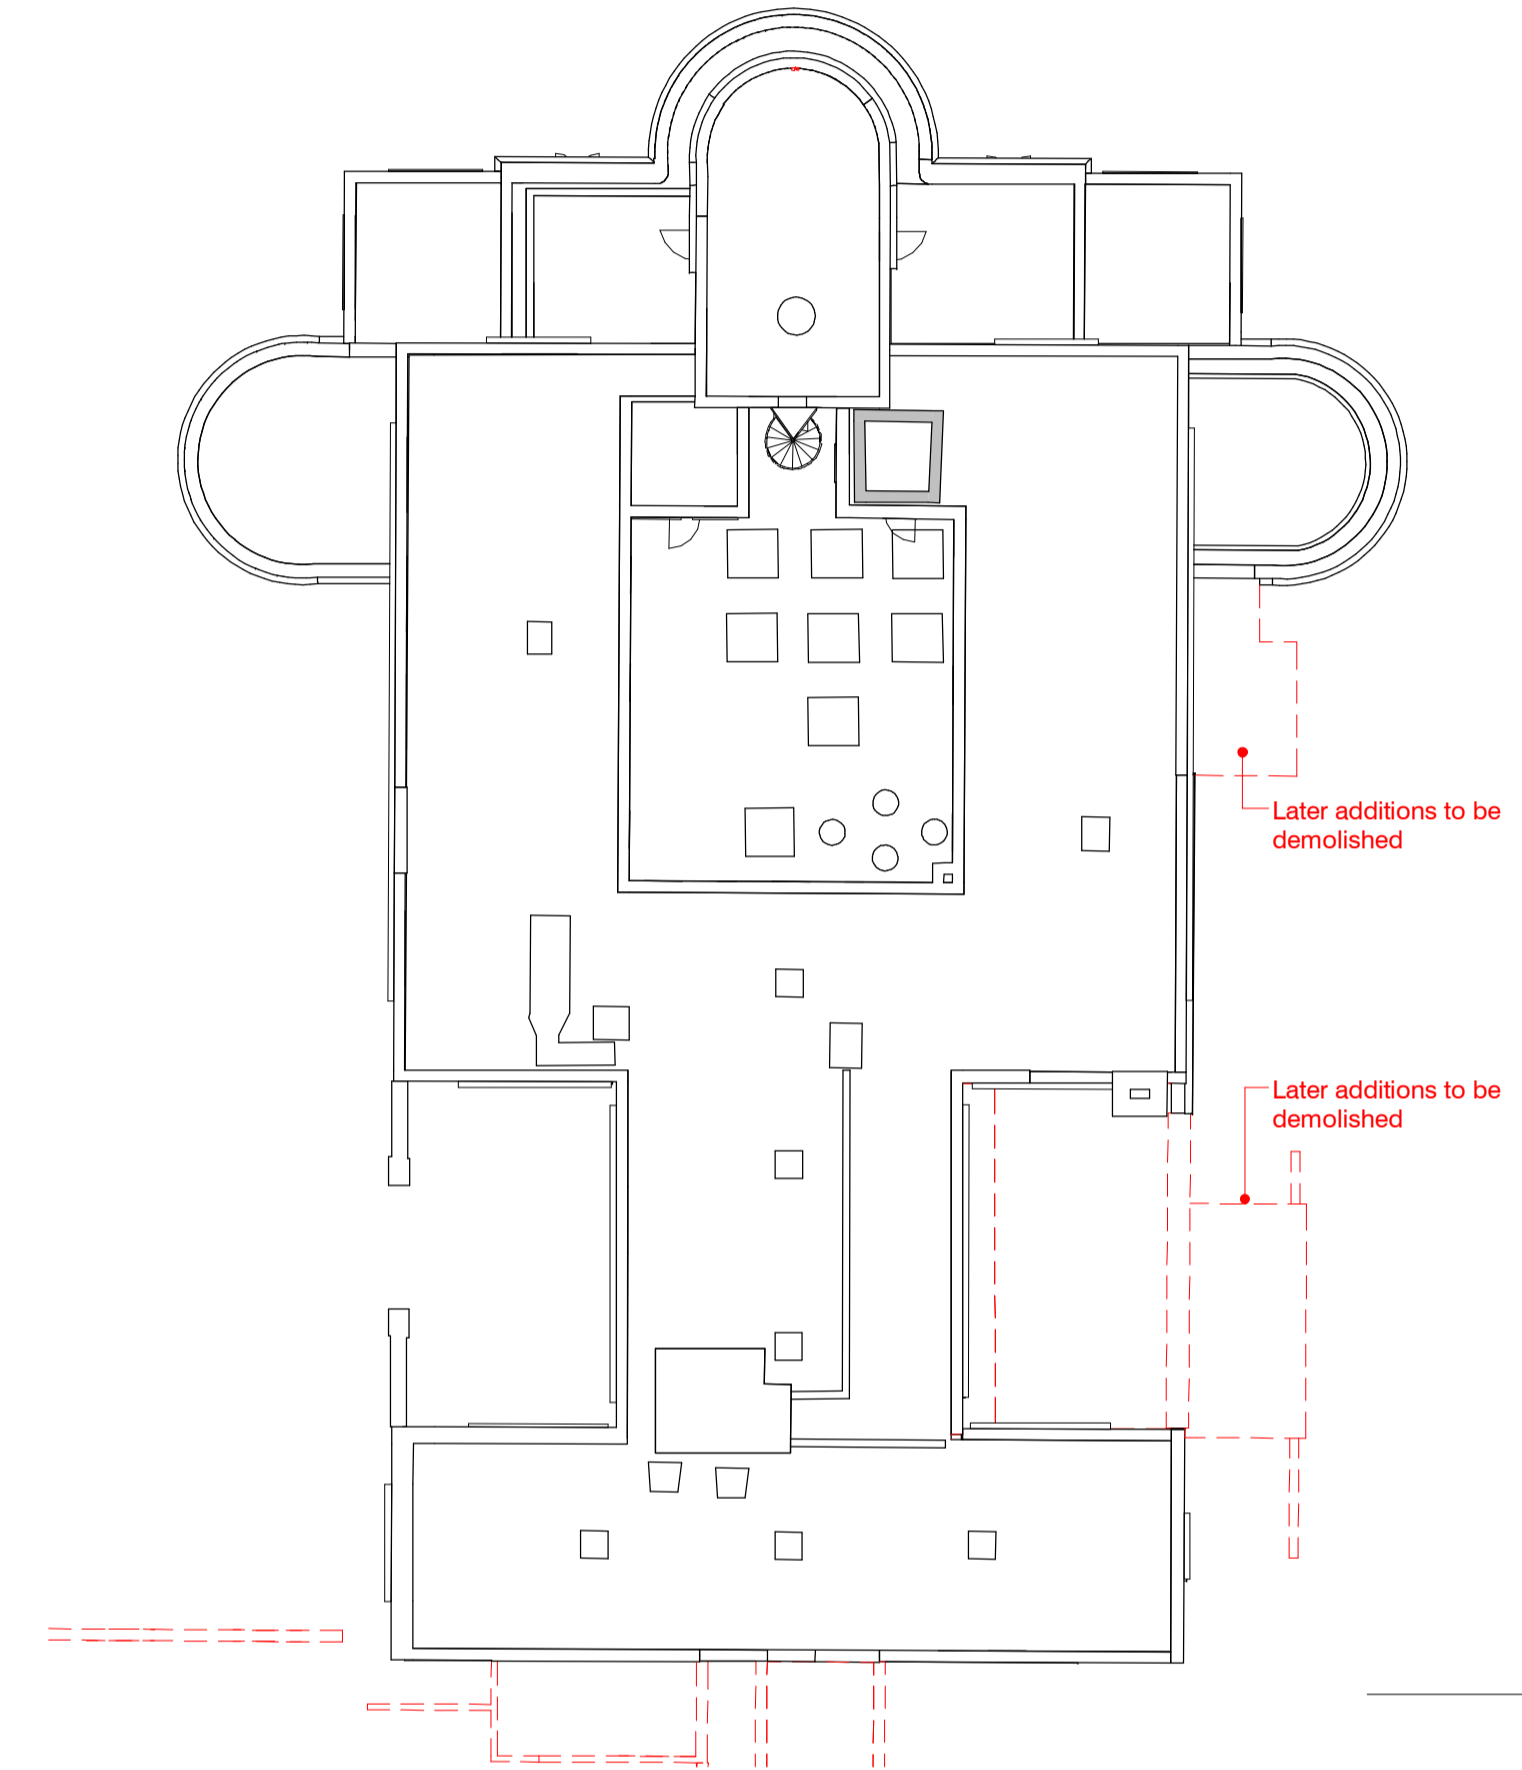

Roof Plan
1 : 200

P	P45	26.01.18	Existing Comet Hotel building revised
P	-	22.11.17	Latest drawings for planning NMA

STATUS	REV	DATE	DESCRIPTION	REVISED BY
CLIENT				WA
				CHECKED BY
				AMF
				ORIGINATOR NO
				150888

CONSULTANT
STRIDE TREGLOWN
www.stride-treglow.com © Stride Treglow Limited 2016

PROJECT
Hotel and Student Residential
Comet Hotel Site

DRAWING TITLE
Demolition Listed Building Floor Plans

SUITABILITY STATUS S1 : SUITABLE FOR CO-ORDINATION	SCALE 1 : 200 @ A1
--	-----------------------

PROJECT ORIGINATOR ZONE LEVEL TYPE ROLE CLASSIFICATION NUMBER	REVISION
COMET-STL-01-ZZ-DR-A-ZZZZ-D1001	P45