



Proposed Student Residential
Studio rooms = 66
Twodio = 12

ROOM KEY:

- SOCIAL SPACE
- PLANT / SERVICING / BACK OF HOUSE
- HOTEL BEDROOMS / HOTEL ANCILLARY
- STUDIO ROOM
- 'TWODIO' ROOM (Double Occupancy)

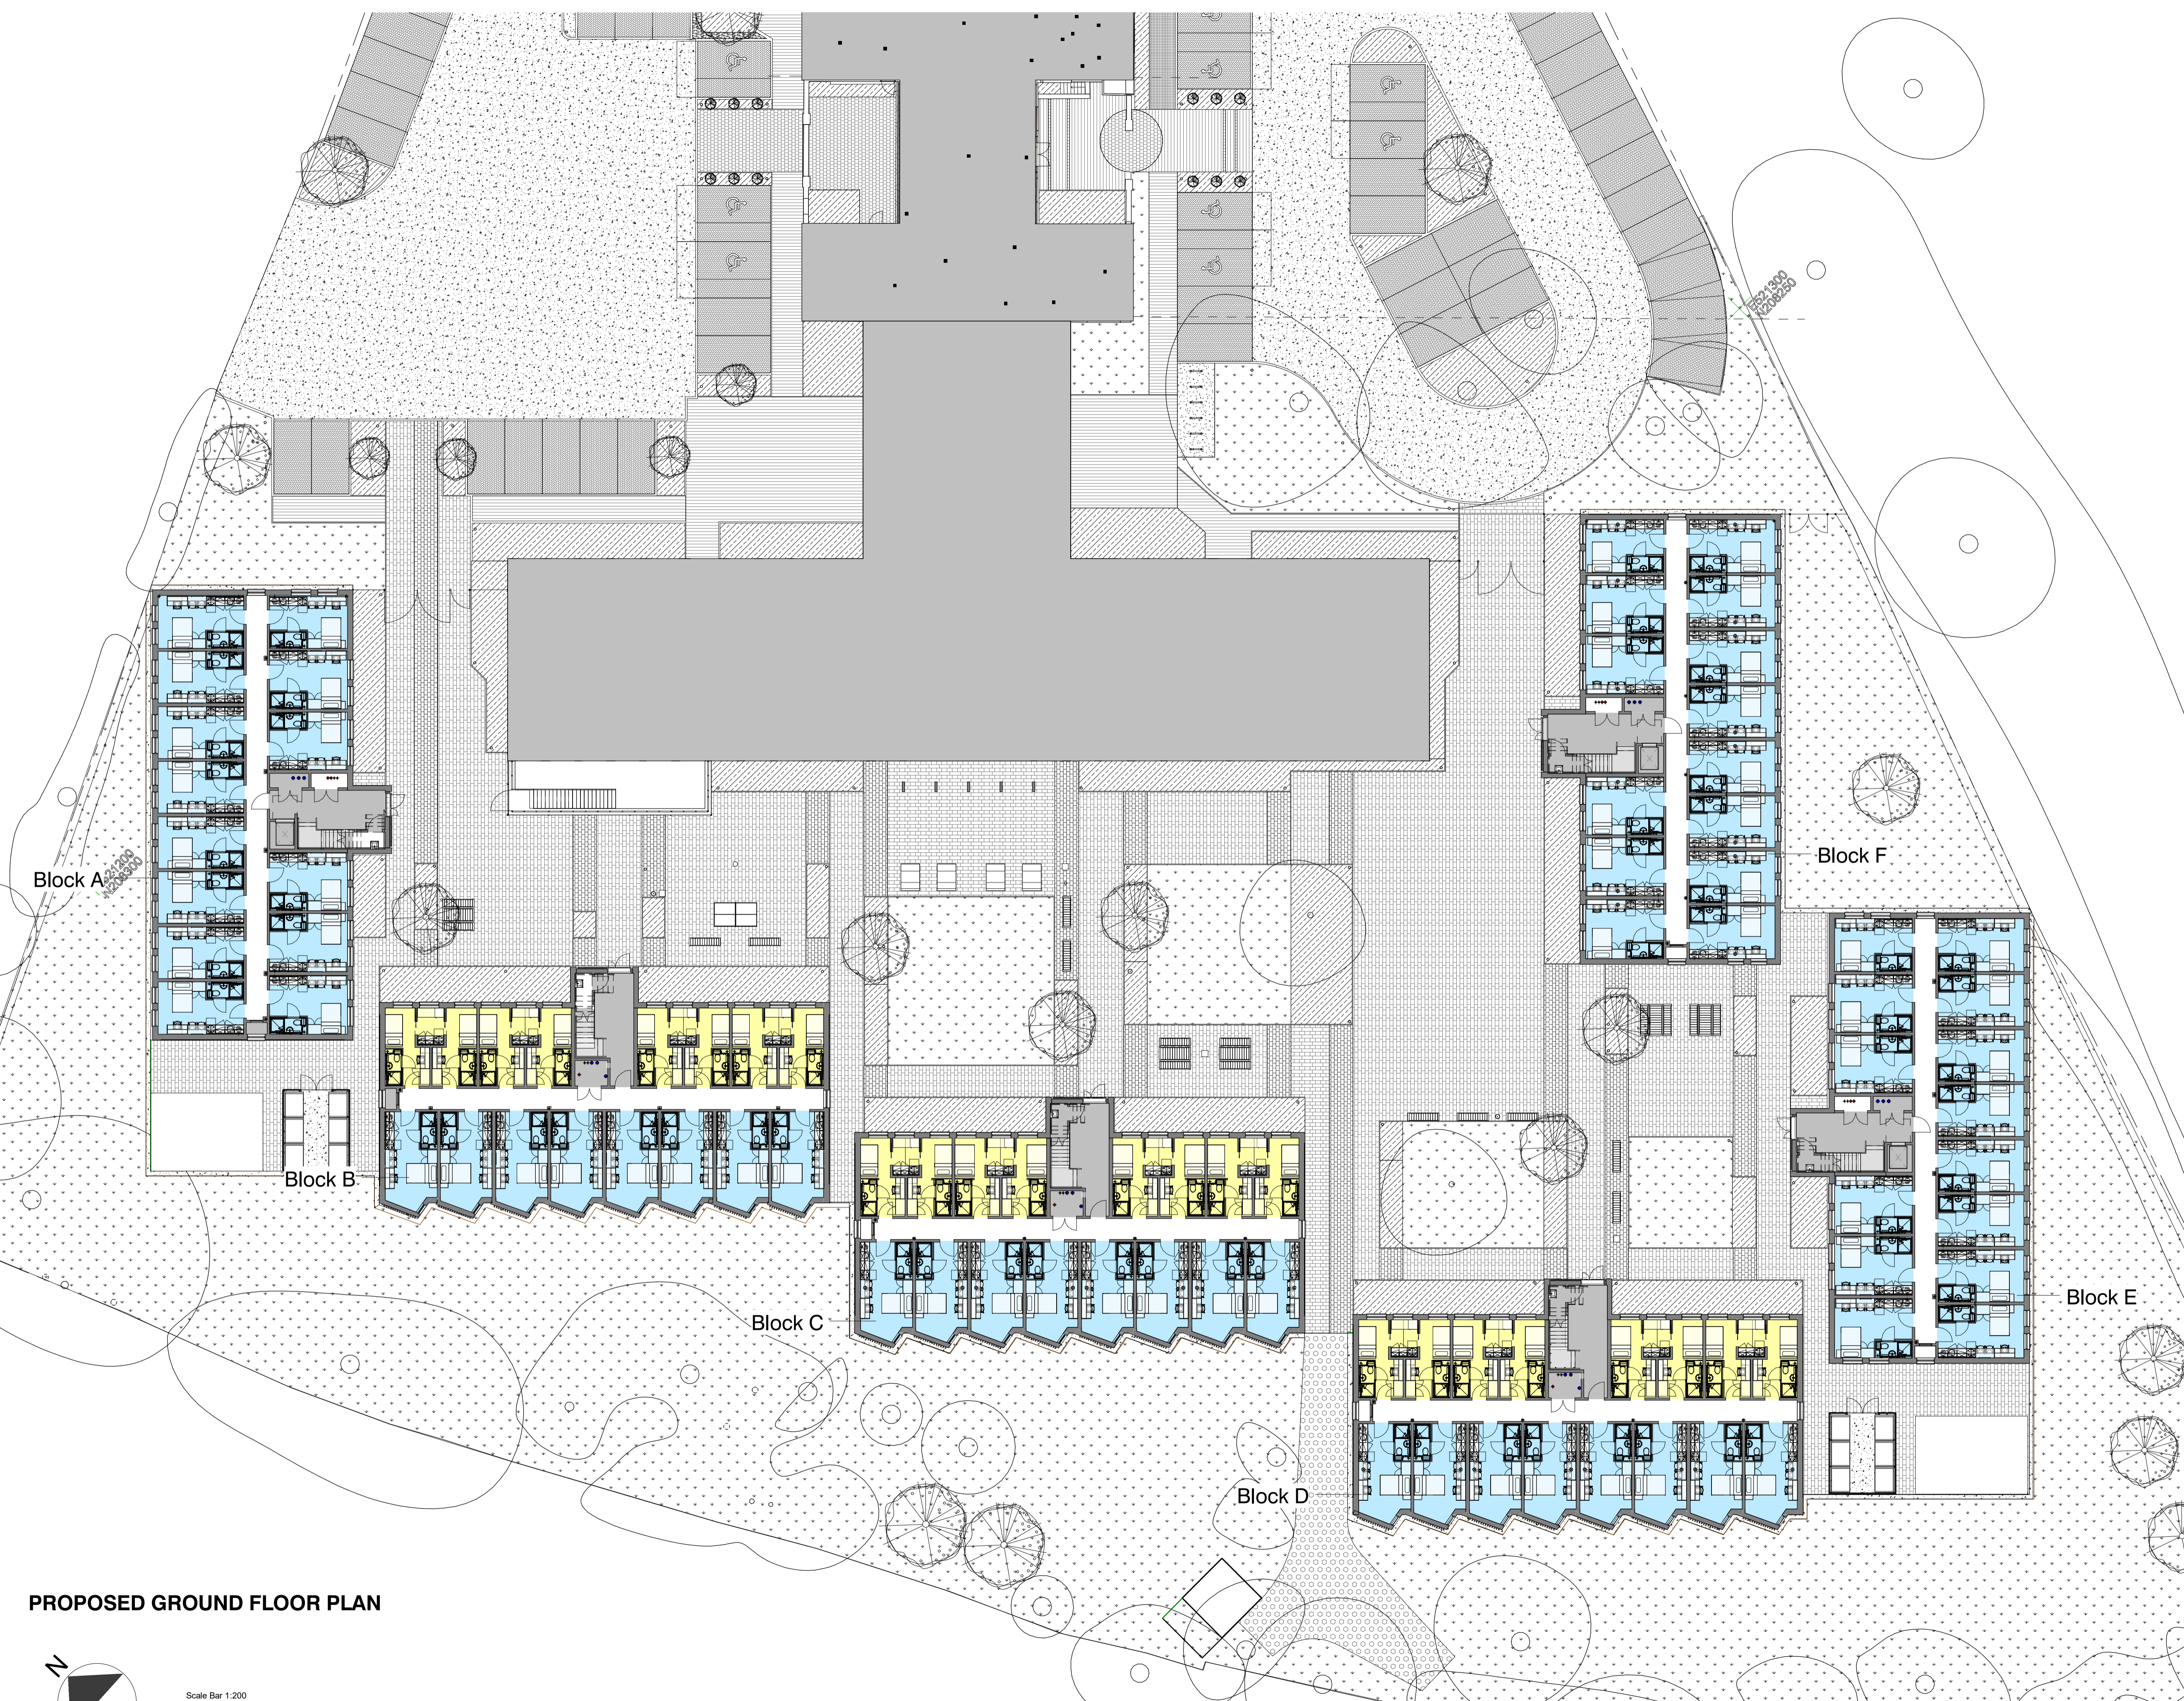

PROPOSED GROUND FLOOR PLAN

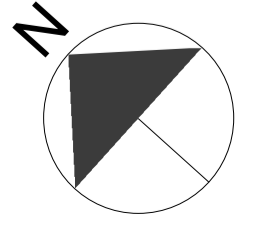

Scale Bar 1:200
0 5 10 m 20 m

P	22.11.17	Latest drawings for planning NMA		
STATUS	REV	DATE	DESCRIPTION	REVISED BY
CLIENT				RW
				CHECKED BY
				AMF
				ORIGINATOR NO
				150888

CONSULTANT
STRIDE TREGLOWN
www.stride-treglow.com © Stride Treglow Limited 2016

PROJECT
Hotel and Student Residential
Comet Hotel Site

DRAWING TITLE
Proposed Student Residential Ground Floor Plan

SUITABILITY STATUS
PL : PLANNING

SCALE
1 : 200 @ A1

PROJECT | ORIGINATOR | ZONE | LEVEL | TYPE | ROLE | CLASSIFICATION | NUMBER | REVISION
COMET-STL-02-00-DR-A-ZZZZ-01000 -