


Responsibility is not accepted for errors made by others in scaling from this drawing.
All construction information should be taken from figured dimensions only.

0mm 50mm 100mm


Proposed Student Residential
Studio rooms = 36
Twodios = 0

ROOM KEY:

- SOCIAL SPACE
- PLANT / SERVICING / BACK OF HOUSE
- HOTEL BEDROOMS / HOTEL ANCILLARY
- STUDIO ROOM
- 'TWODIO' ROOM (Double Occupancy)

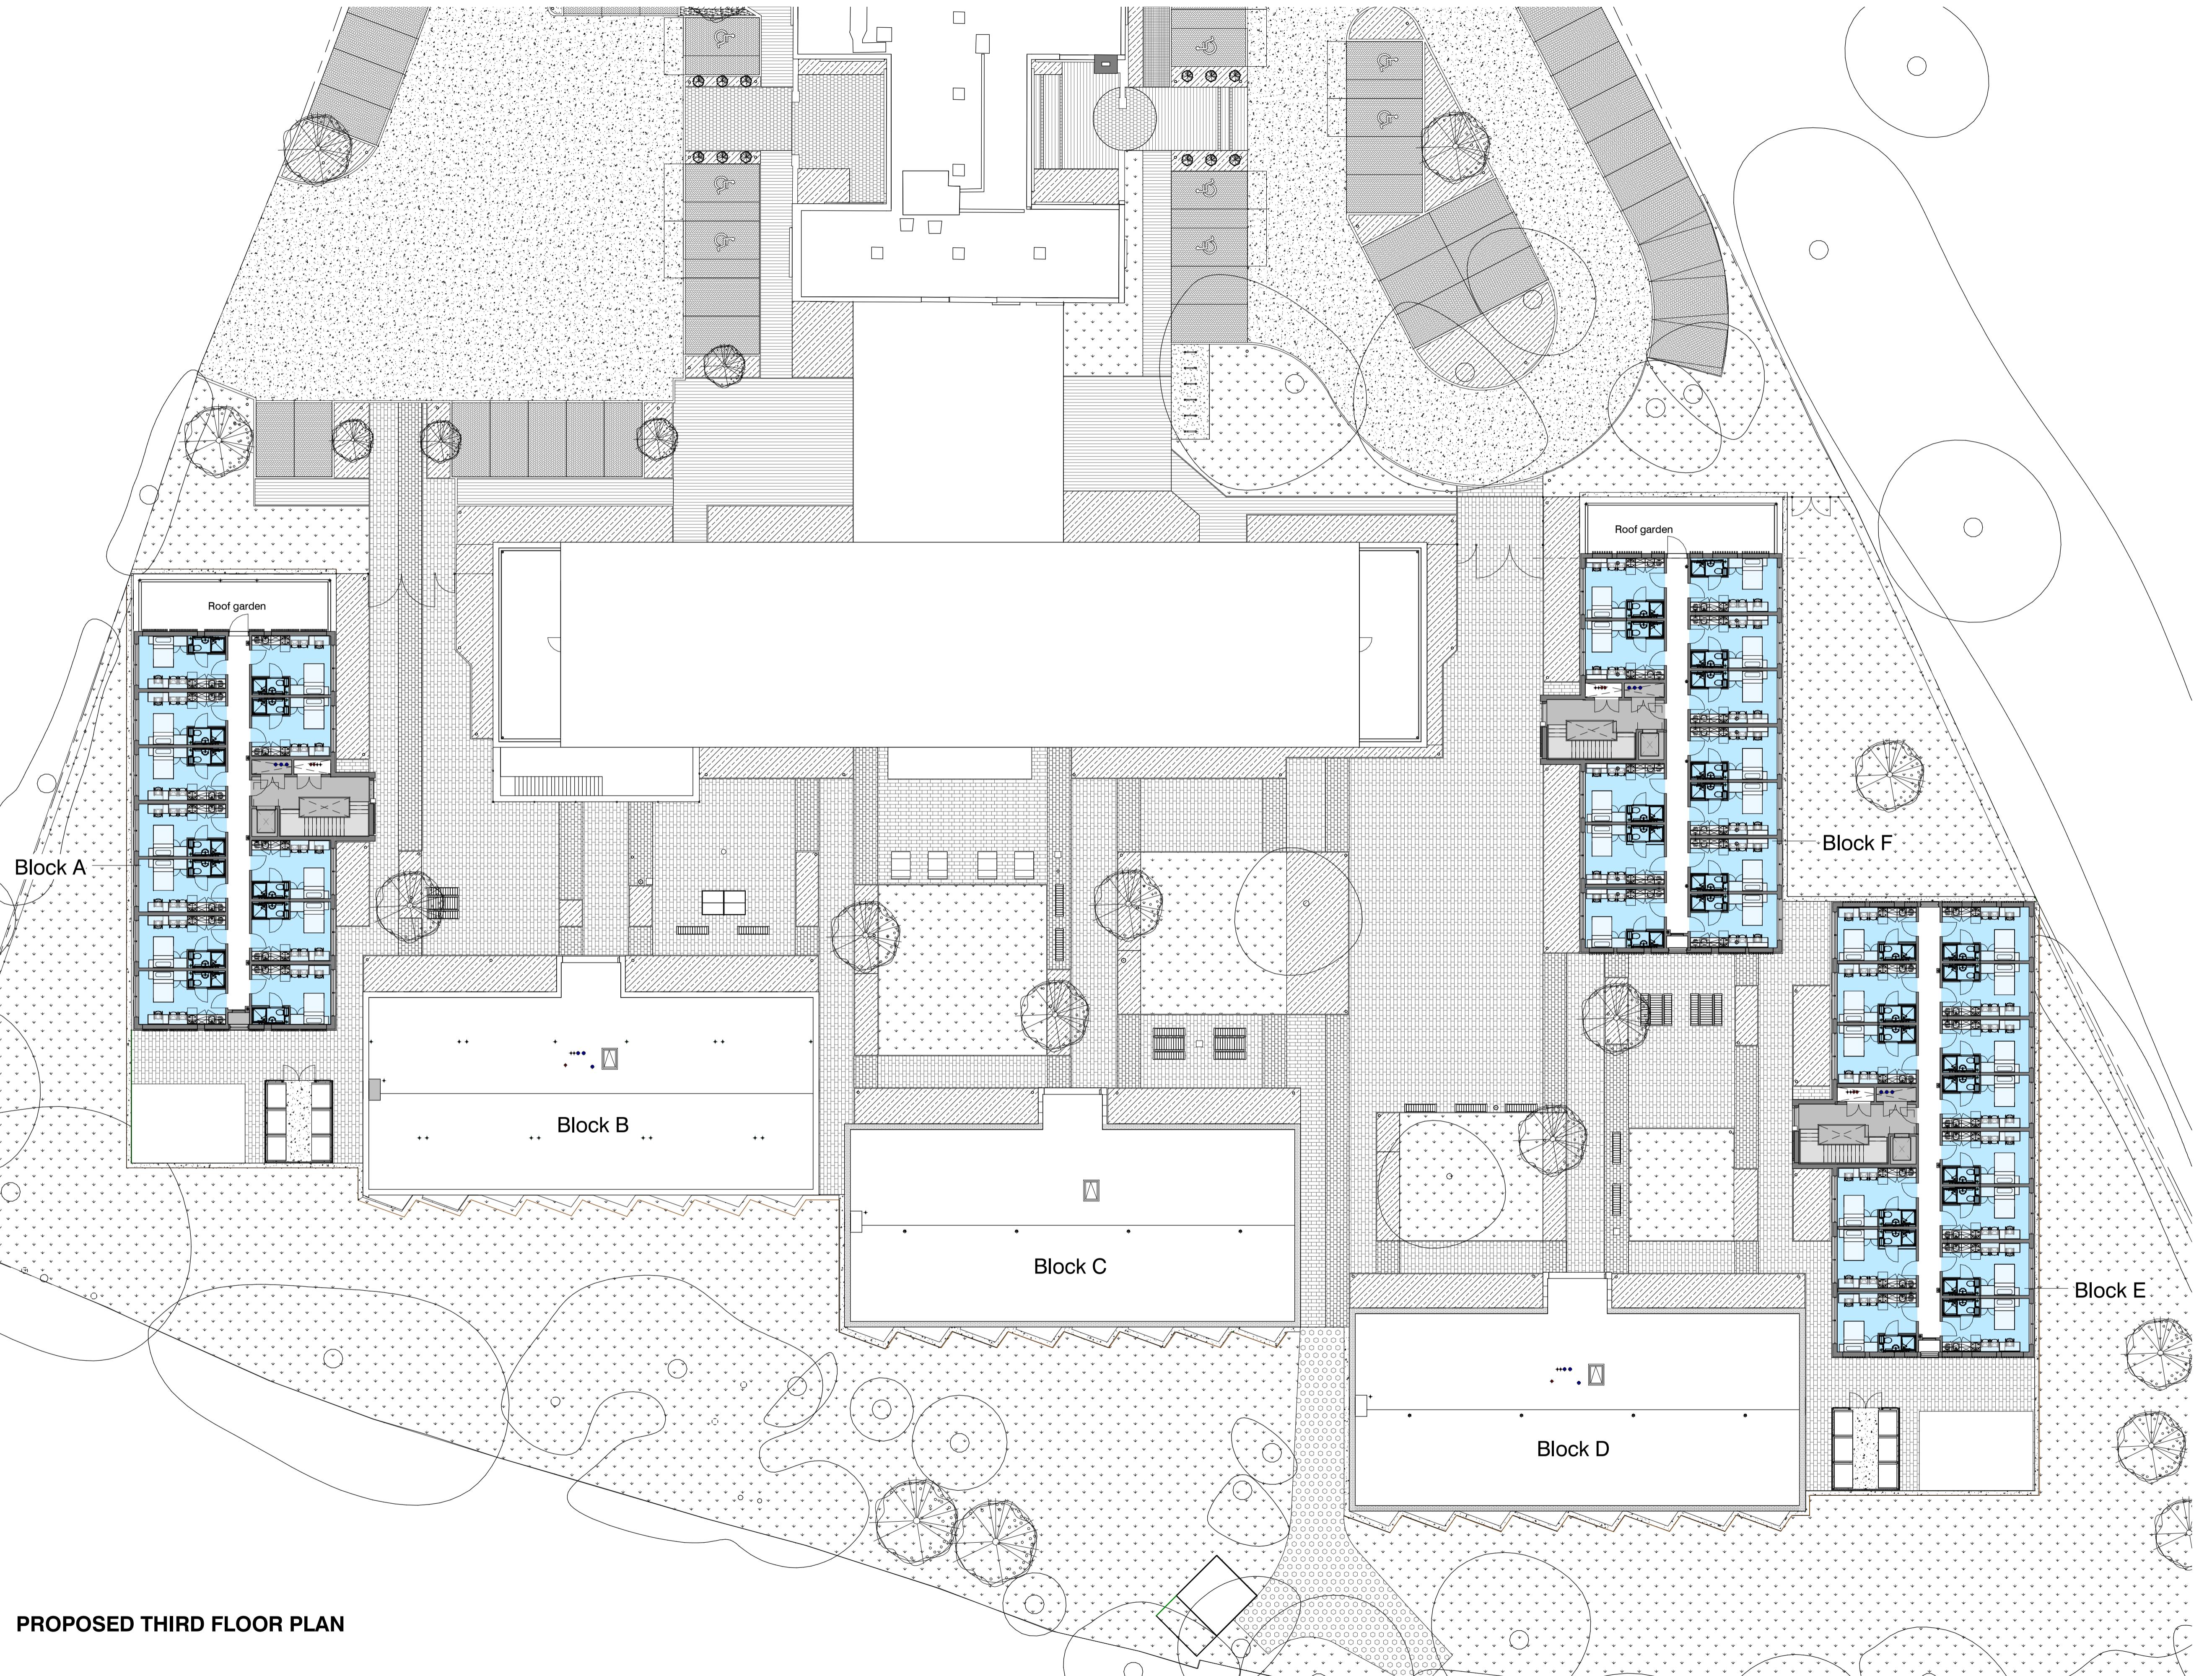

PROPOSED THIRD FLOOR PLAN

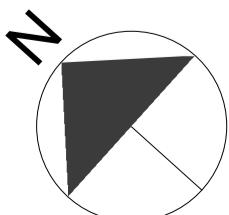

Scale Bar 1:200
0 5 10 m 20 m

P - 22.11.17 Latest drawings for planning NMA
STATUS REV DATE DESCRIPTION
CLIENT Comet Hatfield Construction Limited
REVISIED BY RW
CHECKED BY AMF
ORIGINATOR NO 150888

CONSULTANT STRIDE TREGLOWN
www.stridetreglown.com
PROJECT Hotel and Student Residential
Comet Hotel Site

DRAWING TITLE
Proposed Student Residential Third Floor Plan

SUITABILITY STATUS PL : PLANNING 1 : 200 @ A1
SCALE

PROJECT | ORIGINATOR | ZONE | LEVEL | TYPE | ROLE | CLASSIFICATION | NUMBER
COMET-STL-02-03-DR-A-ZZZZ-01002
REVISION