






Responsibility is not accepted for errors made by others in scaling from this drawing.  
All construction information should be taken from figured dimensions only.

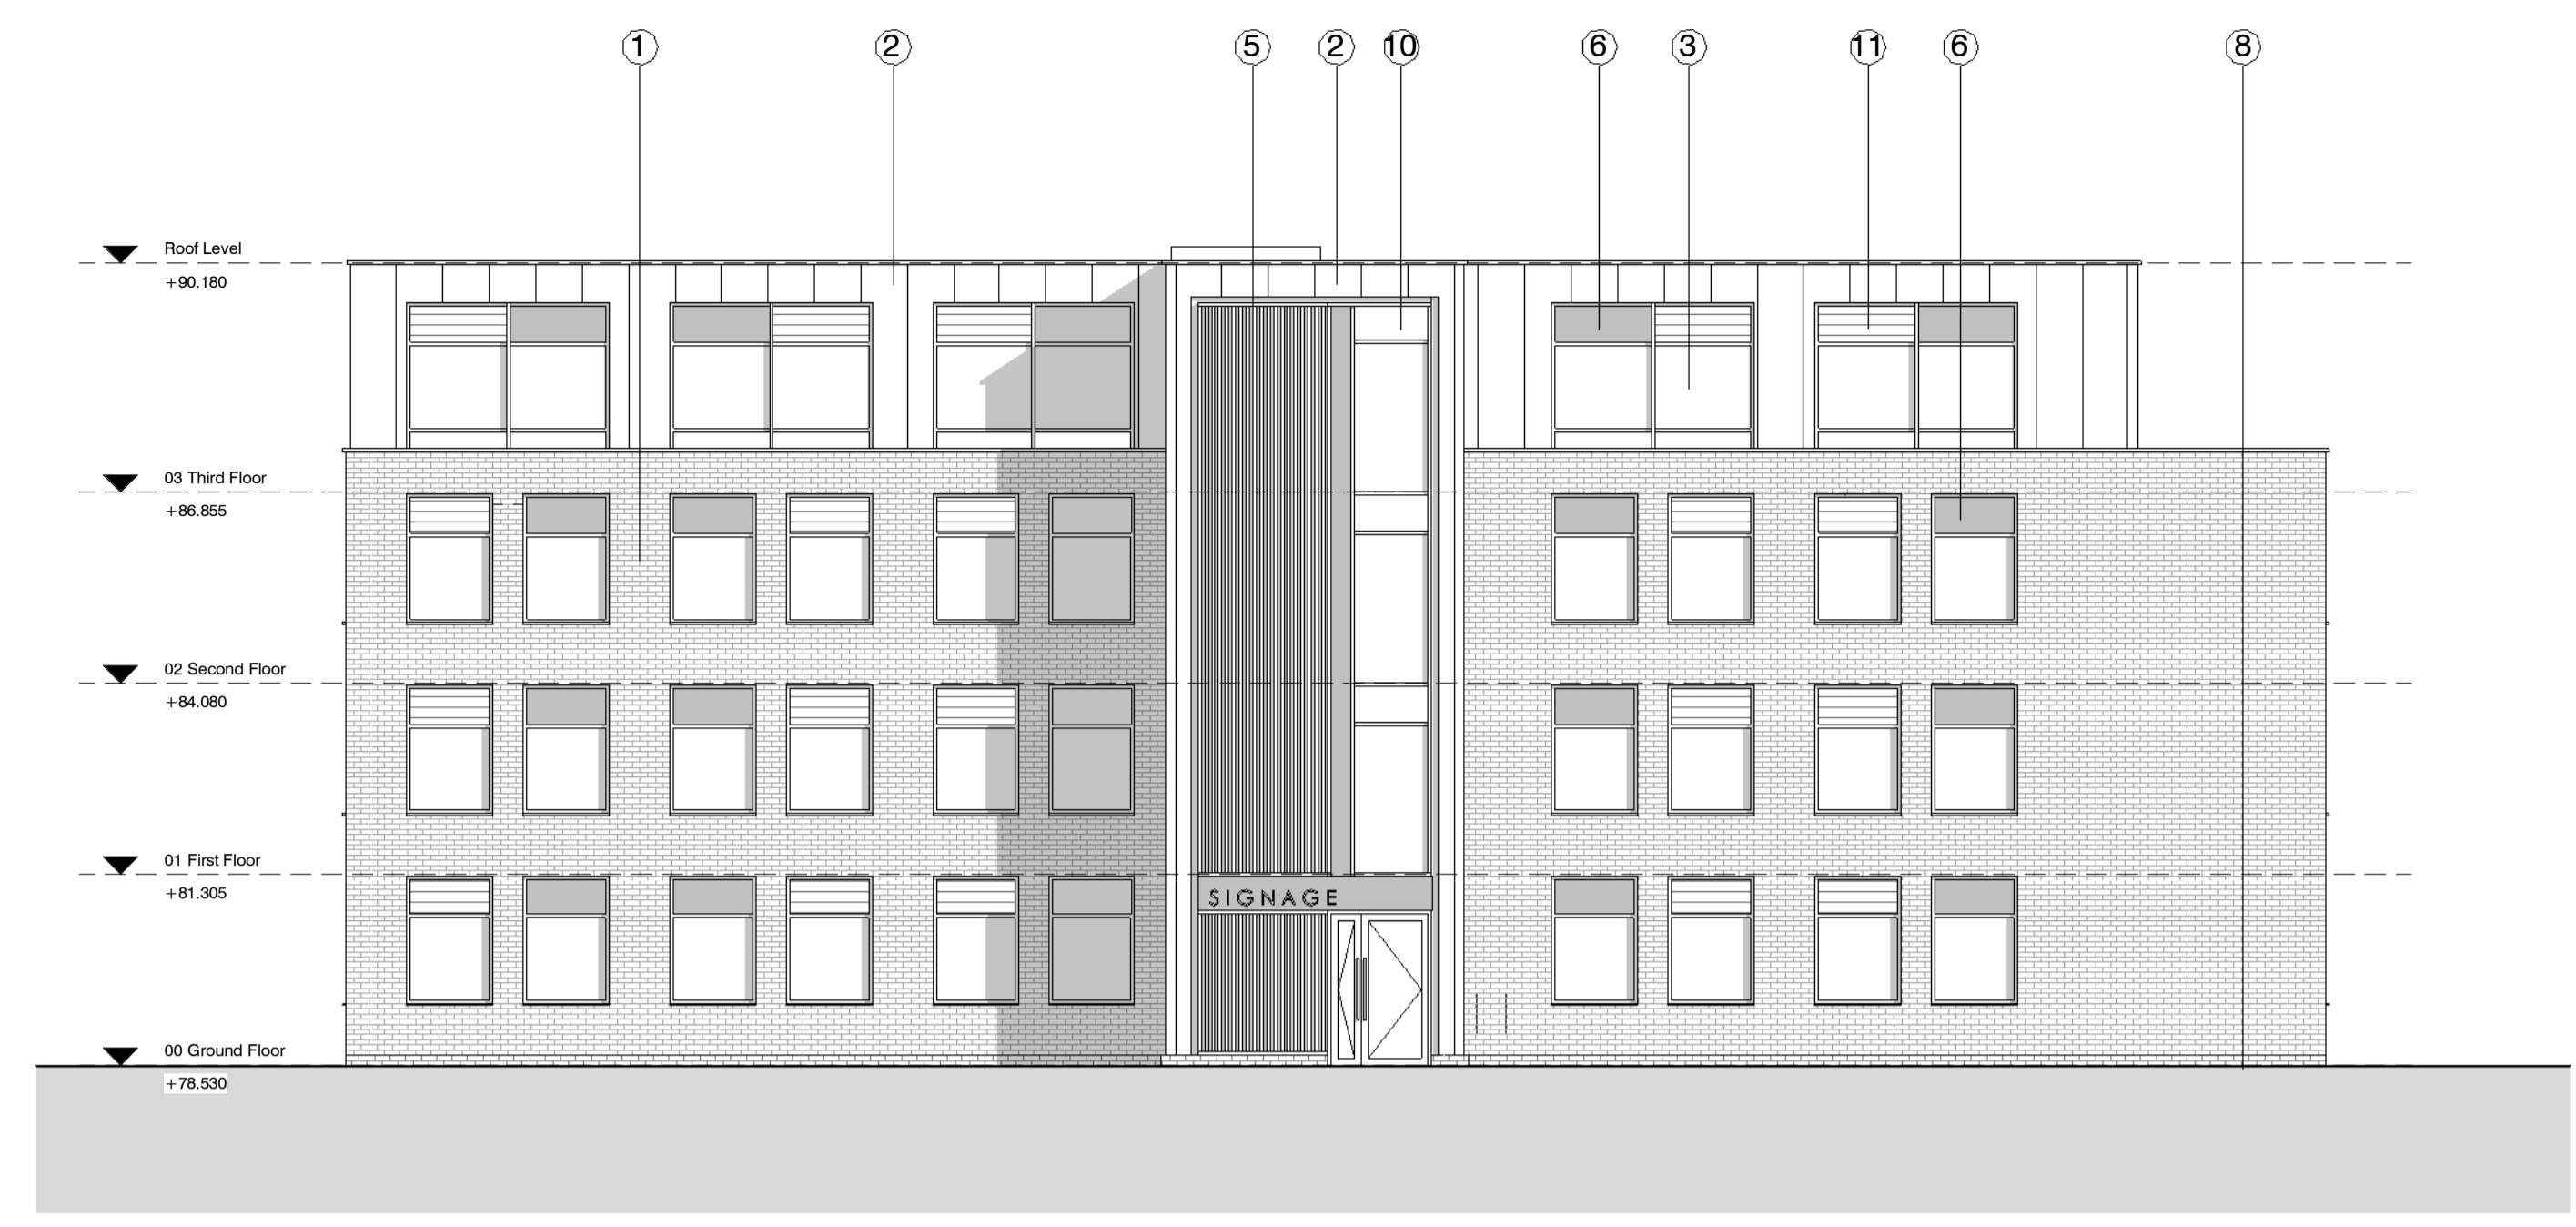


1 South East Elevation View  
1 : 100

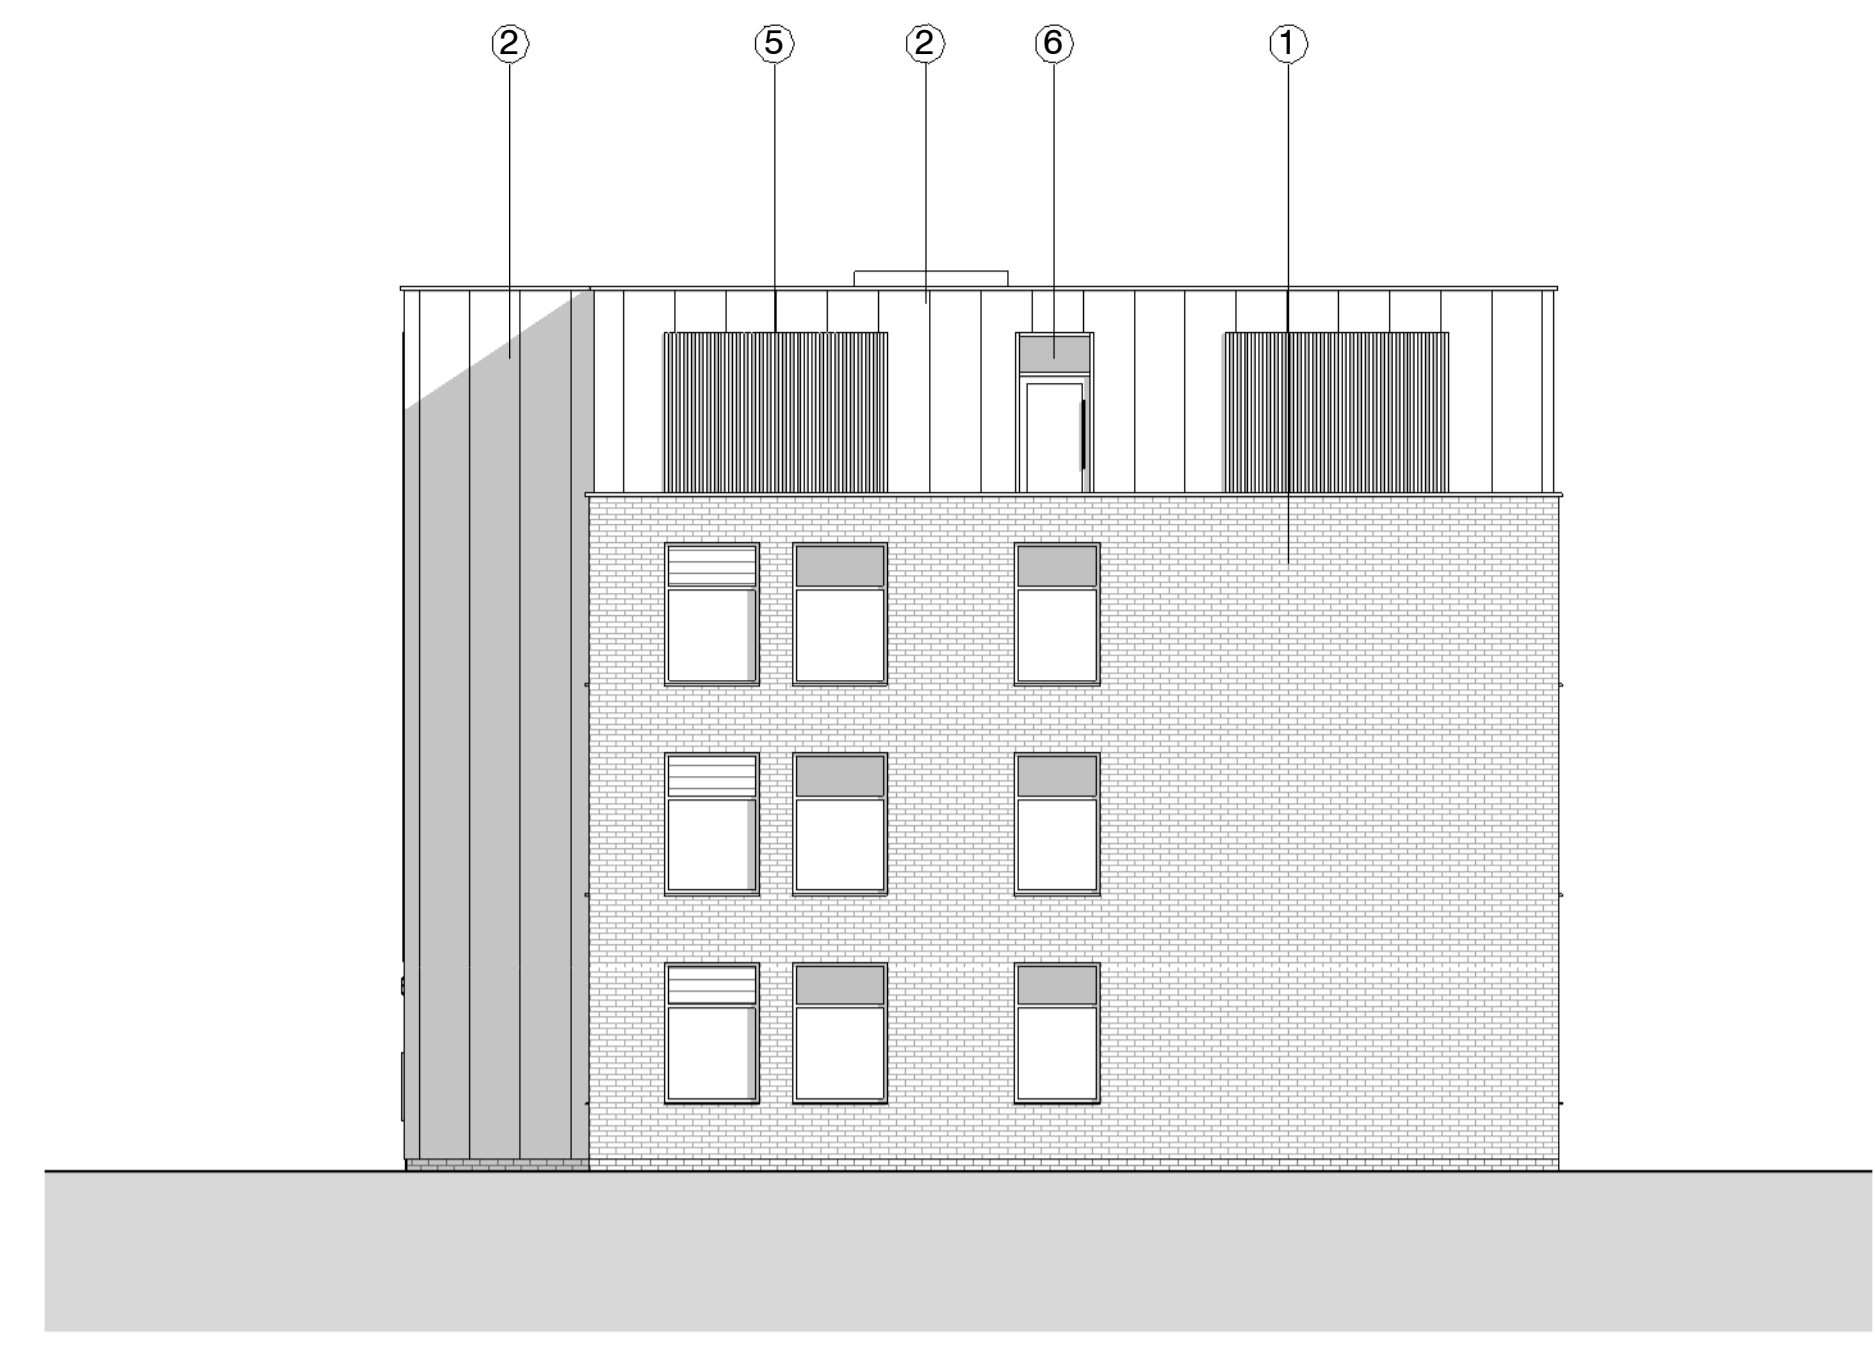

2 North East Elevation View  
1 : 100

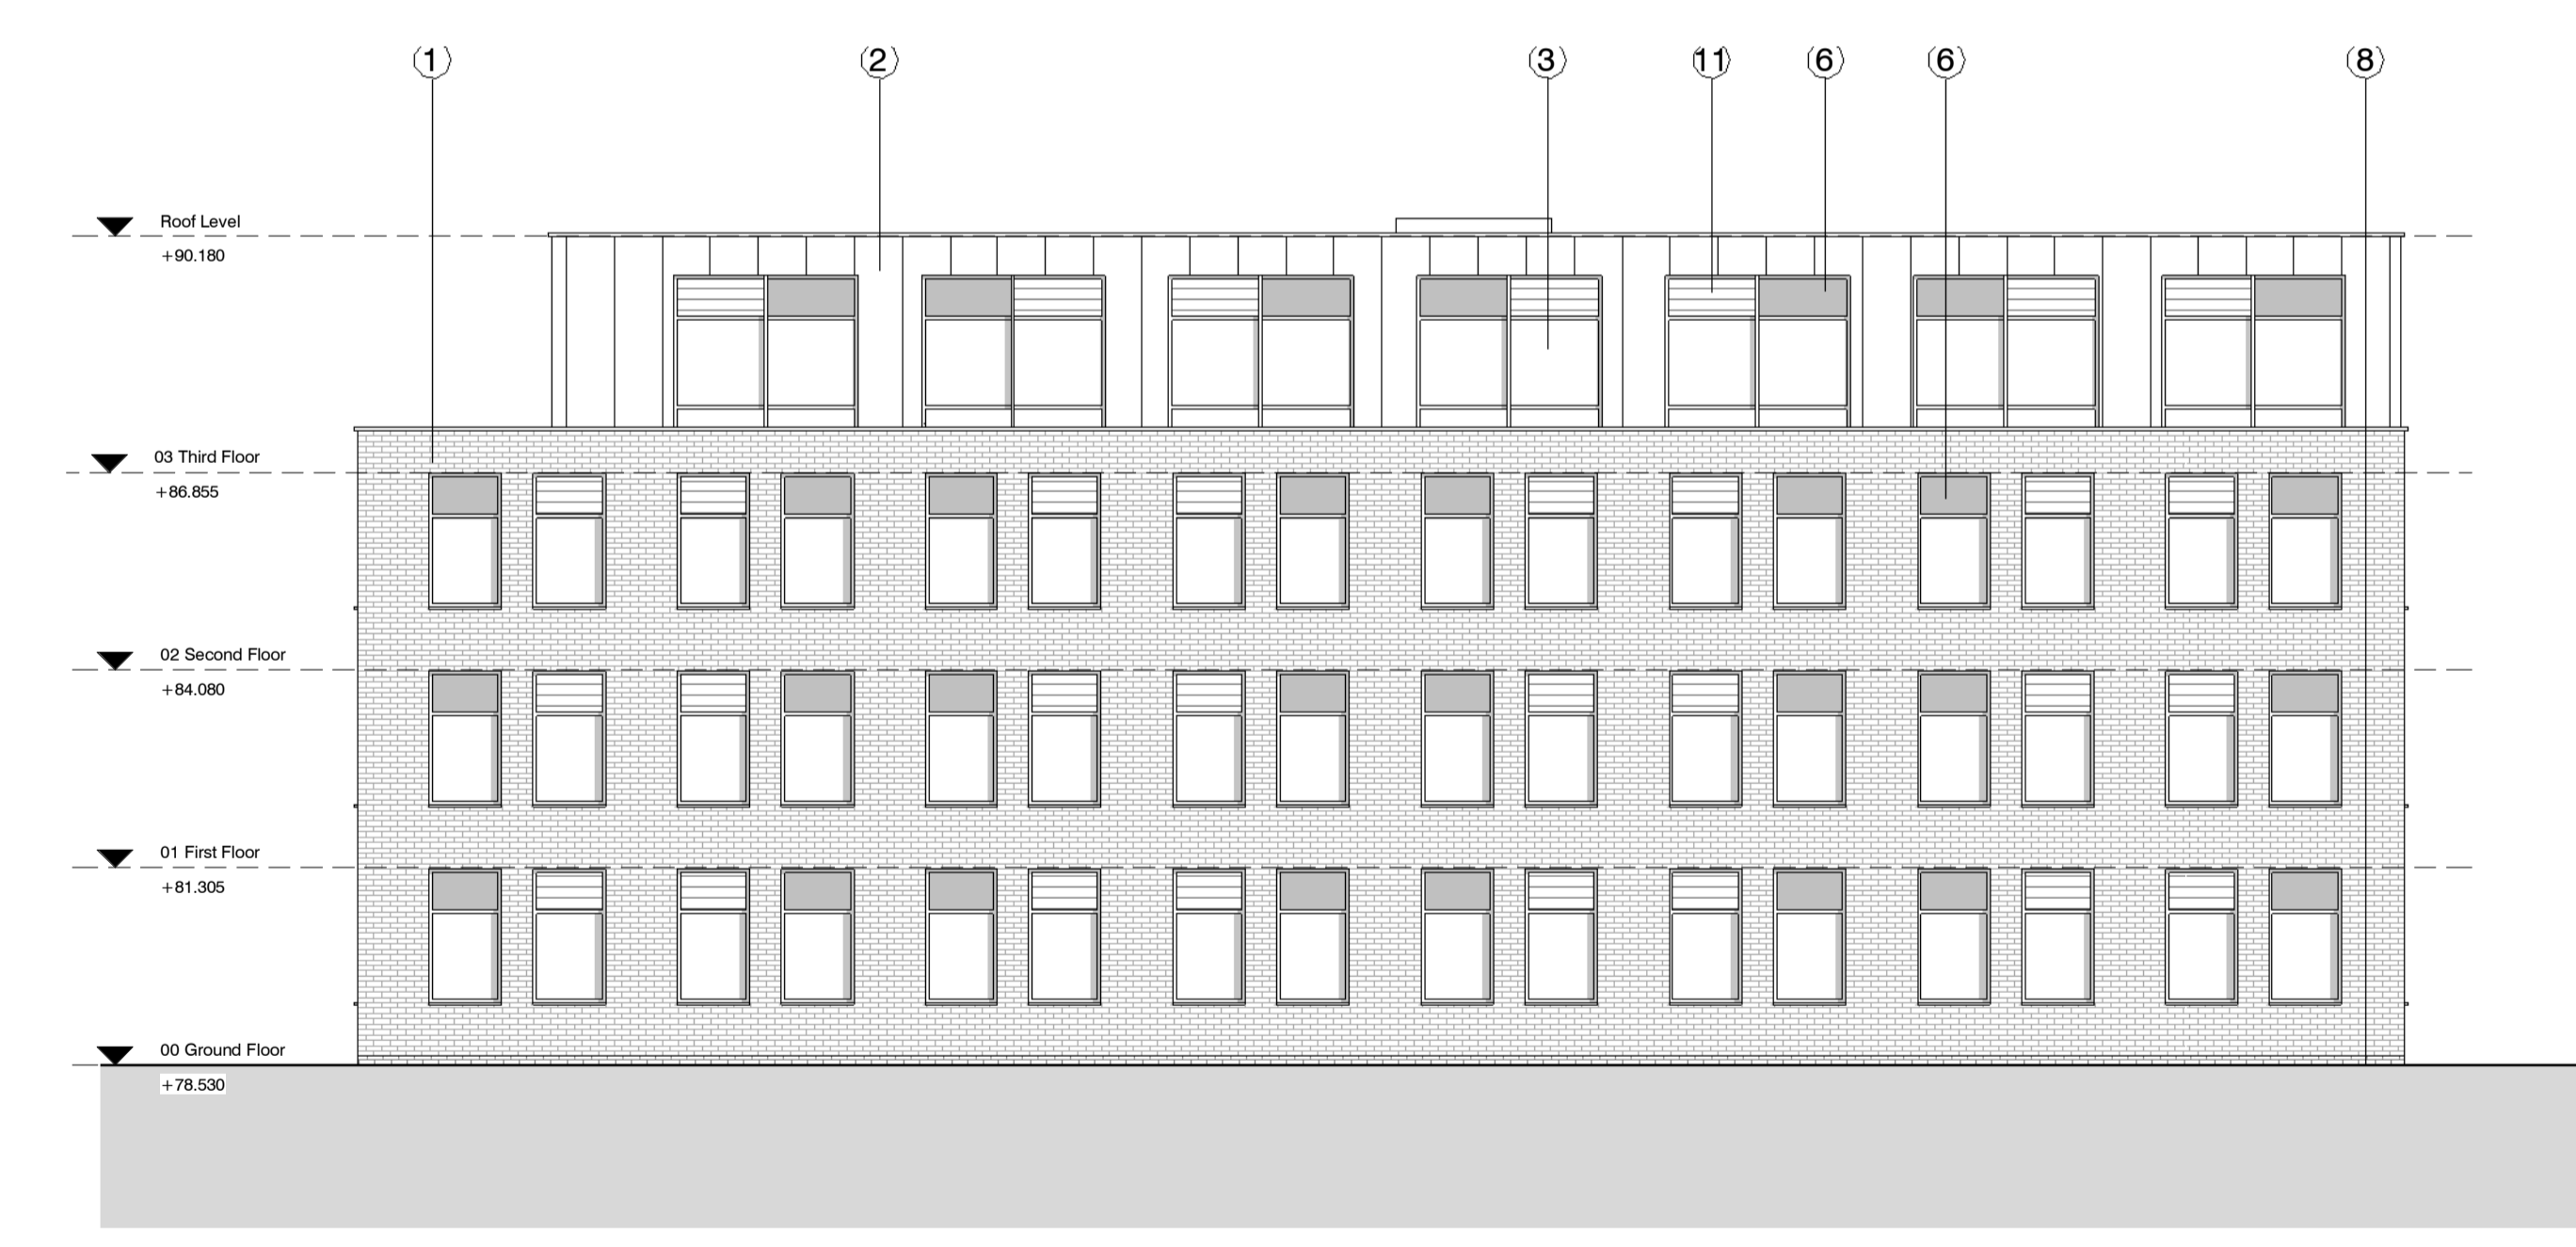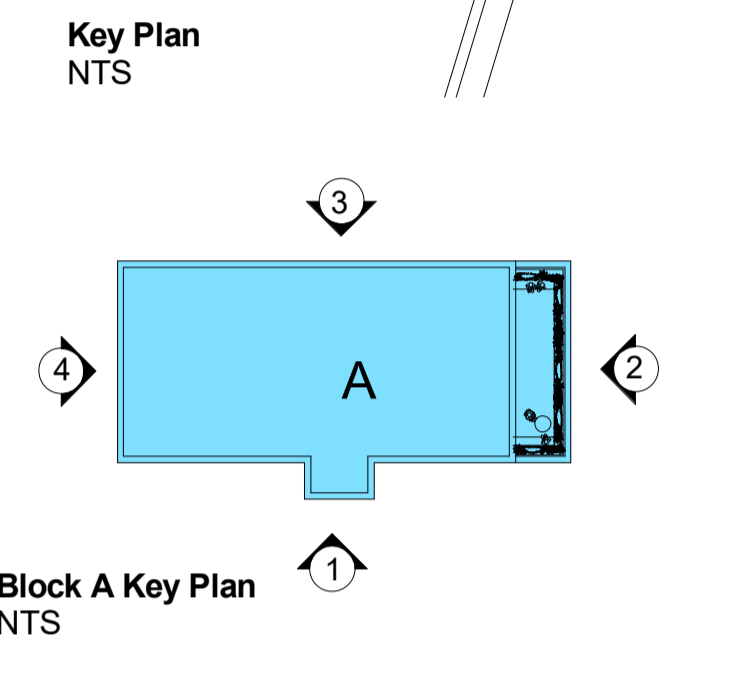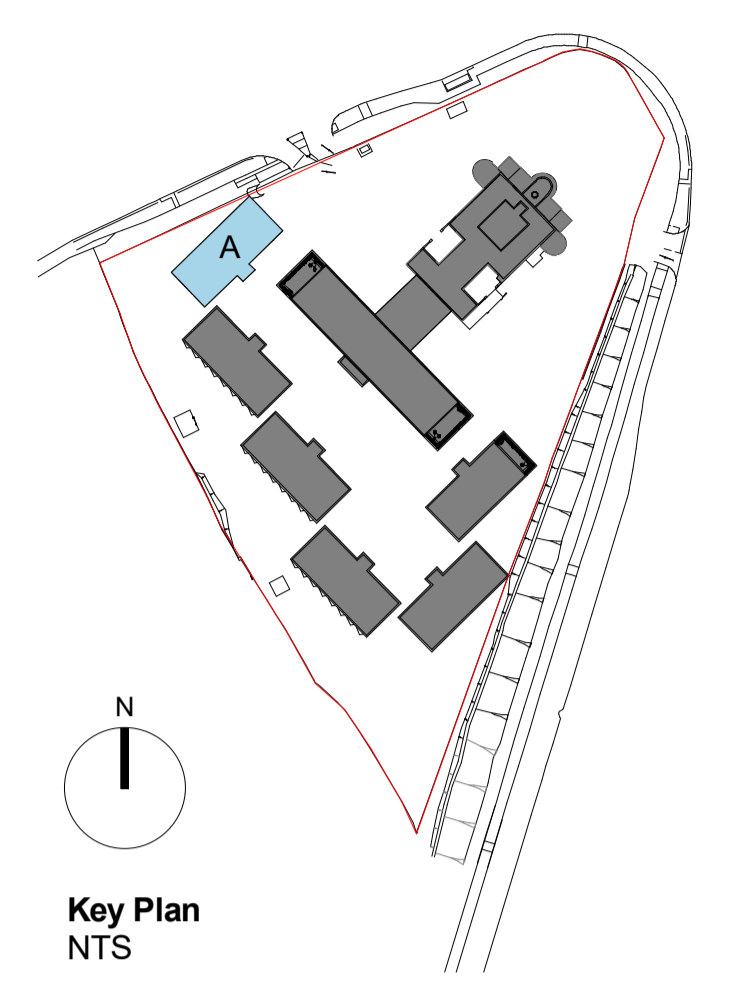

3 North West Elevation View  
1 : 100

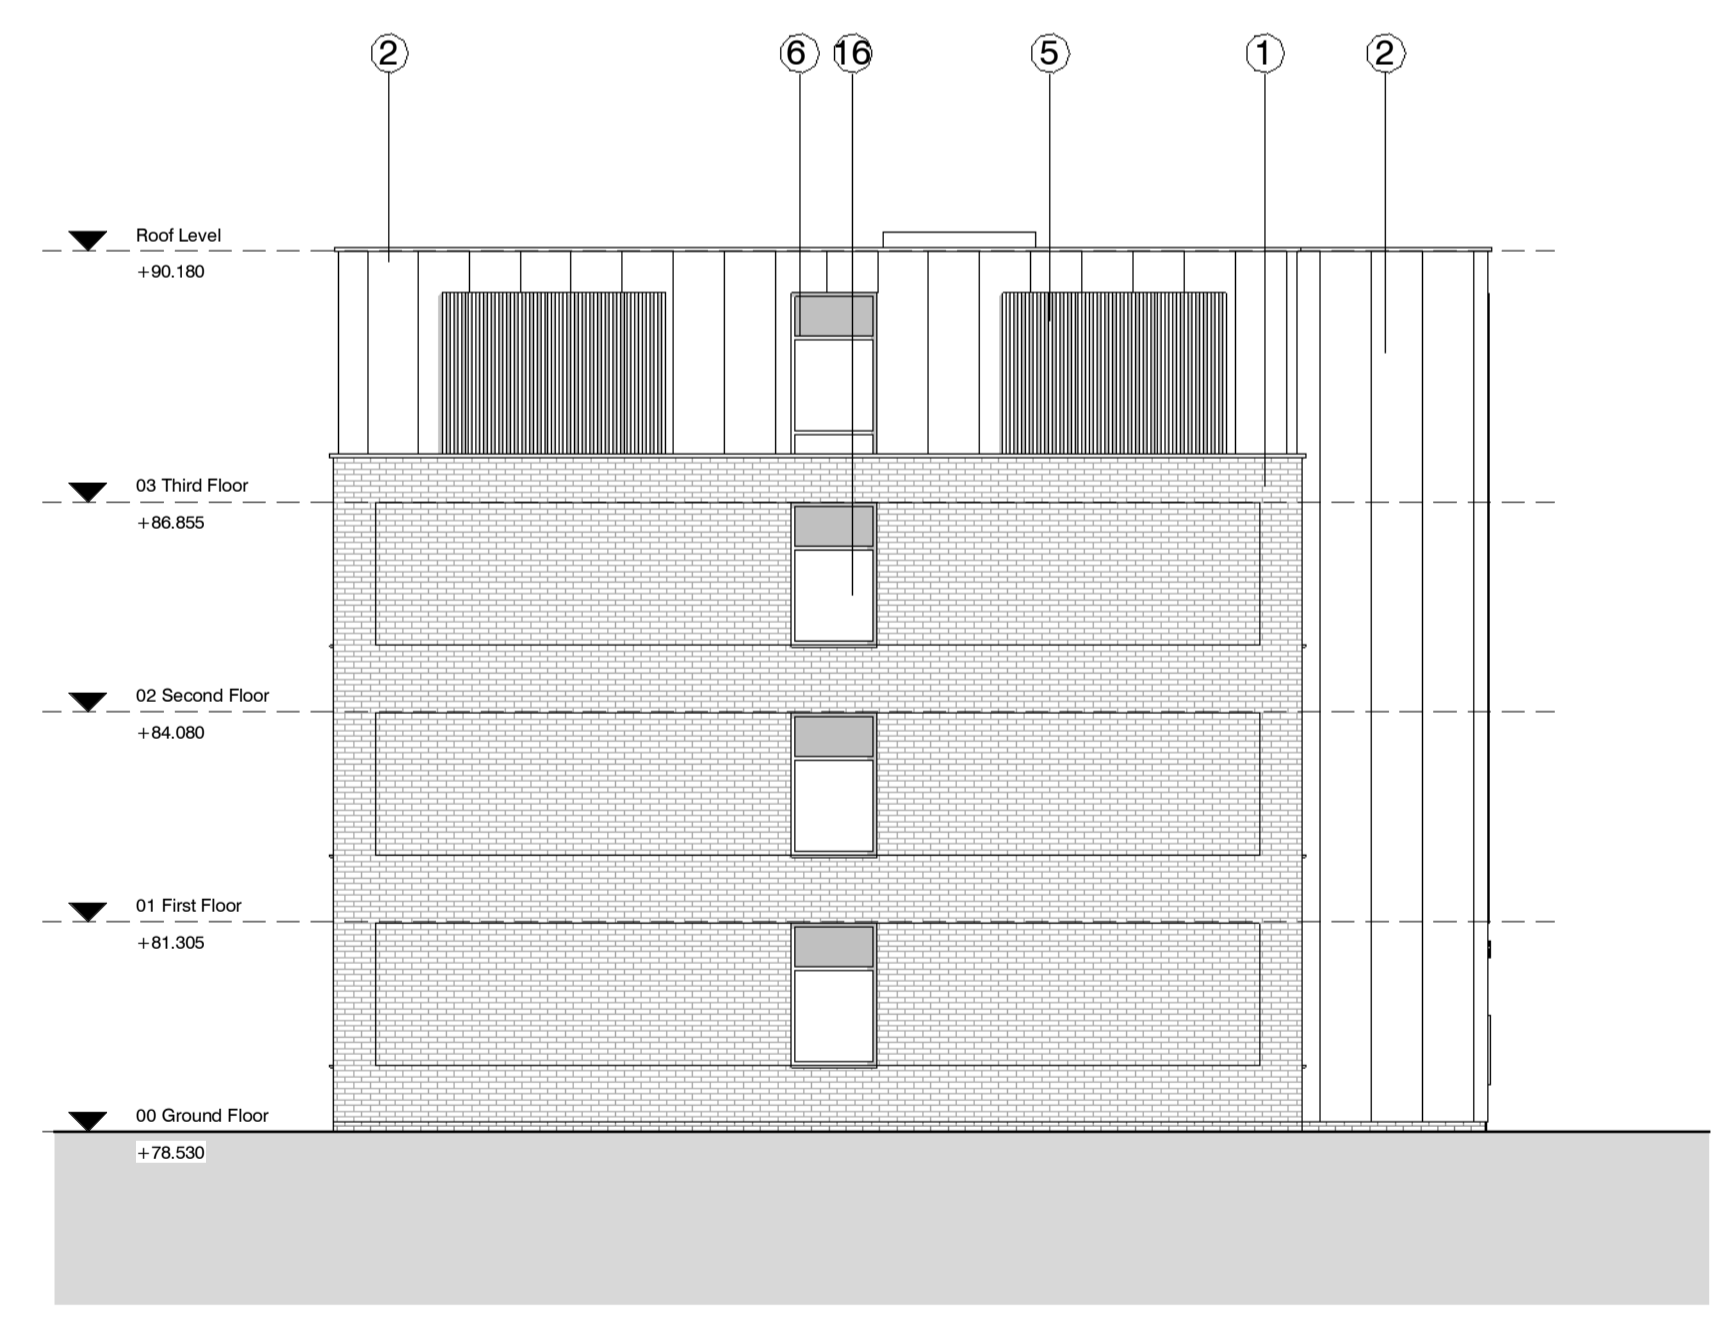

4 South West Elevation View  
1 : 100

**MATERIAL KEY**

- 1 FACADE LIGHT BUFF / MULTI BRICKWORK
- 2 DARK METAL STANDING SEAM CLADDING
- 3 PPC ALUMINIUM GLAZING
- 4 ALUMINIUM FINIS
- 5 TERRACOTTA RAINSCREEN CLADDING
- 6 ALUMINIUM PANEL
- 7 PPC ALUMINIUM CURTAIN WALLING WITH PROJECTING MULLIONS
- 8 BLACK ENGINEERING BRICKWORK BELOW DPC LEVEL
- 9 GLAZED BALUSTRADE
- 10 GLAZED SPANDREL PANEL
- 11 LOUVRE PANEL (COLOUR TO MATCH ALUMINIUM PANEL)
- 12 RECTANGULAR DARK METAL STANDING SEAM CLAD COLUMN
- 13 LOUVRE PANEL (COLOUR TO MATCH CURTAIN WALL MULLIONS)
- 14 FACADE LIGHT BUFF / MULTI BRICKWORK 25MM RECESS
- 15 RENDER
- 16 uPVC WINDOWS

P	P63	23.03.18	Planning amendments including terracotta rainscreen amended, glass balustrade omitted, render to Blocks B/C/D, height of link reduced & double doors omitted, height of extension canopy reduced.
P	-	22.11.17	Latest drawings for planning NMA

STATUS	REV	DATE	DESCRIPTION	REVISED BY
CLIENT				RW
Comet Hatfield Construction Limited				CHECKED BY
				AMF
				ORIGINATOR NO
				150888

CONSULTANT  
**STRIDE TREGLOWN**  
www.stride-treglow.com © Stride Treglow Limited 2016  
PROJECT  
Hotel and Student Residential  
Comet Hotel Site

DRAWING TITLE  
Proposed Elevations - Block A

SUITABILITY STATUS PL : PLANNING	SCALE 1 : 100 @ A1
-------------------------------------	-----------------------

PROJECT   ORIGINATOR   ZONE   LEVEL   TYPE   ROLE   CLASSIFICATION   NUMBER	REVISION
COMET-STL-02-ZZ-DR-A-ZZZZ-02000	P63

