



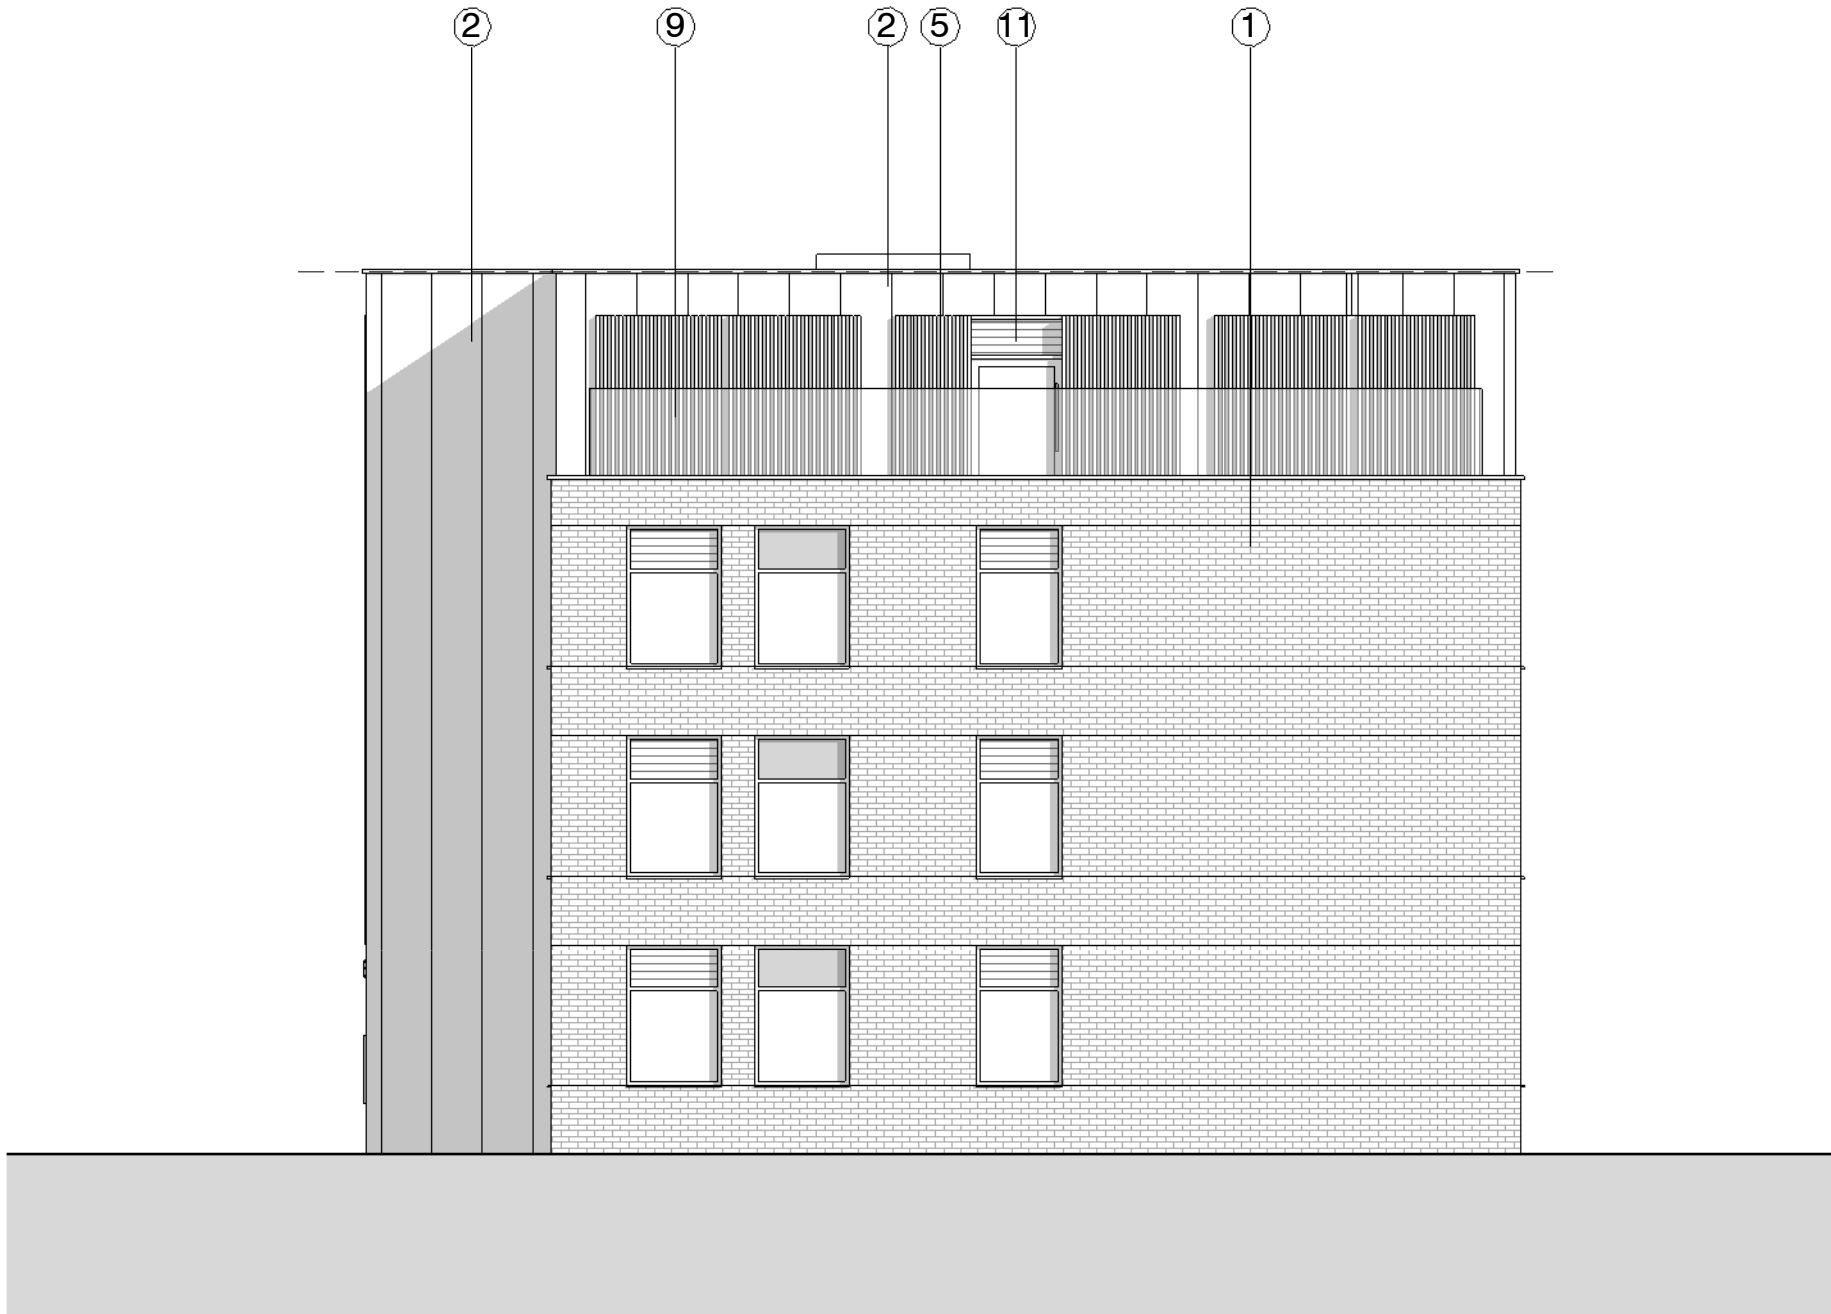


1 South East Elevation View
1 : 100

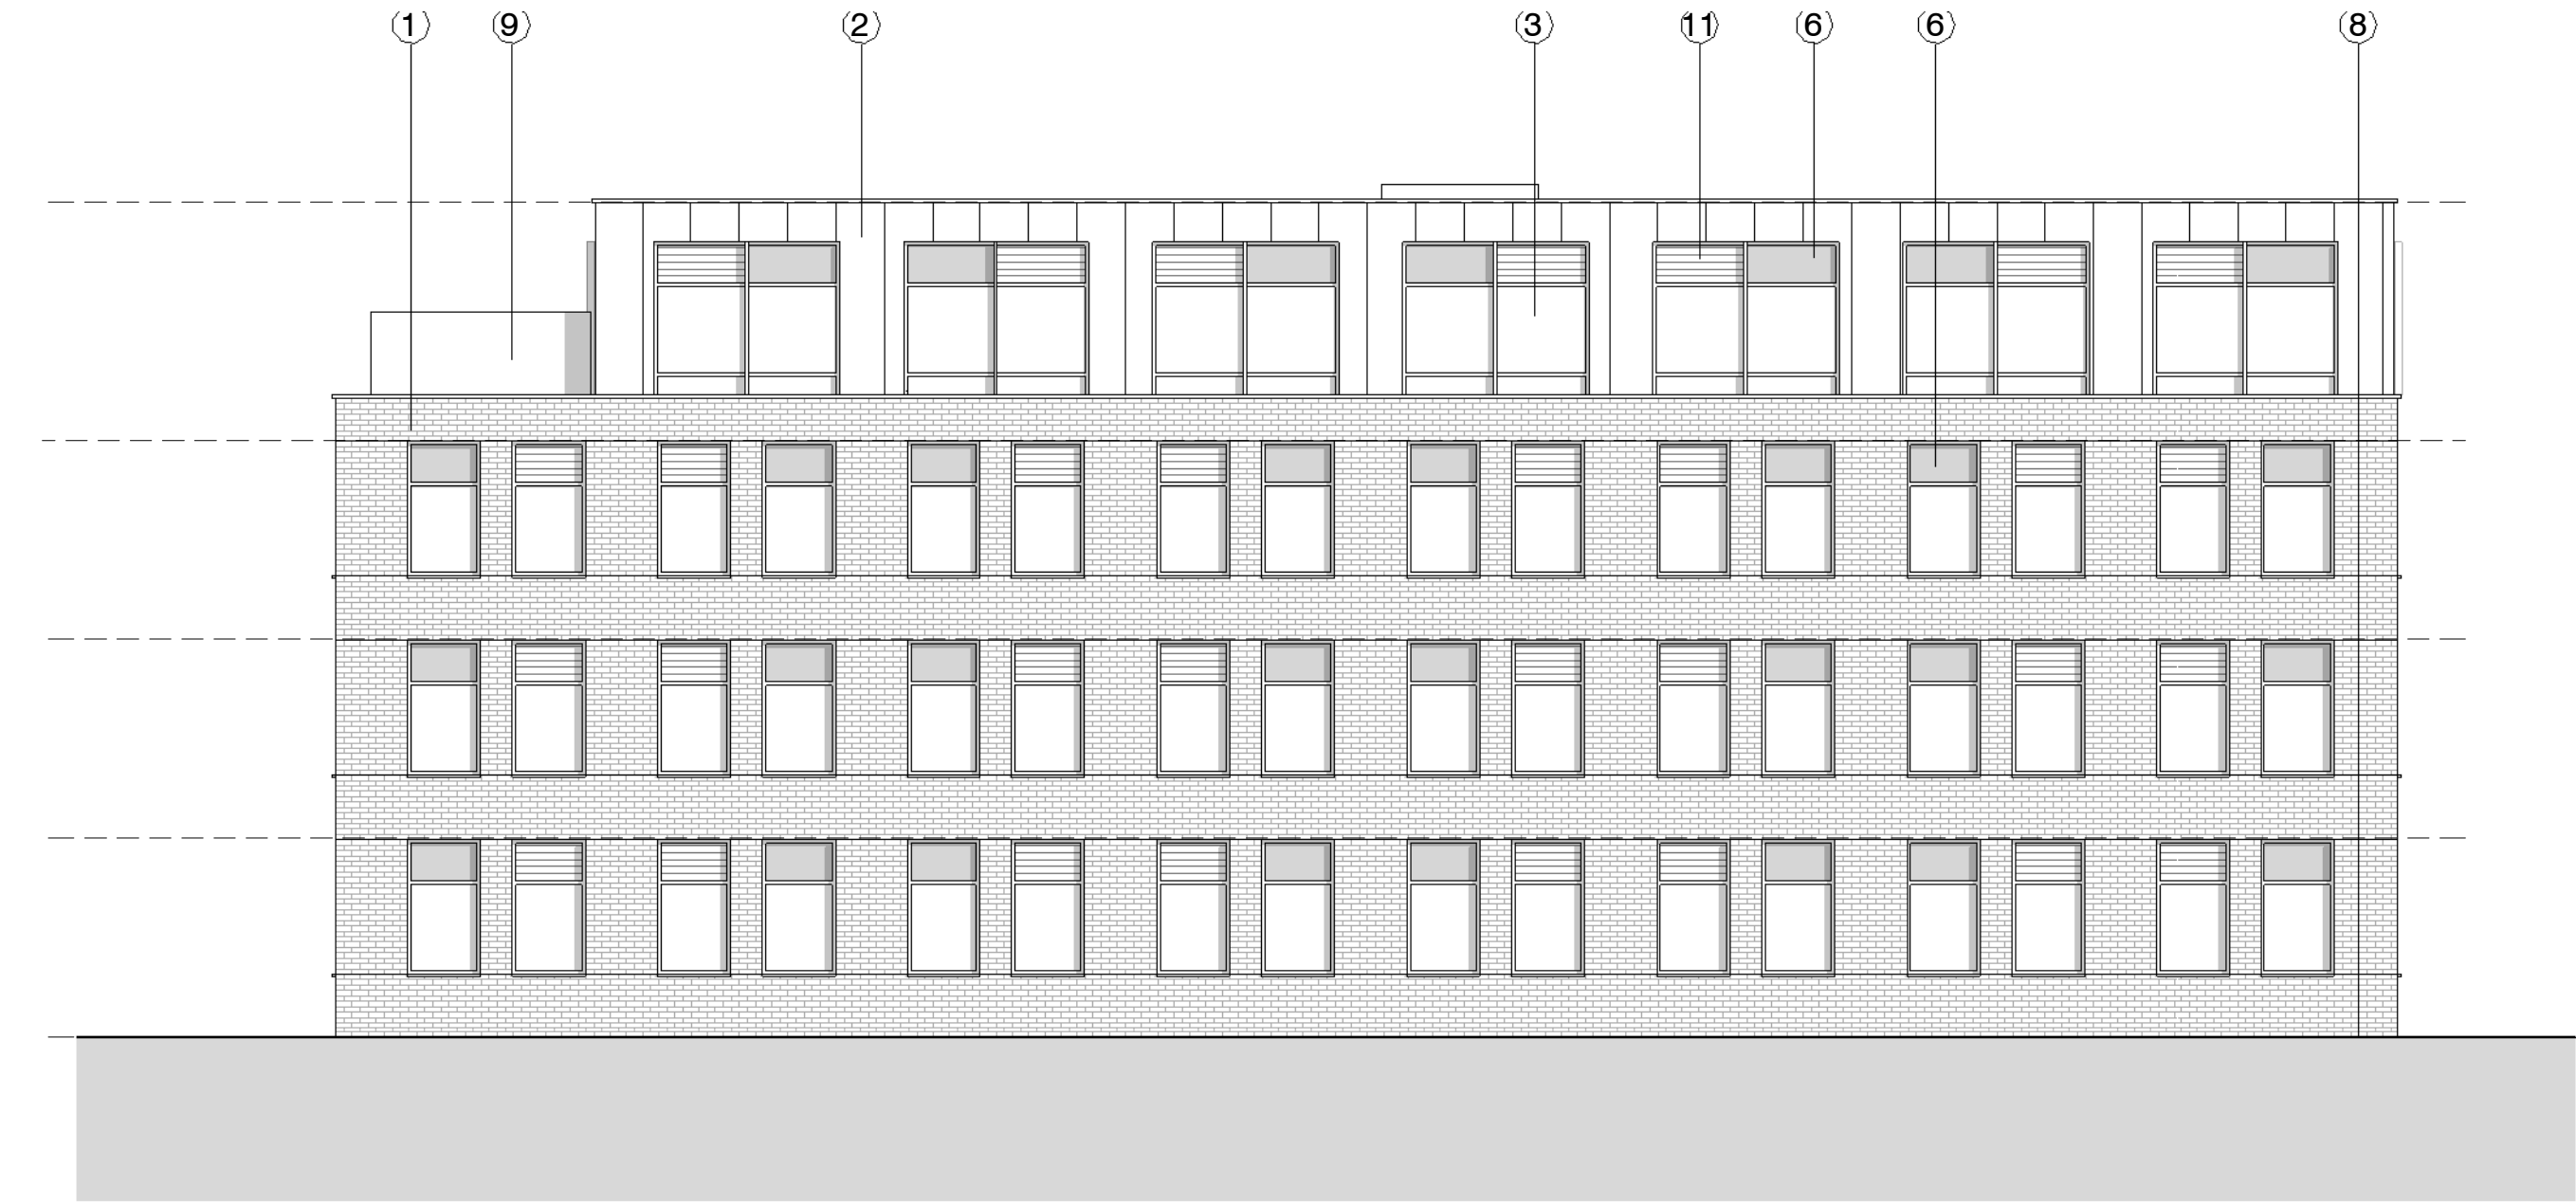

2 North East Elevation View
1 : 100




3 North West Elevation View
1 : 100

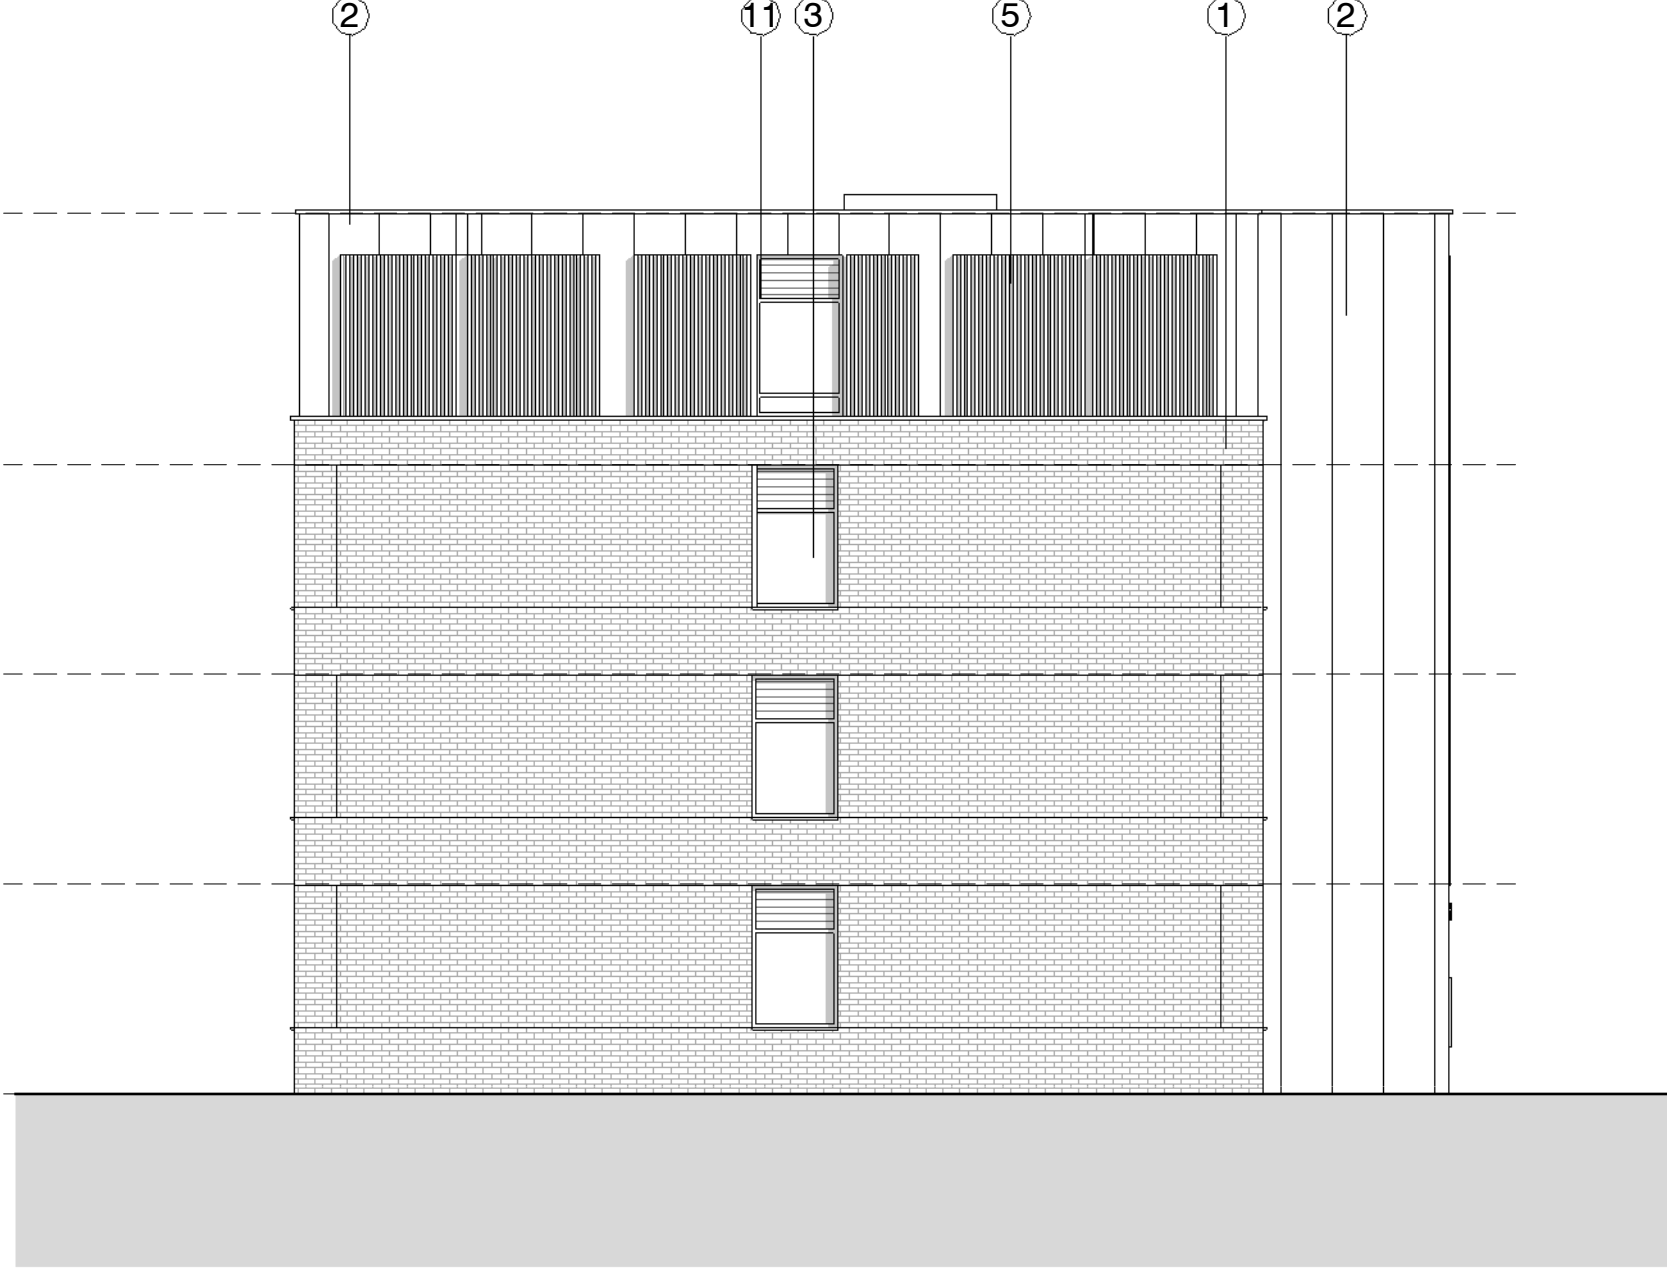


4 South West Elevation View
1 : 100

Responsibility is not accepted for errors made by others in scaling from this drawing.
All construction information should be taken from figured dimensions only.

0mm 50mm 100mm

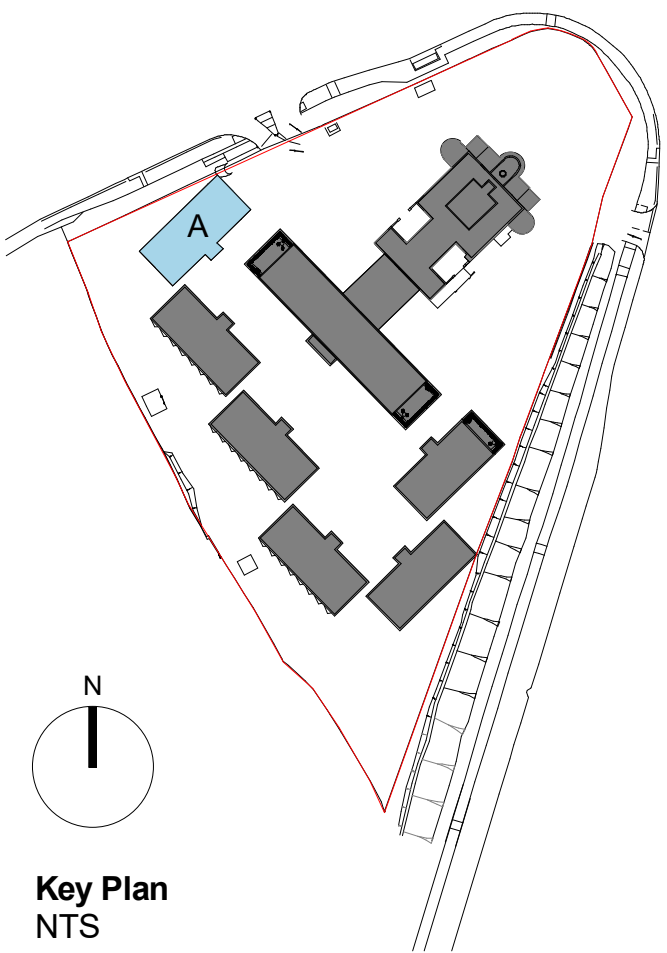

Key Plan
NTS

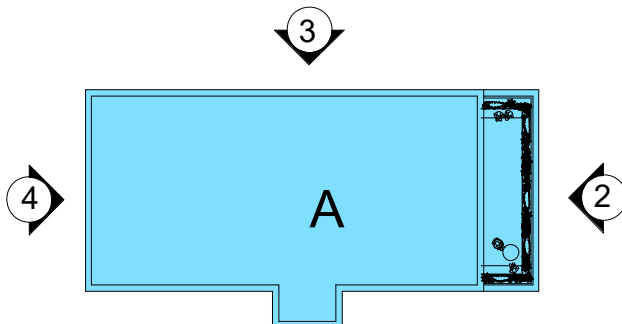

Block A Key Plan
NTS

MATERIAL KEY

- 1 FACADE LIGHT BUFF / MULTI BRICKWORK
- 2 DARK METAL STANDING SEAM CLADDING
- 3 PPC ALUMINIUM GLAZING
- 4 ANODISED ALUMINIUM FINIS
- 5 TERACOTTA RAINSCREEN CLADDING
- 6 ANODISED ALUMINIUM PANEL
- 7 PPC ALUMINIUM CURTAIN WALLING WITH PROTECTING MULLIONS
- 8 BLACK ENGINEERING BRICKWORK BELOW DPC LEVEL
- 9 GLAZED BALUSTRADE
- 10 GLAZED SPANDREL PANEL
- 11 LOUVRE PANEL (COLOUR TO MATCH ANODISED ALUMINIUM PANEL)
- 12 RECTANGULAR DARK METAL STANDING SEAM CLAD COLUMN
- 13 LOUVRE PANEL (COLOUR TO MATCH CURTAIN WALL MULLIONS)
- 14 FACADE LIGHT BUFF / MULTI BRICKWORK 25MM RECESS

P - 22.11.17 Latest drawings for planning NMA

STATUS	REV	DATE	DESCRIPTION	REVISED BY
CLIENT				RW
Comet Hatfield Construction Limited				CHECKED BY
				AMF
				ORIGINATOR NO
				150888

CONSULTANT

STRIDE TREGLOWN

www.stridetreglown.com

© Stride Treglown Limited 2016

PROJECT

Hotel and Student Residential
Comet Hotel Site

DRAWING TITLE

Proposed Elevations - Block A

SUITABILITY STATUS

PL : PLANNING

SCALE

1 : 100 @ A1

PROJECT | ORIGINATOR | ZONE | LEVEL | TYPE | ROLE | CLASSIFICATION | NUMBER

COMET-STL-02-ZZ-DR-A-ZZZZ-02000

REVISION

-

Block A Elevations

Scale Bar 1:100
0 5 10 m