

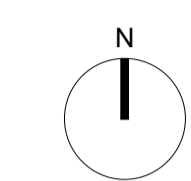



Responsibility is not accepted for errors made by others in scaling from this drawing.
All construction information should be taken from figured dimensions only.

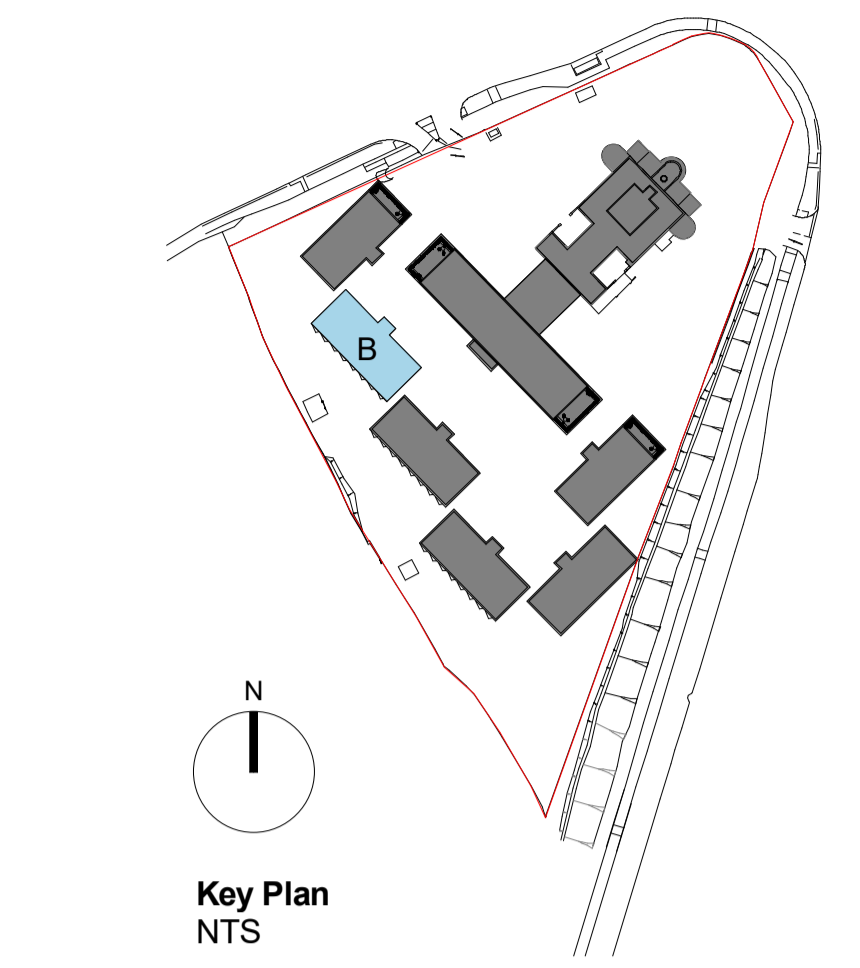


Key Plan
NTS

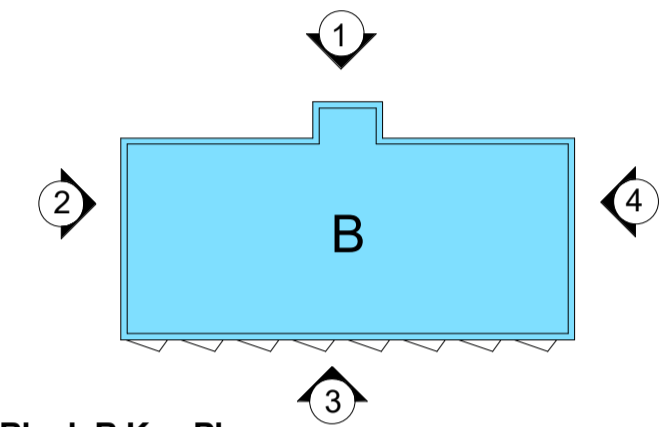


Block B Key Plan
NTS

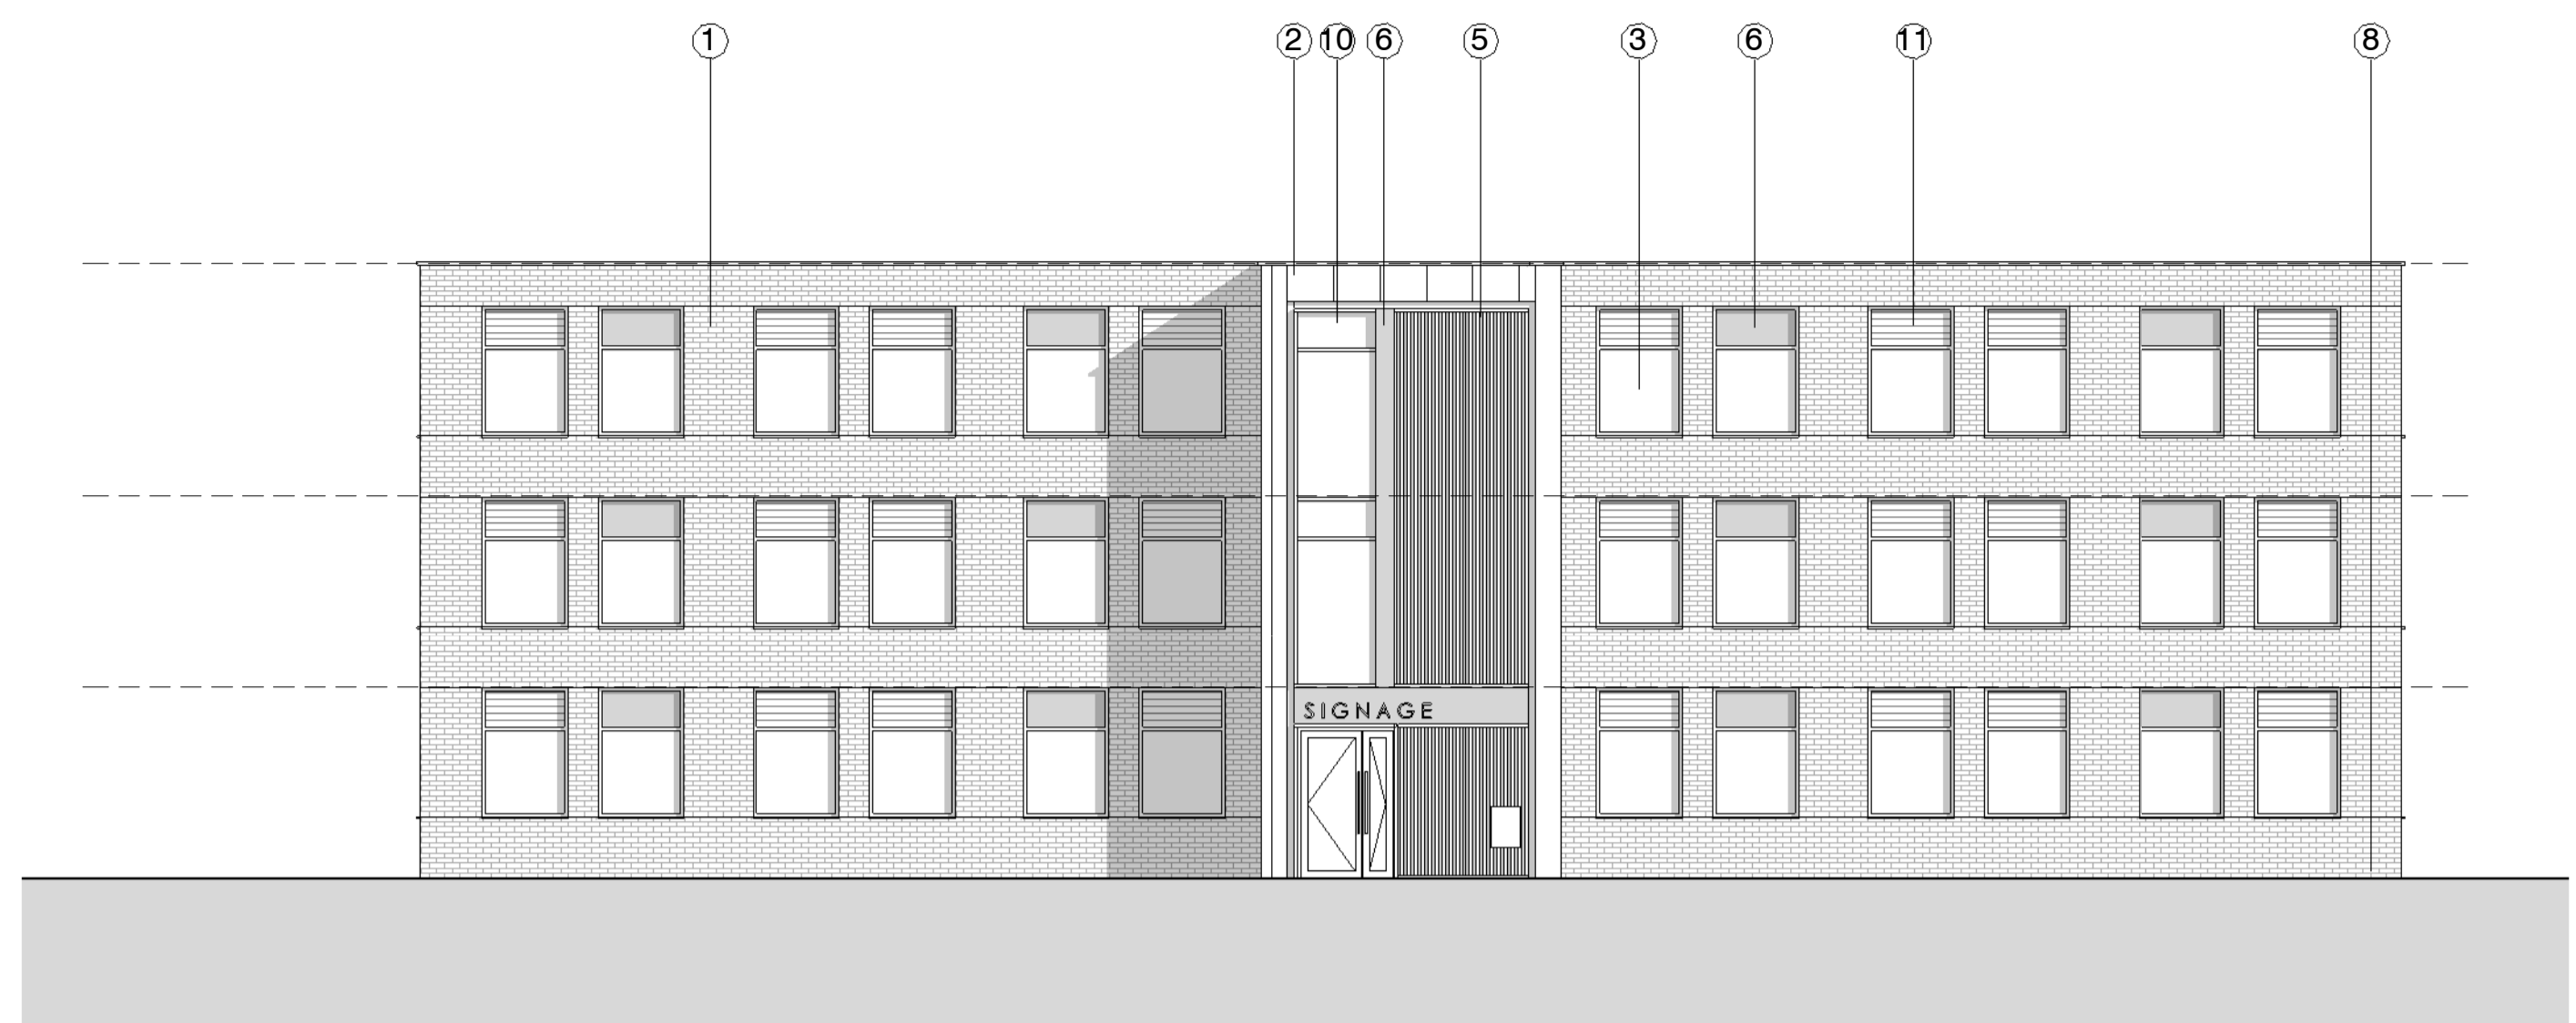


1 North East Elevation
1 : 100

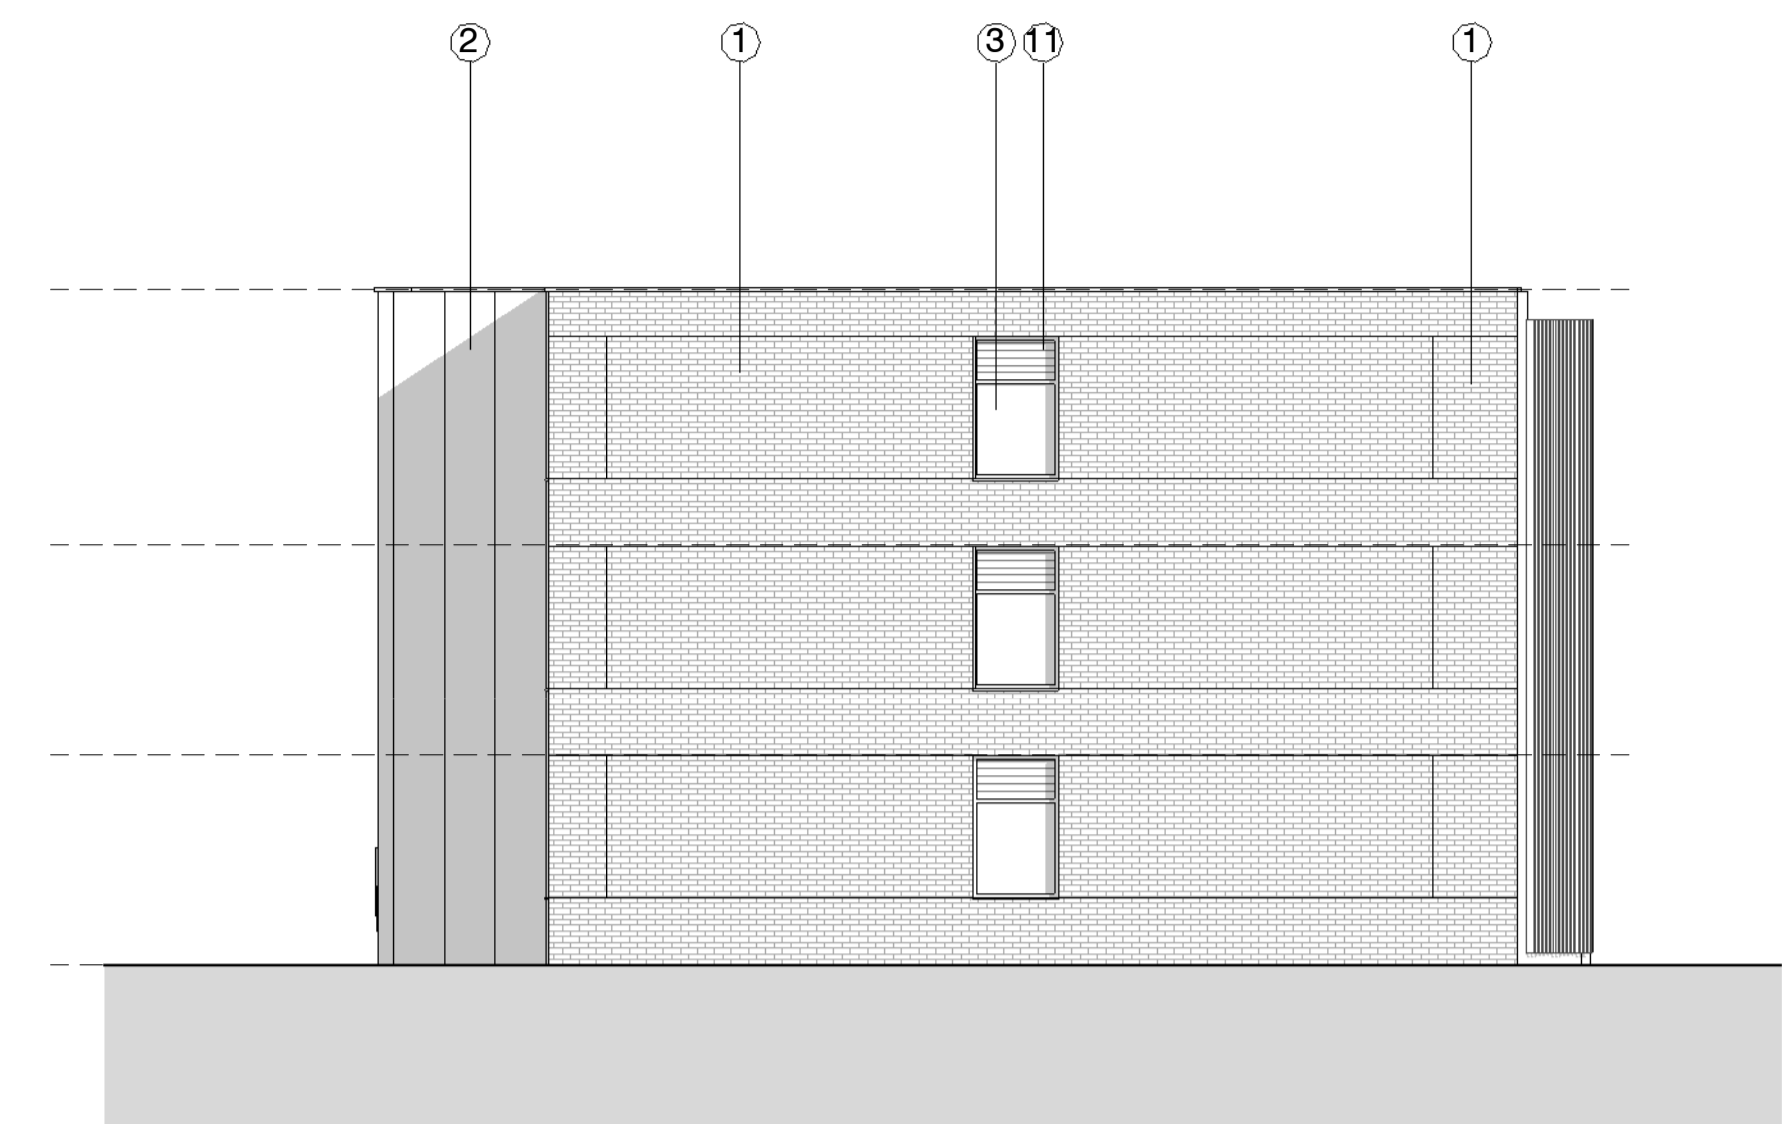

2 North West Elevation
1 : 100

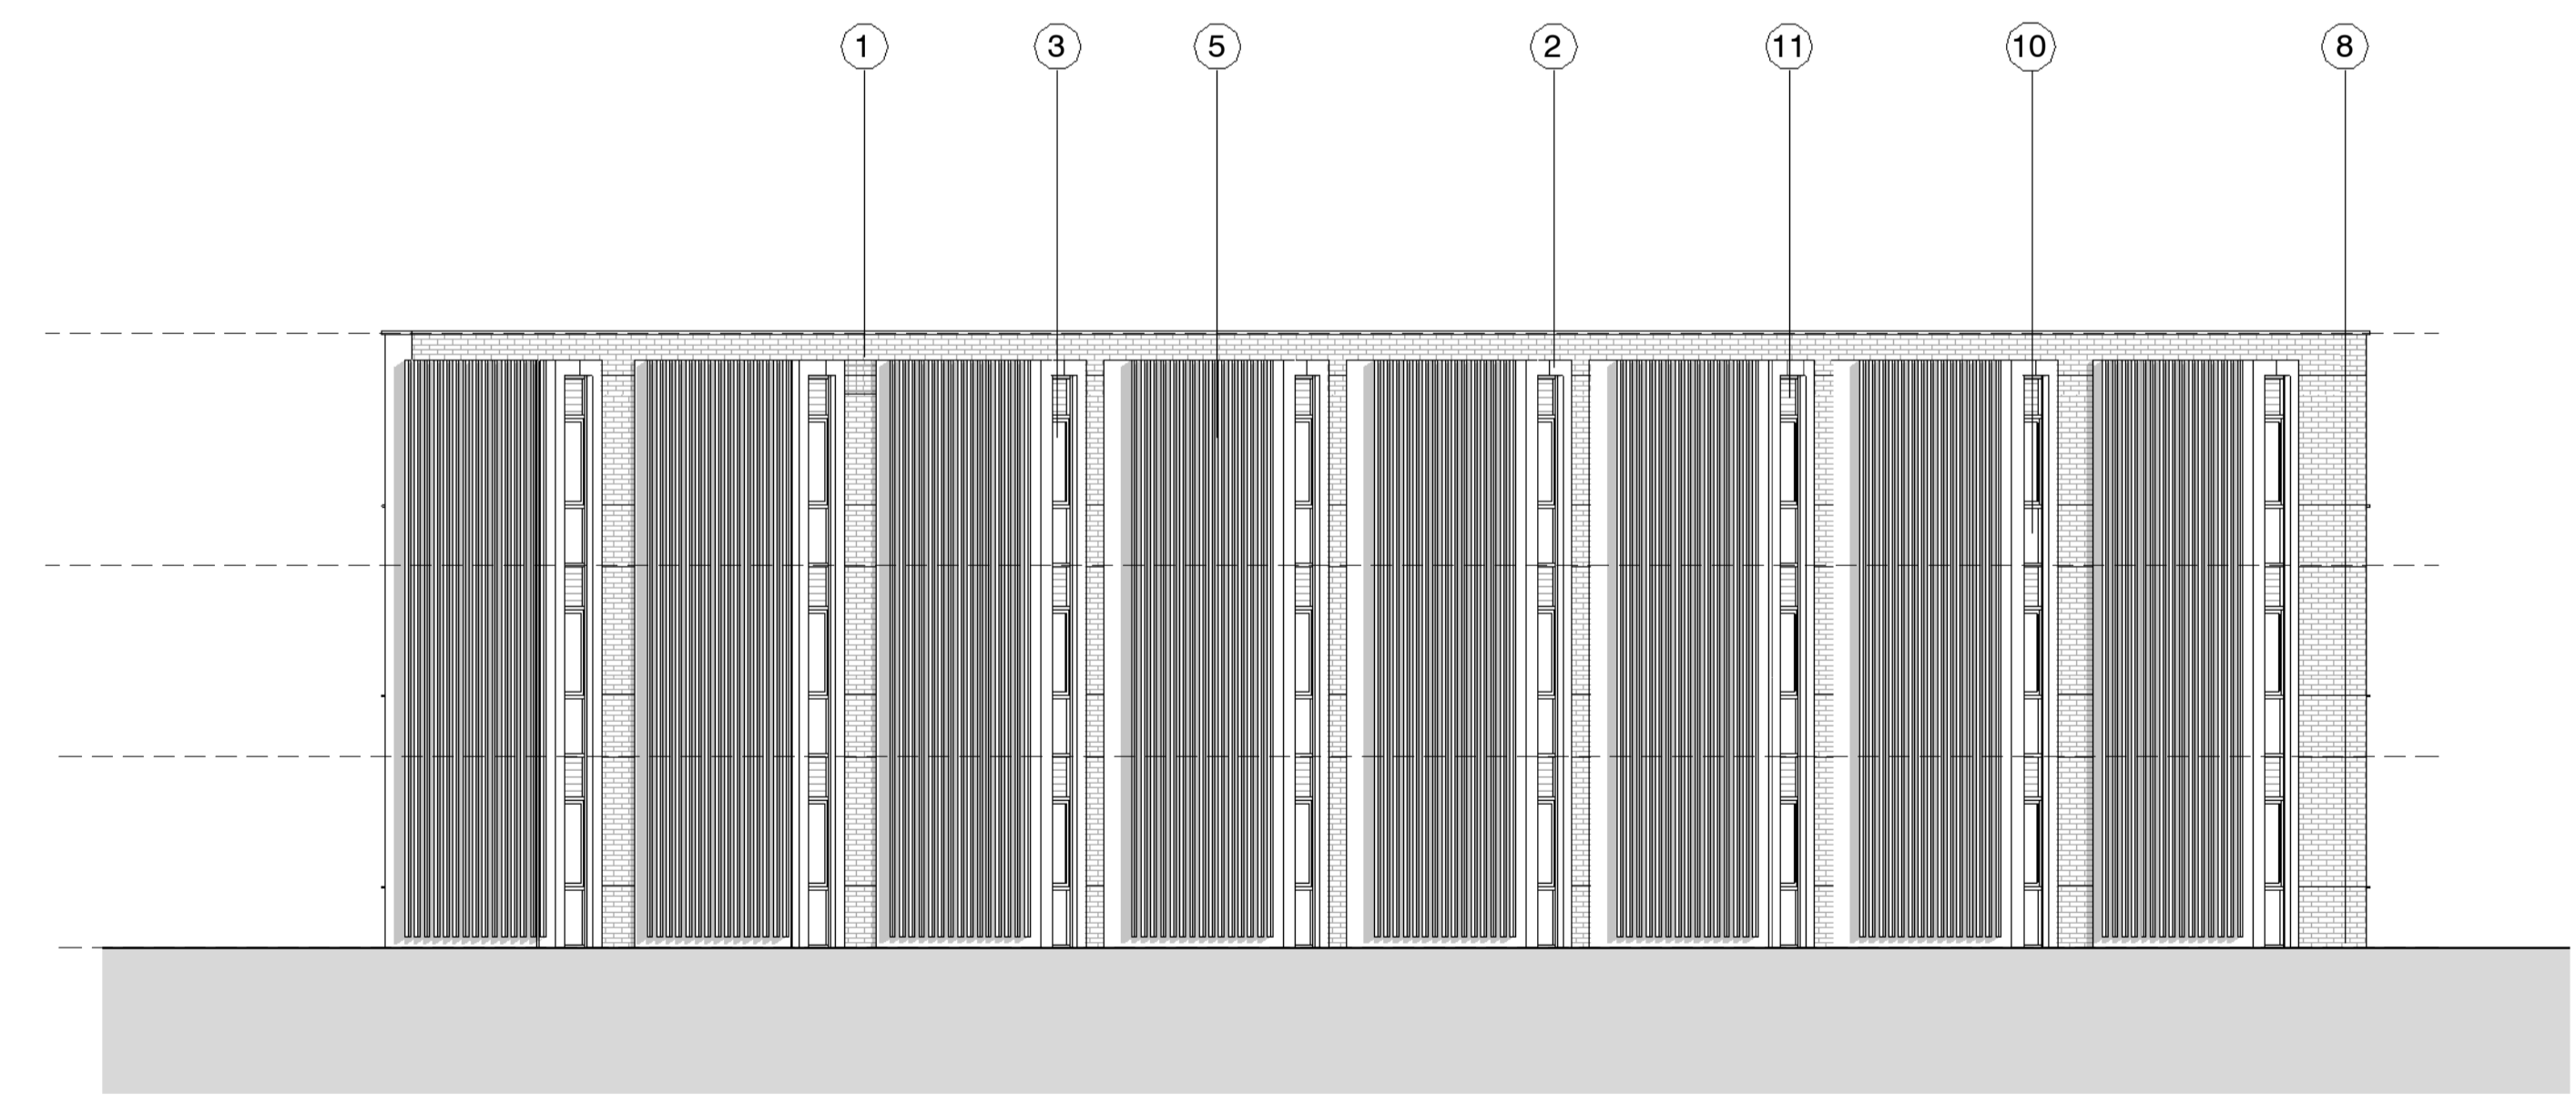

3 South West Elevation
1 : 100

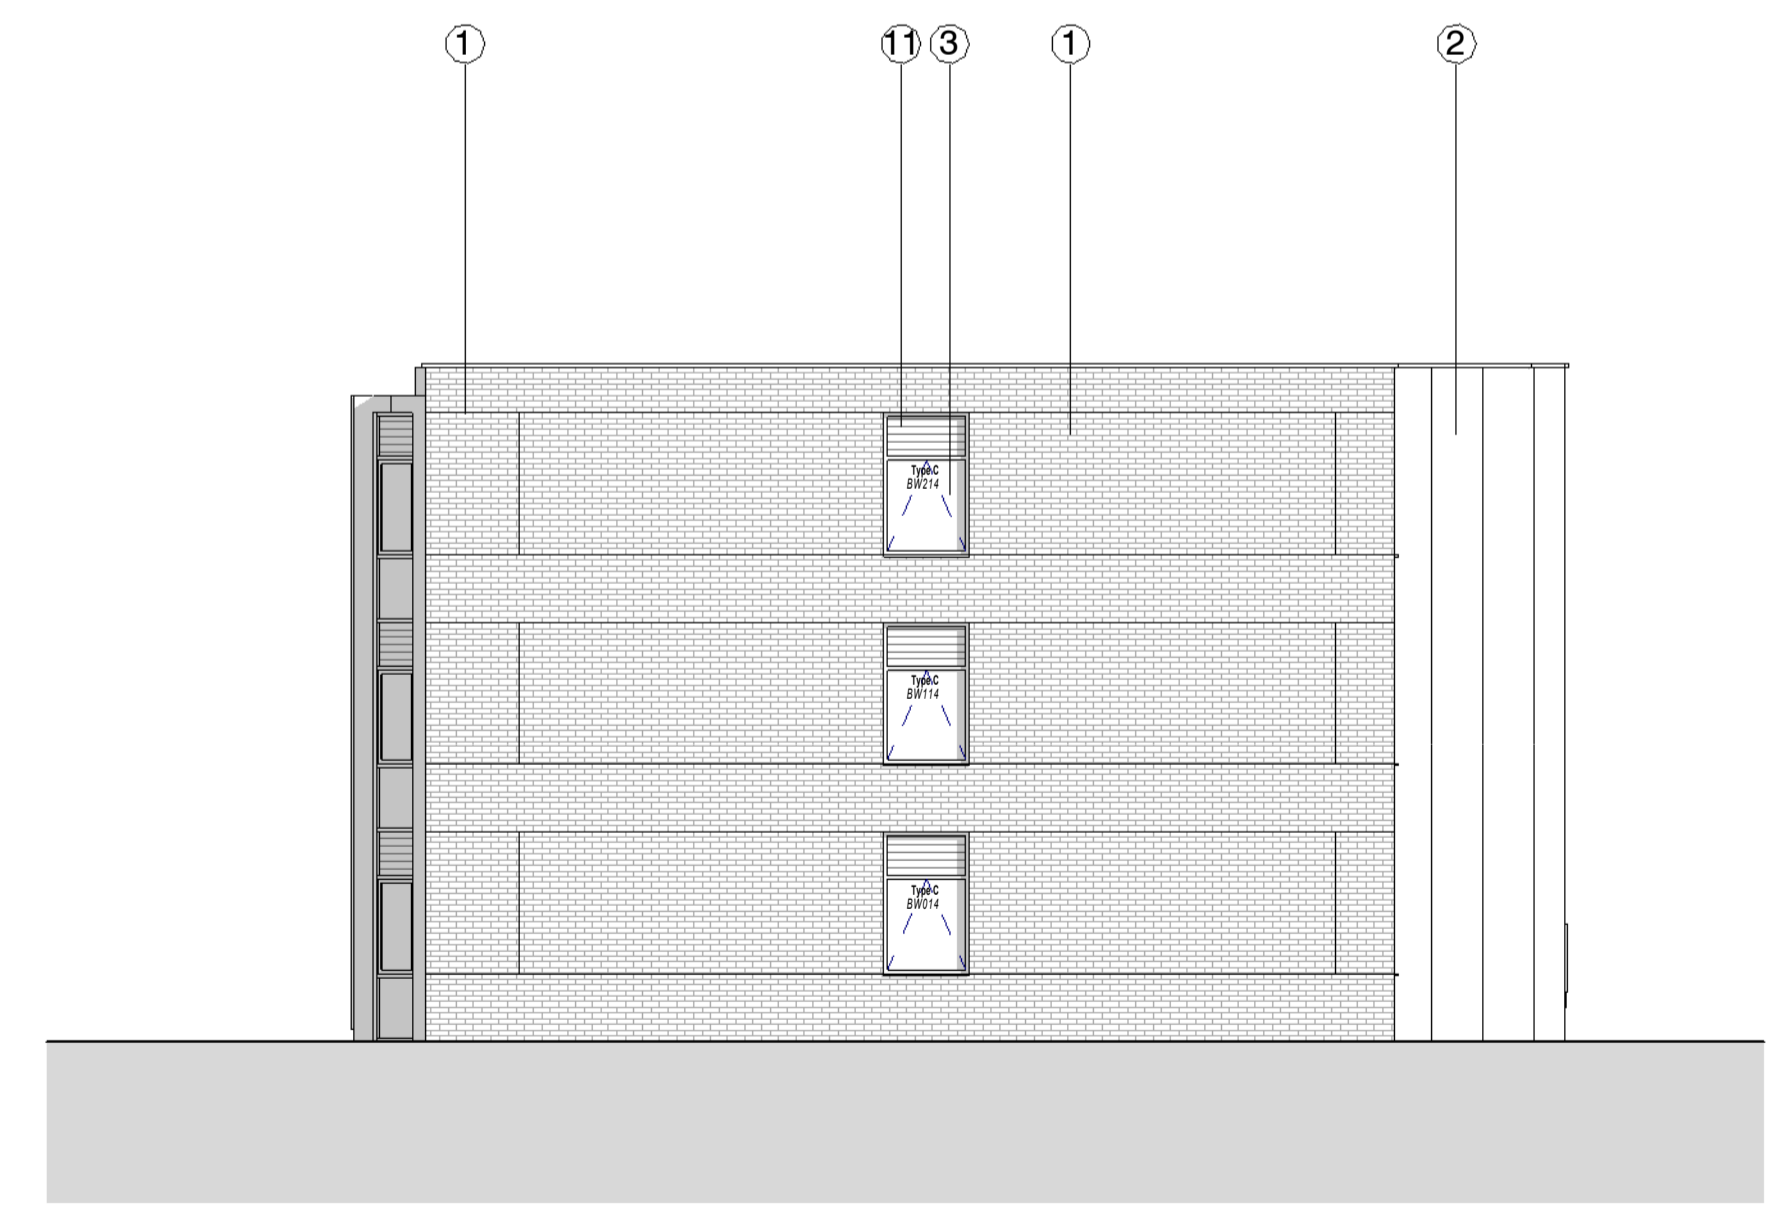

4 South East Elevation
1 : 100

MATERIAL KEY

- 1 FACADE LIGHT BUFF / MULTI BRICKWORK
- 2 DARK METAL STANDING SEAM CLADDING
- 3 PPC ALUMINIUM GLAZING
- 4 ANODISED ALUMINIUM FINIS
- 5 TERACOTTA RAINSCREEN CLADDING
- 6 ANODISED ALUMINIUM PANEL
- 7 PPC ALUMINIUM CURTAIN WALLING WITH PROTECTING MULLIONS
- 8 BLACK ENGINEERING BRICKWORK BELOW DPC LEVEL
- 9 GLAZED BALUSTRADE
- 10 GLAZED SPANDREL PANEL
- 11 LOUVRE PANEL (COLOUR TO MATCH ANODISED ALUMINIUM PANEL)
- 12 RECTANGULAR DARK METAL STANDING SEAM COLUMN
- 13 LOUVRE PANEL (COLOUR TO MATCH CURTAIN WALL MULLIONS)
- 14 FACADE LIGHT BUFF / MULTI BRICKWORK 25MM RECESS

P 22.11.17 Latest drawings for planning NMA

STATUS	REV	DATE	DESCRIPTION	REVISED BY
CLIENT				RW
Comet Hatfield Construction Limited				CHECKED BY
				AMF
				ORIGINATOR NO
				150888

CONSULTANT
STRIDE TREGLOWN
www.stride-treglow.com © Stride Treglow Limited 2016

PROJECT
Hotel and Student Residential
Comet Hotel Site

DRAWING TITLE
Proposed Elevations - Block B (Blocks C & D Similar)

SUITABILITY STATUS PL : PLANNING	SCALE 1 : 100 @ A1
-------------------------------------	-----------------------

PROJECT ORIGINATOR ZONE LEVEL TYPE ROLE CLASSIFICATION NUMBER	REVISION
COMET-STL-02-ZZ-DR-A-ZZZZ-02001	-

