

MATERIAL KEY

- ① FACADE LIGHT BUFF / MULTI BRICKWORK
- ② DARK METAL STANDING SEAM CLADDING
- ③ PPC ALUMINIUM GLAZING
- ④ ANODISED ALUMINIUM FINIS
- ⑤ TERACOTTA RAINSCREEN CLADDING
- ⑥ ANODISED ALUMINIUM PANEL
- ⑦ PPC ALUMINIUM CURTAIN WALLING WITH PROTECTING MULLIONS
- ⑧ BLACK ENGINEERING BRICKWORK BELOW DPC LEVEL
- ⑨ GLAZED BALUSTRADE
- ⑩ GLAZED SPANDREL PANEL
- ⑪ LOUVRE PANEL (COLOUR TO MATCH ANODISED ALUMINIUM PANEL)
- ⑫ RECTANGULAR DARK METAL STANDING SEAM CLADDING COLUMN
- ⑬ LOUVRE PANEL (COLOUR TO MATCH CURTAIN WALL MULLIONS)
- ⑭ FACADE LIGHT BUFF / MULTI BRICKWORK 25MM RECESS

P - 22.11.17 Latest drawings for planning NMA


STATUS	REV	DATE	DESCRIPTION	REVISED BY
CLIENT				RW
Comet Hatfield Construction Limited				CHECKED BY
				AMF
				ORIGINATOR NO
				150888

CONSULTANT
STRIDE TREGLOWN
www.stride-treglow.com © Stride Treglow Limited 2016


PROJECT
Hotel and Student Residential
Comet Hotel Site

DRAWING TITLE
Proposed Elevations - Block E


SUITABILITY STATUS PL : PLANNING	SCALE 1 : 100 @ A1
PROJECT ORIGINATOR ZONE LEVEL TYPE ROLE CLASSIFICATION NUMBER COMET-STL-02-ZZ-DR-A-ZZZZ-02002	REVISION -

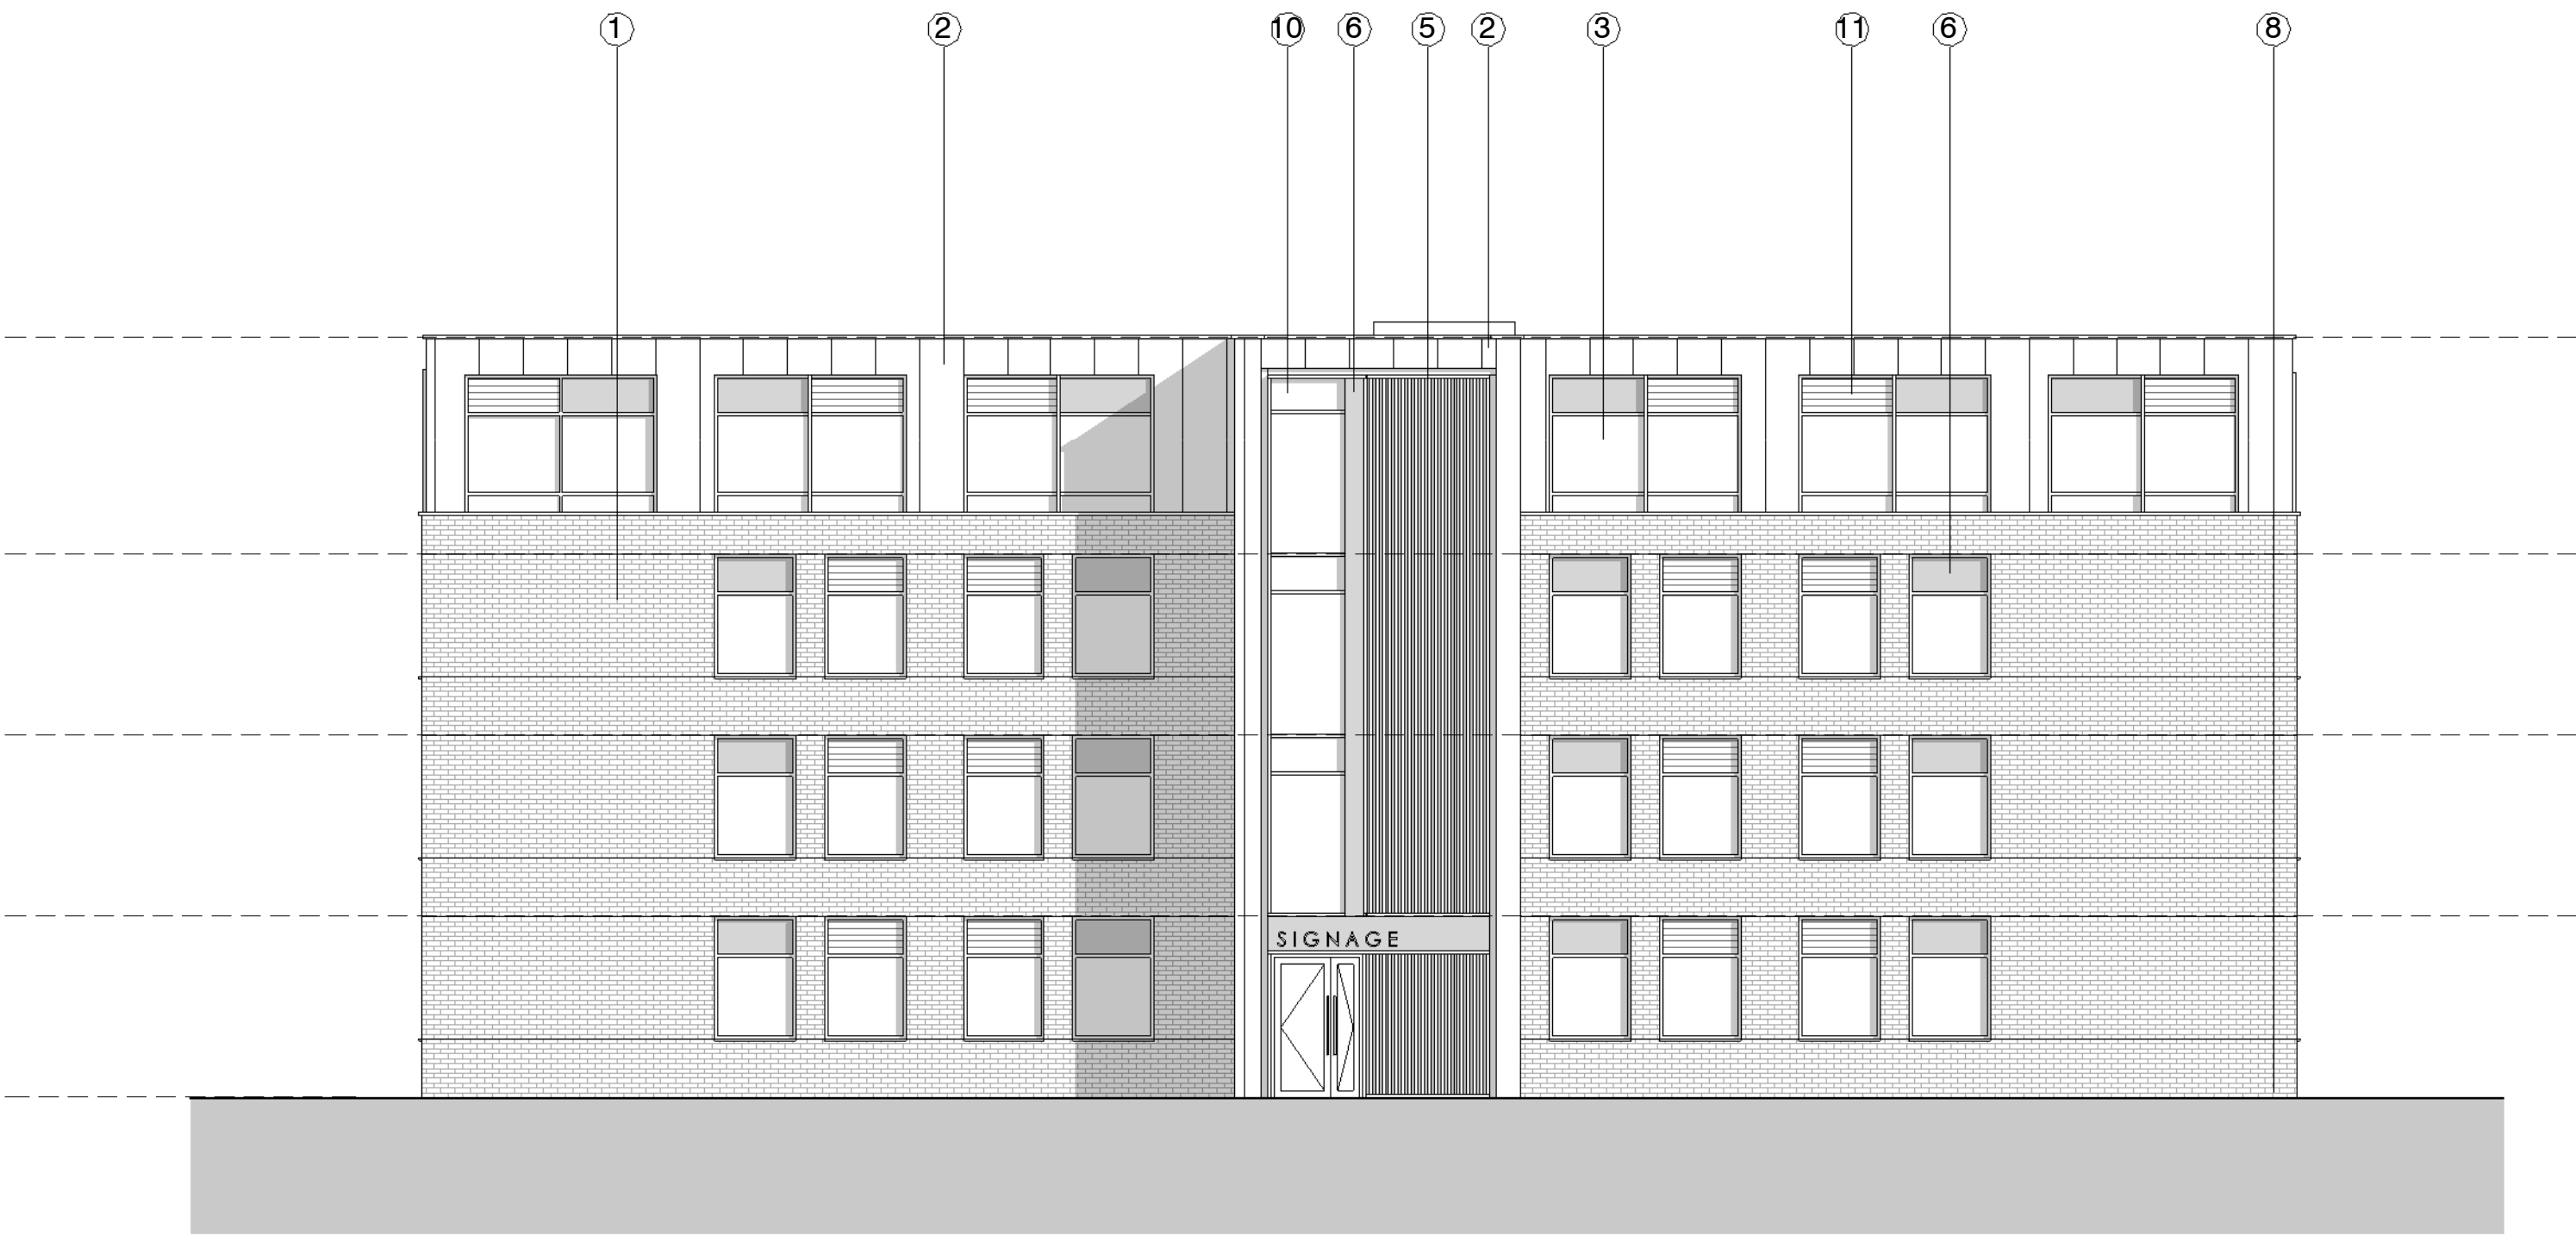

① North West Elevation View
1 : 100


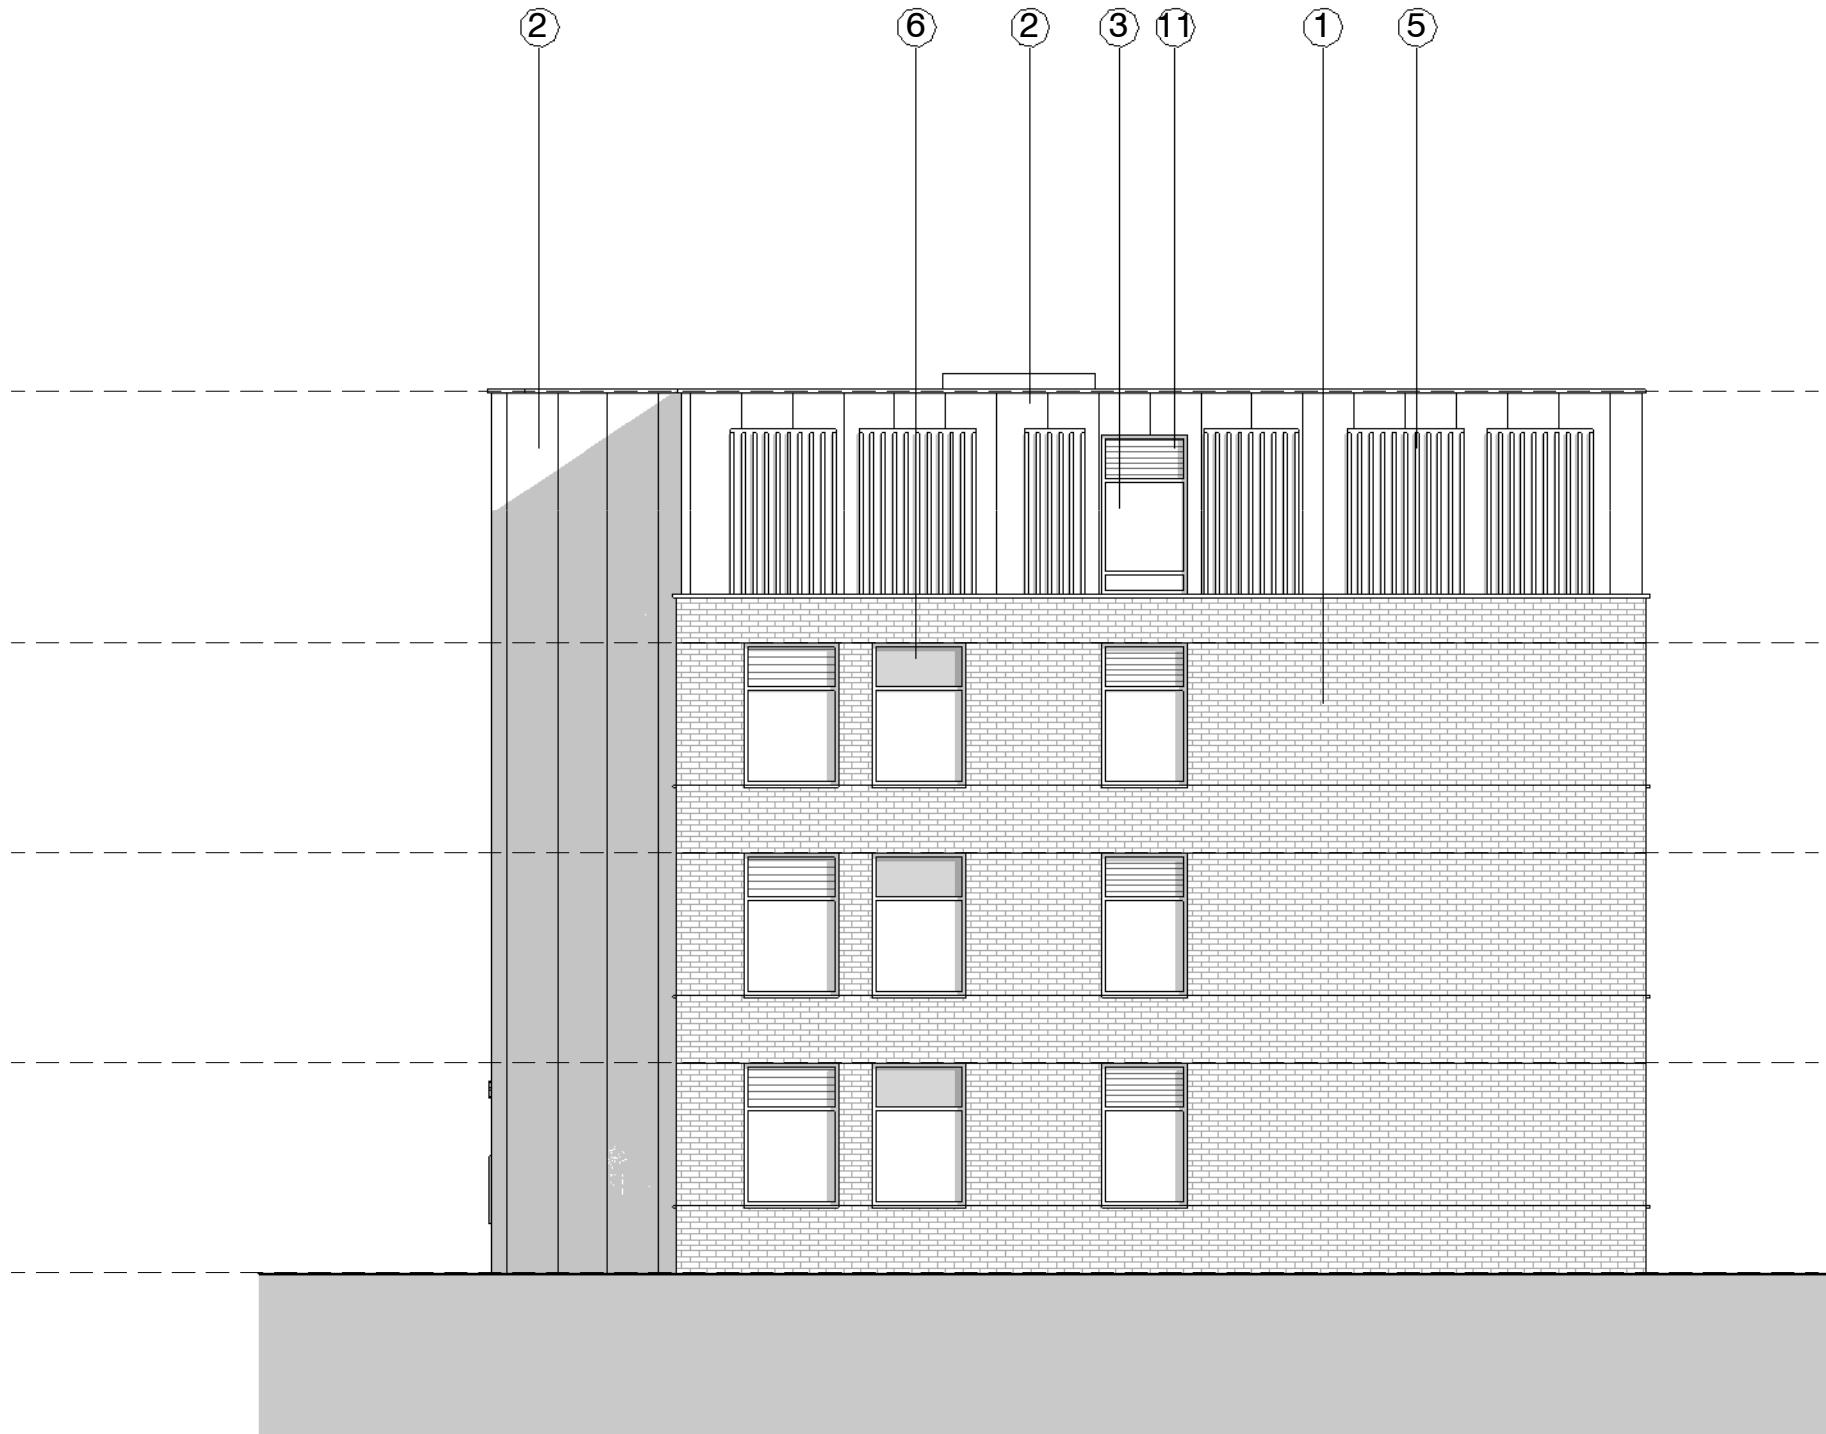


② South West Elevation View
1 : 100

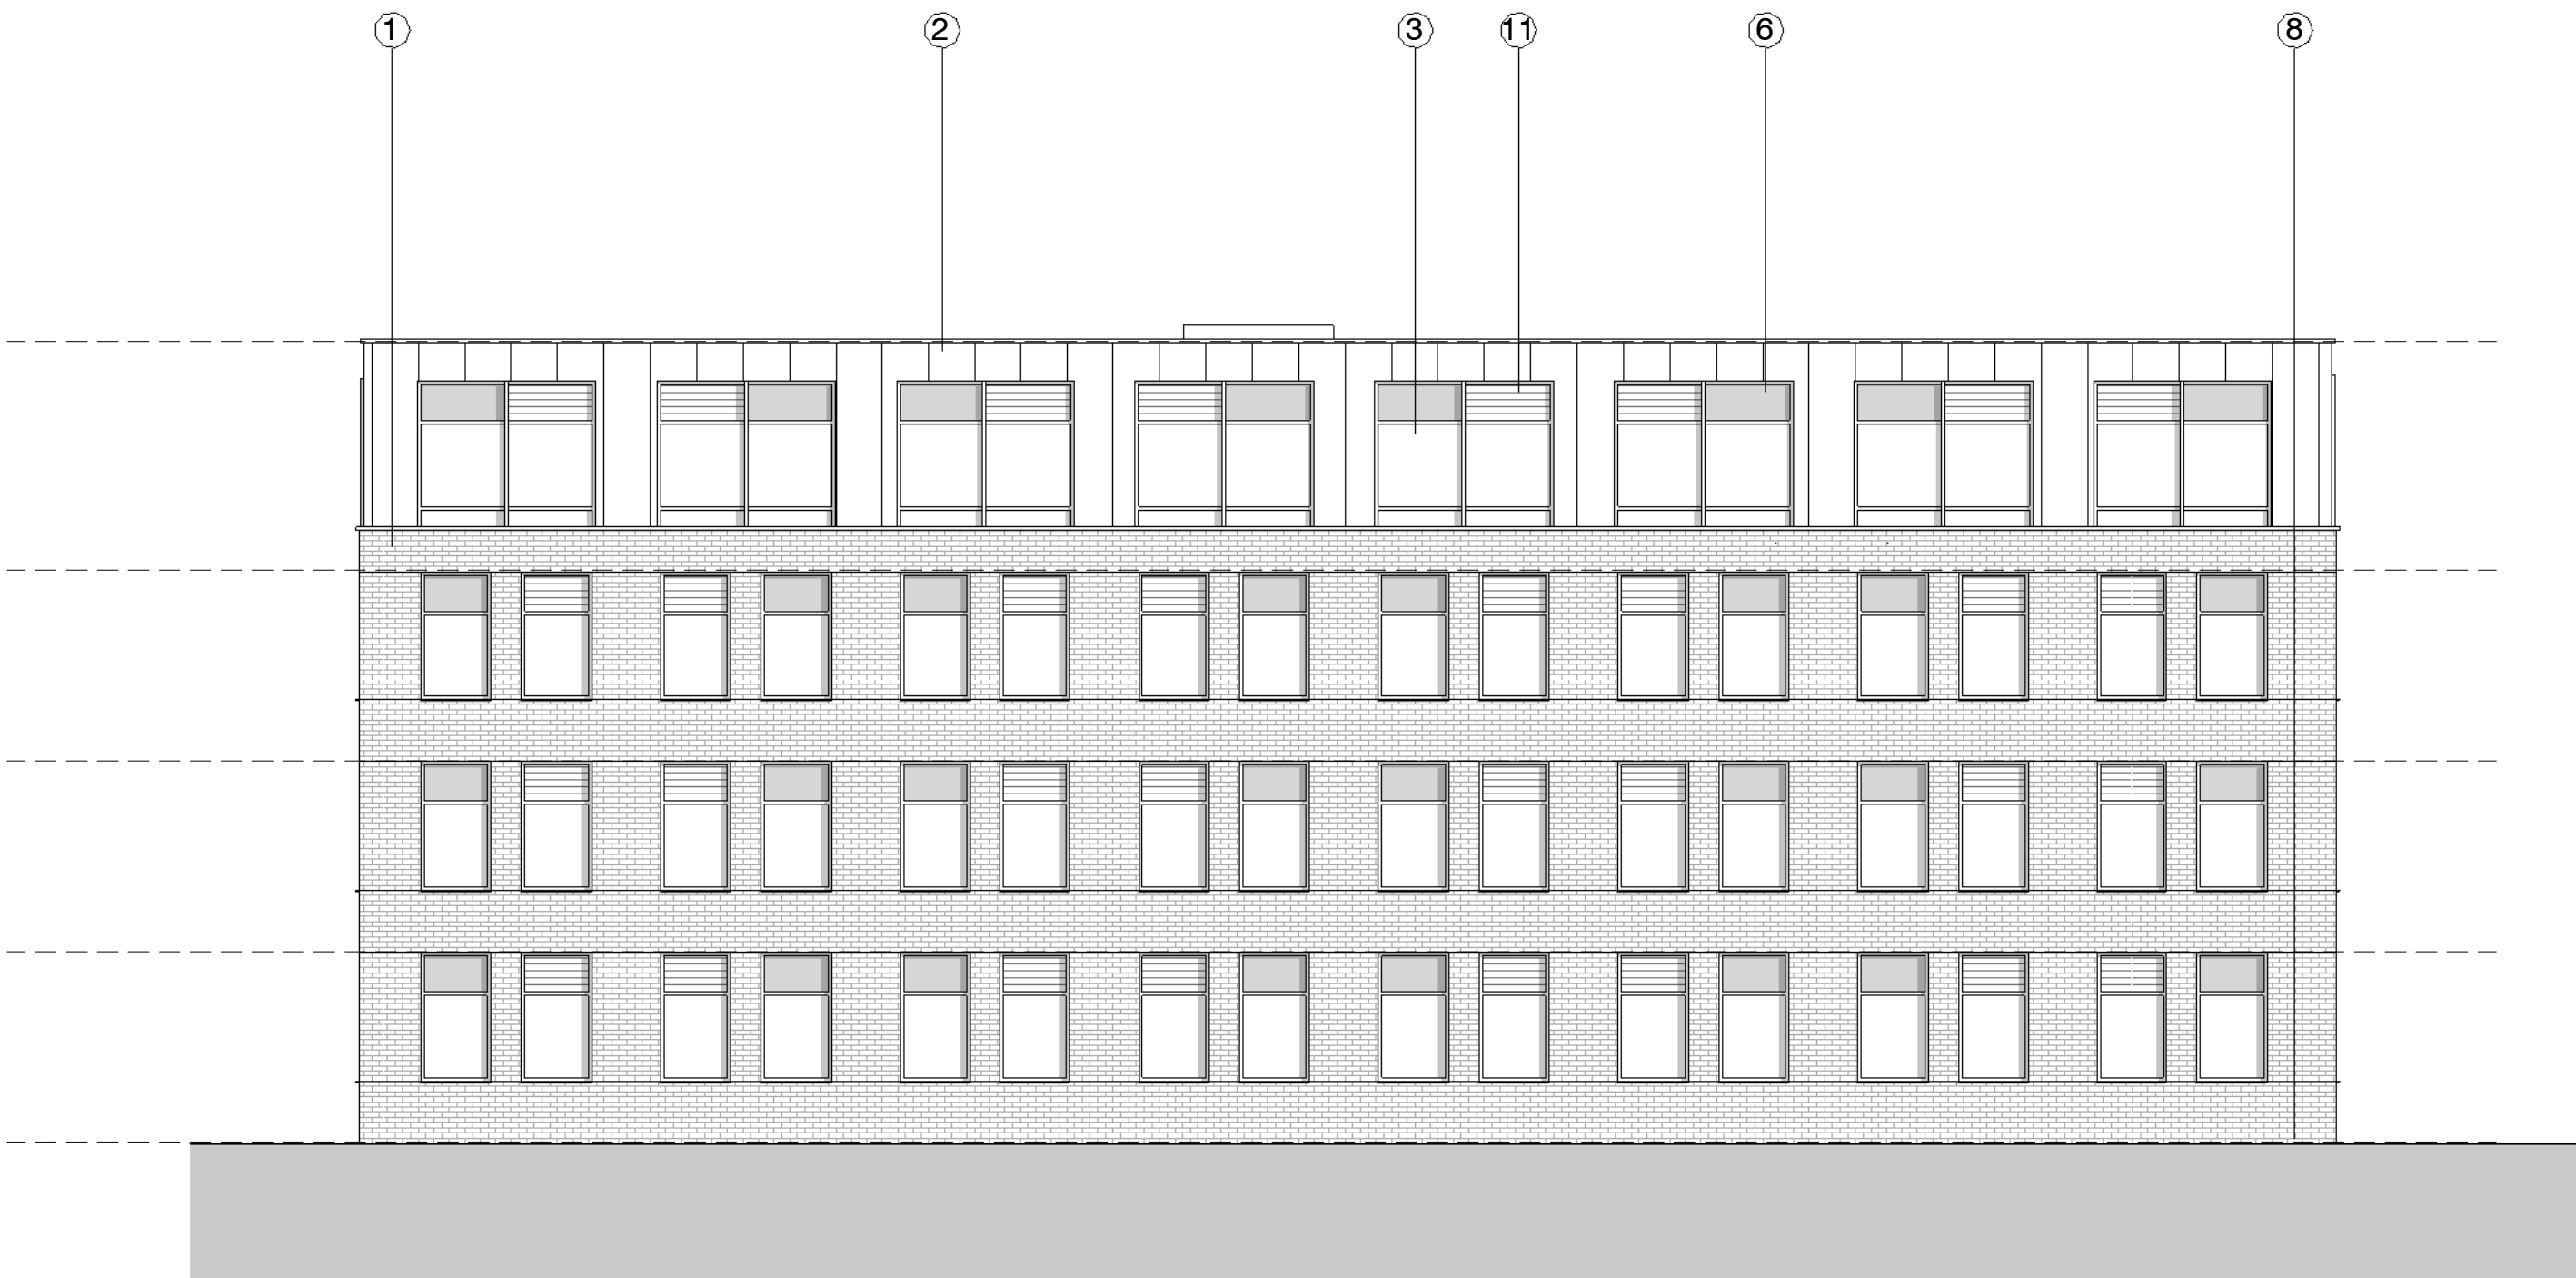

③ South East Elevation View
1 : 100

Block E Elevations

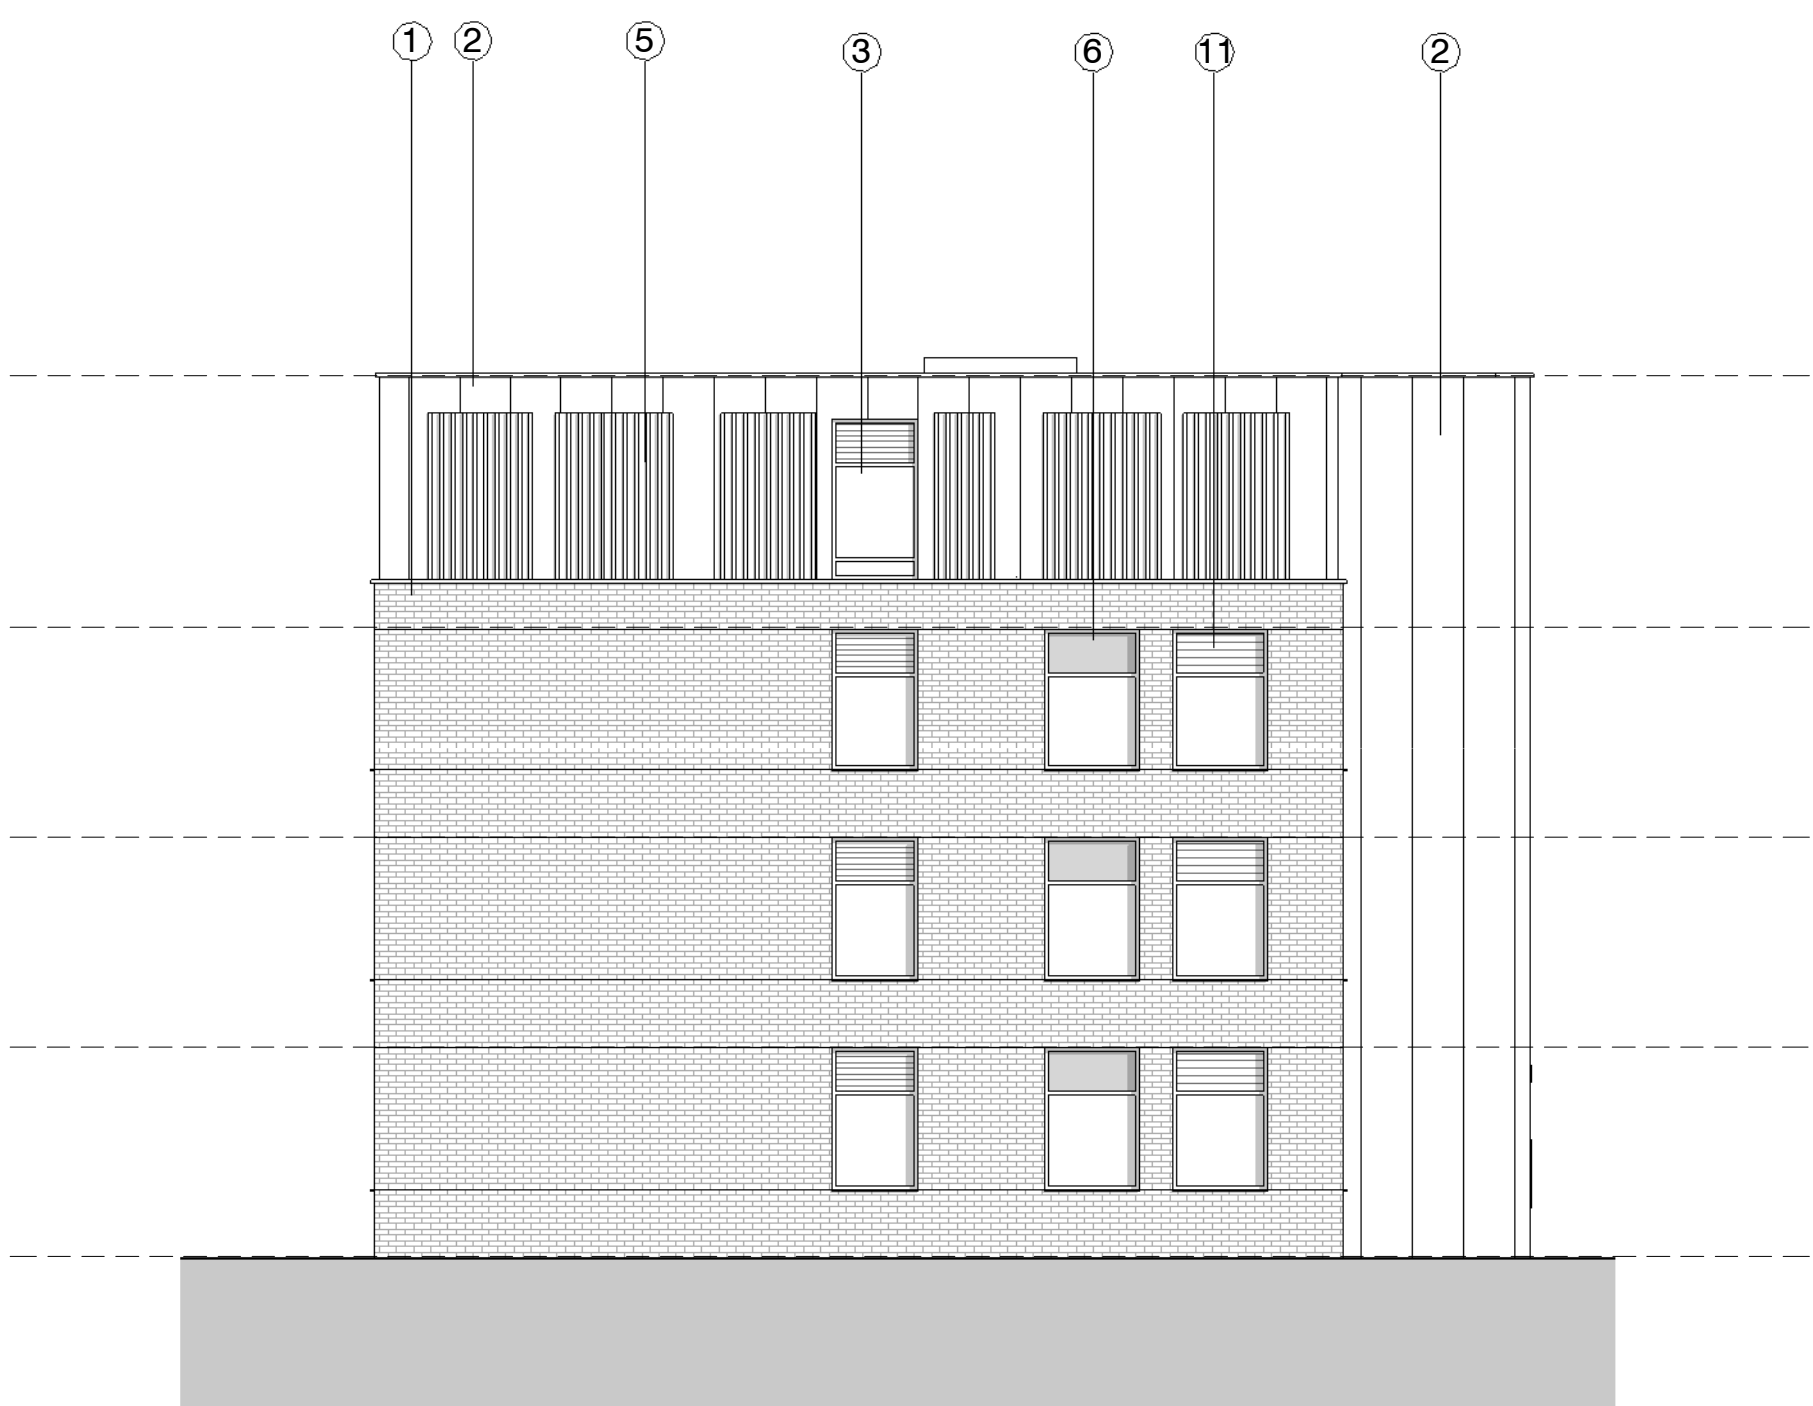 

④ North East Elevation View
1 : 100