




1 North West Elevation View
1 : 100

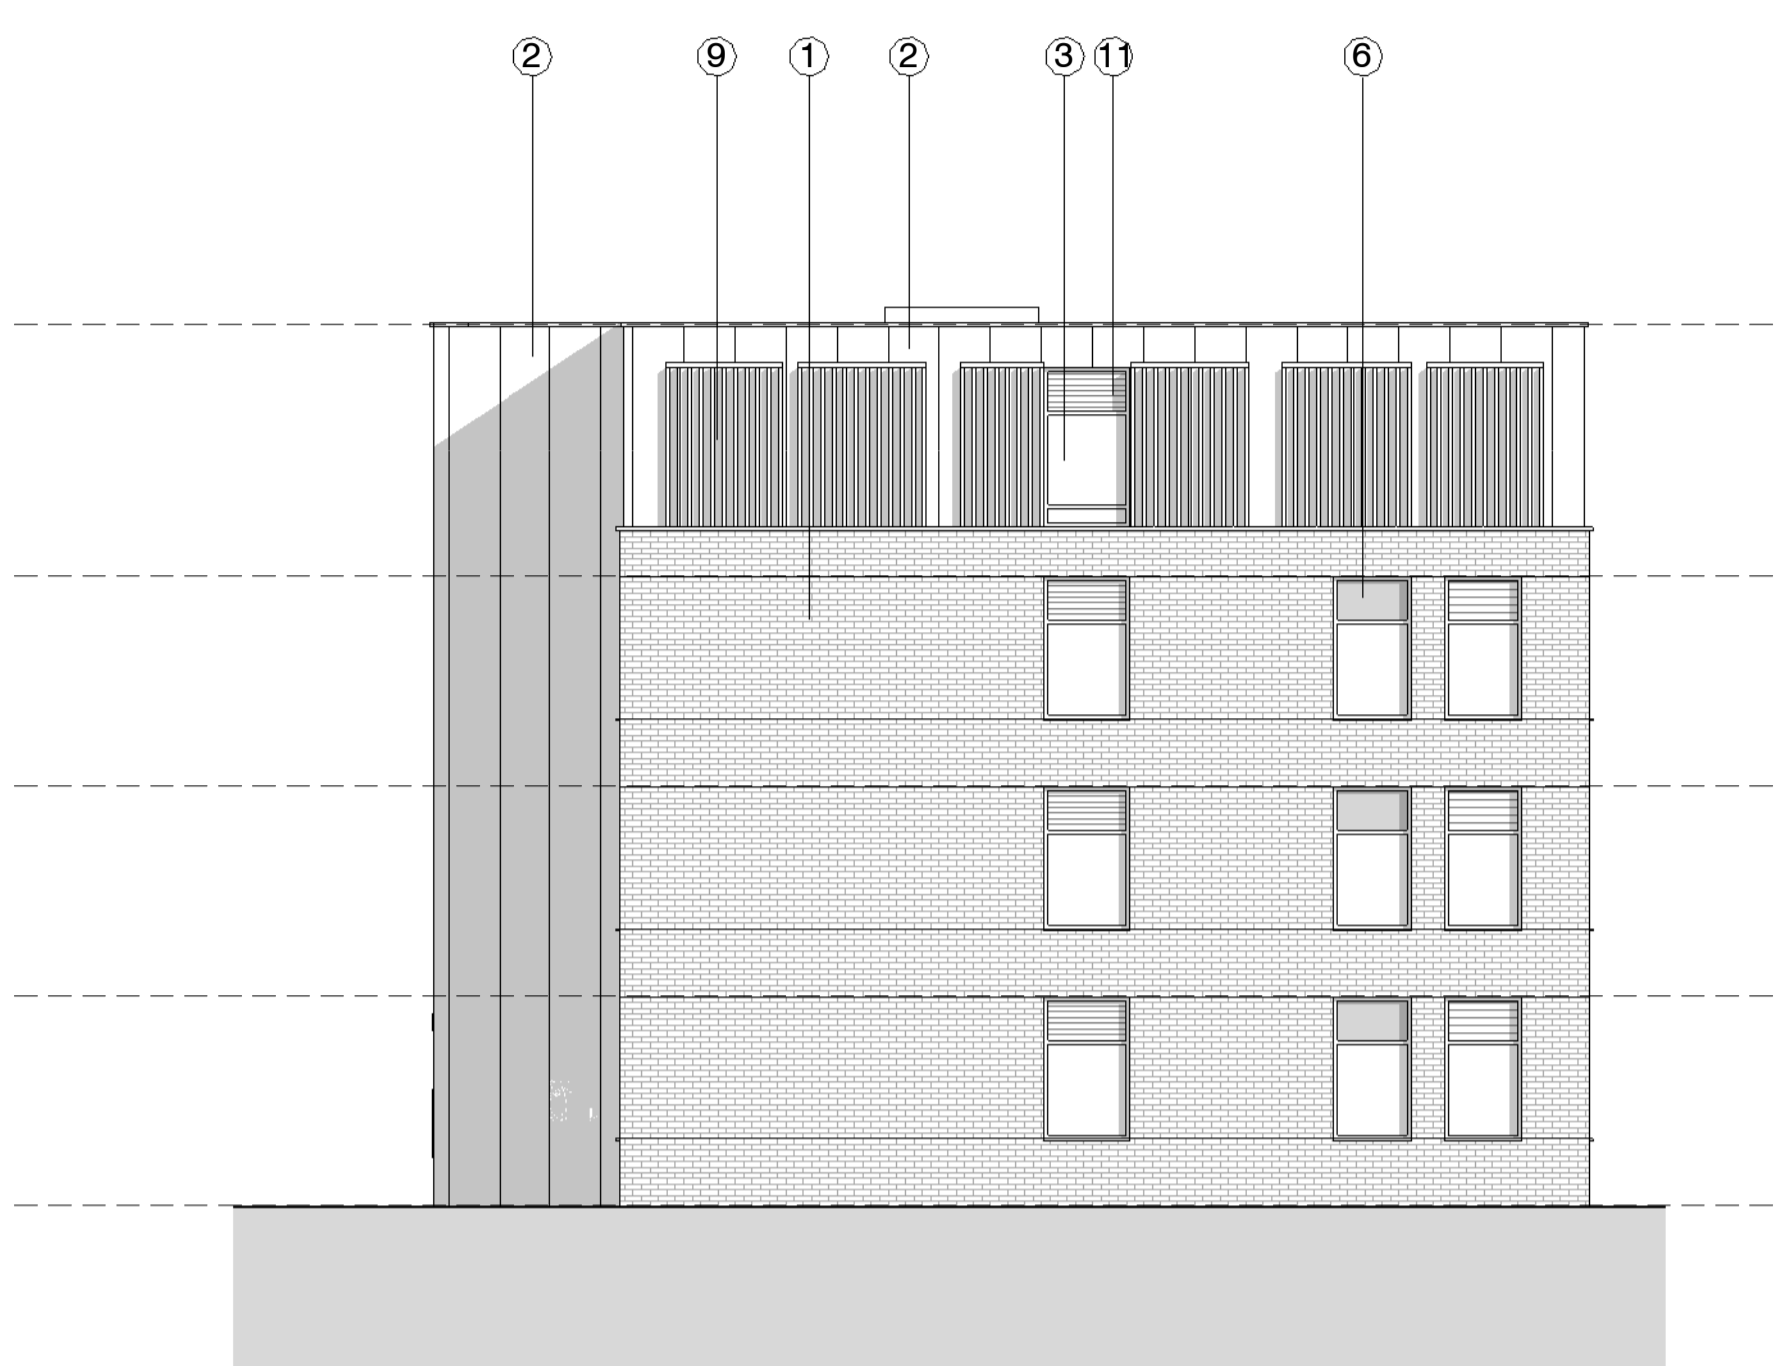

2 South West Elevation View
1 : 100


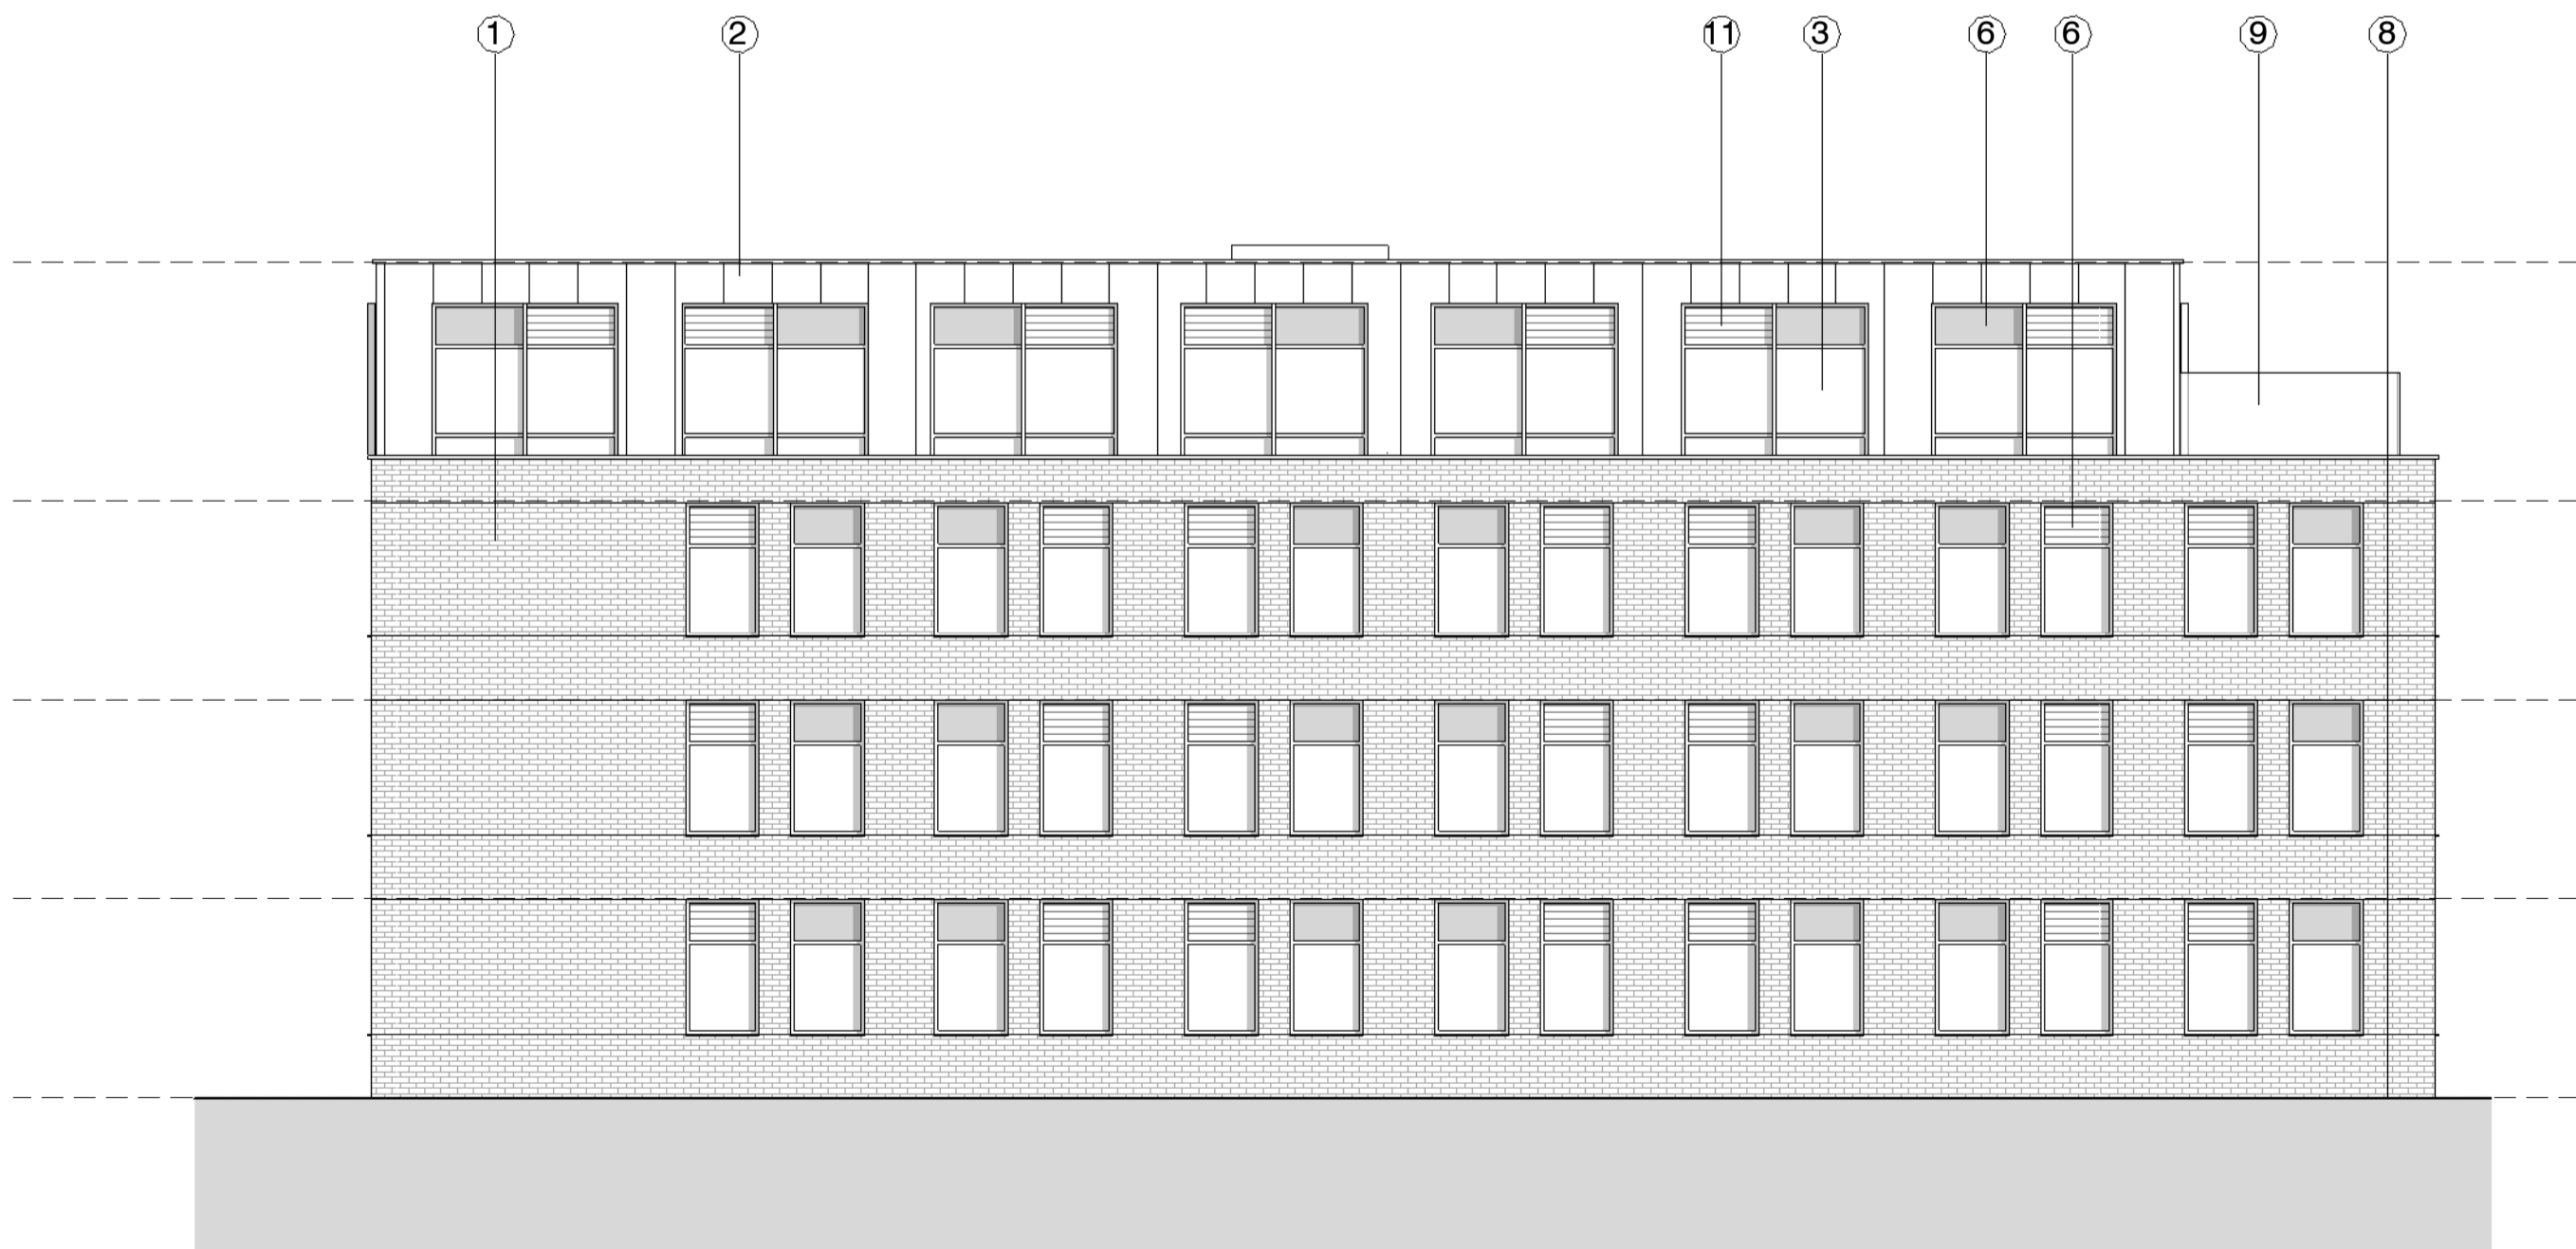


3 South East Elevation View
1 : 100

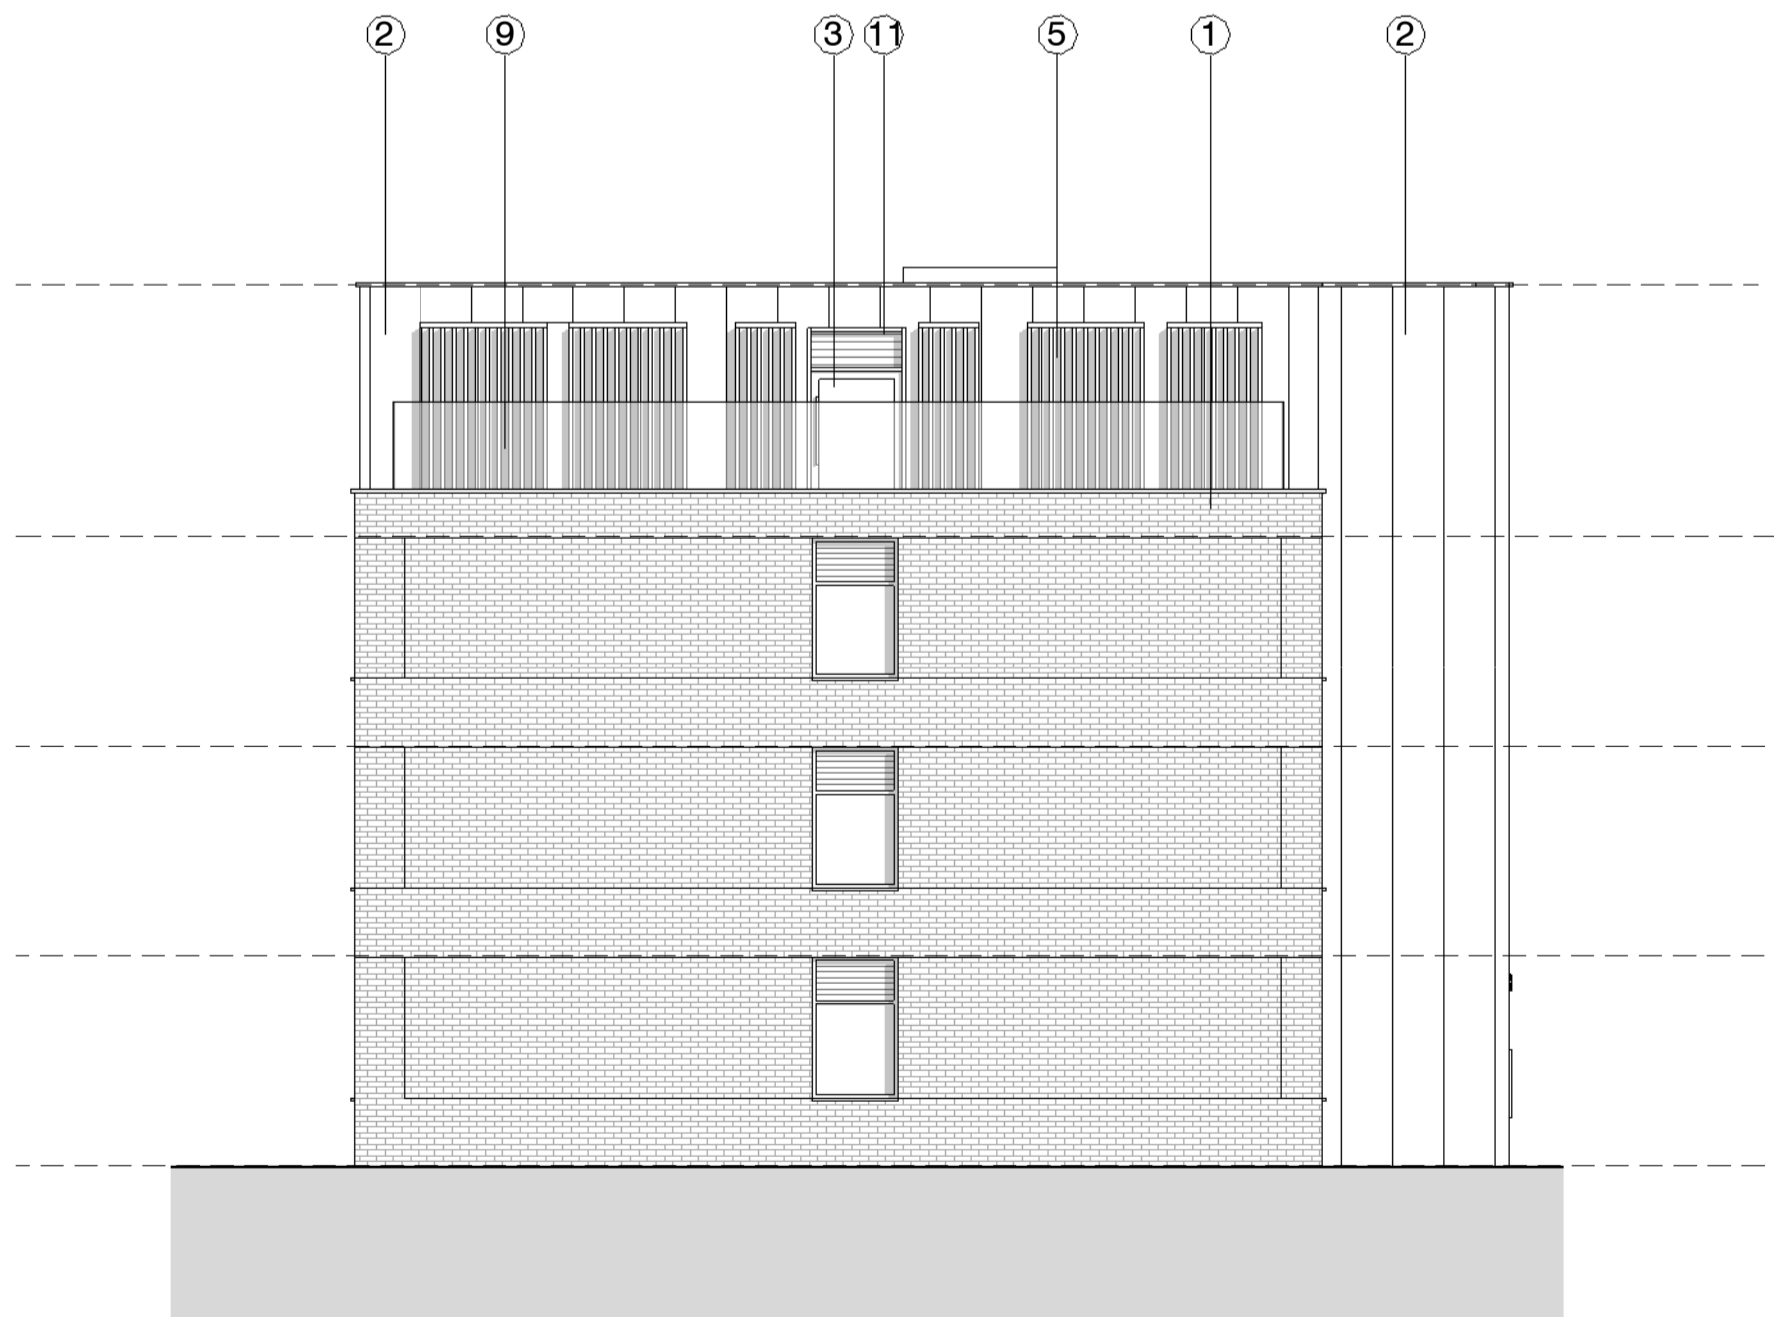

4 North East Elevation View
1 : 100

Block F Elevations

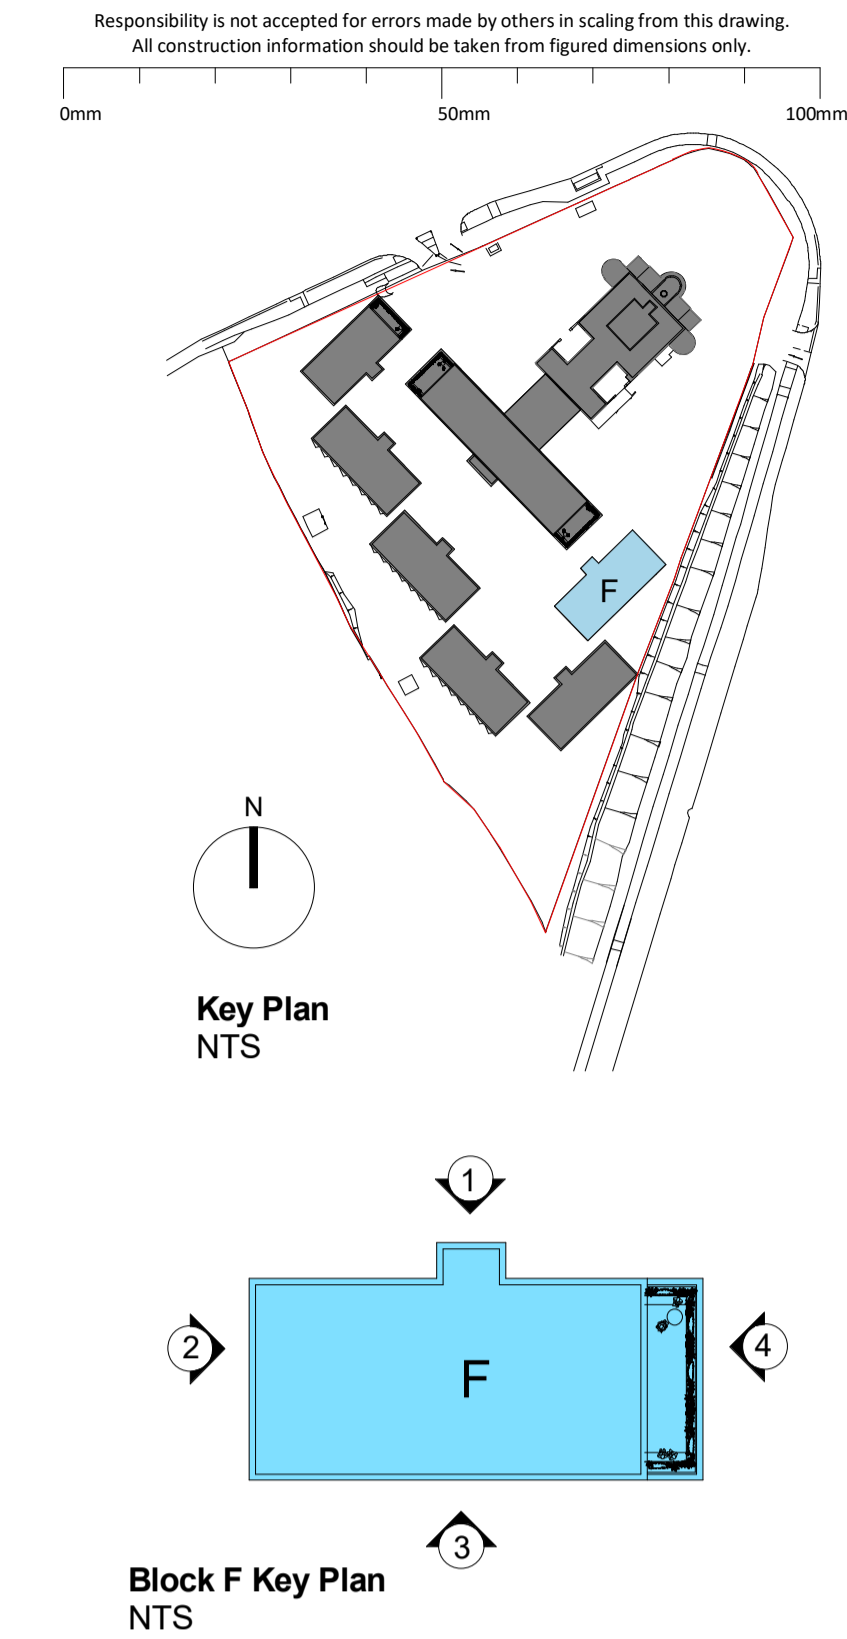 

MATERIAL KEY

- 1 FACADE LIGHT BUFF / MULTI BRICKWORK
- 2 DARK METAL STANDING SEAM CLADDING
- 3 PPC ALUMINIUM GLAZING
- 4 ANODISED ALUMINIUM FINIS
- 5 TERACOTTA RAINSCREEN CLADDING
- 6 ANODISED ALUMINIUM PANEL
- 7 PPC ALUMINIUM CURTAIN WALLING WITH PROTECTING MULLIONS
- 8 BLACK ENGINEERING BRICKWORK BELOW DPC LEVEL
- 9 GLAZED BALUSTRADE
- 10 GLAZED SPANDREL PANEL
- 11 LOUVRE PANEL (COLOUR TO MATCH ANODISED ALUMINIUM PANEL)
- 12 RECTANGULAR DARK METAL STANDING SEAM CLADDING
- 13 LOUVRE PANEL (COLOUR TO MATCH CURTAIN WALL MULLIONS)
- 14 FACADE LIGHT BUFF / MULTI BRICKWORK 25MM RECESS

P - 22.11.17 Latest drawings for planning NMA			
STATUS	REV	DATE	DESCRIPTION
CLIENT			REVISED BY
Comet Hatfield Construction Limited			RW
			CHECKED BY
			AMF
			ORIGINATOR NO
			150888

CONSULTANT

STRIDE TREGLOWN

www.stride-treglow.com

PROJECT

Hotel and Student Residential
Comet Hotel Site

DRAWING TITLE

Proposed Elevations - Block F

SUITABILITY STATUS	SCALE
PL : PLANNING	1 : 100 @ A1
PROJECT ORIGINATOR ZONE LEVEL TYPE ROLE CLASSIFICATION NUMBER	REVISION
COMET-STL-02-ZZ-DR-A-ZZZZ-02003	-