


Proposed Comet Extension Ground Floor
Hotel Rooms = 9

Proposed Comet Extension First Floor
Hotel Rooms = 35




ROOM KEY:

- SOCIAL SPACE
- PLANT / SERVICING / BACK OF HOUSE
- HOTEL BEDROOMS / HOTEL ANCILLARY
- STUDIO ROOM
- 'TWODIO' ROOM (Double Occupancy)
- BAR / RESTAURANT

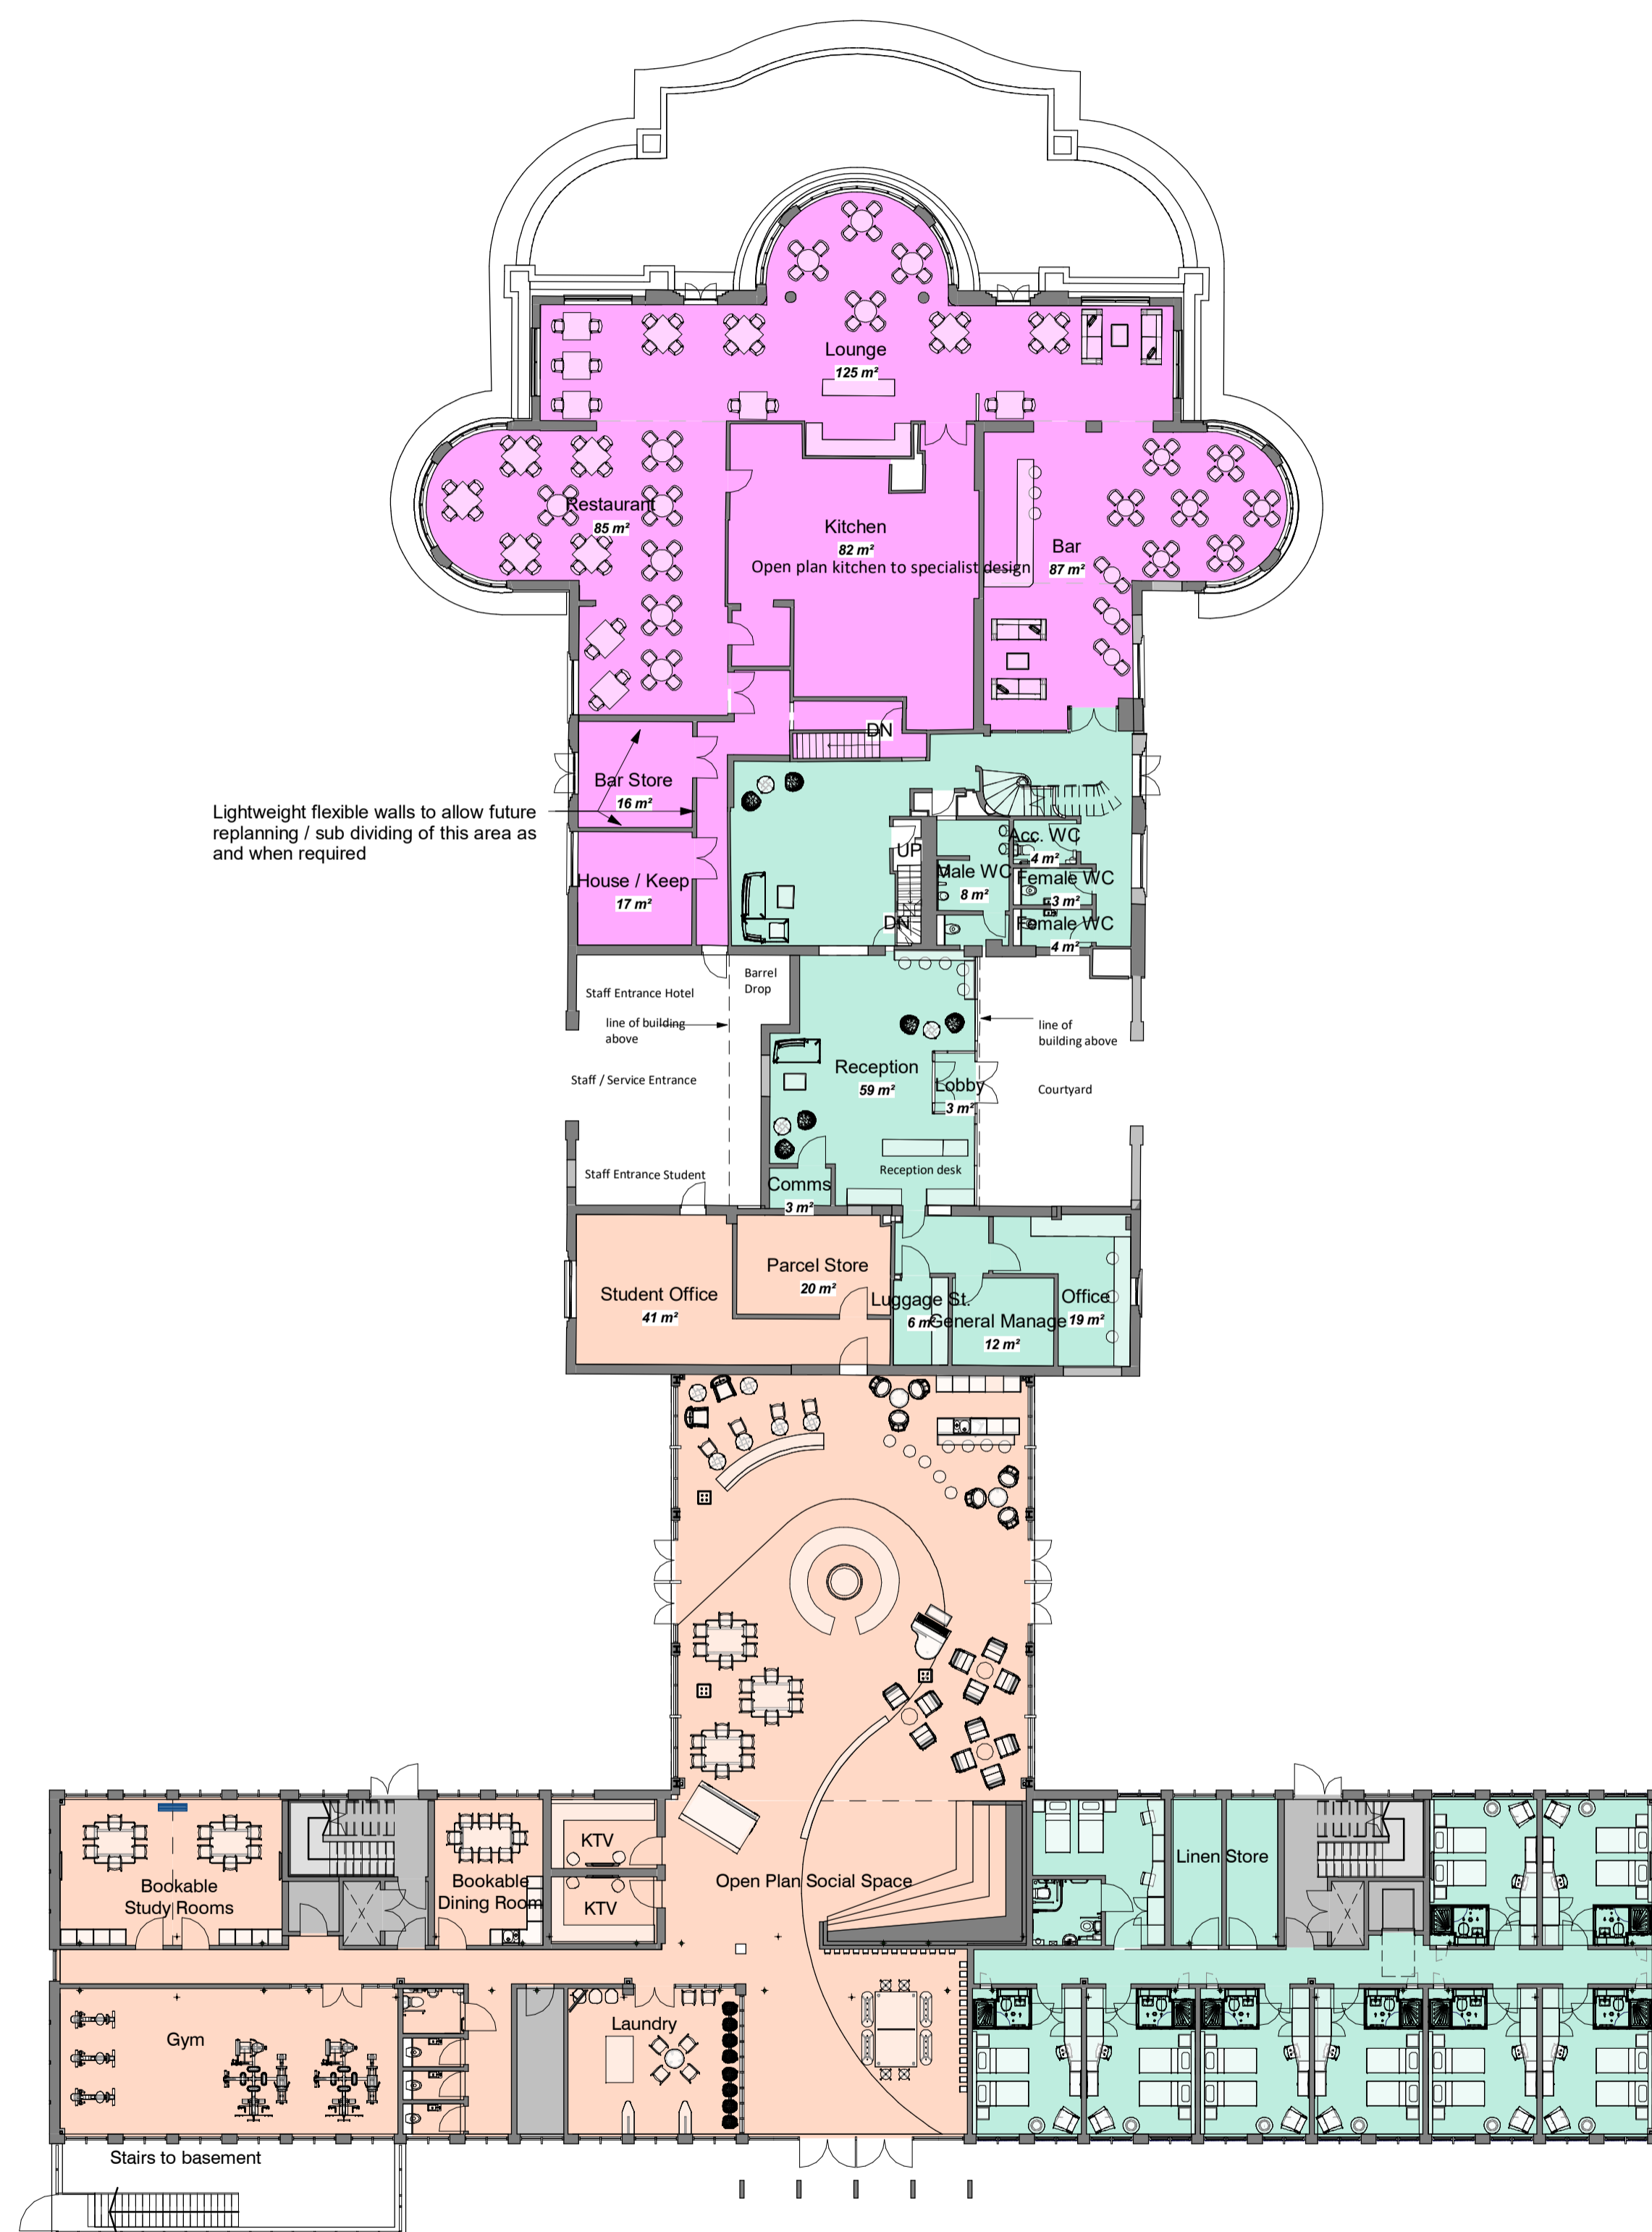

Ground Floor Plan
1 : 200

COMET REFRUBISHMENT PLANS AND PROPOSED EXTENSION FLOOR PLANS

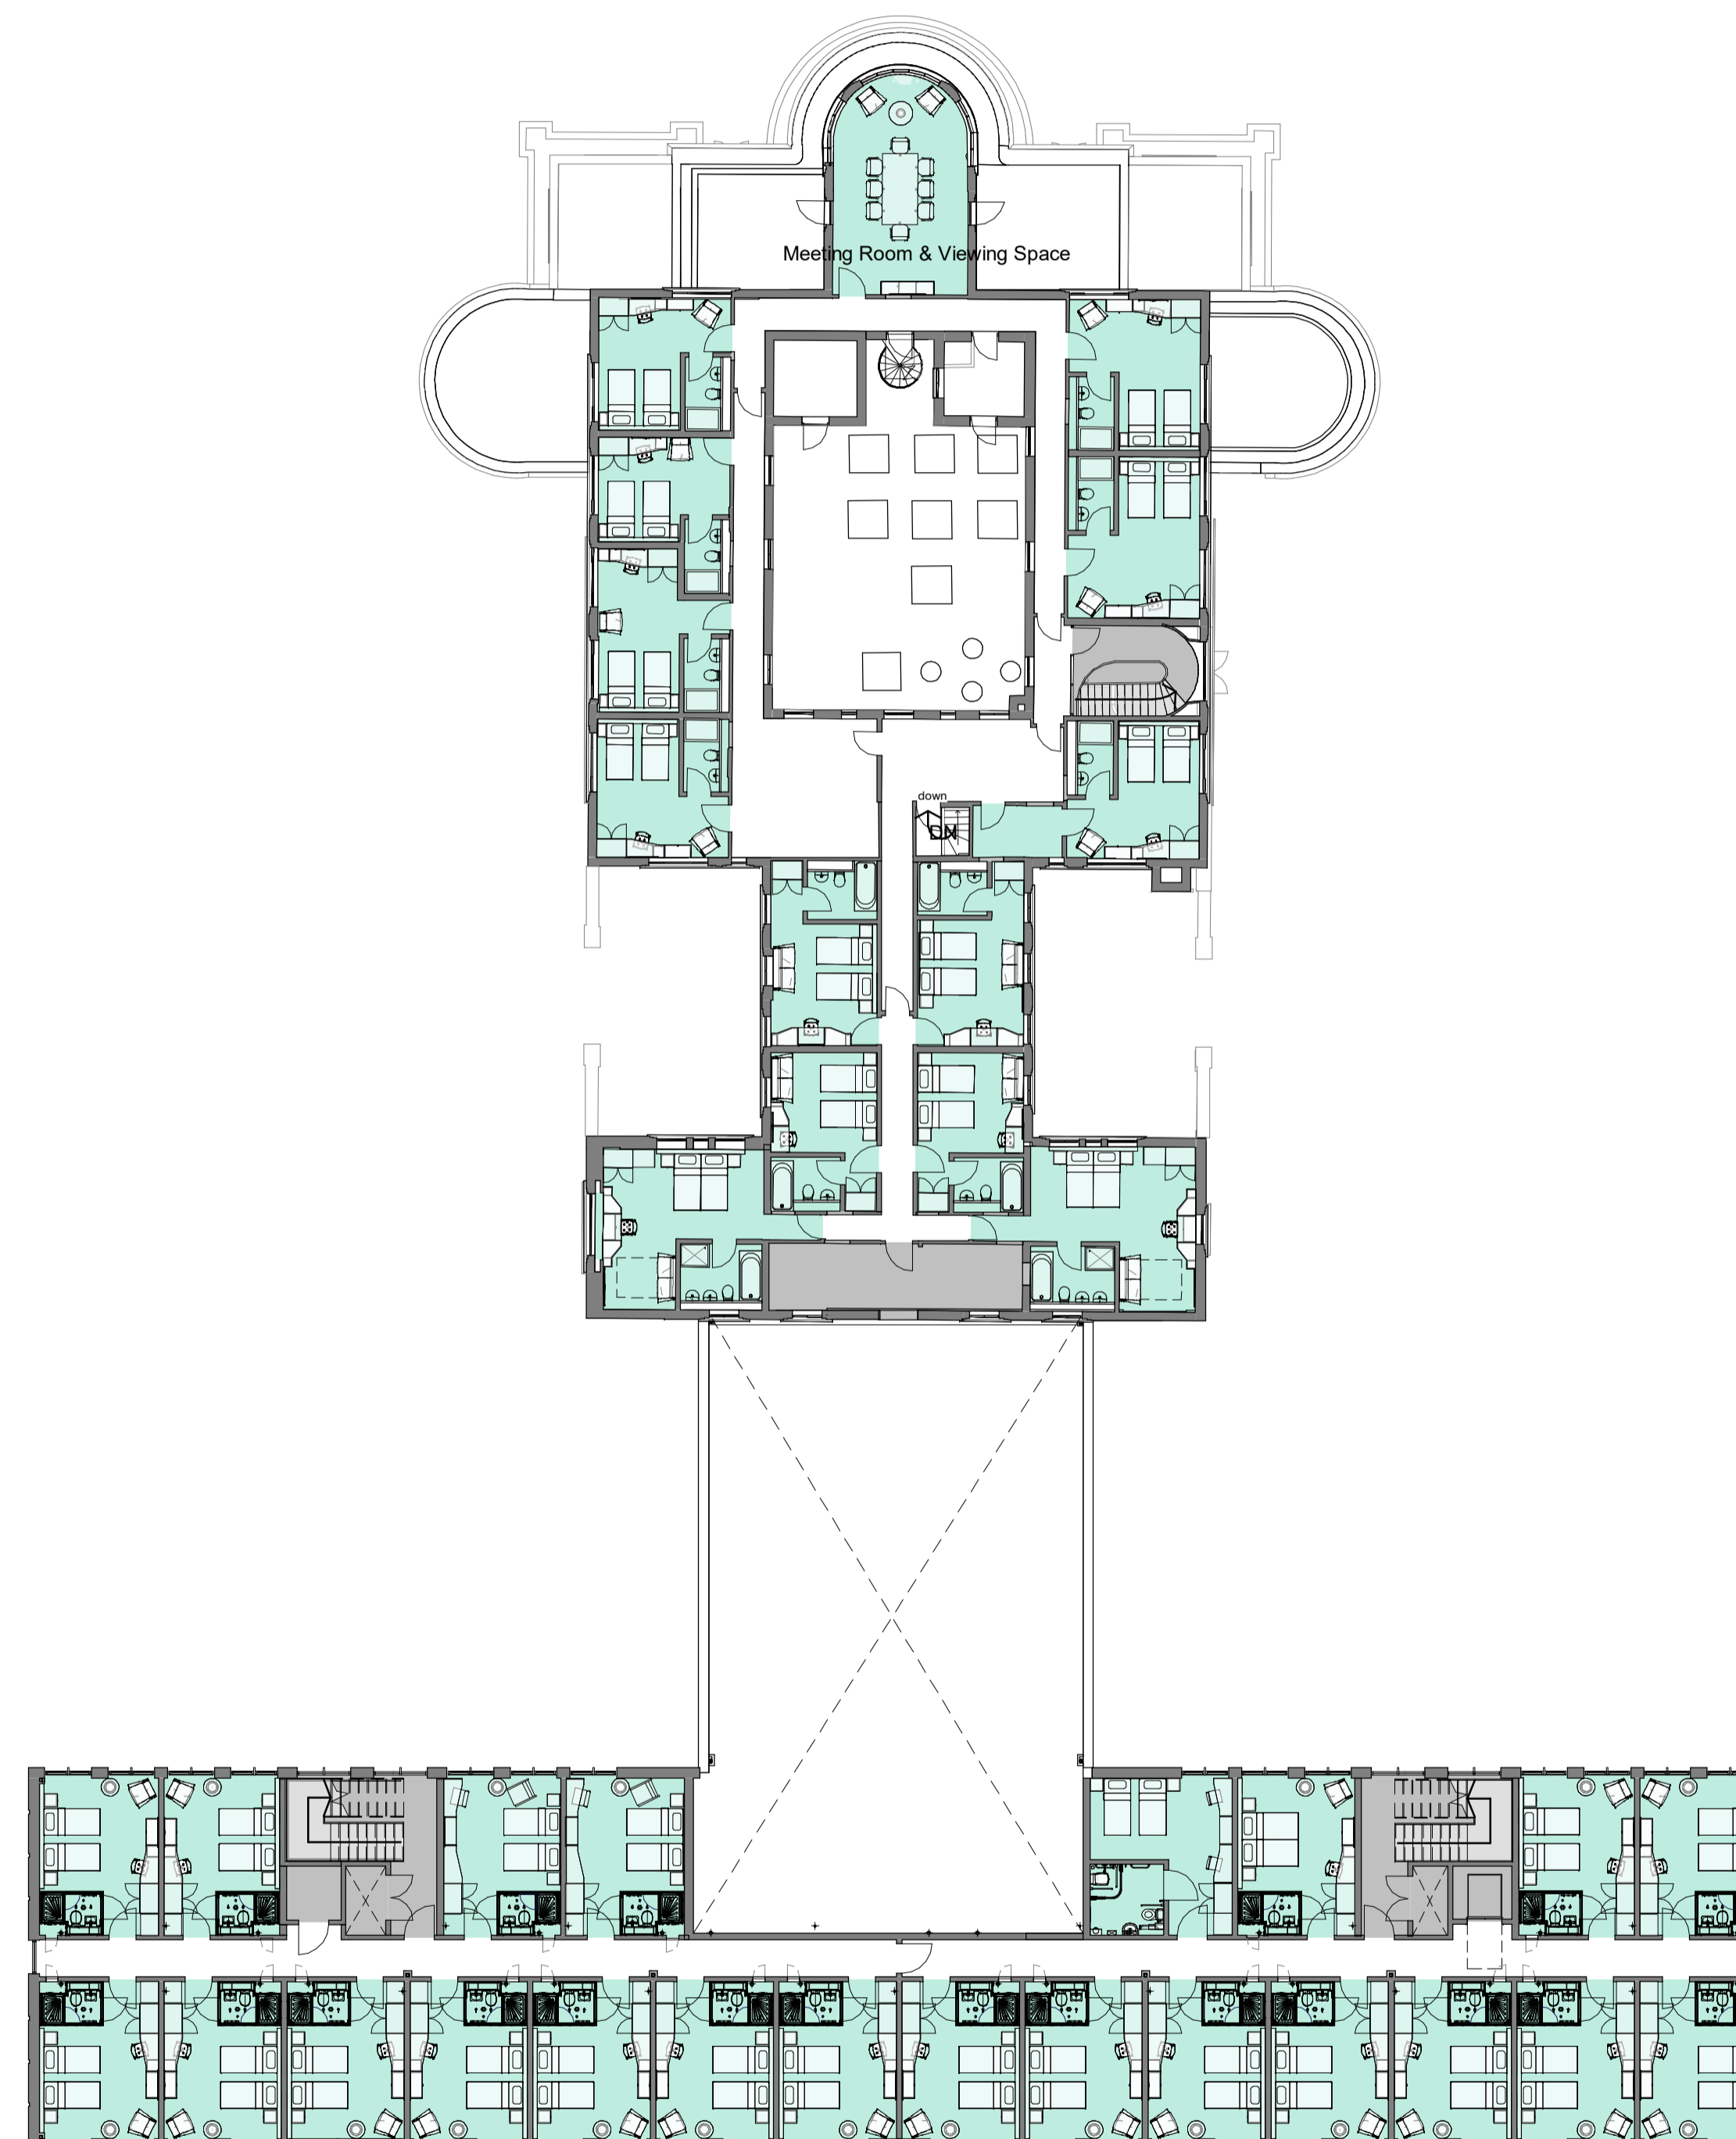 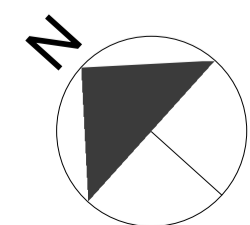

First Floor Plan
1 : 200

P	P45	26.01.18	Existing Comet Hotel building revised
P		22.11.17	Latest drawings for planning NMA

STATUS	REV	DATE	DESCRIPTION	REVISED BY
				RW
				AMF
				ORIGINATOR NO
				150888

CONSULTANT
STRIDE TREGLOWN
www.stridetreglow.com © Stride Treglow Limited 2016

PROJECT
Hotel and Student Residential
Comet Hotel Site

DRAWING TITLE
Proposed Comet and Extension Ground and First Floor Plans

SUITABILITY STATUS PL : PLANNING	SCALE 1 : 200 @ A1
-------------------------------------	-----------------------

PROJECT ORIGINATOR ZONE LEVEL TYPE ROLE CLASSIFICATION NUMBER	REVISION
COMET-STL-01-ZZ-DR-A-ZZZZ-01100	P45