

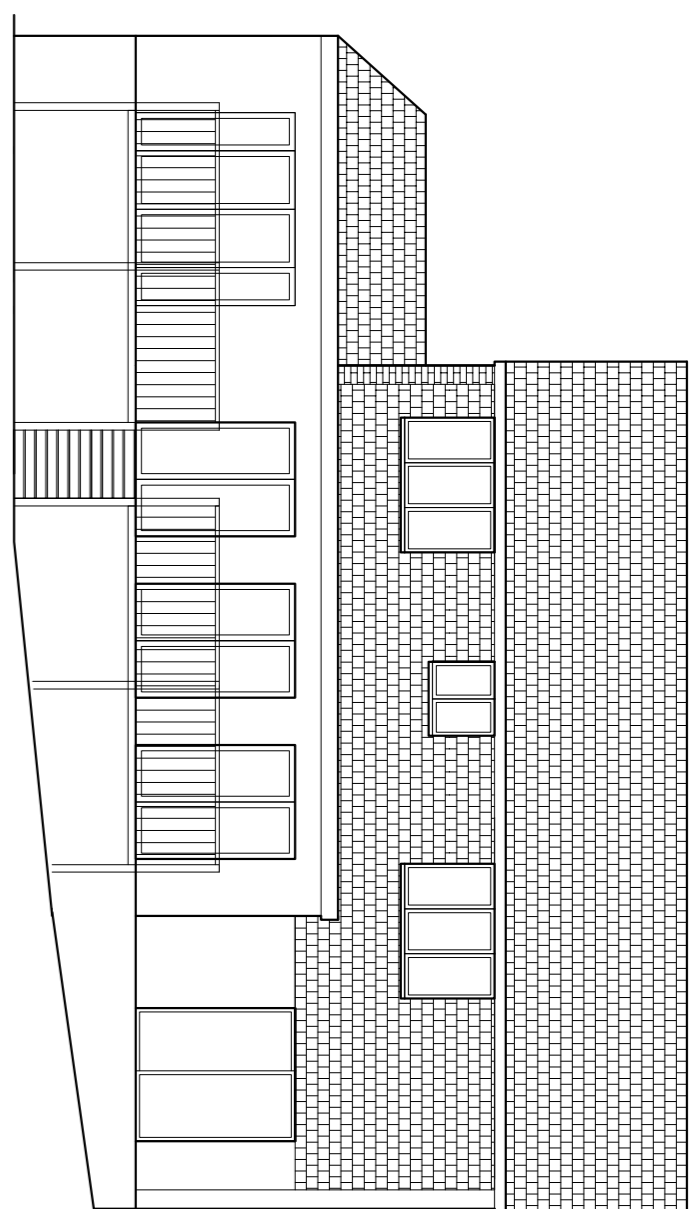


FRONT ELEVATION

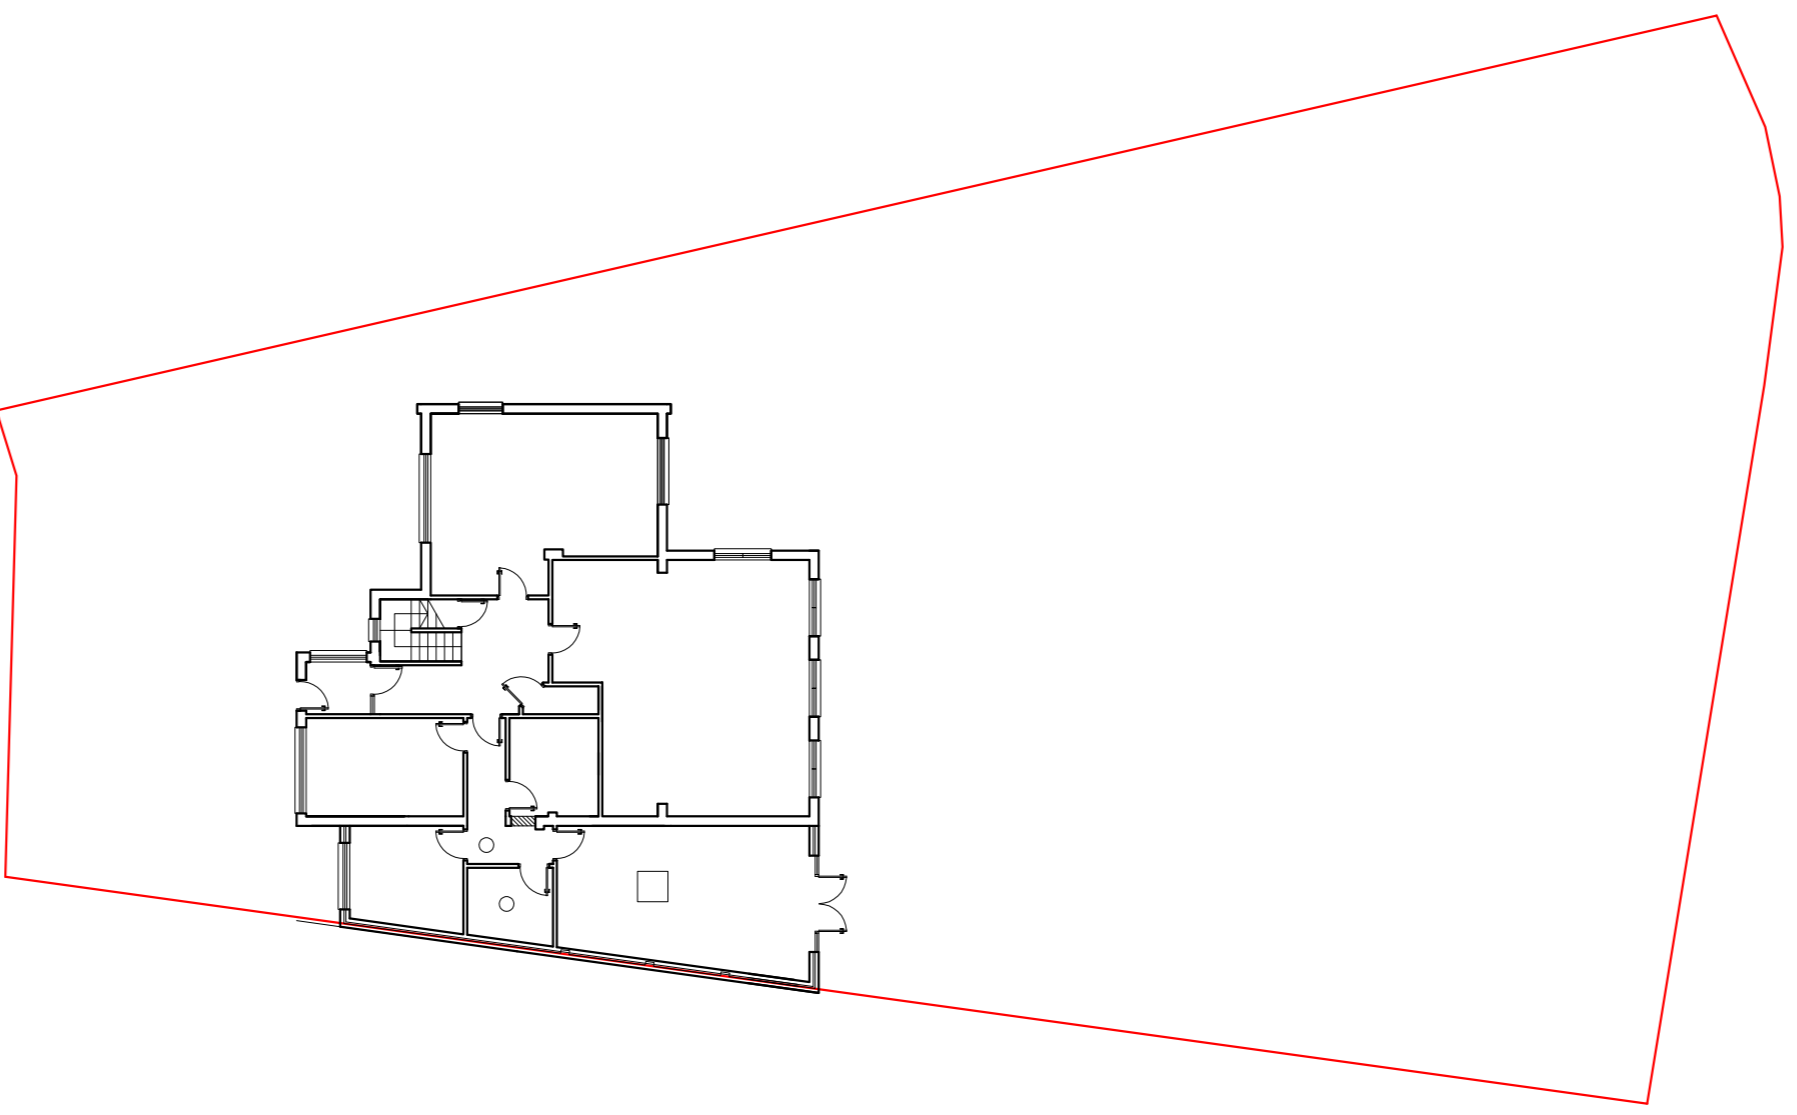

SIDE ELEVATION

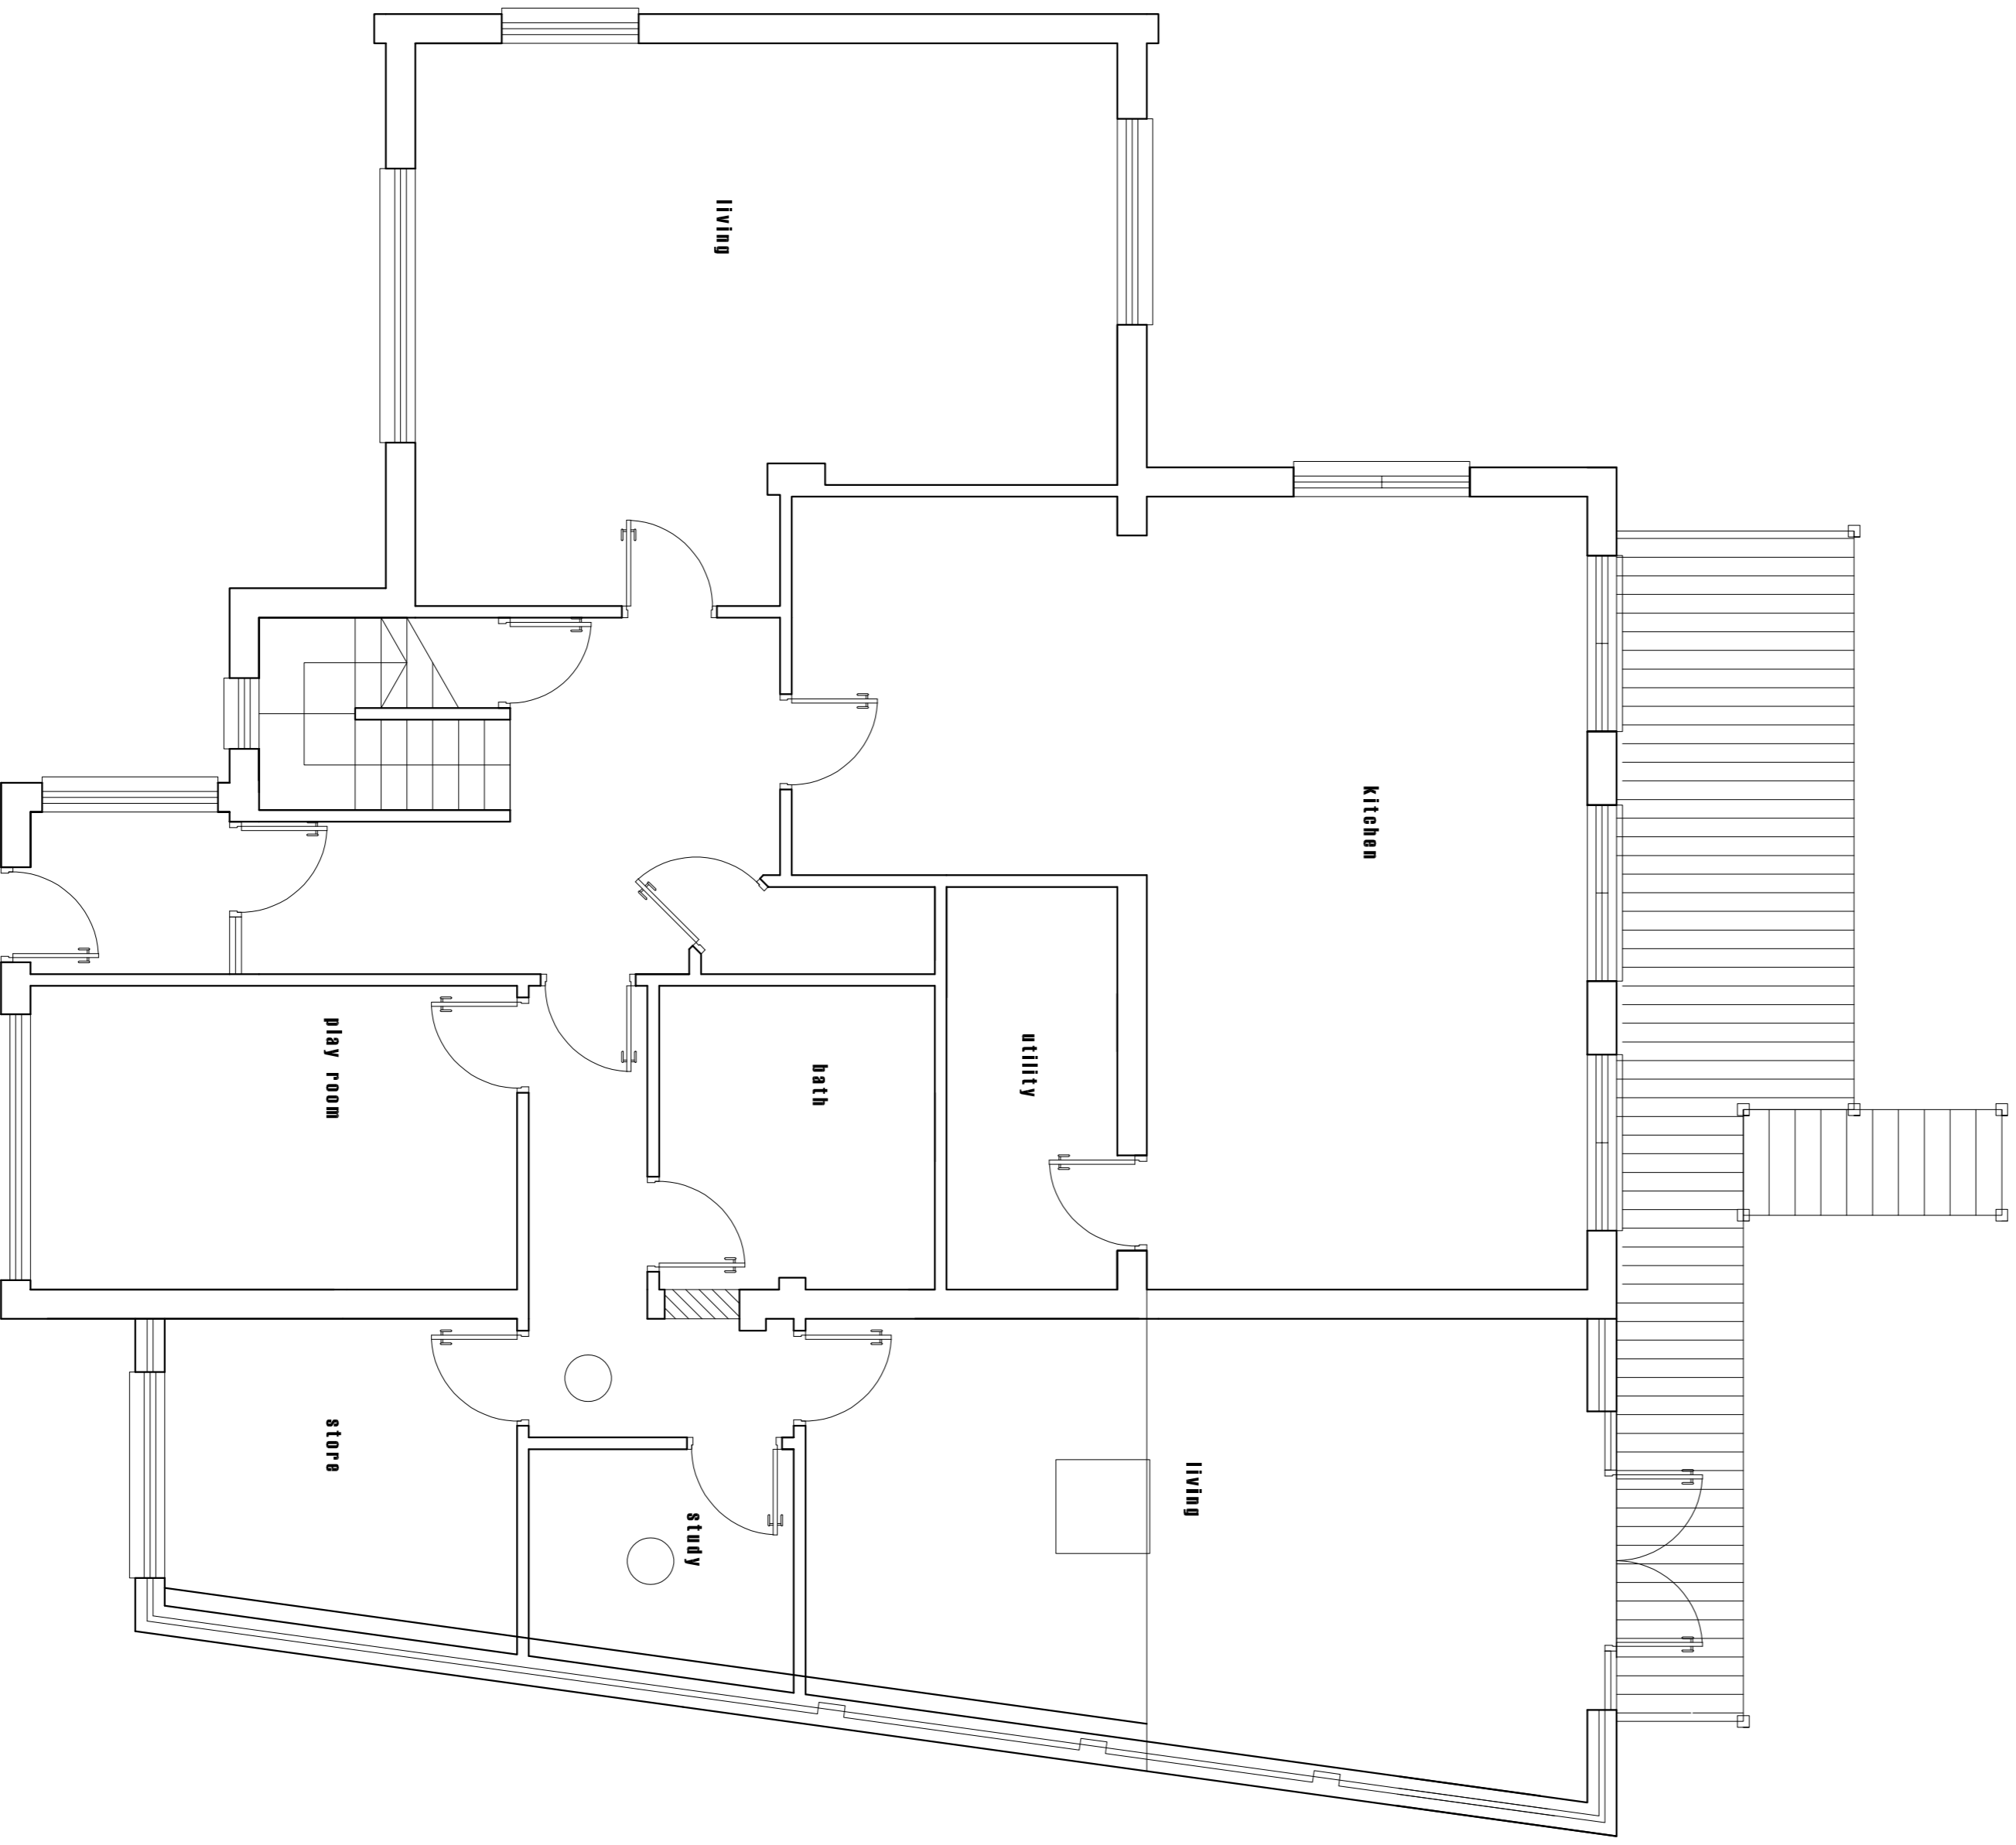

BLOCK PLAN 1-200

GROUND FLOOR PLAN

PROJECT TITLE		12 Coullier Close	
DRAWING TITLE		Proposed Plan and Elevation	
DWG STATUS		Planning Approval	
DRAWN	FILE	DATE	REVISION
CHECKED	JOB NO.	SCALE	DWG NO.
		1/100 - 1/50	CC - 001/2018