

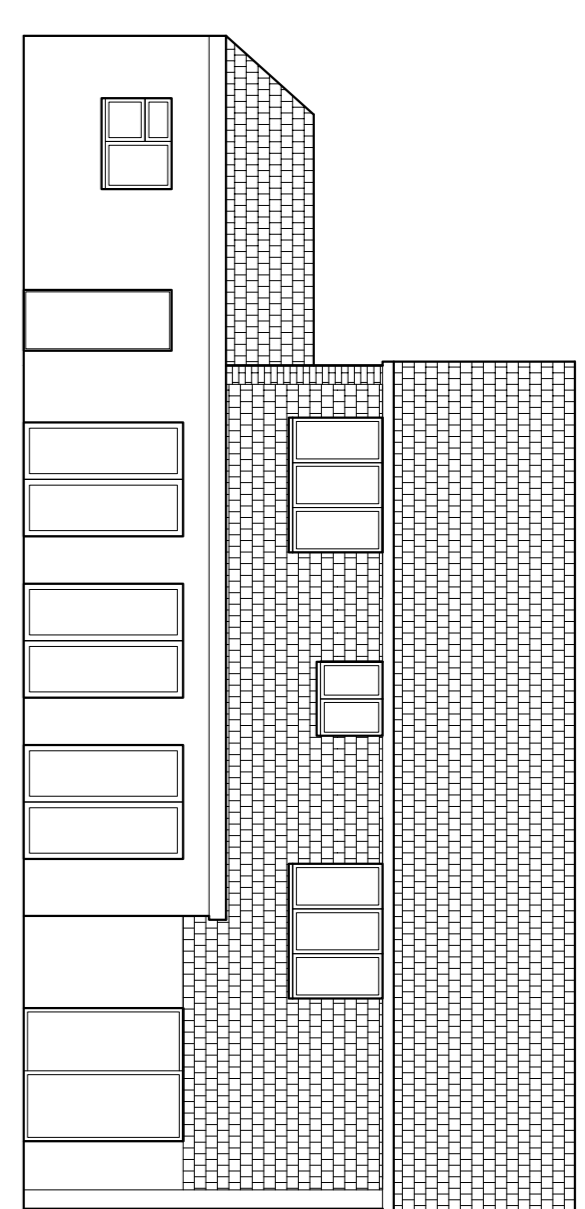
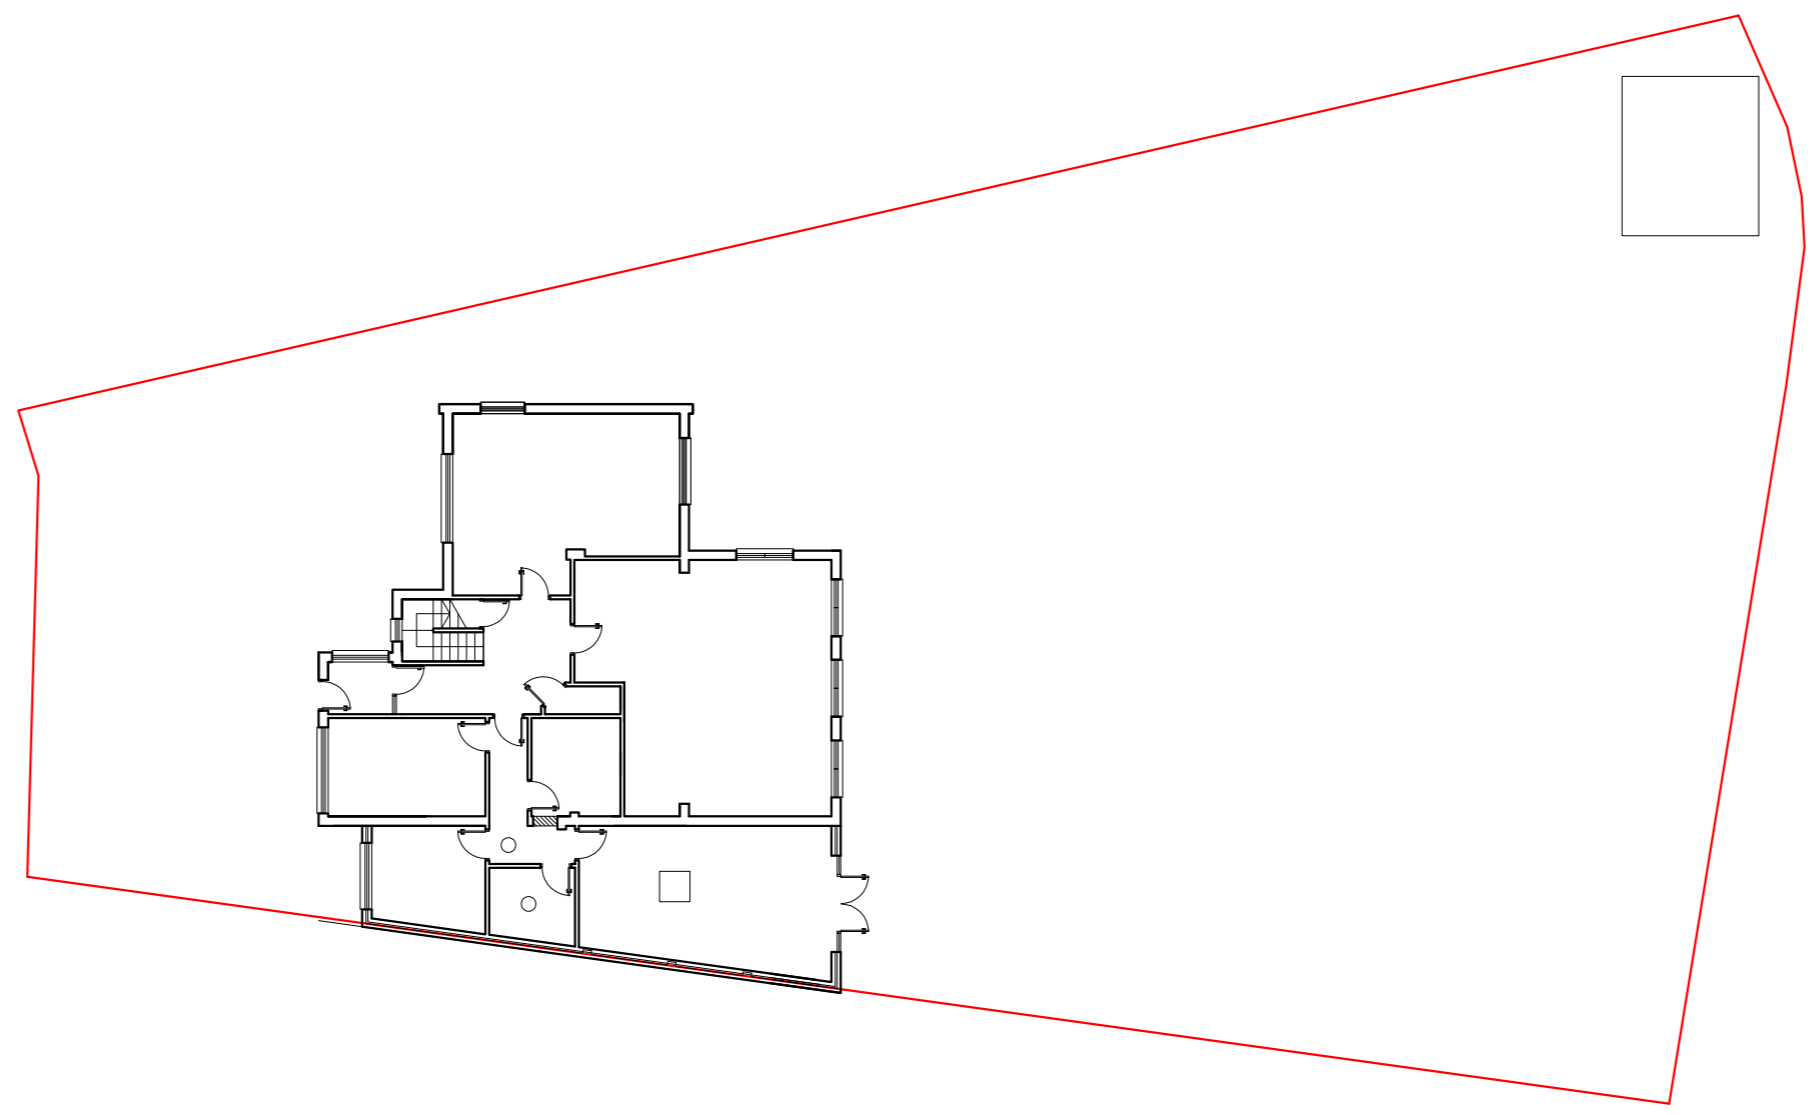


FRONT ELEVATION

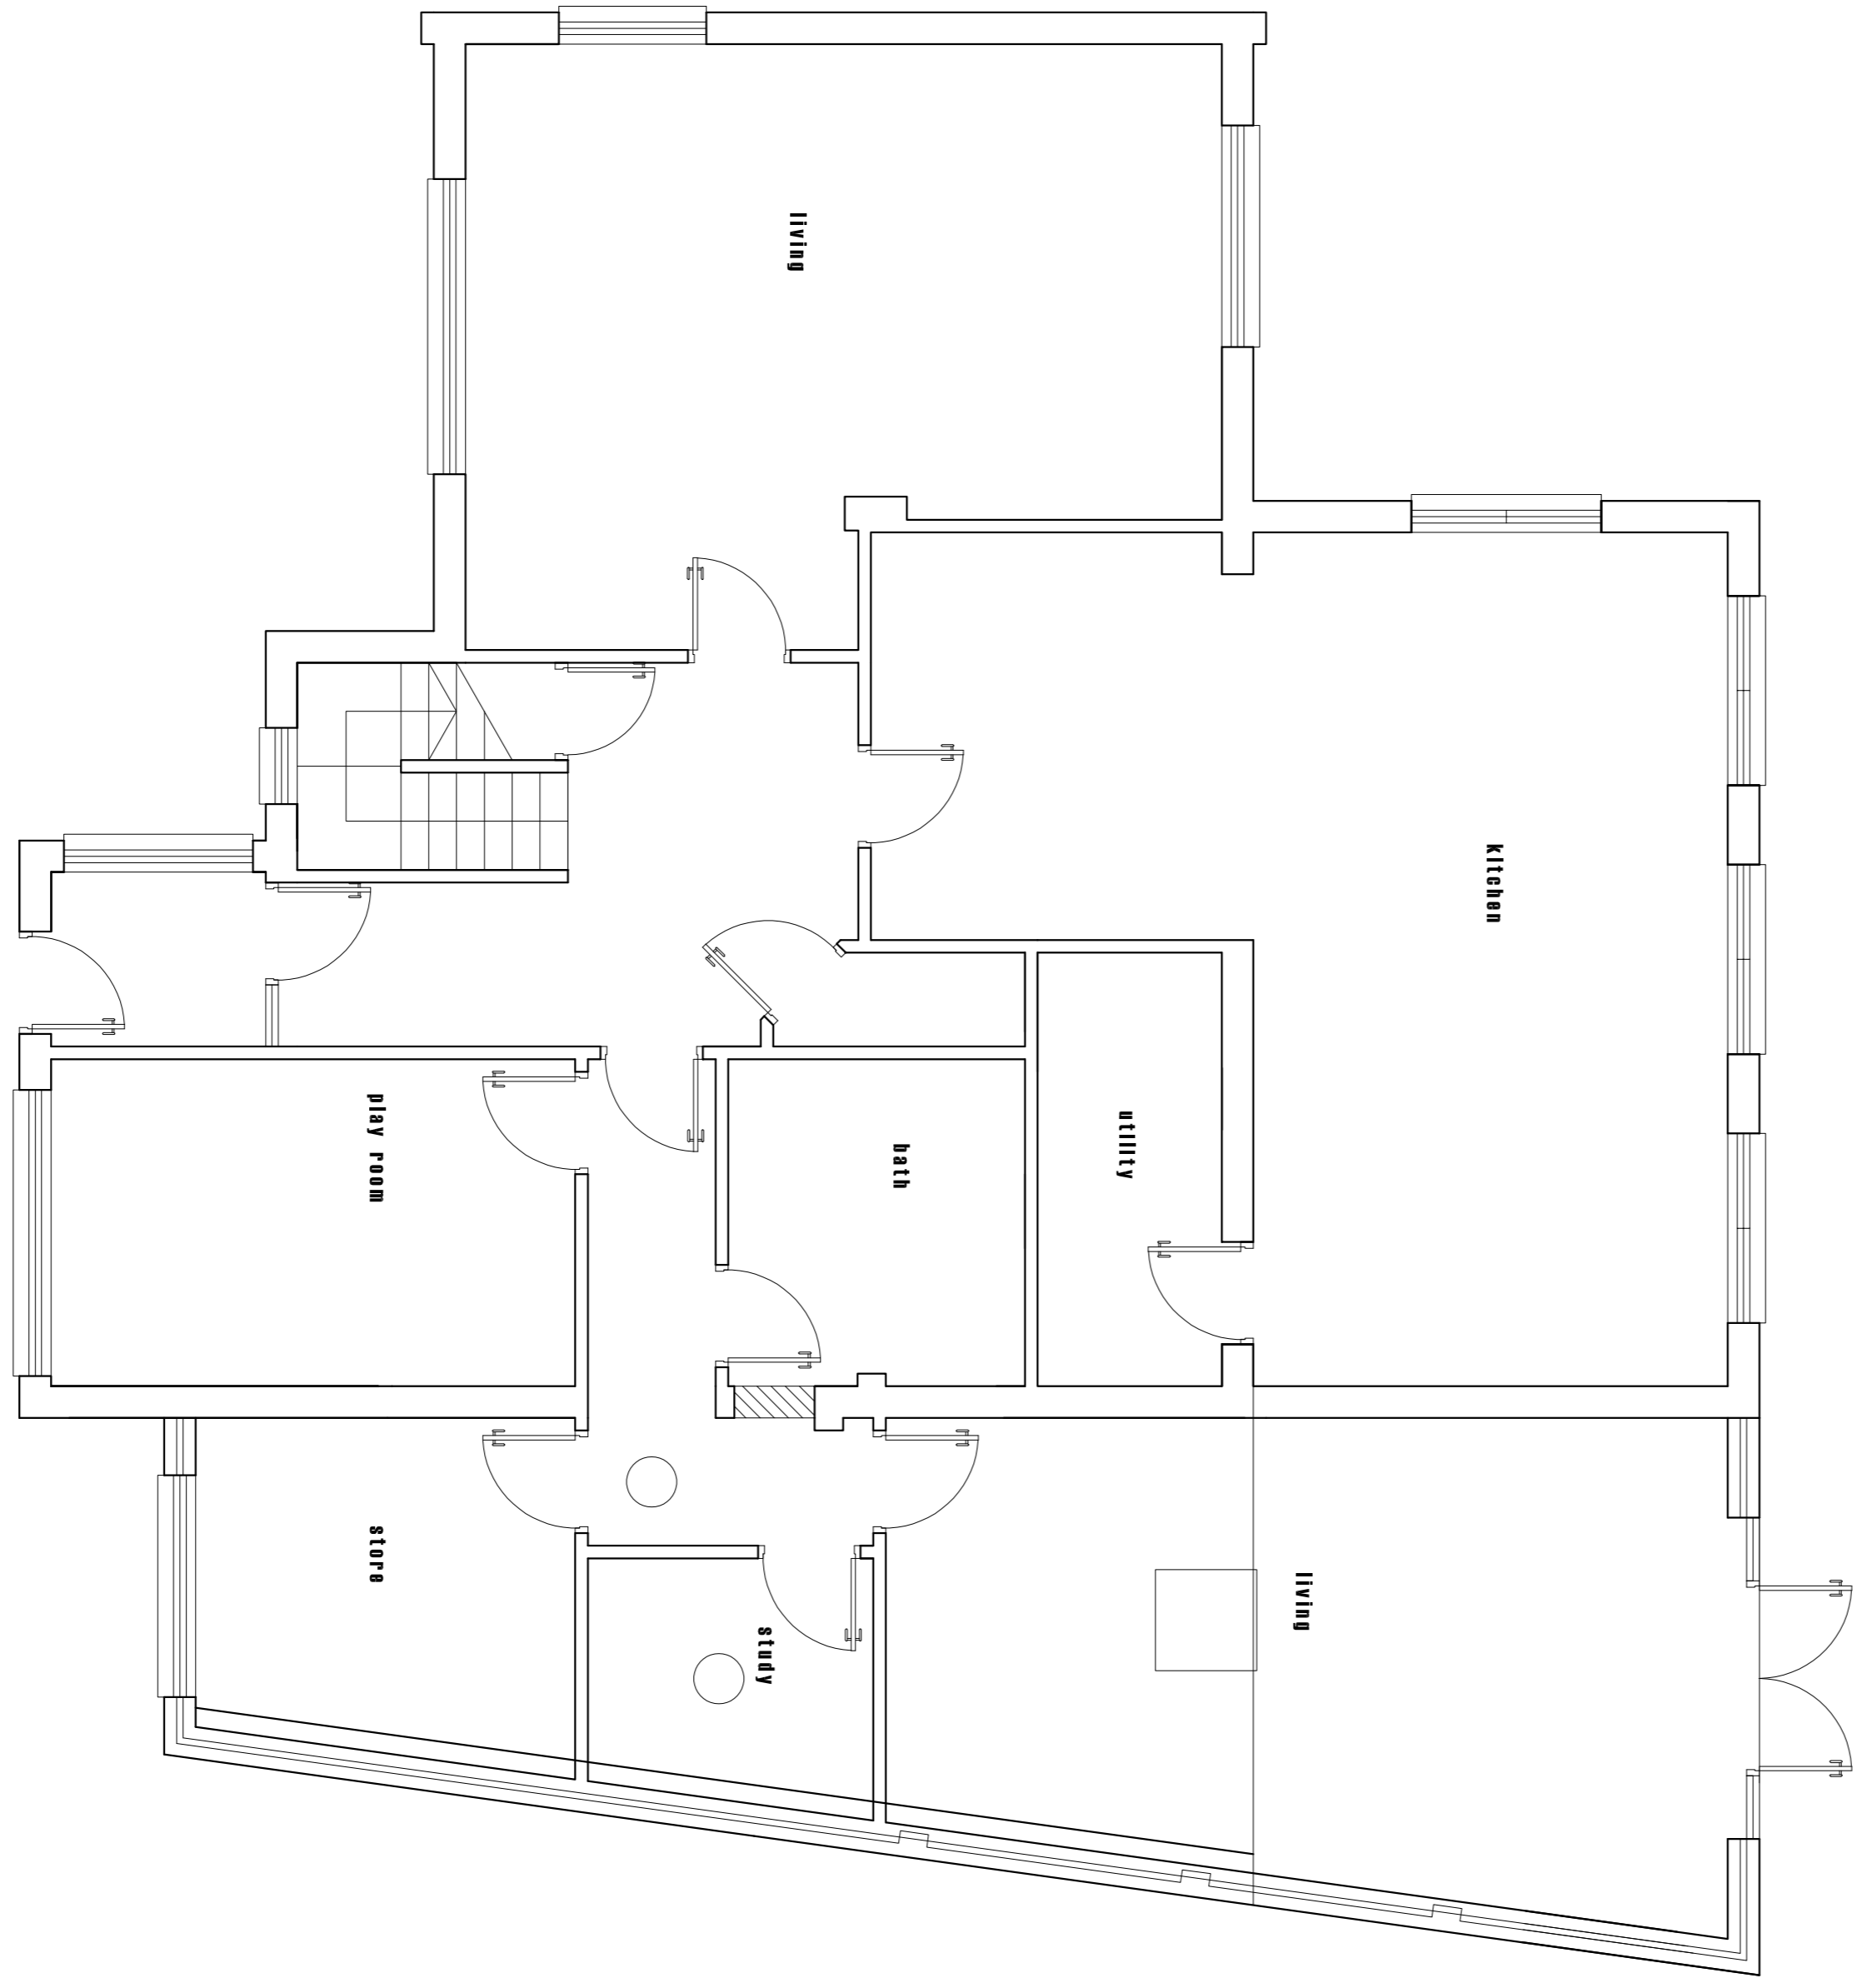

SIDE ELEVATION

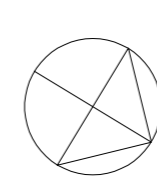

BLOCK PLAN 1-200

GROUND FLOOR PLAN

PROJECT TITLE		12 Couller Close	
DRAWING TITLE		Existing Plan and Elevation - Pre build	
DWG STATUS		Planning Approval	
DRAWN	FILE	DATE	REVISION
CHECKED	JOB NO.	1/100 - 1/50 A1	DWG NO. CC - 001/2018