


THESE DRAWINGS ARE WERNICK'S COPYRIGHT AND MAY NOT BE REPRODUCED. FIGURED DIMENSIONS ARE TO BE TAKEN IN PREFERENCE TO SOILED MEASUREMENTS.

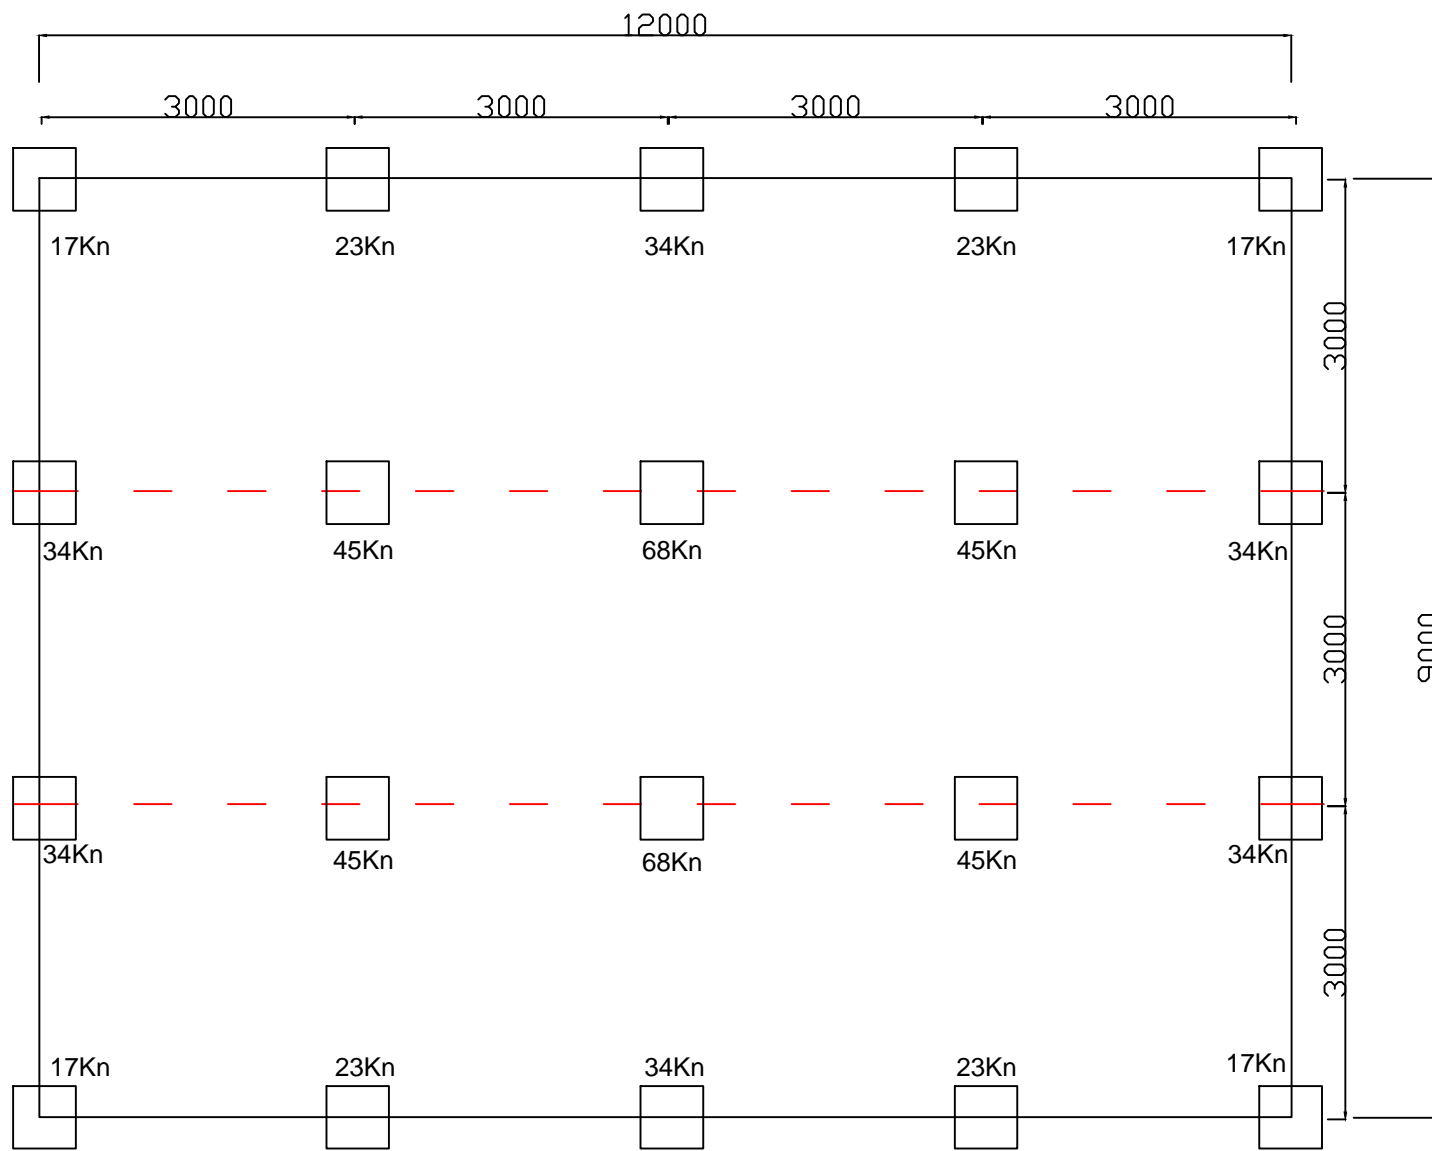

MEASUREMENTS SHOWN TO THE CENTRE OF 600mm x 600mm PADS

REVISIONS	DATE	IN/OUT

NOTES



Station Lane,
Shipton by Beningbrough
YORK
YO30 1BS
Tel: 01904 471481
E.Mail:
refurbished@wernick.co.uk
www.wernick.co.uk

CLIENT
AIR CADETS SWANAGE

PROJECT TITLE
3 BAY MODULAR
DRAWING TITLE
**AIR CADETS SWANAGE
INDICATIVE FOUNDATION PLAN**

DRAWN BY K M W	CHECKED	USER
ORIGINAL SCALE SEE SCALE BAR	DATE 11/05/17	
CONTRACT NO.	DRAWING NO. ENO	

